
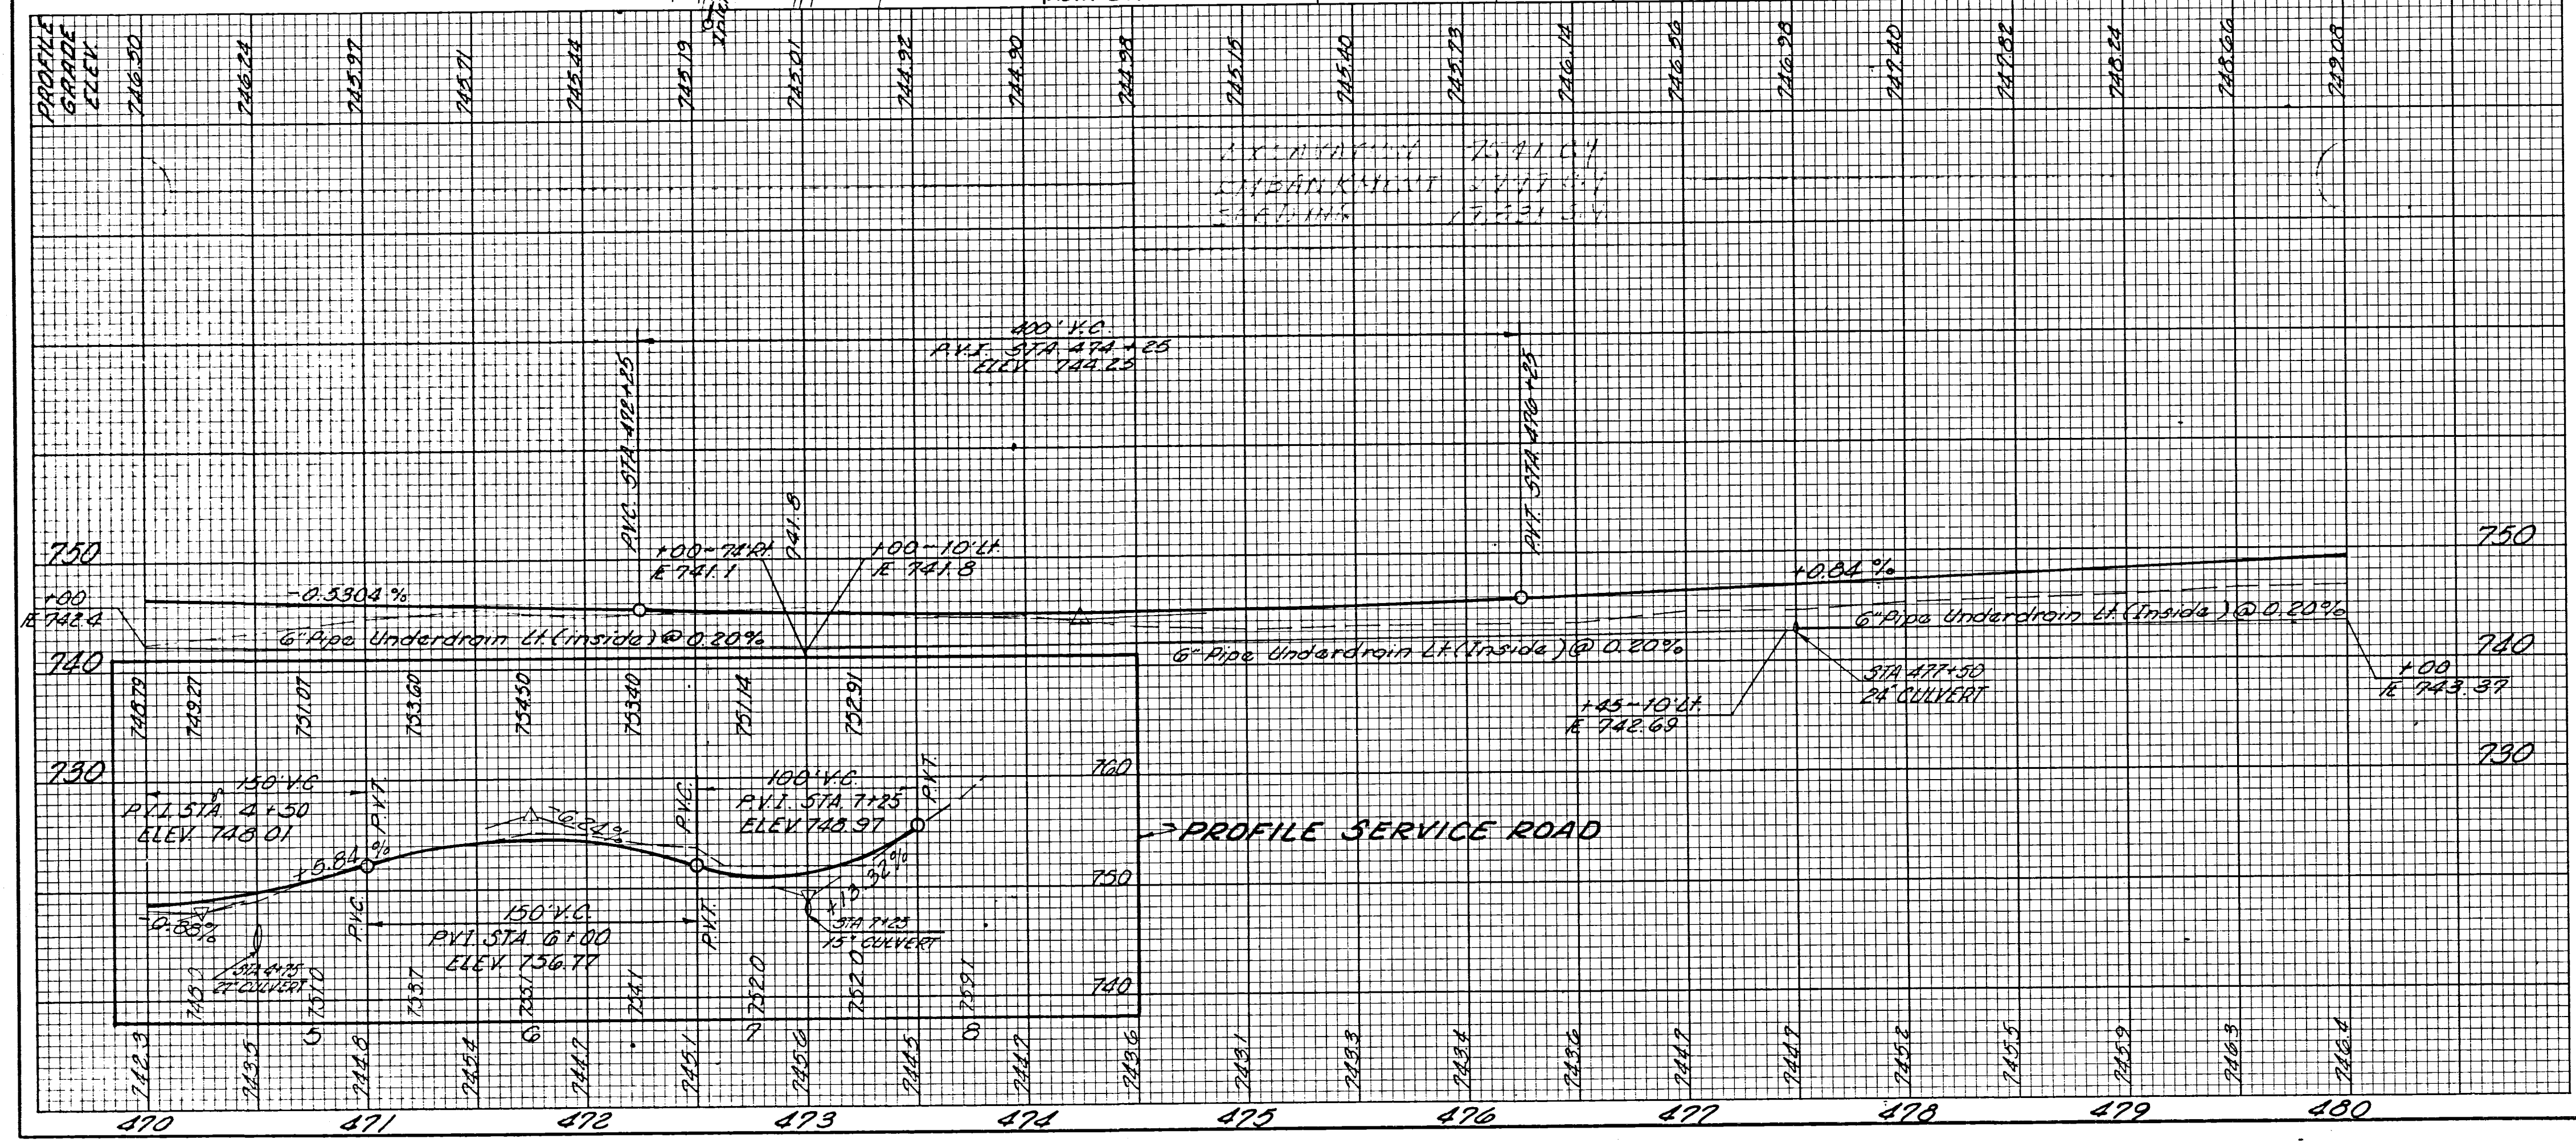


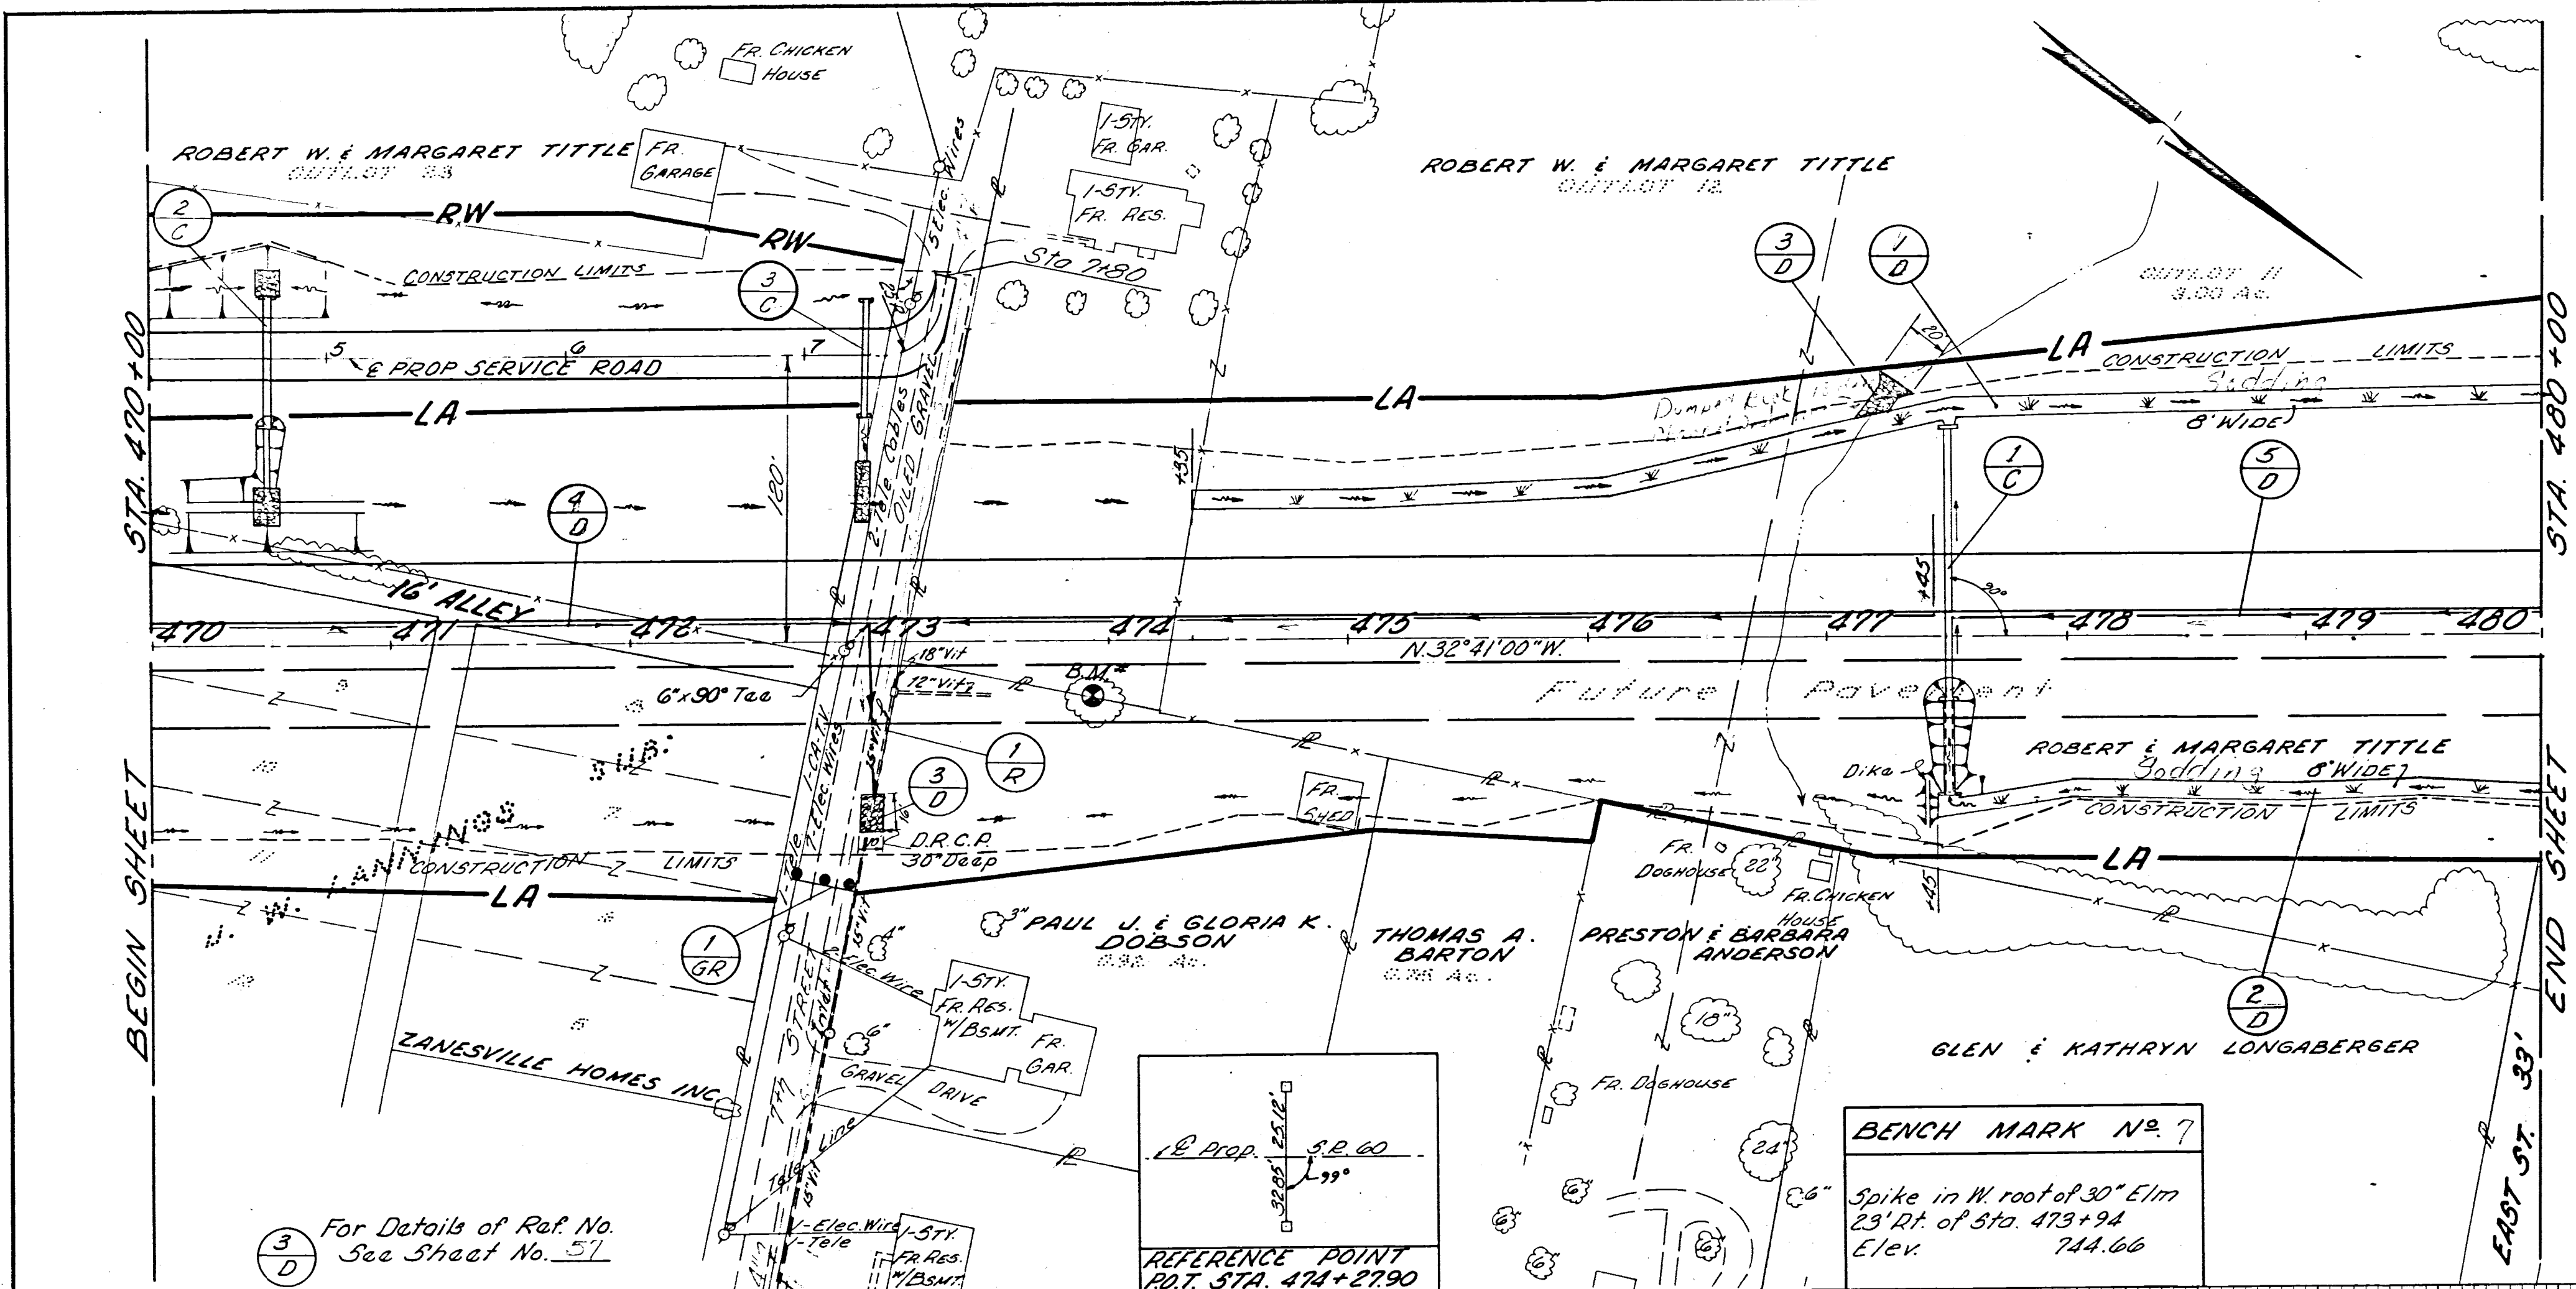

| ESTIMATED QUANTITIES |                      |      |     |     |     |     |     |     |      |               |                |
|----------------------|----------------------|------|-----|-----|-----|-----|-----|-----|------|---------------|----------------|
| REF. NO.             | STATION TO STATION   | SIDE | 202 | 606 | 601 | 600 | 202 | 605 | 603  | SEE SHEET NO. | BENCH MARK NO. |
| 1-D                  | 474+35 - 480+00      | LH   |     |     |     |     |     |     |      |               |                |
| 2-D                  | 477+45 - 480+00      | RT   |     |     |     |     |     |     |      |               |                |
| 3-D                  | 472+35 - 473+05      | RT   |     |     |     |     |     |     |      |               |                |
| 1-R                  | 473+00 - 473+50      | RT   |     |     |     |     |     |     |      |               |                |
| 1-C                  | 477+50               | LH   |     |     |     |     |     |     |      |               |                |
| 2-C                  | 51A 475 SERVICE ROAD | LH   |     |     |     |     |     |     |      |               |                |
| 3-C                  | 51A 475 SERVICE ROAD | LH   |     |     |     |     |     |     |      |               |                |
| 1-R                  | 472+68 - 472+93      | RT   |     |     |     |     |     |     |      |               |                |
| 2-D                  | 470+00 - 477+45      | LH   |     |     |     |     |     |     |      |               |                |
| 3-D                  | 477+50 - 480+00      | LH   |     |     |     |     |     |     |      |               |                |
| TOTALS               |                      |      | 96  | 25  | 15  | 737 | 1   | 26  | 1103 | 12            |                |

PLAN AND PROFILE - STA. 470+00 TO STA. 480+00