

STATE OF OHIO
DEPARTMENT OF HIGHWAYS

PROPOSAL No 2

FOR PROPOSAL No 1 SEE
MUSKINGUM- S.H. 347-SEC. B-1(Pt), B-2(Pt)

FED. RD. DIST. NO.	STATE	FED. AID PROJECT YEAR	FISCAL YEAR
10	OHIO		1938

S.H. 344 - SEC. DRESDEN (Pt) & E (Pt)
MUSKINGUM COUNTY

ZANESVILLE-DRESDEN ROAD

S.H. No 344 SEC. DRESDEN (PT.) & E (PT.)

MUSKINGUM COUNTY

CASS TOWNSHIP & VILLAGE OF DRESDEN

The Standard Specifications of the State of Ohio, Department of Highways, including changes and Supplemental Specifications listed in the proposal shall govern this improvement.


NET LENGTH OF PROJECT- 1859.36 LIN. FT. OR 0.352 MI.

CONVENTIONAL SIGNS

County Line	---
Township Line	---
Section Line	---
Center Line	---
Property Line not fenced	---
Steam Railroad	---
City or Village Line	---
Fence Line	---
Pole Line	---


INDEX OF SHEETS

Title Sheet	1
Typical Section	2
Plan and Profile	3
Cross Sections	4-8
Summary Sheet	9
Joint Sheet	2-A, 2-B, 2-C, 2-D, 2-E, & 2-F

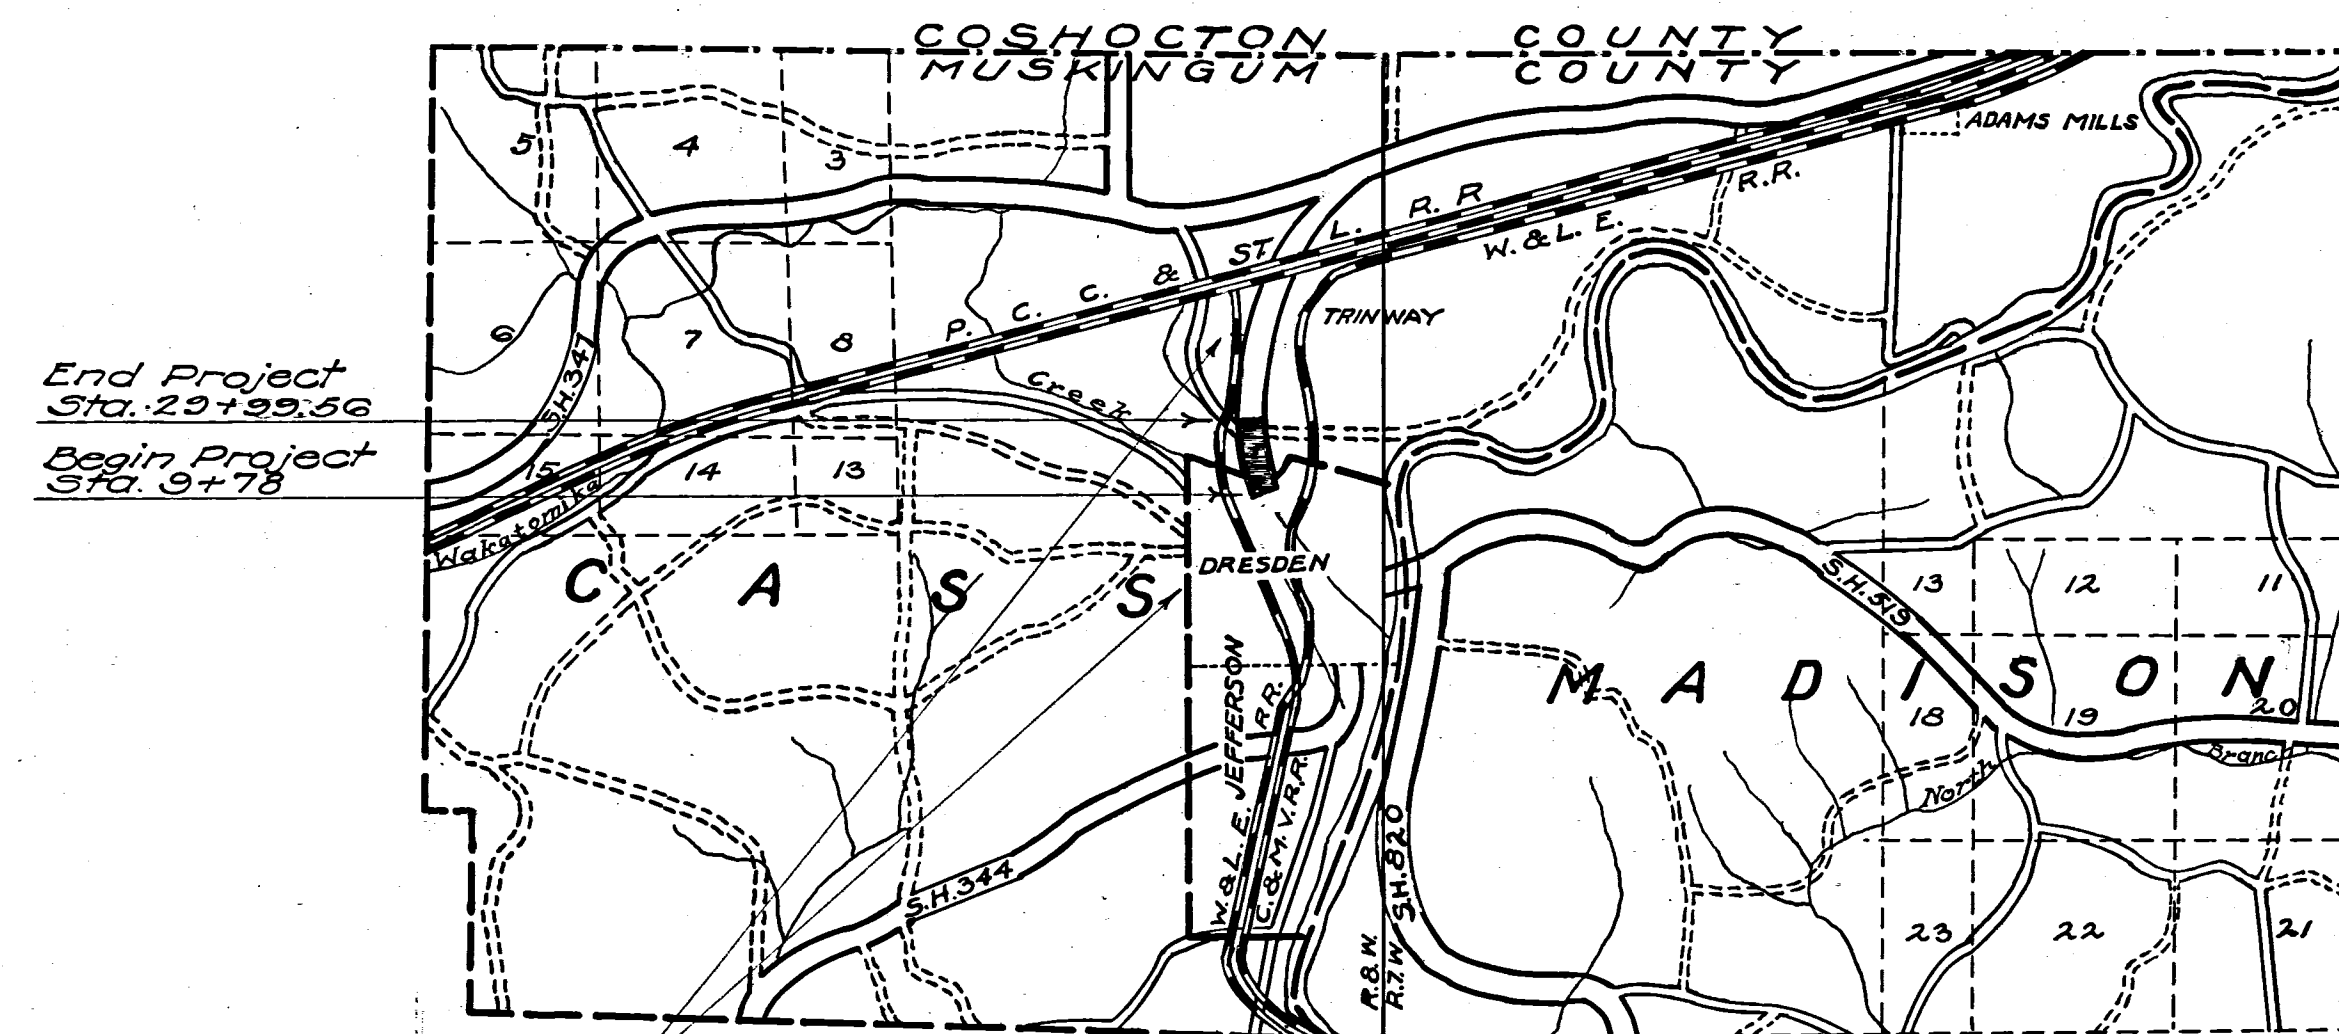


Delivery Point, Dresden or Trinway (Average Haul .75 mi.)

LOCATION PLAN

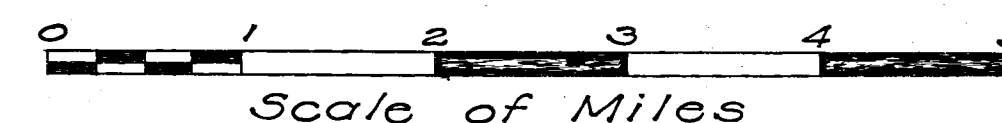

Portion to be improved
State Highways
Improved Roads
Unimproved Roads

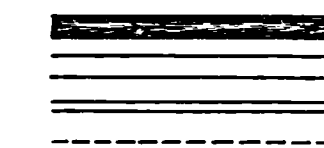

LINE DATA

Beginning of Project	Sta. 19+78
End of Project	Sta. 29+99.56
Gross Length of Project	2021.56 Lin. Ft.
Deductions:	
Sta. 18+73.9 to Sta. 20+36.1 (no work req'd.)	162.20 Lin. Ft.
Net Length of Project	1859.36 Lin. Ft. or 0.352 Miles.

SCALES


Plan	1" = 100'
Profile-Horizontal	1" = 100'
Profile-Vertical	1" = 10'
Cross Sections	1" = 5'

Supplemental Specifications

4.3 (Rev. 7-20-37)
78
102
M-110.11 (Rev. 9-16-36)
M-110.13 (Rev. 4-15-38)
T-110 (Rev. 8-3-36)

STANDARD DRAWINGS

NO	Rev. Date	NO	Rev. Date
E-5	7-12-35	T-70-71-E No 1	10-1933
B-T-71-R	7-11-38	G-7-07	10-1933
B-T-50-70-71-E No 1	10-1933		
B-T-70-71-E No 1	10-1933		
B-T-71-E No 1	10-1933		

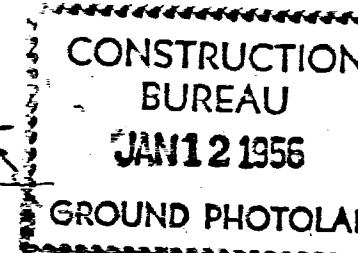

I hereby approve these plans and declare that the making of this improvement will not require that the Highway be closed to traffic, and that traffic will be maintained as provided on the plans and estimate. (See Traffic Note on Sheet No. 2)

The right of way necessary for this improvement will be provided by the State of Ohio.

Approved John P. Dennis
Date 1-3-38 Resident District Deputy Director

Approved P. H. Lantieri P.E. 189
Date 3-15-38 Resident Division Deputy Director

Approved H. C. Lantieri P.E. 283
Date 9/12/38 Chief Engineer-Location & Design

Approved _____
Date _____ Chief Engineer-Bureau of Maintenance

Approved _____
Date _____ Chief Engineer-Bureau of Bridges

Approved _____
Date 9/14/38 Chief Engineer & First Asst. Director

Approved _____
Date 9/12/38 Director of Highways

Recommended for Approval _____
Date _____ District Engineer - Bureau of Public Roads

Recommended for Approval _____
Date _____ Chief Engineer-Bureau of Public Roads

Approved _____
Date _____ Chief of Bureau

FILE NO.	Muskingum Co. 344 Dresden (Pt) & E (Pt)
Date of Letting	193
Contract No.	

C. 706