



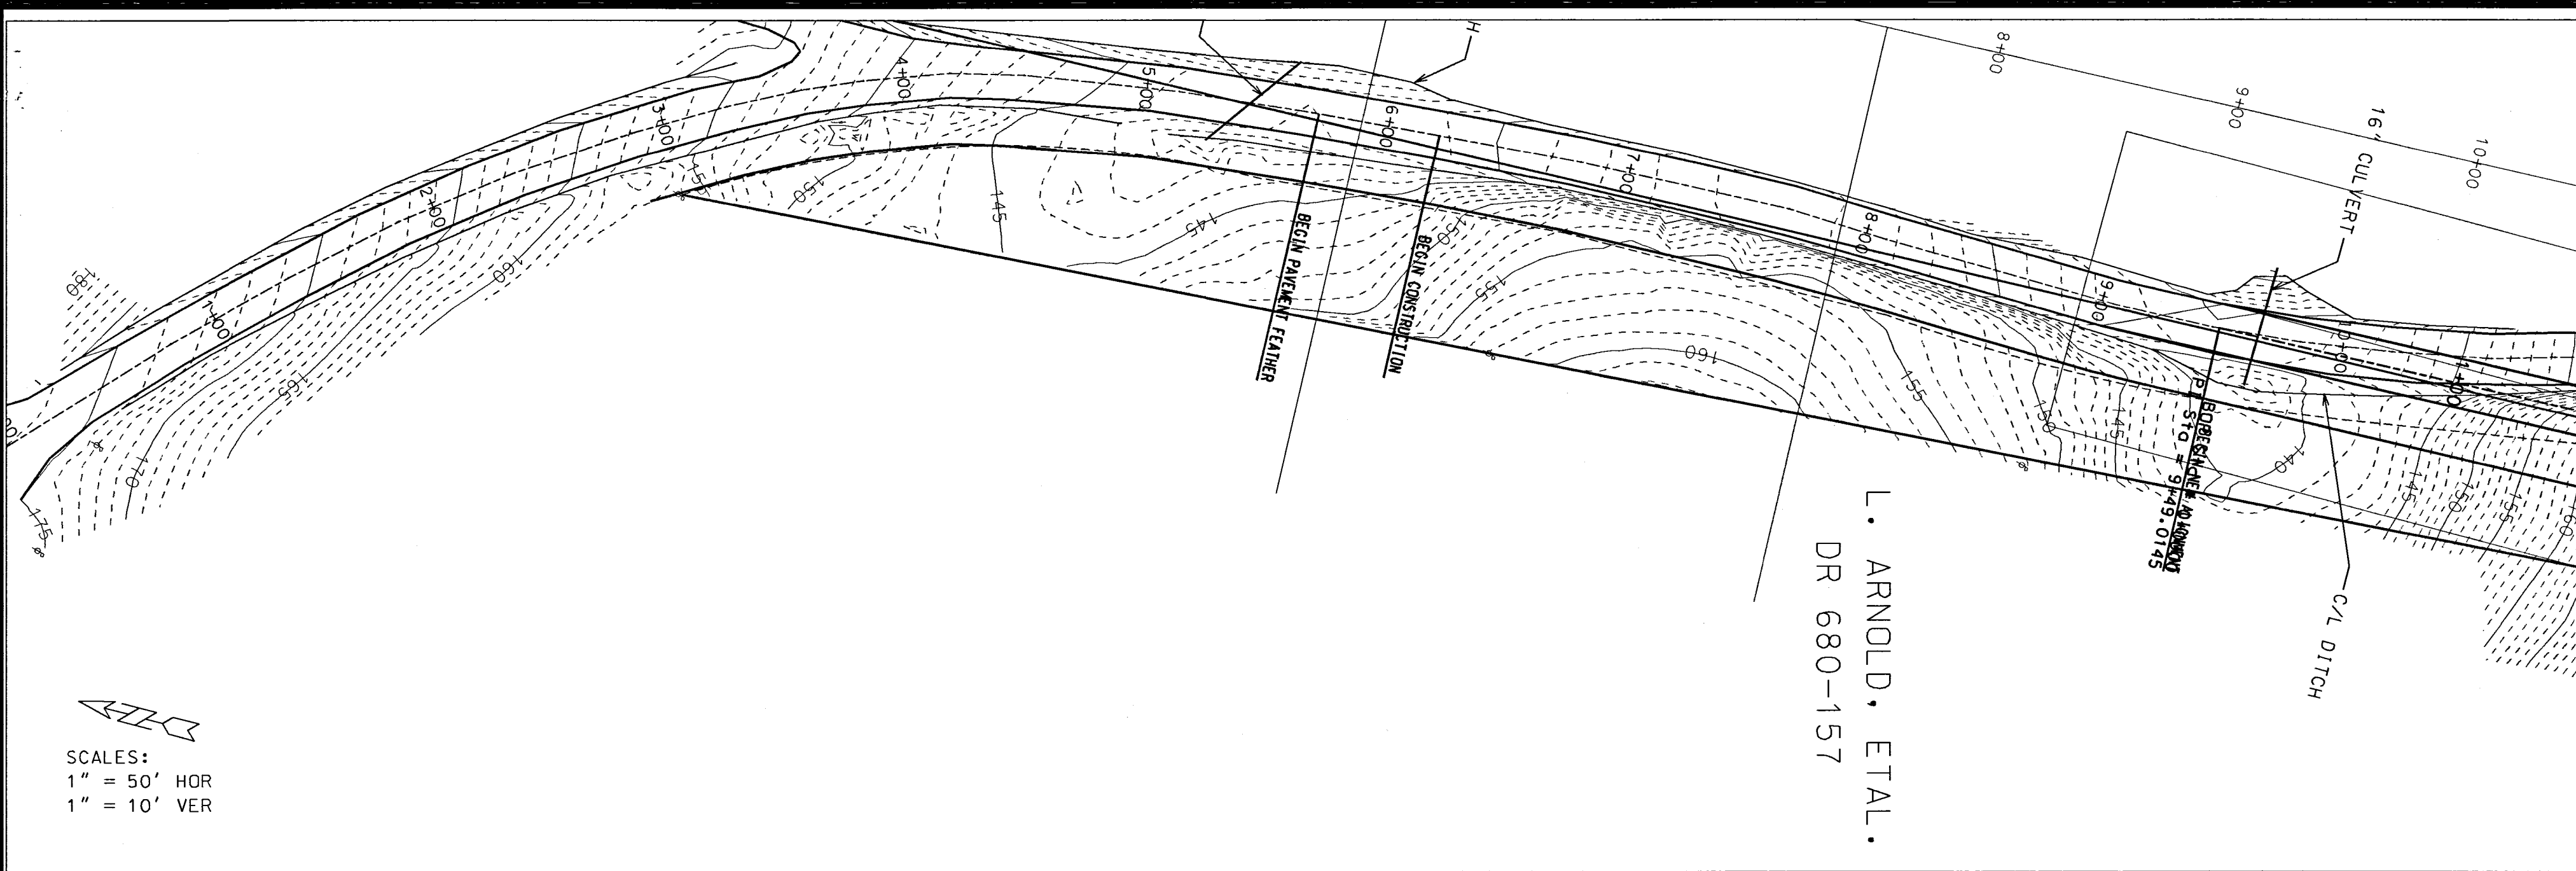

SCALES:
 1" = 50' HOR
 1" = 10' VER

REVISIONS
 03/31/03

MUSKINGUM CO.
TECHNICAL SUPPORT
 401 MAIN STREET
 ZANESVILLE, OHIO 43701
 (740) 588-4357

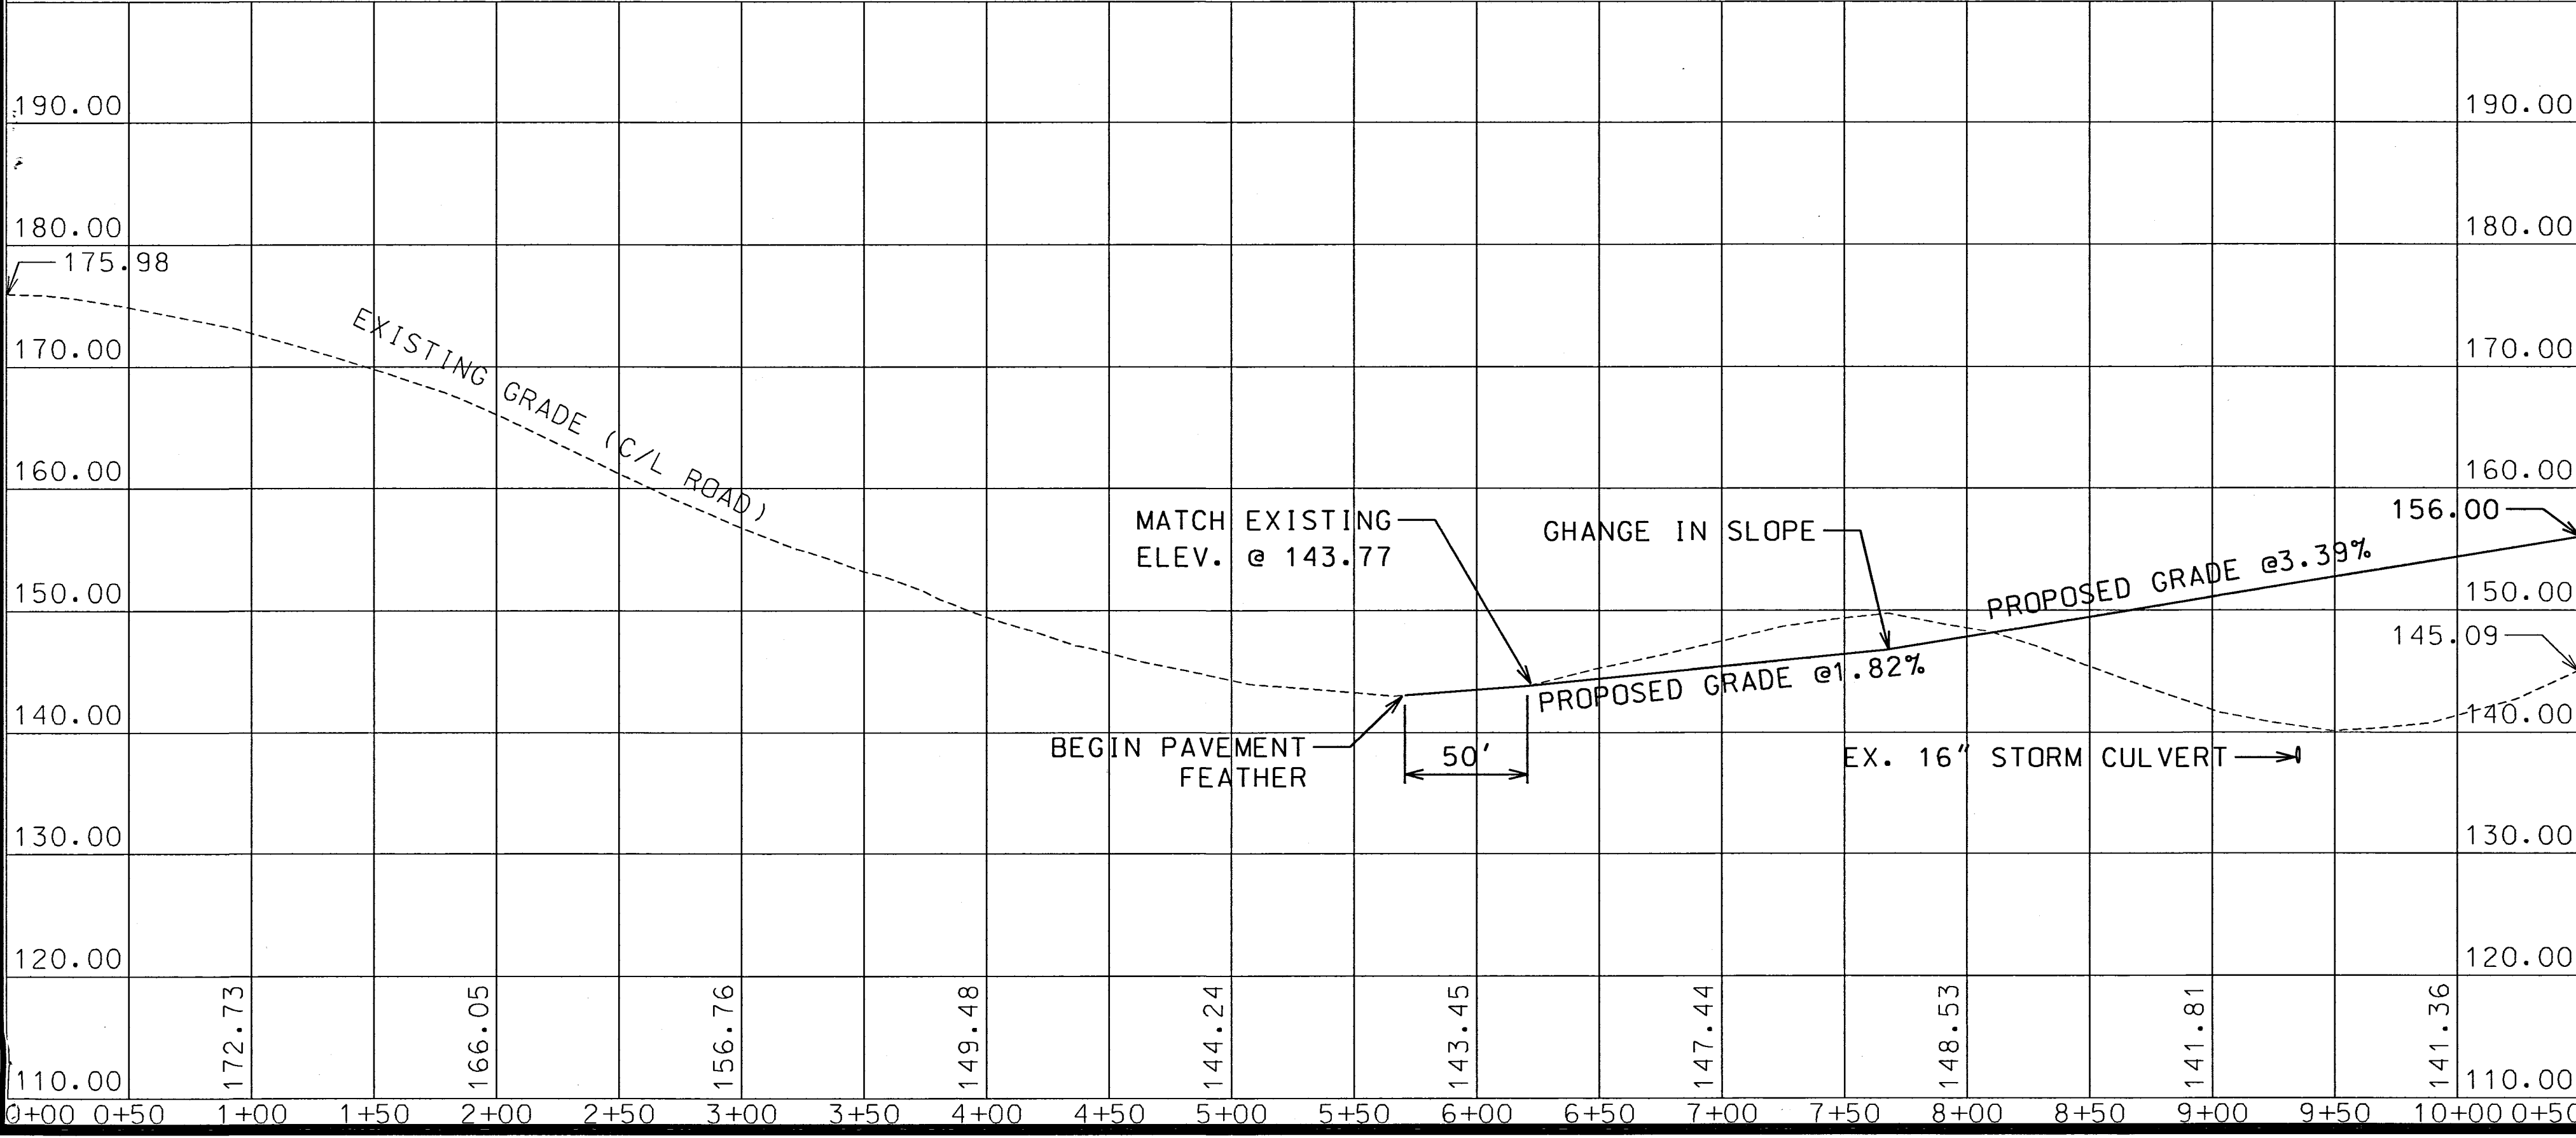

MILLERS LANE TOPOGRAPHIC SURVEY
 MILLERS LANE
 ZANESVILLE, OHIO
 MUSKINGUM COUNTY
 DATE: 05/30/02
 TITLE: PLAN AND PROFILE MILLERS LANE (NORTH)

SHEET
 5