




SCALES:
 1" = 50' HOR
 1" = 10' VER

REVISIONS

MUSKINGUM CO.
TECHNICAL SUPPORT

401 MAIN STREET
ZANESVILLE, OHIO 43701
(740) 588-4355

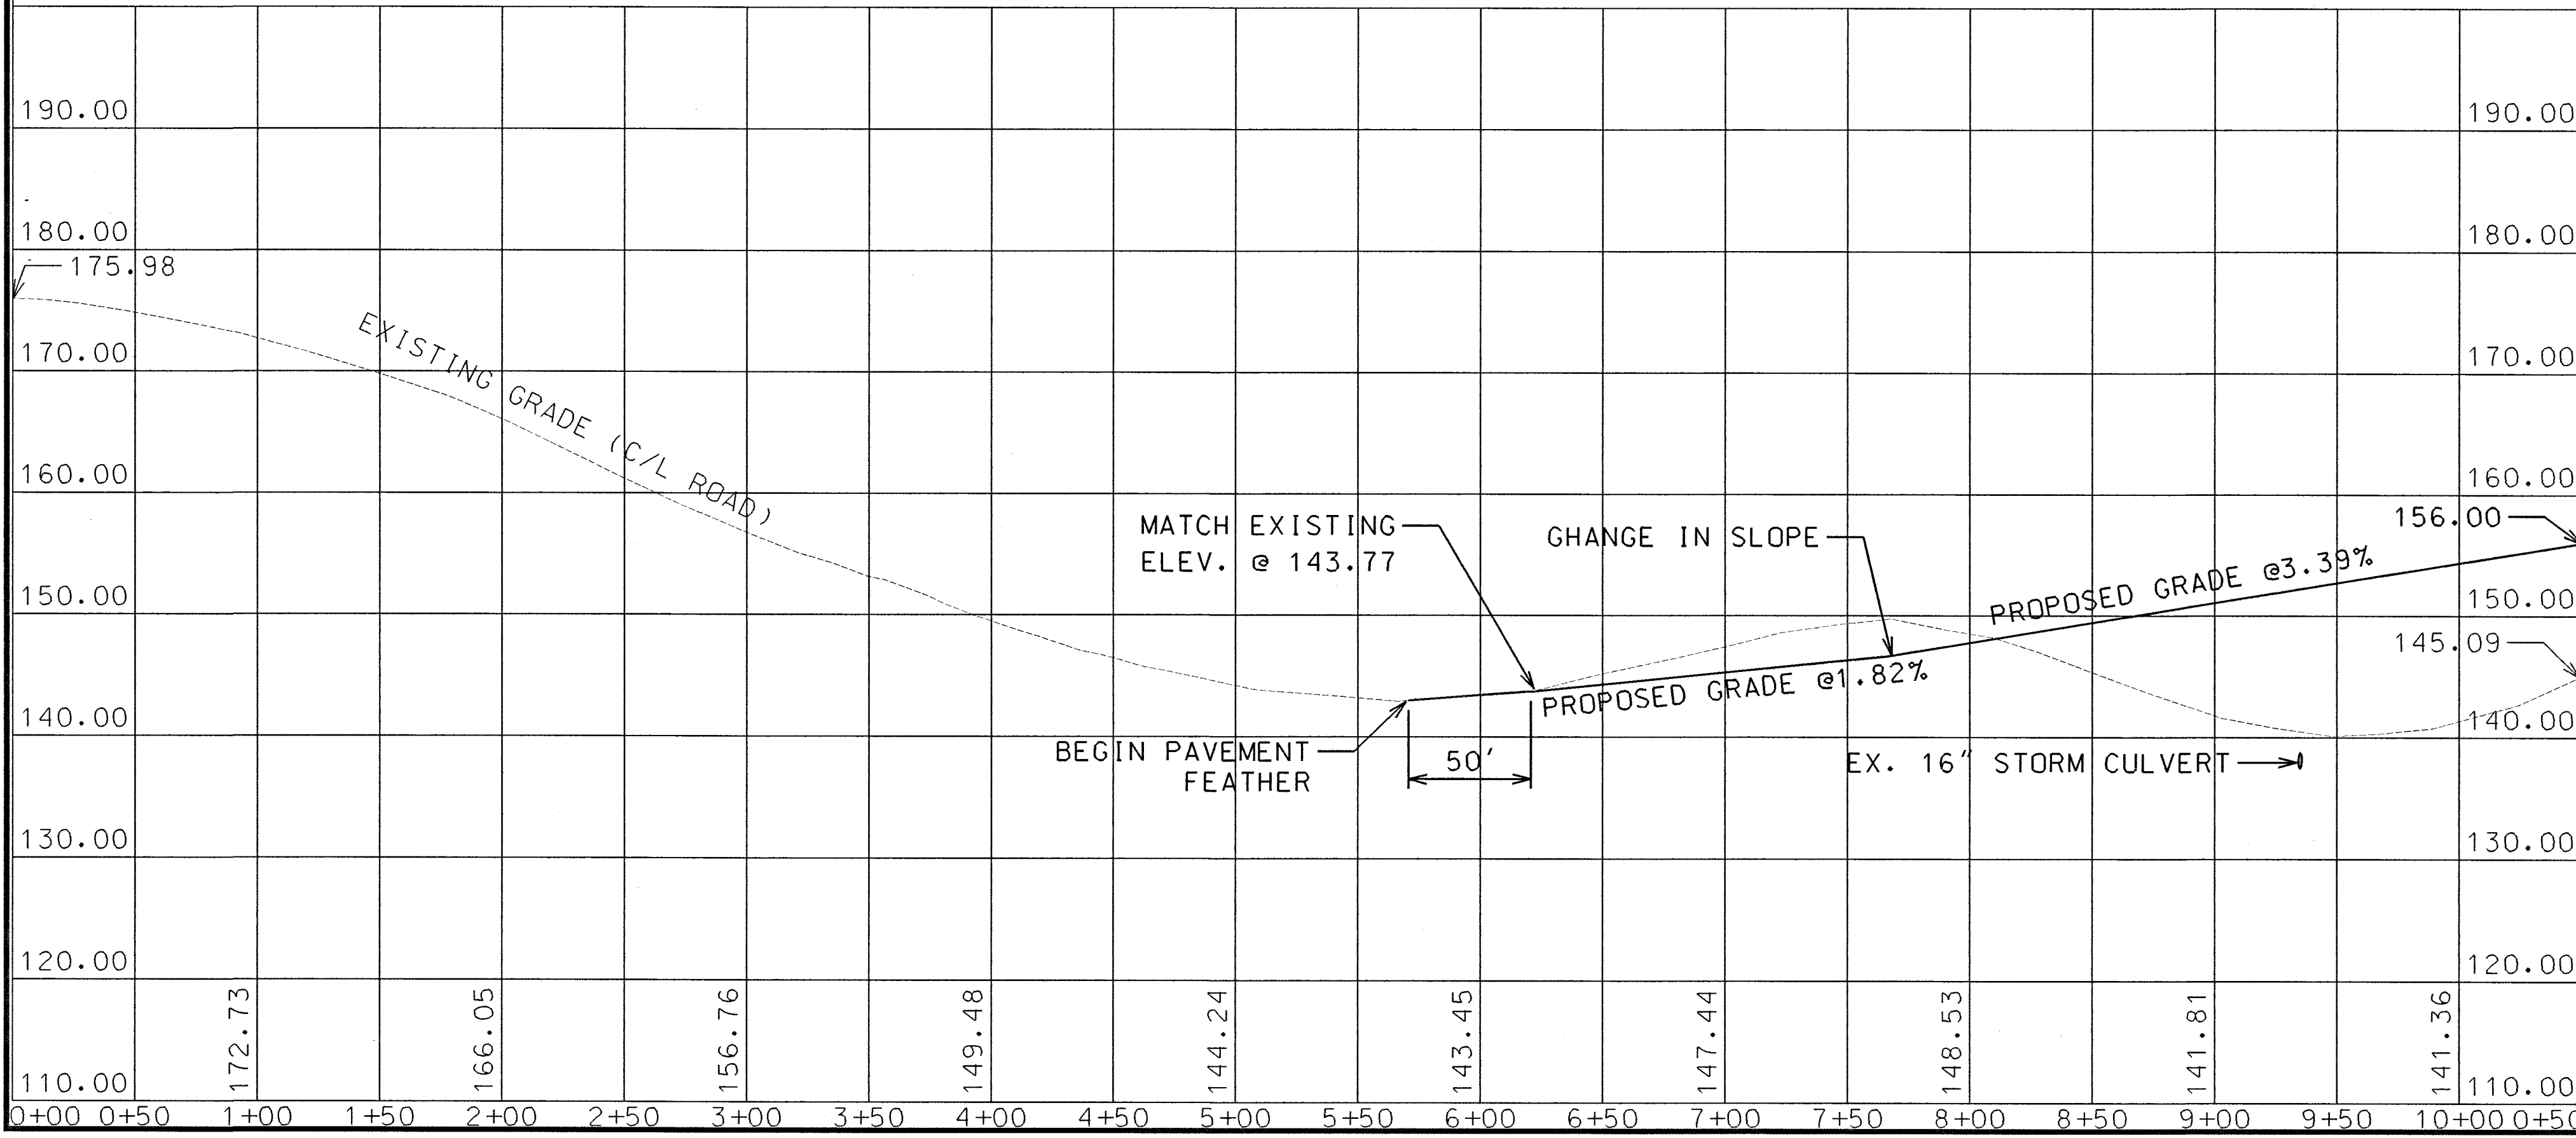

MILLERS LANE TOPOGRAPHIC SURVEY
MILLERS LANE
ZANESVILLE, OHIO
MUSKINGUM COUNTY

DATE: 05/30/02

TITLE: PLAN AND PROFILE
SOUTH MILLERS LANE

SHEET

5