


REFERENCE POINT
P.I. STA. 596+82.56

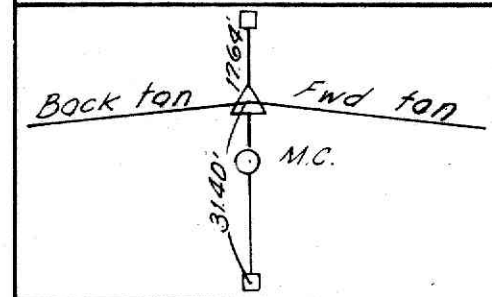


GLENN CRAWFORD
23.07 AC.

DWIGHT V. PRIDE
D.B. 506 Pg. 57
23.74 AC. 23.07 AC.

MUSKINGUM COUNTY
MUS - 60 - 31.70

FED. RD. DIVISION	STATE	PROJECT
2	OHIO	

139

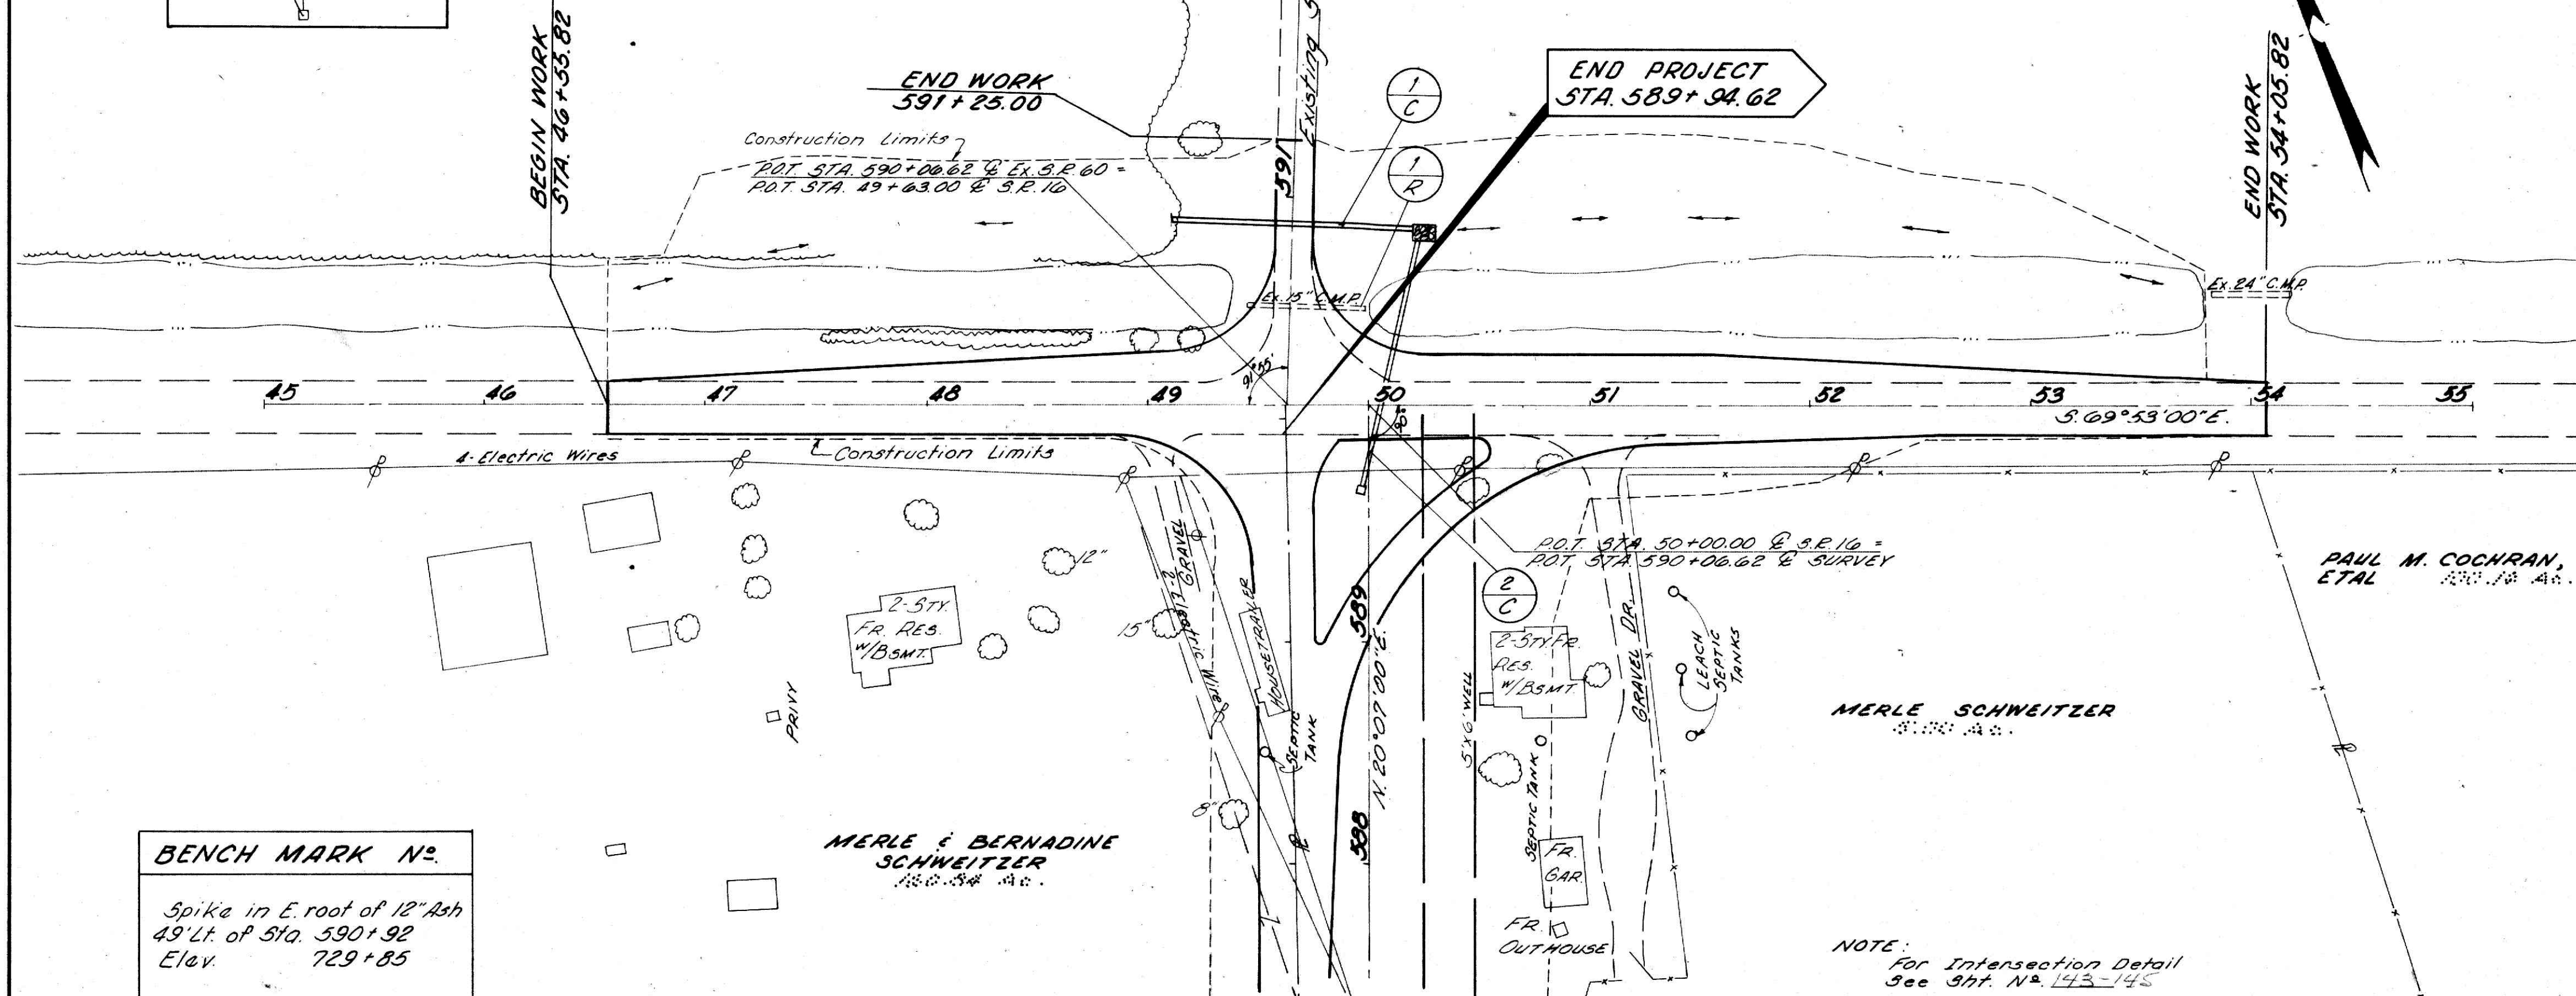

BENCH MARK N^o.

Spike in E. root of 12" Ash
49' Lt. of S/O. 590+92
Elev. 729+85

MERLE & BERNADINE
SCHWEITZER
23.34 AC.

PAUL M. COCHRAN,
ETAL
23.18 AC.

MERLE SCHWEITZER
23.07 AC.

NOTE:
For Intersection Detail
See Sht. N^o 143-145

Excavation 4395 cy
Embankment 3755 cy
Seeding 6652 cy

Profile Grade = Existing + 1"

For Elevations
See Sheet No. 144

ESTIMATED QUANTITIES

REF. NO.	STATION TO STATION	SIDE	EST. QUANTITIES
1-R	590+52 - 590+60	E	
1-C	590+86.50	E	
2-C	50+05.67	E	

PLAN AND PROFILE STA. 45+00 to STA. 55+00 S.R. 16

PLAN AND PROFILE STA. 45+00 to STA. 55+00 S.R. 16

TOTALS