


d:\Land Projects\01-459.dwg\Transportation\Sheets\GP100560.dwg by alogan on 06/08/2003 @ 08:25:55 am ~ for M-E Companies, Inc.

BENCH MARK ELEV. 778.75
GPS 49
S.R. 60 (N) STA 21+91.18, 14.84 LT.

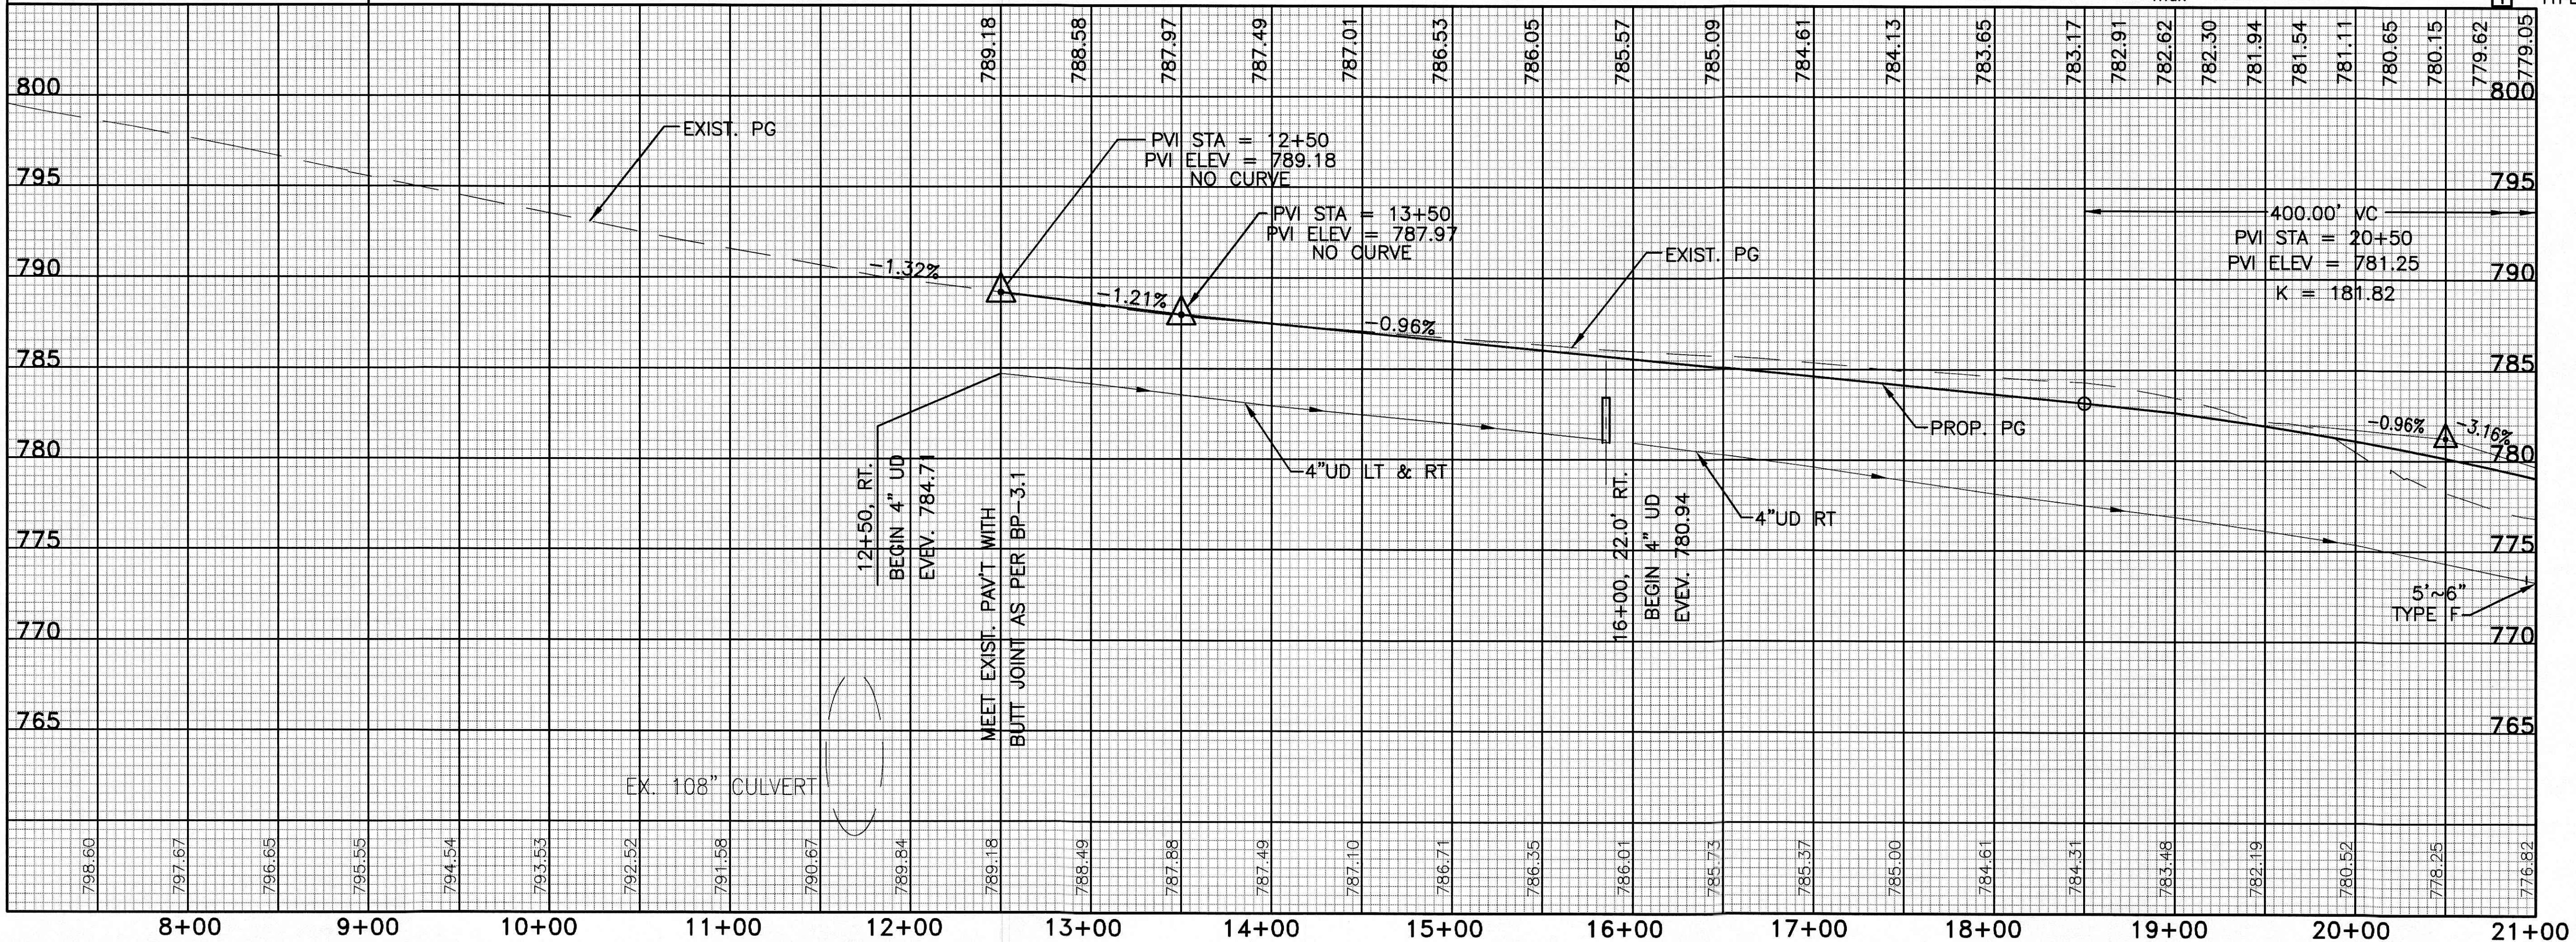


FOR STORM SEWER PROFILES, SEE SHEET NO 40
FOR DRIVE DETAILS, SEE SHEET NO 36
FOR SUPERELEVATION TABLE, SEE SHEET NO 33

PROP CURVE "B" DATA S.R. 60
P.I. = STA. 20+00.00
 $\Delta = 32^\circ 17' 31''$ RT. LT = 166.82'
Dc = 06'00"00" ST = 83.47'
R = 954.93 Lc = 288.20
T = 145.20' Ts = 402.17
Ls = 250.00' Es = 42.05
 $\theta_s = 7^\circ 30' 00''$ $e_{max} = 0.083$

LEGEND
MB MAIL BOX APPROACH
PAVEMENT TO BE REMOVED
ITEMS TO BE REMOVED
ITEMS TO BE RESET
TYPE E ASSEMBLY

NOTE: ALL DRIVES ARE 90° FROM C OF CONST. UNLESS OTHERWISE NOTED

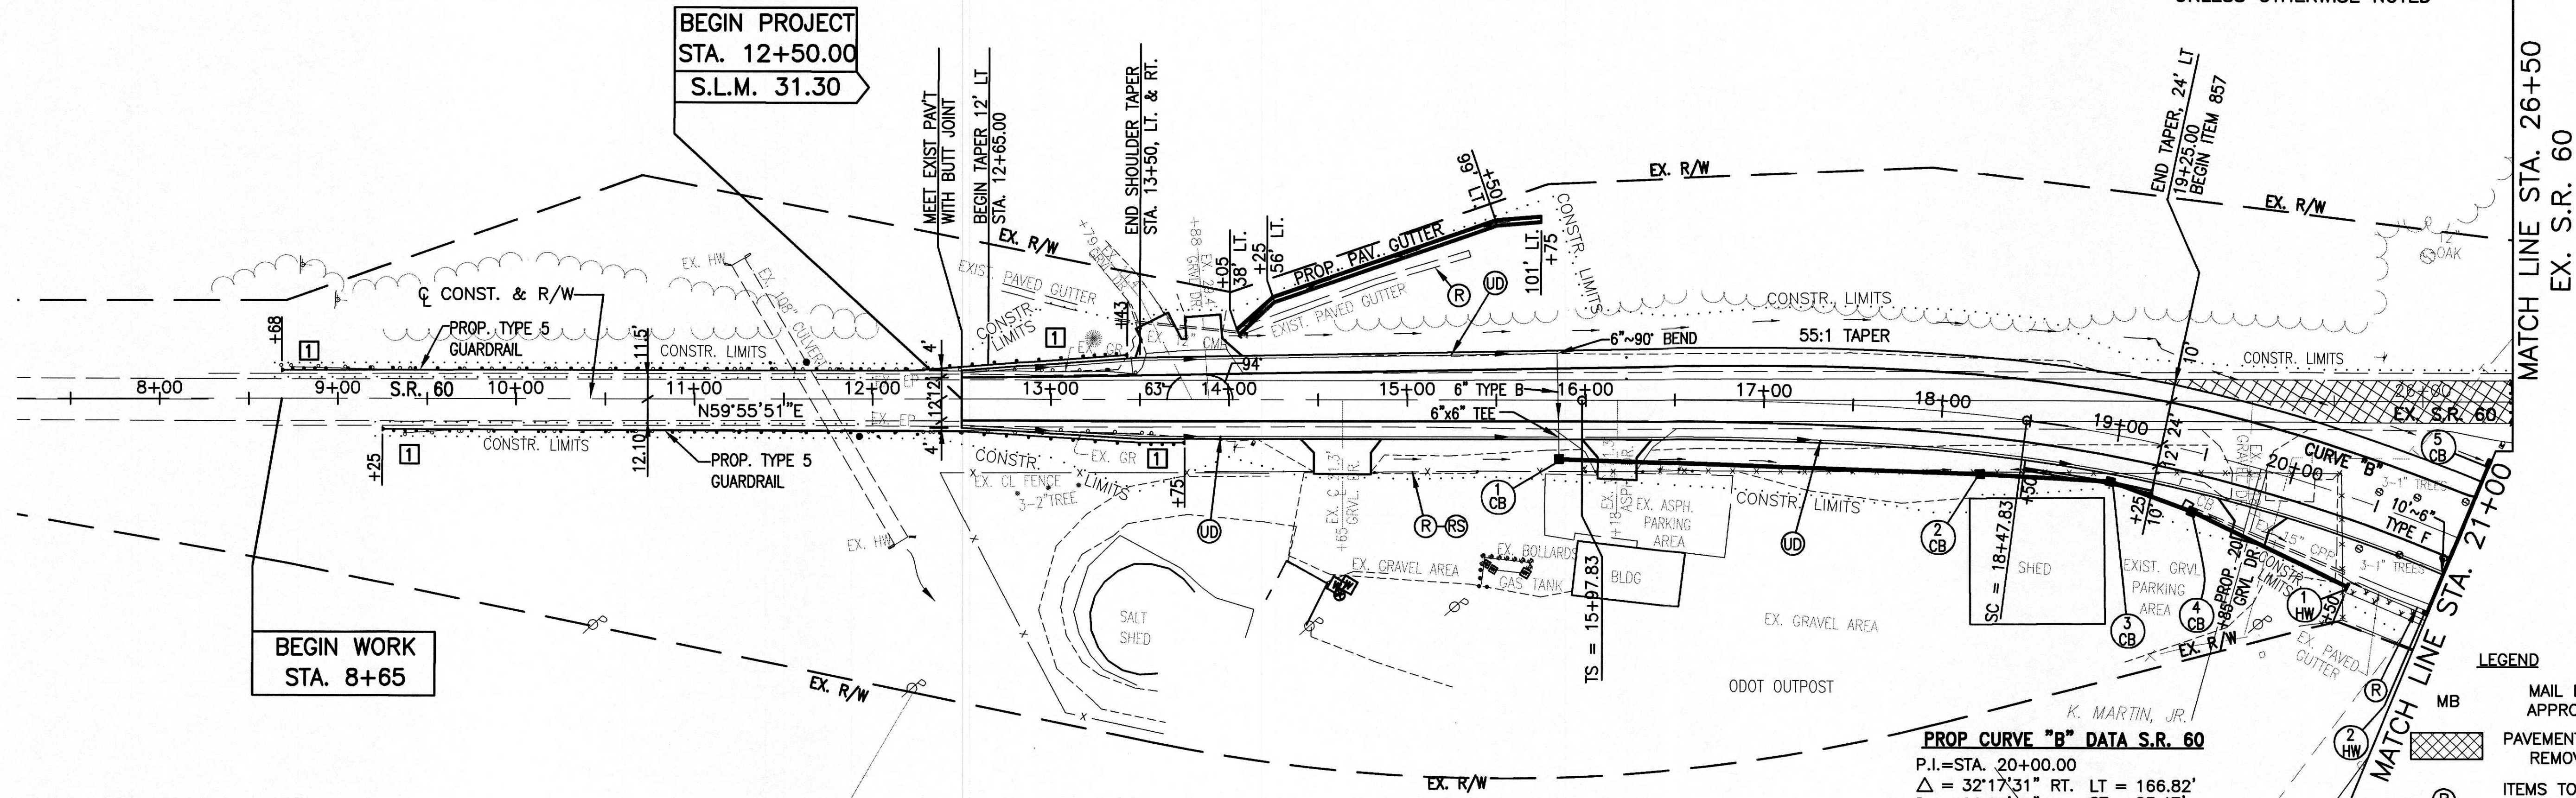

PLAN AND PROFILE - MUS-60(W)
STA. 9+00 TO STA. 21+00

MUS-60-31.30

8
52