

STATE OF OHIO
DEPARTMENT OF HIGHWAYSNATIONAL ROAD
S.H. No 1 SEC. ZANESVILLE (Part)
MUSKINGUM COUNTY

BUREAU OF CONSTRUCTION

S.H. No 1 SEC. ZANESVILLE (Part)
MUSKINGUM COUNTY

The Standard Specifications of the State of Ohio, Department of Highways, together with the Supplemental Specification for National Recovery Highway Funds Projects in force on date of contract will govern this improvement.

I hereby approve these plans and declare that the making of this improvement will require the closing of the highway to traffic and that a temporary road will be provided as shown on the plans and estimates.

Necessary Right of Way has been provided.

Approved: John A. Dennis
Date: 11-9-33 Resident District
Deputy Director

Approved: B. H. Tranel
Date: 1-5-34 Resident Division
Deputy Director

Approved: Edmund Siley
Date: 1-12-34 Chief Engineer
Bureau of Construction

Approved: _____
Date: _____ Chief Engineer
Bureau of Maintenance

Approved: _____
Date: _____ Chief Engineer
Bureau of Bridges

Approved: _____
Date: _____ First Asst. Director
& Chief Engineer

Approved: _____
Date: _____ Director of Highways

Recommended for Approval: _____
Date: _____ District Engineer
Bureau of Public Roads

Recommended for Approval: _____
Date: _____ Chief Engineer
Bureau of Public Roads

Approved: _____
Date: _____ Chief of Bureau

INDEX OF SHEETS

Title	Page
Title Page	1
Plan and Profile	3-4
Structures & Details	5-6-7-8
Summary	9
Typical Section	2

SCALES


Plan	1" = 50'
Profile Vertical	1" = 10'
Profile Horizontal	1" = 50'

These Plans are hereby approved by the following city officials of Zanesville, Ohio.

Approved: Wm. B. Witherspoon
Date: Jan 10, 1934 Mayor

Approved: A. E. Burchat
Date: Jan 10, 1934 Clerk of Council

Supplemental Prints of Standard Drawings
No. B-T-71R, 1-12CG., B-T-50-60, 6-707
B-T-70-71 E No. 1, B-T-30-70-71 E No. 1,

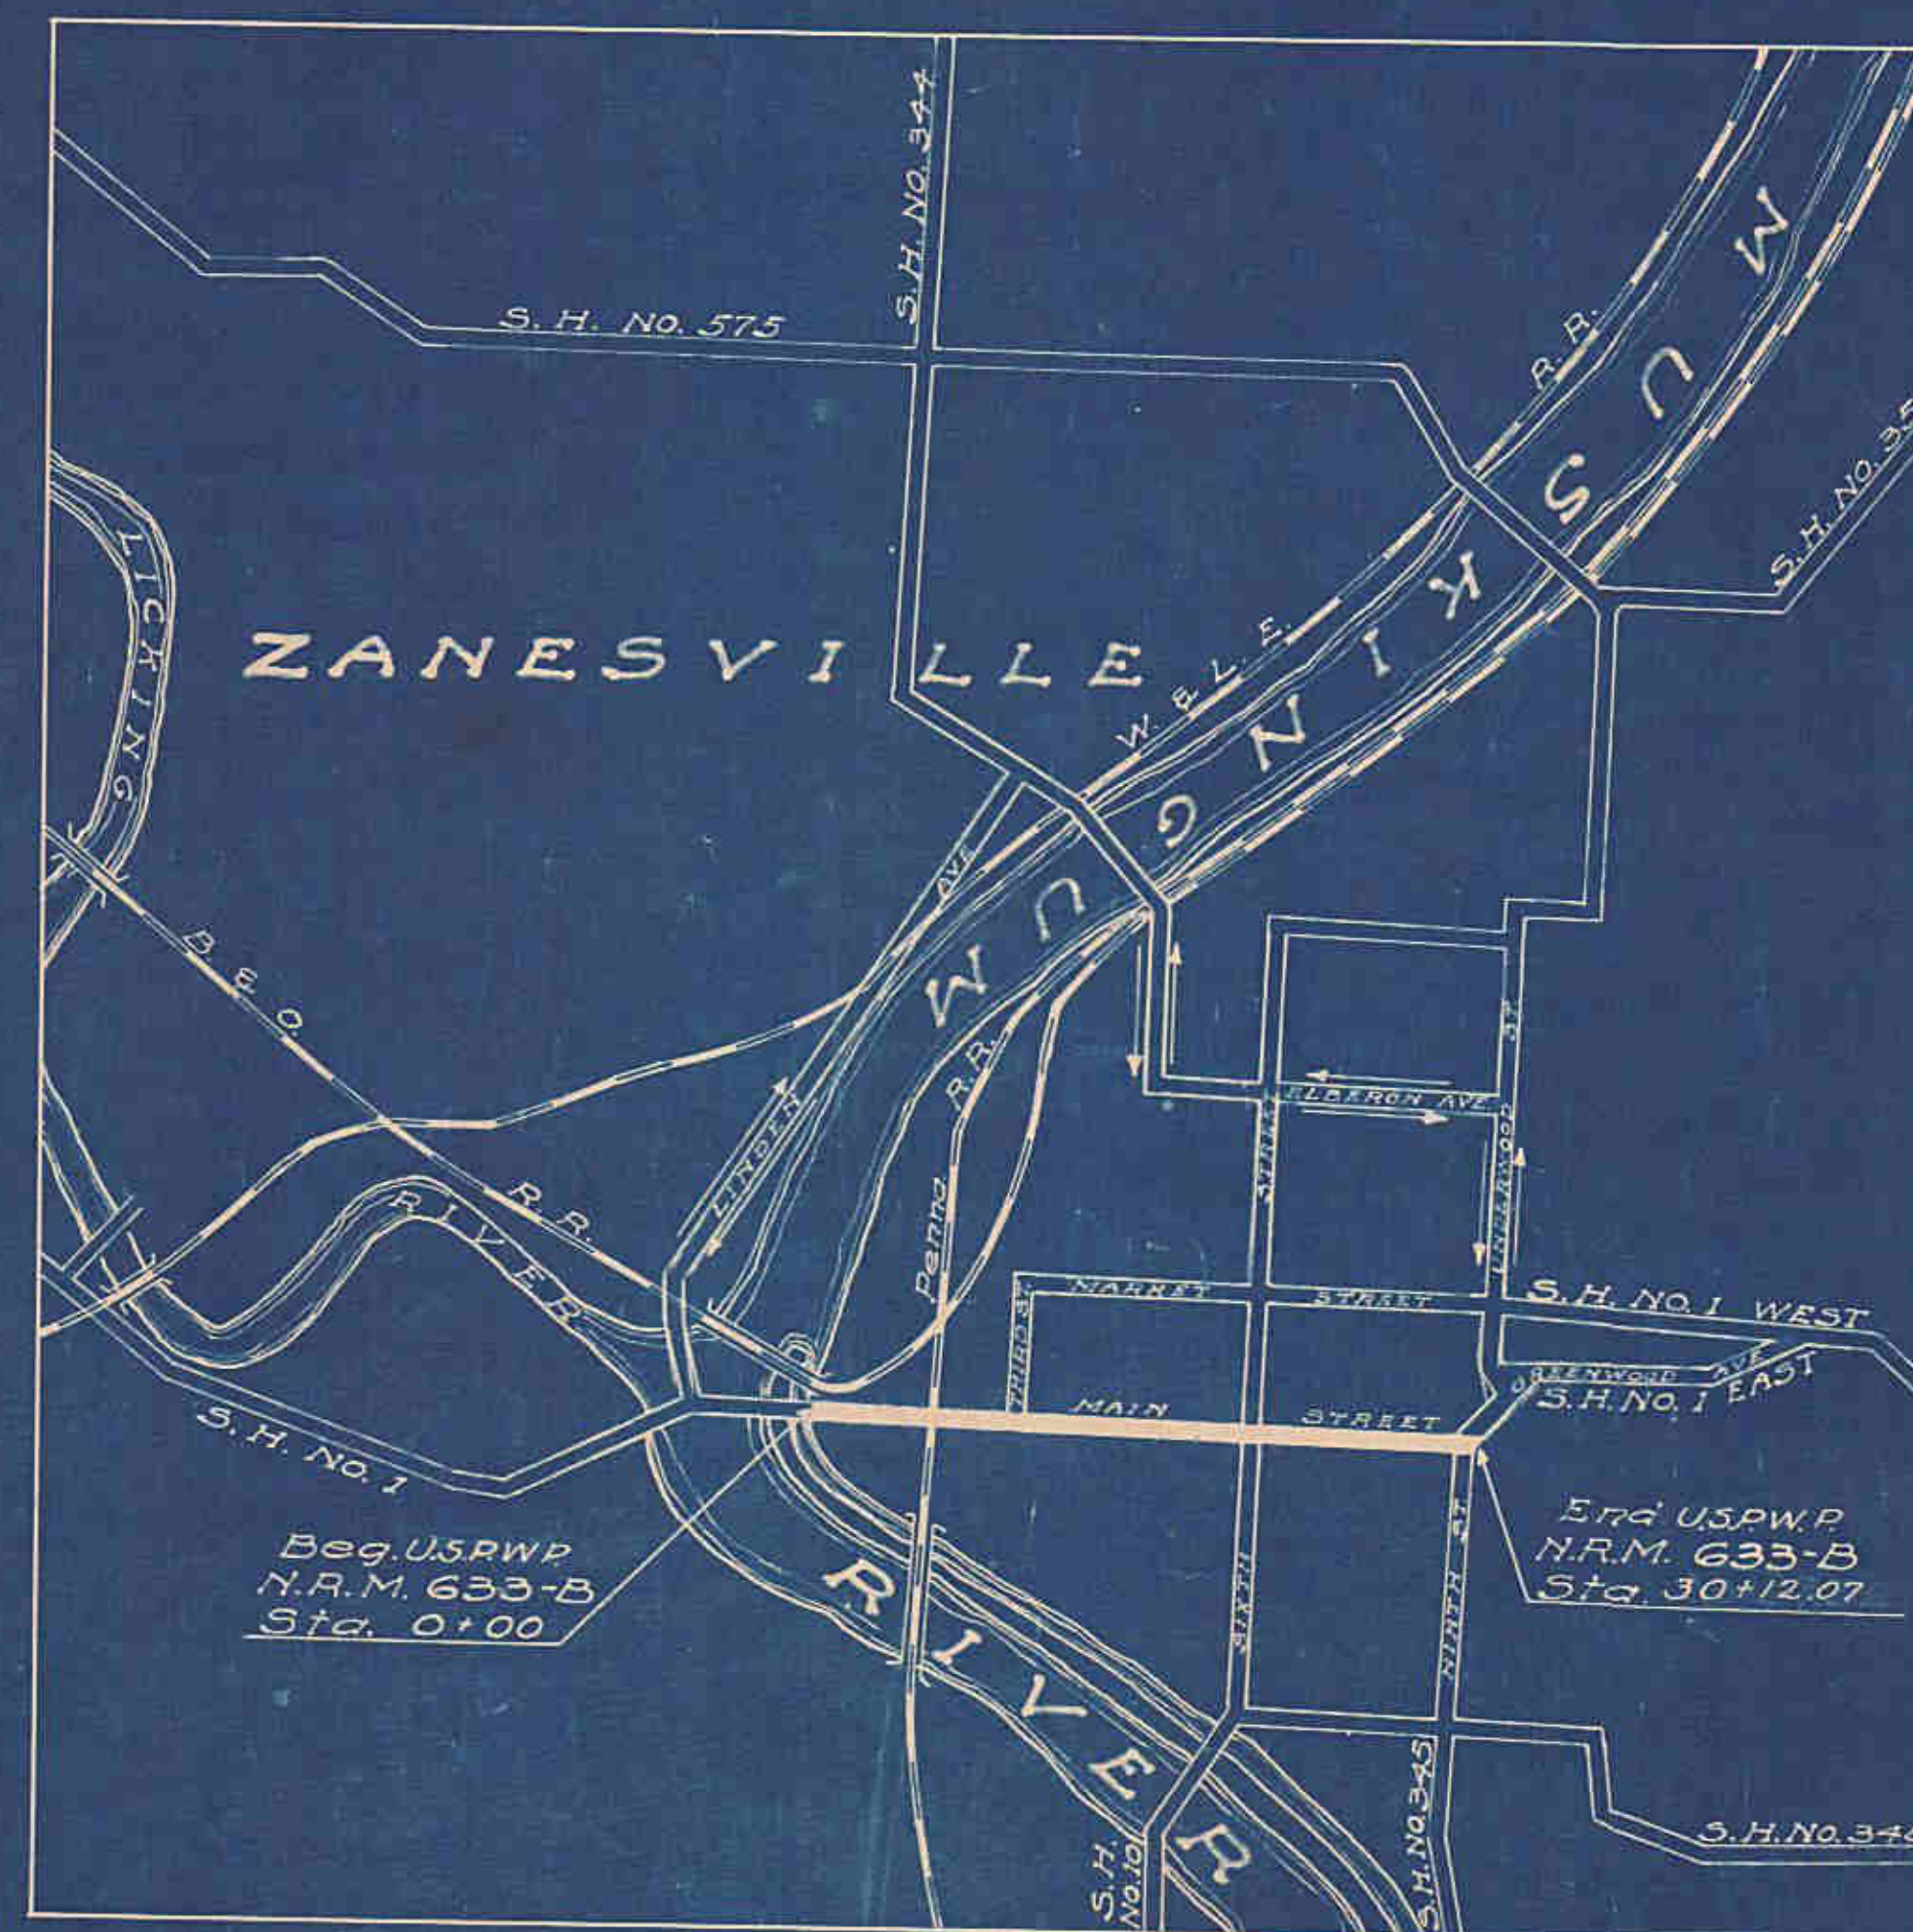

LOCATION PLAN

SCALE OF FEET

Portion to be improved
Detour shown thus



CHECKING RECORD		
OFFICE	BY	DATE
RESIDENT		
DIVISION		
CENTRAL-CONST		
-BRIDGES		
BUR. PUBLIC RDS.		

APPROVED

Wm. B. Witherspoon Jan 10, 1934
Planning Engr. Date
Remarks: 7-50 D.R. Resurf. & Core with 2 1/2 ft. etc.