


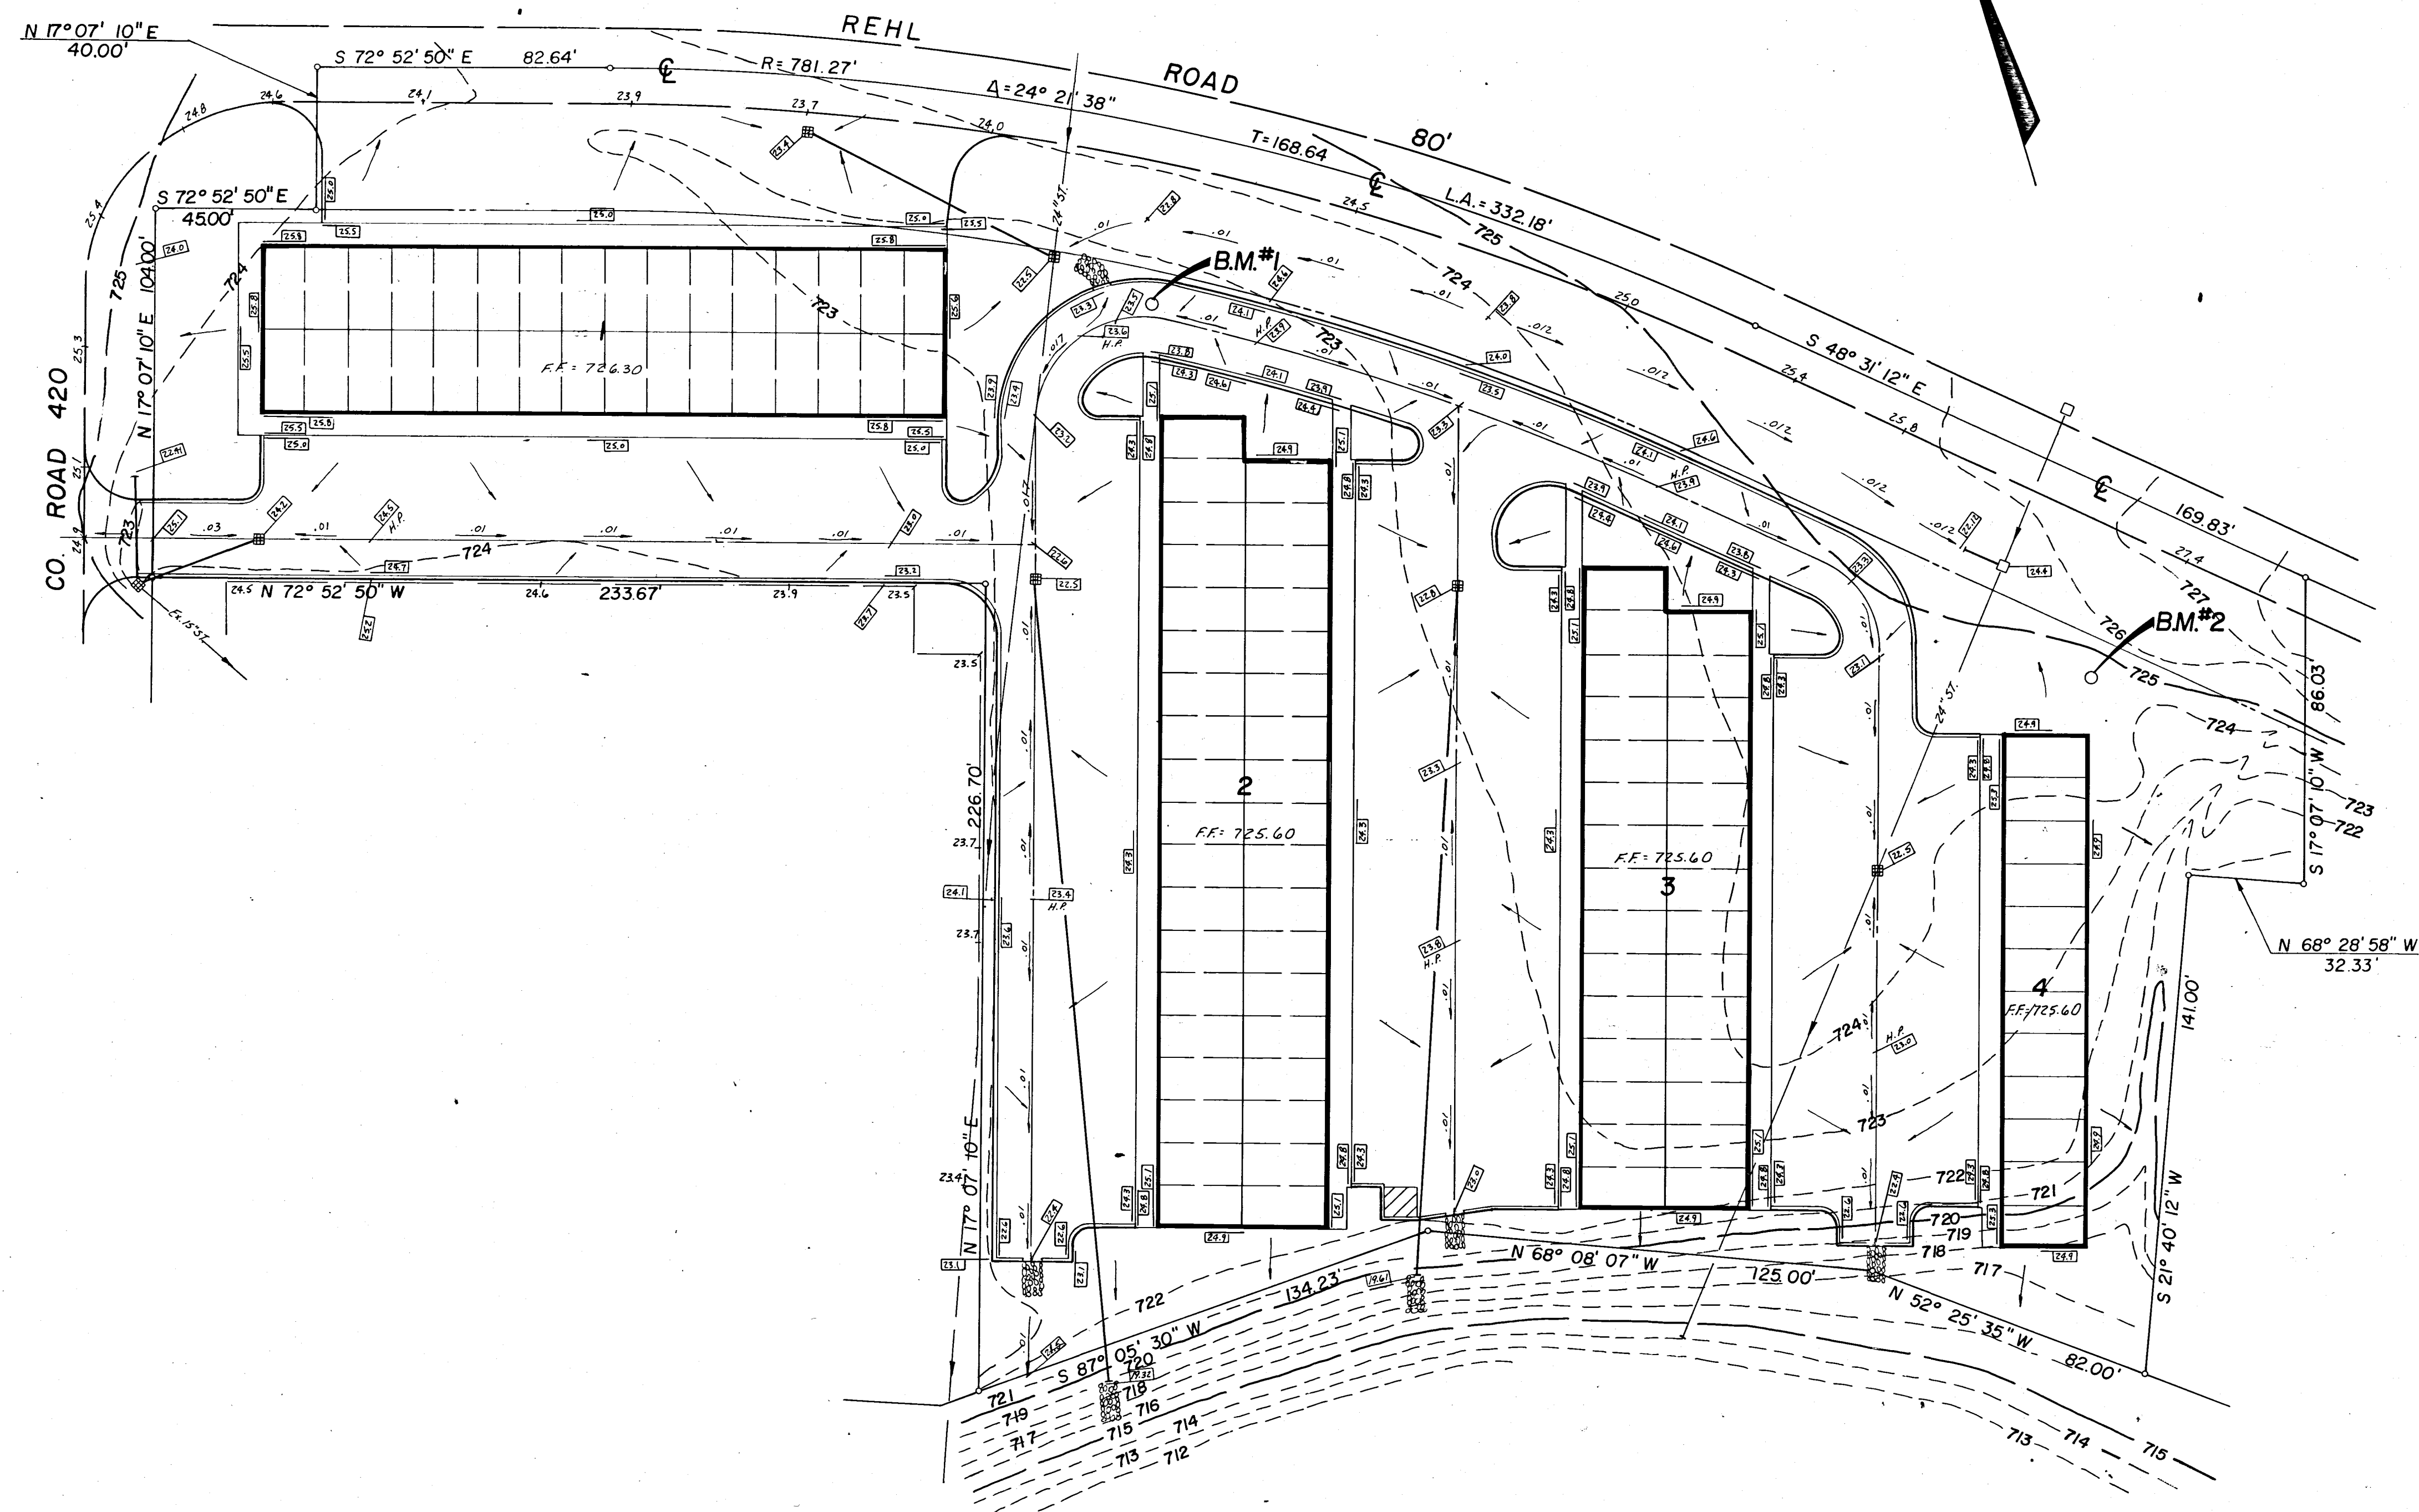

BENCH MARKS

B.M.#1 Top of San. Casting 242' ± S.E. of the N.W. Property Corner.
ELEV.=723.70

B.M.#2 Top of San. Casting 66' ± S.W. of the N.E. Property Corner.
ELEV.=724.70

NOTES

1. All spot elevations shown in boxes (e.g., 723.70) are proposed finished grades, not sub base grades.
2. All contour lines (---) are existing contours.
3. Add 700 to spot elevations (e.g., 723.70) to obtain U.S.G.S. elevations.

BLACKBURN, GRASHEL, KOSANCHICK & ASSOCIATES, INC.
CONSULTING ENGINEERS & SURVEYORS
2101 SOUTH HAMILTON ROAD
COLUMBUS, OHIO 43227
PHONE: 614/861-7211

FALLS TOWNSHIP, MUSKINGUM CO., OHIO
SITE GRADING PLAN

SCALE: 1"=30'
DATE: FEB. 1981
DRAWN: R.A.H.
CHECKED: H.J.C.
FILE NO. SHEET

884-81 **4**