

CONVENTIONAL SIGNS

Center Line	_____
Corporation Line	_____
Existing R/W	_____
Proposed R/W	_____
Slope Easement	_____
Property Line	_____
Fence Line	_____
Water Line	_____
Gas Line	_____
Existing Sewer	_____
Proposed Sewer	_____
Water Valves	_____
Existing Manholes	_____
Proposed Manholes	_____
Manholes Adjusted to Grade	_____
Manholes Abandoned	_____
Manholes Re moved	_____
Power Pole	_____
Light Pole	_____
Trees & Stumps to be Removed	_____
Railroads	_____
Existing Retaining Wall	_____
Existing Guard Rail	_____
Proposed Guard Rail	_____

INDEX OF SHEETS

Title Sheet	1
Typical Sections	2-3
General Notes	4-6
General Summary	5
Summary of Quantities	6
Plan & Profile	7-8
Pav't. Details	9
Culvert Details & CHANNEL RELOCATION	10-11
Cross Sections	12-14

LINE DATA

Begin Project	Sta. 0+40.00	
Suspend Project	Sta. 1+40.50	= 100.50 L.F.
Resume Project	Sta. 1+49.50	
End Project	Sta. 15+00.00	= 1350.50 L.F.
Net Length of Project = 1451.00 L.F. = 0.274 Mi.		

Begin Work (Co.Rd. 55)	Sta. 0-03.00	
Suspend Work (Co.Rd.55)	Sta. 1+40.50	= 143.50 L.F.
Resume Work (Co.Rd.55)	Sta. 1+49.50	
End Work (Co.Rd.55)	Sta. 15+00.00	= 1350.50 L.F.

Begin Work (U.S.22)	Sta. 697+25.00	
End Work (U.S.22)	Sta. 704+68.00	= 743.00 L.F.
Total Length of Work = 2237.00 L.F. = 0.423 Mi.		


STATE OF OHIO

DEPARTMENT OF HIGHWAYS

MUS. COUNTY ROAD NO. 55

MUSKINGUM COUNTY

UNION TOWNSHIP

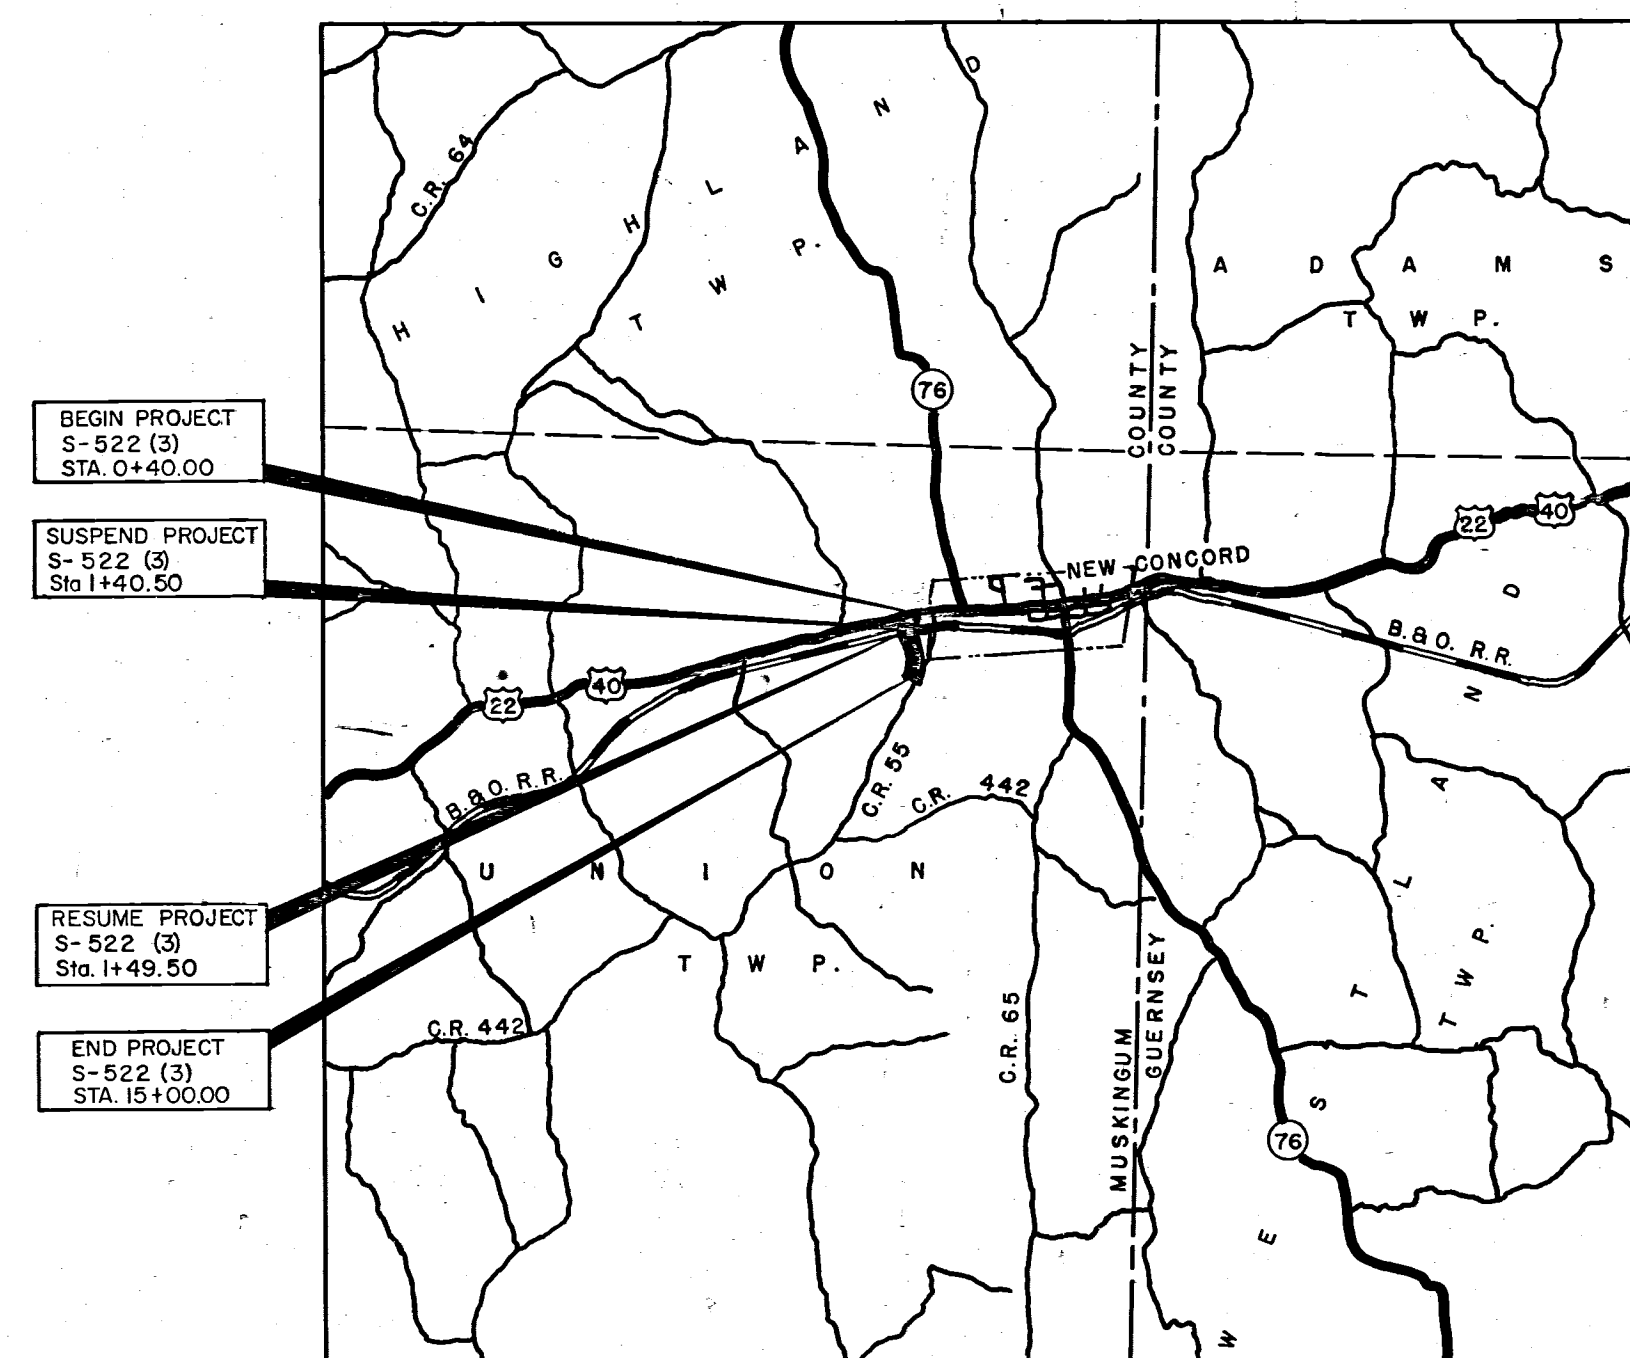

STANDARD DRAWINGS			
NUMBER	DATE	NUMBER	DATE
L-1	4-1-50		
L-3	4-1-50		
L-3A	4-1-50		
RT-1	7-15-58		
T-35	1-2-56		
S-27 PC3	2-20-45		
S-27 PC4	1-4-54		
I-1234 & 5	4-24-58		
SP-53	11-25-58		
I-15 No. 1	5-21-59		
I-15 No. 2-A	5-21-59		
I-21-23	8-1-56		
G-707	6-1-56		
DR-1	1-3-55		

PORTION TO BE IMPROVED
STATE HIGHWAYS
OTHER HIGHWAYS & STREETS

SCALE
PLAN AND PROFILE 1" = 50'
PAVEMENT DETAILS 1" = 20'
CROSS SECTIONS 1" = 10'

SUPPLEMENTAL SPECIFICATIONS			
NUMBER	DATE	NUMBER	DATE
None			

PLANS PREPARED BY
ALDEN E. STILSON & ASSOCIATES, LIMITED
CONSULTING ENGINEERS
245 NORTH HIGH STREET
COLUMBUS, OHIO
FOR
STATE OF OHIO

S-522 (3)

FED. RD. DIVISION	STATE	PROJECT	TYPE FUNDS
2	OHIO	S-522 (3)	

MUSKINGUM COUNTY
CO. RD. 55MAR 4 1963
GROUND PHOTO LAB

We, the Commissioners of Muskingum County, in formal session hereby approve these plans and certify that the necessary right-of-way is available. We agree to maintain the project in a manner satisfactory to the Director of Highways, State of Ohio, or his duly authorized representatives and will make ample provision each year for such maintenance.

Done under authority of Sections 5535.01 and 5555.02 et seq. of the Revised Code of Ohio.

BOARD OF COMMISSIONERS - MUSKINGUM COUNTY

Feb. 18th 1960
DateRoy C. Davis
Arthur J. Bauman

The Standard Specifications of the State of Ohio, Department of Highways, including changes and supplemental specifications listed in the proposal, shall govern this improvement.

I hereby approve these plans and declare that the making of this improvement will not require the closing of the highway to traffic and that provisions for the maintenance and safety of traffic will be as set forth on the plans and estimates.

Approved _____
Date _____ Muskingum County EngineerApproved _____
Date 3-9-60 Division Deputy DirectorApproved _____
Date 6-17-60 Deputy Director of Planning & ProgrammingApproved _____
Date 4-5-60 Engineer of BridgesApproved _____
Date 6-13-60 Engineer of Location & DesignApproved _____
Date 6-14-60 Deputy Director of Design & ConstructionApproved _____
Date 6-17-60 First Assistant DirectorApproved _____
Date 6-17-60 Director of HighwaysSee attached note
HBV
4-13-60OK
BFB
4/16/60

FILE NUMBER	MUSKINGUM COUNTY	C.R. 55
	DATE OF LETTING	
	CONTRACT NUMBER	

MAR 4 1963
GROUND PHOTO LABDEPARTMENT OF COMMERCE
BUREAU OF PUBLIC ROADS

APPROVED

DIVISION ENGINEER

DATE:

REC'D FILED MAR 15 1960