


BENCH MARK ELEV. 778.75
GPS 49
S.R. 60 (W) STA 21+91.18, 14.84 LT.

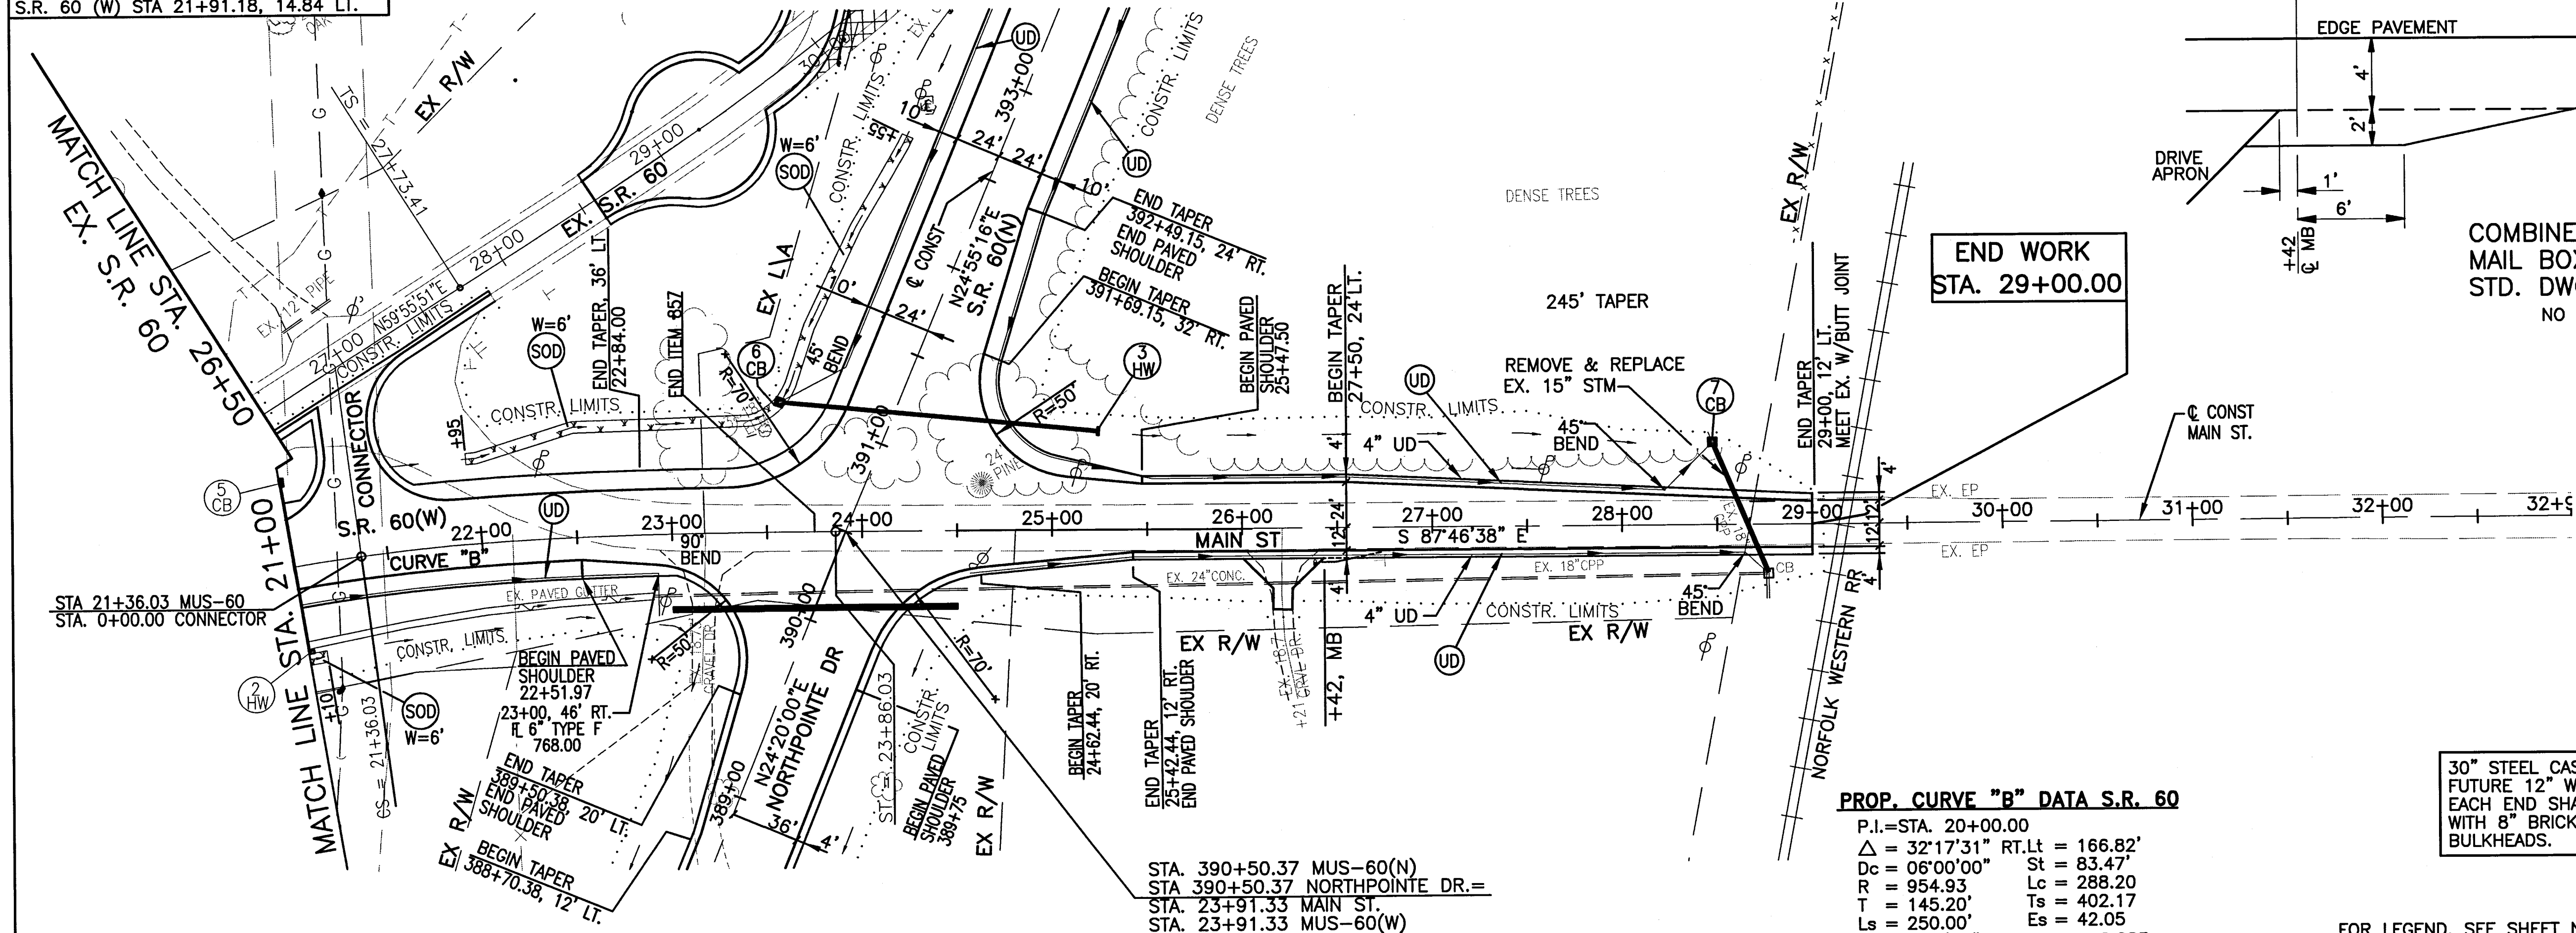


PROP. CURVE "B" DATA S.R. 60

P.I. = STA. 20+00.00
Δ = 32°17'31" Rt.Lt = 166.82'
Dc = 06°00'00" St = 83.47'
R = 954.93 Lc = 288.20
T = 145.20' Ts = 402.17
Ls = 250.00' Es = 42.05
e_s = 7°30'00" e_max = 0.083

FOR LEGEND, SEE SHEET NO. 8
FOR STORM SEWER PROFILES, SEE SHEET NO. 40
FOR DRIVE DETAILS, SEE SHEET NO. 36
FOR SUPERELEVATION TABLE, SEE SHEET NO. 32
FOR INTERSECTION DETAILS, SEE SHEET NO. 35
FOR CUL-DE-SAC DETAILS, SEE SHEET NO. 36
FOR CONNECTOR DETAILS, SEE SHEET NO. 35
FOR REMOVAL AND REPLACEMENT OF 15"STM, SEE SHEET NO. 20

NOTE:
DRIVES ARE 90° FROM C. CONST.
UNLESS OTHERWISE NOTED

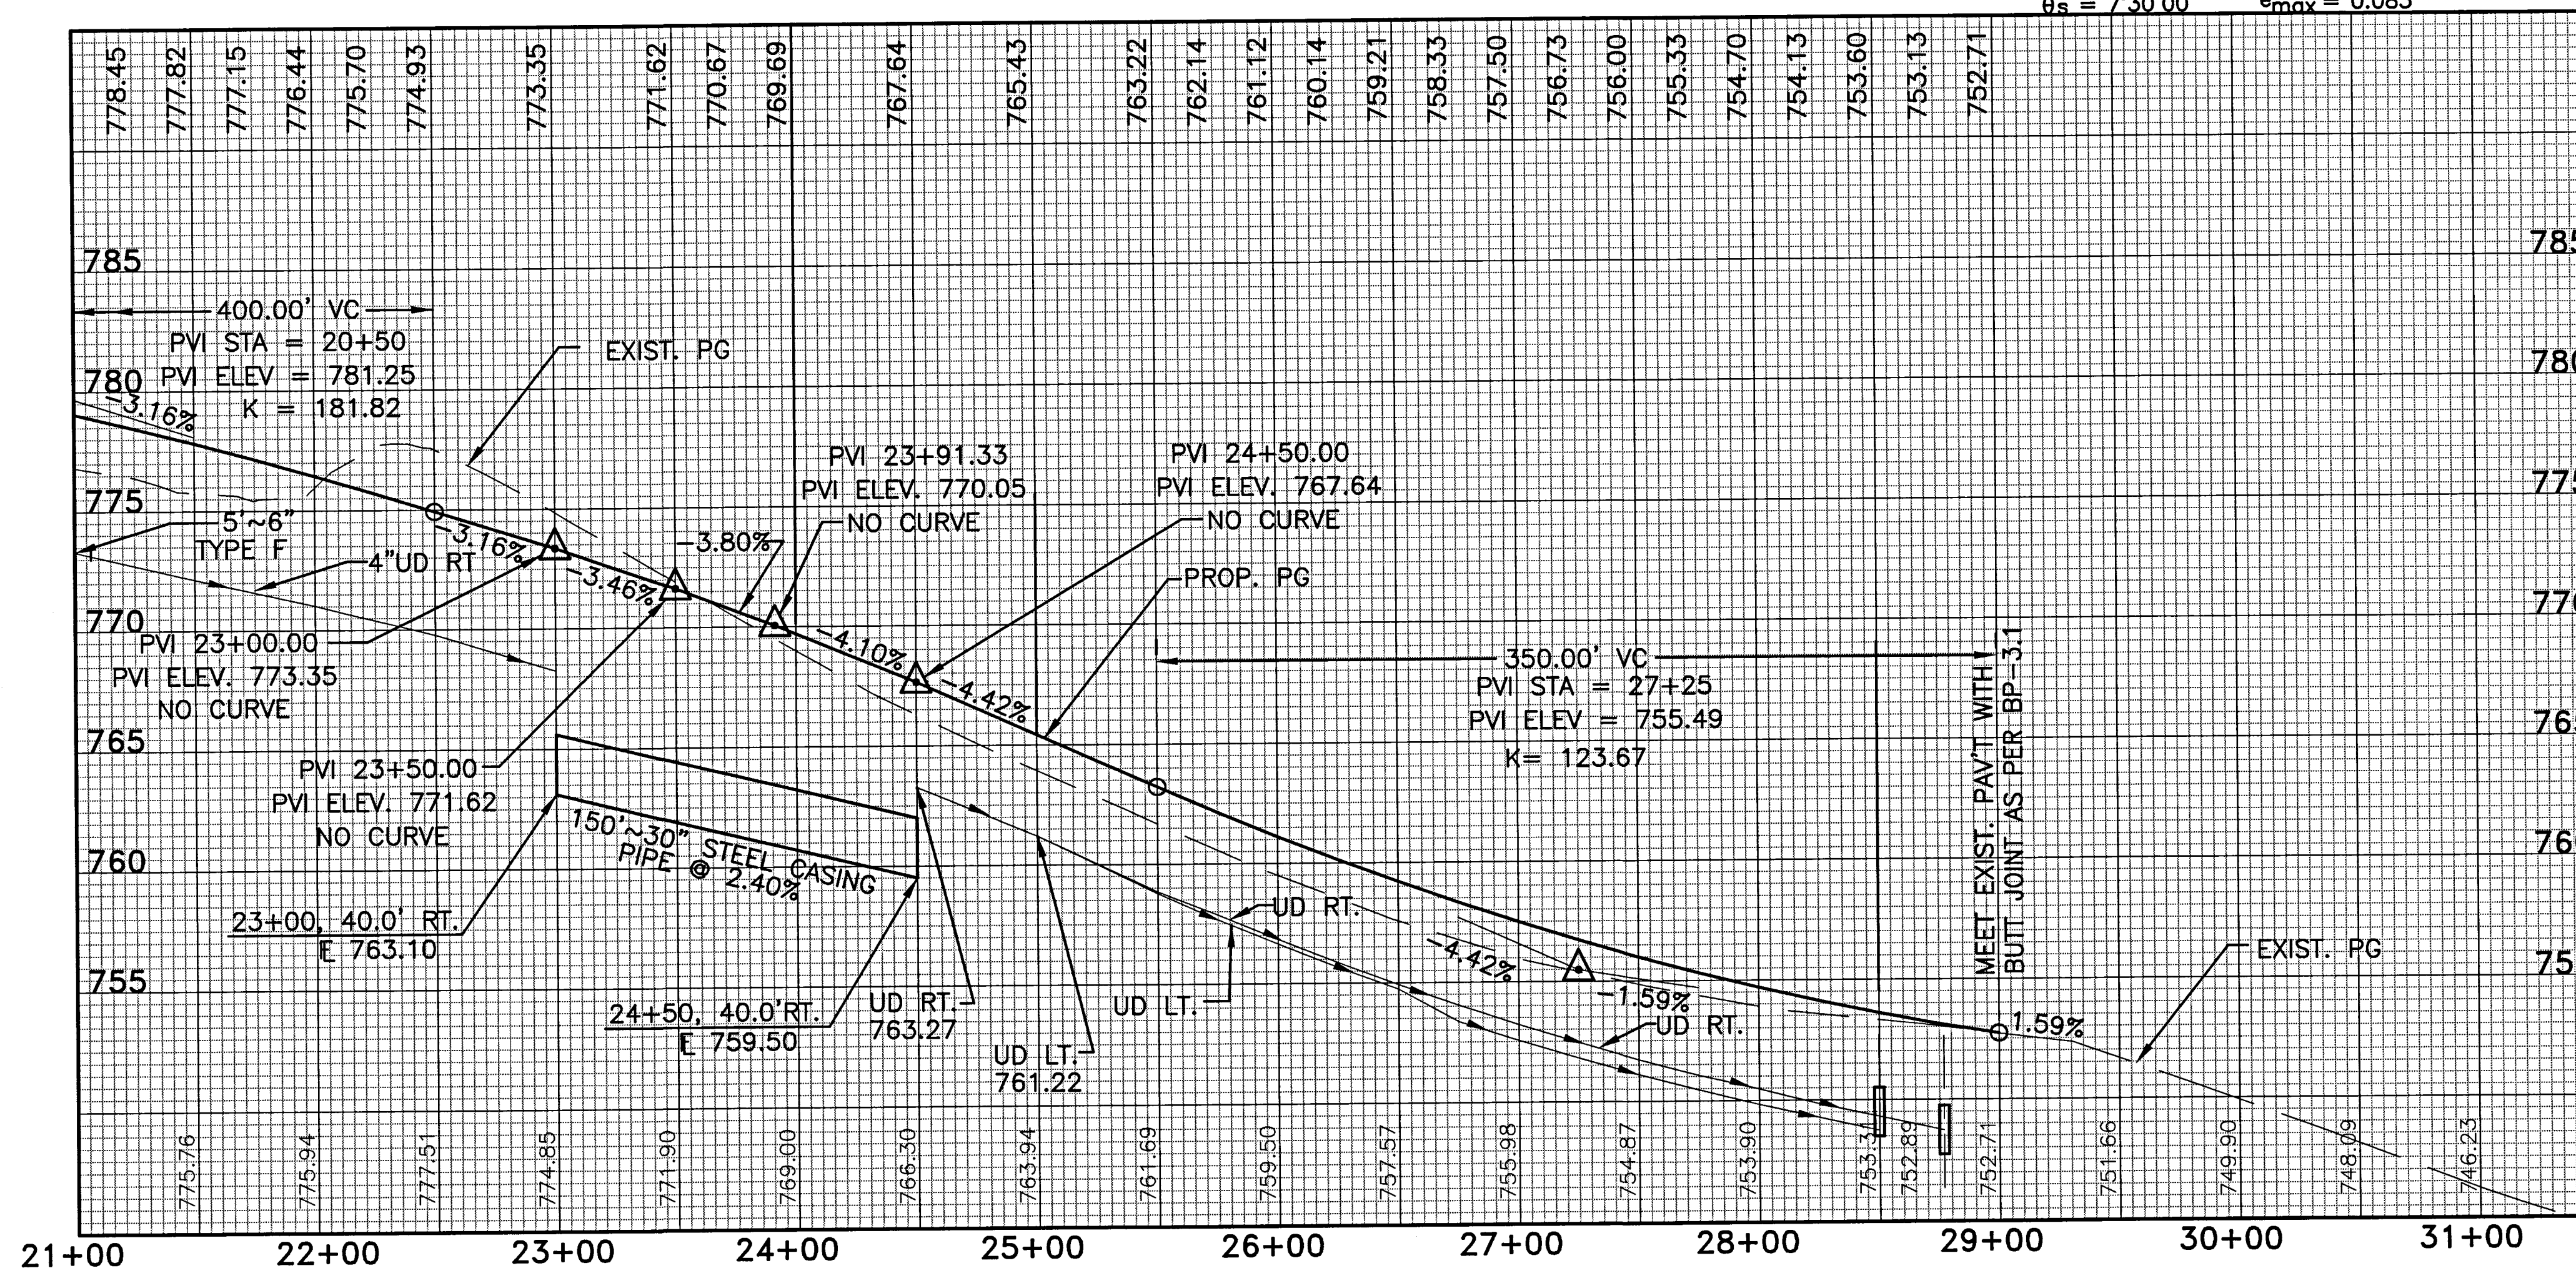

PLAN AND PROFILE - MUS-60(W)
STA. 21+00 TO STA. 30+00

MUS-60-31.30