

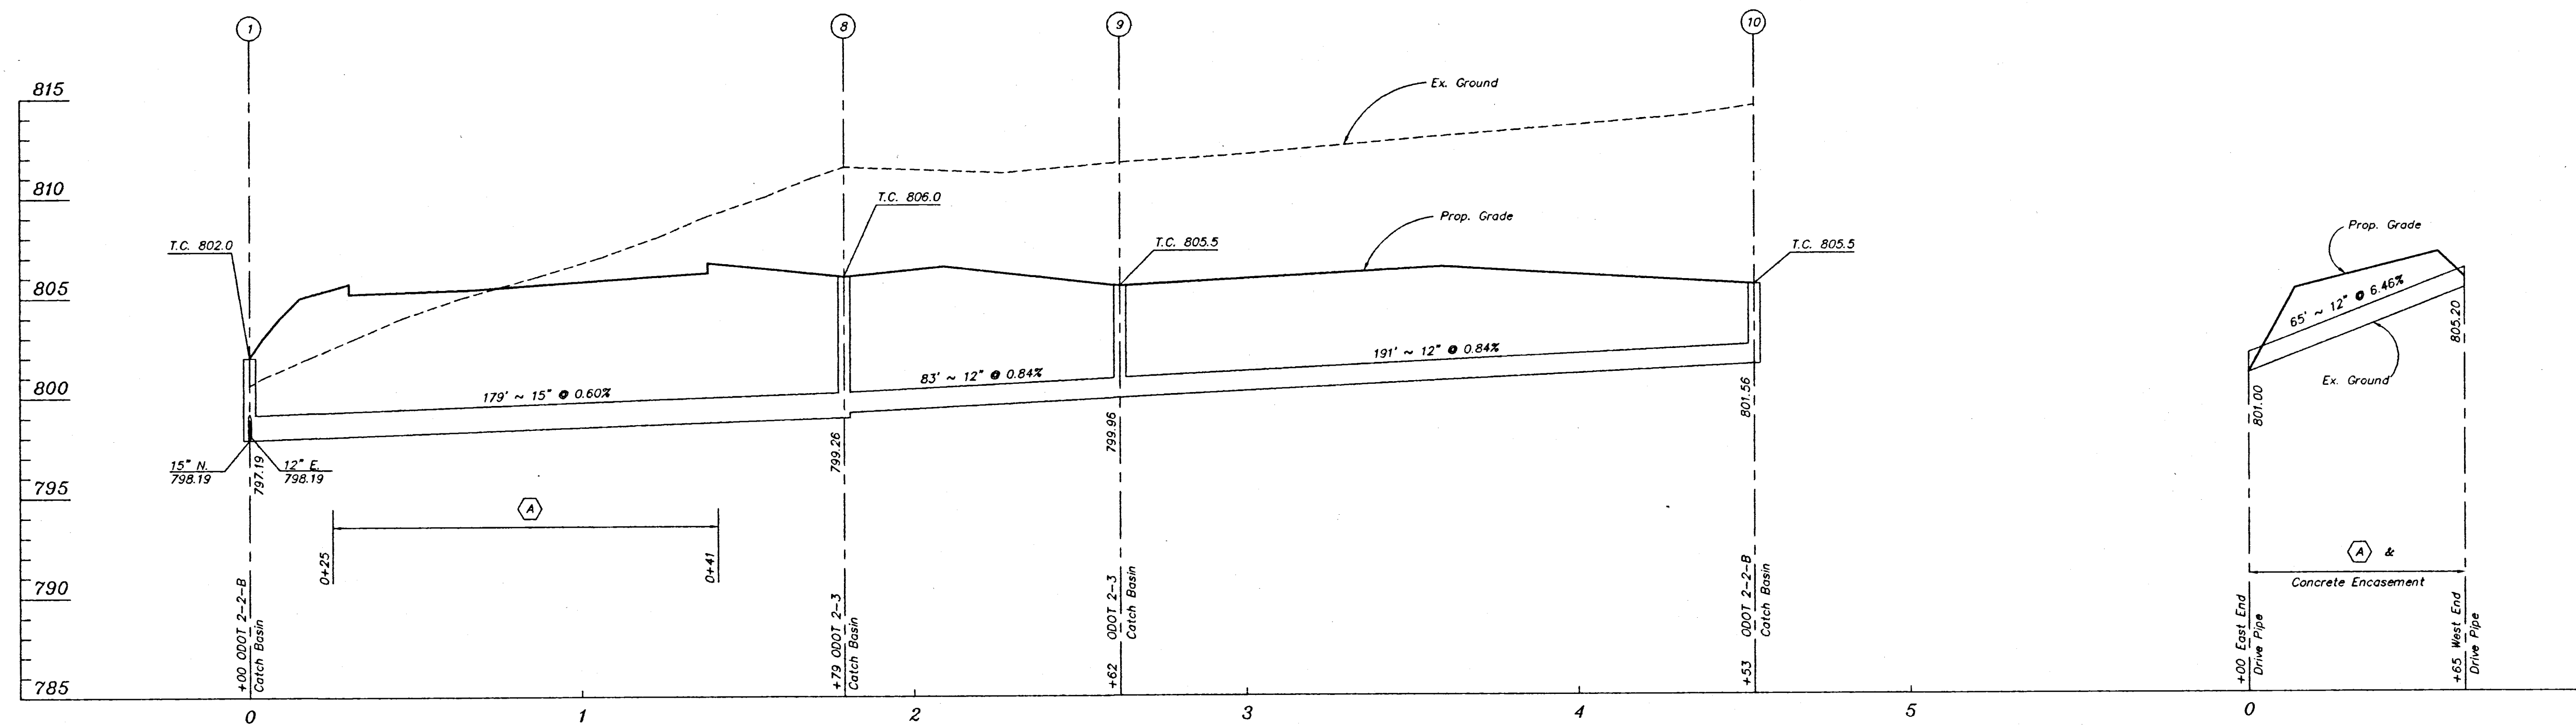


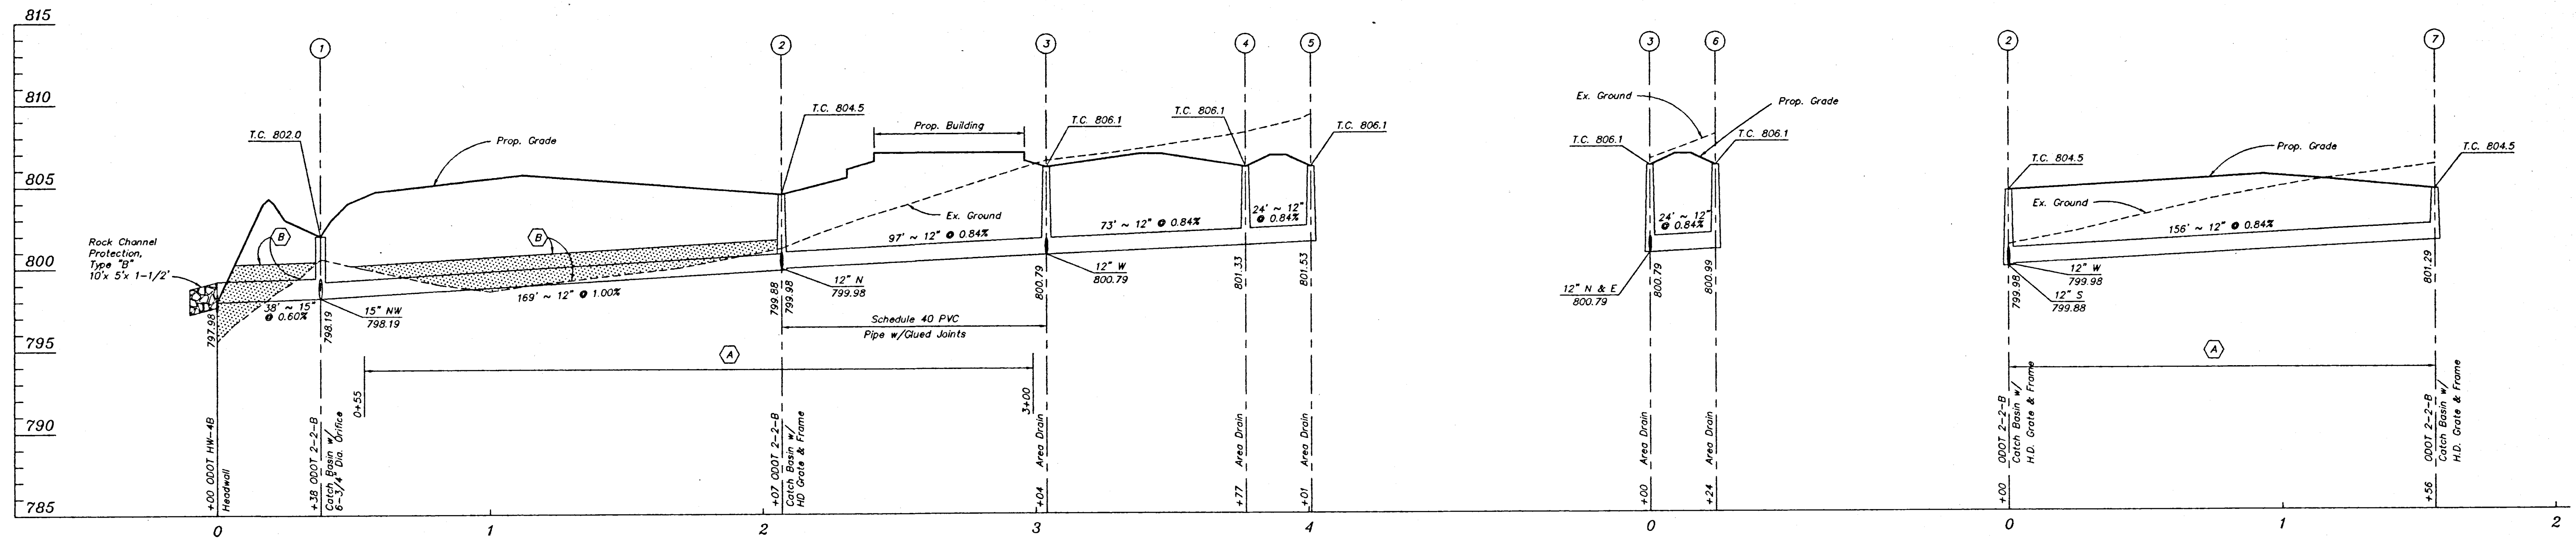

- (A) Compacted Granular Backfill, per Item 203.
- (B) Contractor shall compact fill 1' above top of pipe before constructing storm sewer.

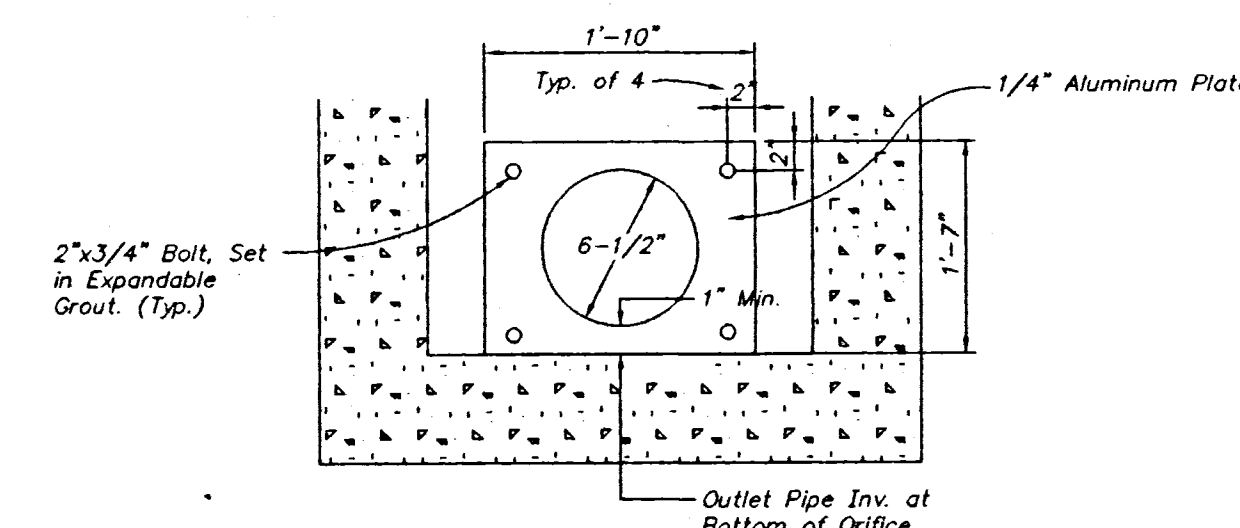

DETAIL OF
ORIFICE PLATE
NO SCALE

ISSUED FOR CONSTRUCTION

C.F. BIRD & R.J. BULL, INC.
ENGINEERS / SURVEYORS 2815 W. DUBLIN-GRANVILLE RD.
COLUMBUS, OHIO

ZANESVILLE, OHIO

STORM SEWER & GRADING PLAN
FOR
ASSISTED LIVING CONCEPTS, INC.
3784 FRAZEYSBURG ROAD

SCALE: 1" = 30' Horiz., 1" = 5' Vert.
DWN:DAT CKD:DMB DATE: 5/8/97

JOB NO. 2
96-113 2