

LOCATION MAP



INDEX OF SHEETS

TITLE SHEET	1
GENERAL NOTES	2
LAYOUT PLAN	3
GRADING & UTILITY PLAN	4
PROFILE & ROAD CROSSING DETAIL	5
CROSS SECTIONS	6
CROSS SECTIONS	7
CROSS SECTIONS	8
STORMWATER POLLUTION PREVENTION PLAN & NOTES	9-10
MAINTENANCE OF TRAFFIC	11

PROJECT DESCRIPTION

THIS PROJECT WILL CONSTRUCT A TURNOUT TO COMPLETE THE THIRD RAIL SPUR AT EASTPOINTE BUSINESS PARK ALONG WITH AN APPROXIMATELY 1200 LF SIDING TRACK EXTENSION. ALONG WITH TRACK CONSTRUCTION, A RAIL GRADE CROSSING WARNING SYSTEM WITH INTERCONNECT, A GRADE CROSSING, AND ONSITE DRAINAGE PIPES WILL ALSO BE INSTALLED.

PROJECT OWNER

ZANESVILLE-MUSKINGUM COUNTY PORT AUTHORITY
205 North 5th Street
Zanesville, Ohio 43701
740-455-0742
Executive Director: Mike Jacoby


ODOT 2010
SPEC.

PLANS PREPARED BY:




Tel: 740.344.5451
Fax: 740.344.5746
59 Grant Street
Newark, Ohio 43055

www.jobeshenderson.com

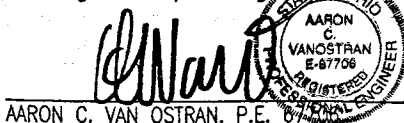

11/16/12
DATE

CONSTRUCTION PLANS FOR: ZANESVILLE MUSKINGUM COUNTY PORT AUTHORITY EASTPOINTE RR EXTENSION MUSKINGUM COUNTY, OHIO

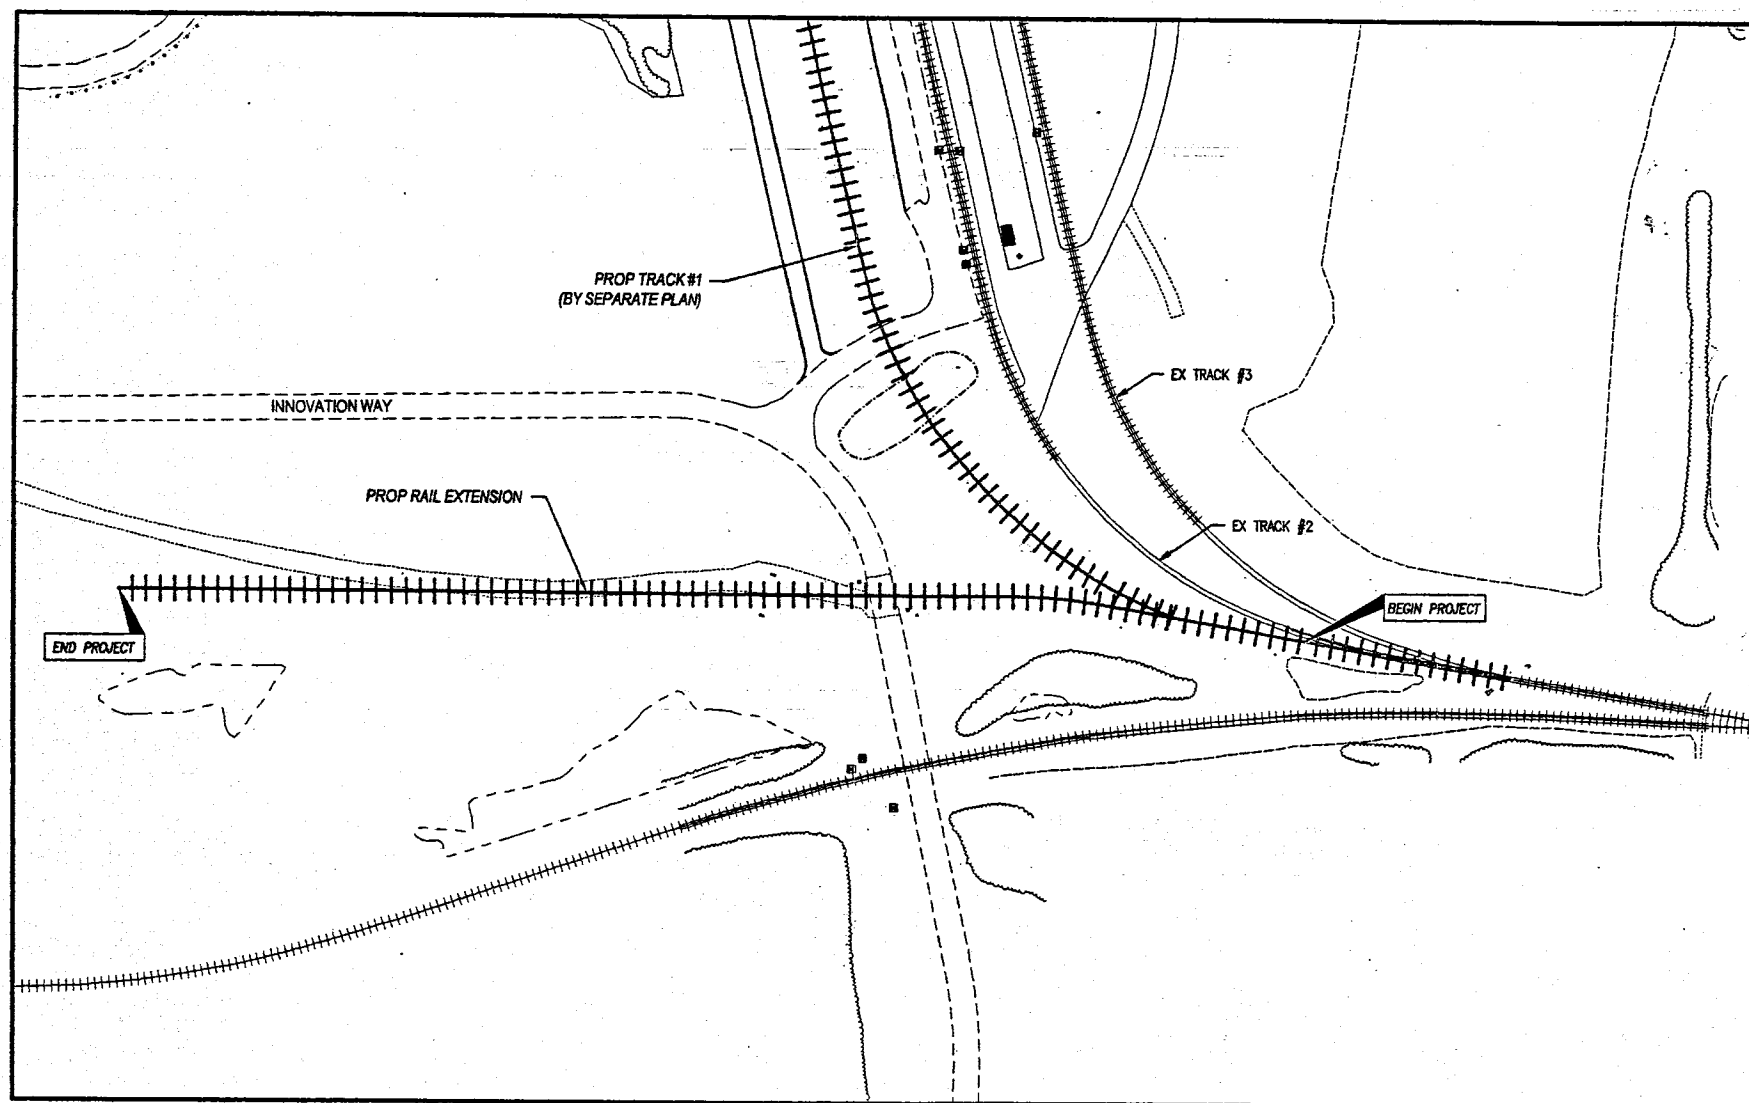

INDEX MAP

THE STANDARD DRAWINGS LISTED ON THESE PLANS SHALL BE CONSIDERED A PART THEREOF

CSX TRANSPORTATION STANDARD SPECIFICATIONS FOR THE DESIGN AND CONSTRUCTION OF PRIVATE SIDETRACKS	OHIO DEPARTMENT OF TRANSPORTATION STANDARD CONSTRUCTION DRAWINGS			SUPPLEMENTAL SPECIFICATIONS
	HW 1.1	MT 101.60	MT 105.10	
2601				
2602				
2603				
2220				
2512				SPECIAL PROVISIONS
2513				
2514				
2521				
2535				

THE SIGNATURES BELOW SIGNIFY ONLY CONCURRENCE WITH THE GENERAL PURPOSE AND GENERAL LOCATION OF PROJECT. ALL TECHNICAL DETAILS REMAIN THE RESPONSIBILITY OF THE DESIGN ENGINEER PREPARING THE PLANS.

	11-14-12
OHIO CENTRAL RAILROAD, DIRECTOR OF MAINTENANCE OF WAY	DATE
	11/16/12
OHIO RAIL COMMISSION	DATE
	11/26/12
FEDERAL RAIL ADMINISTRATION	DATE
	11-15-12
ZANESVILLE MUSKINGUM COUNTY PORT AUTHORITY, EXECUTIVE DIRECTOR	DATE

200
HORIZONTAL SCALE
IN FEET

DRAWN	CHECKED	DATE
		10-12-12

NO. PLAN ISSUE/REVISION

Tel: 740.344.5451
Fax: 740.344.5746
59 Grant Street
Newark, Ohio 43055
www.jobeshenderson.com

Jobes Henderson & Associates
Breaking Ground | Breaking Boundaries

ZMCPA EASTPOINTE RR EXTENSION

TITLE SHEET

JOB NUMBER: Z10-07

1
11