


INDEX


SHEET NO.	FILE NO.	DESCRIPTION
GENERAL		
1	027e-PR-10/1	SITE MAP AND INDEX
CHANNEL AND LEVEE		
2	027e-PR-16/1	PLAN - PART I
3	027e-PR-16/2	PLAN - PART II
4	027e-PR-16/3	PROFILE - PART I
5	027e-PR-16/4	PROFILE - PART II
6	027e-PR-16/5	TYPICAL SECTIONS
SEWERS AND DRAINAGE		
7	027e-PR-20/1	PROFILE - INTERCEPTING SEWER
8	027e-PR-20/2	OUTFALL SEWER NO.1 & SPECIAL MANHOLE
9	027e-PR-20/3	OUTFALL SEWER NO.2
10	027e-PR-20/4	OUTFALL SEWER NO.3
PUMP STATION		
11	027e-PR-51/1	GENERAL PLAN AND PROFILE
12	027e-PR-51/2	PLANS, SECTIONS, AND ELEVATIONS
13	027e-PR-51/3	MECHANICAL EQUIPMENT
14	027e-PR-51/4	REINFORCEMENT DETAILS
15	027e-PR-51/5	MISCELLANEOUS DETAILS
16	027e-PR-51/6	METAL DETAILS
17	027e-PR-51/7	TRANSFORMER SUBSTATION
18	027e-PR-51/8	SIPHON BREAKER
19	027e-PR-51/9	NAME PLATE
RAILROAD RELOCATION AND BRIDGE		
20	027e-PR-66/1	PLAN
21	027e-PR-66/2	PROFILES
22	027e-PR-66/3	BRIDGE DETAILS
TREATMENT AT HIGHWAY BRIDGES		
23	027e-PR-68/1	MAIN STREET BRIDGE - PLAN AND PROFILE
24	027e-PR-68/2	MAIN STREET BRIDGE - DETAILS
25	027e-PR-68/3	MAIN STREET BRIDGE - DETAILS
26	027e-PR-68/4	FIRST STREET BRIDGE - PLAN AND PROFILE
27	027e-PR-68/5	FIRST STREET BRIDGE - DETAILS
INFORMATION DRAWINGS		
027e-PR-10/2	CHANNEL AND LEVEE TEST BORINGS	
027e-PR-10/3	BORROW AREA TEST BORINGS	

- ① Check on using USGS Station on Bridge Sta. 28
② Sheet 25 for Elev (Bridge Foot)
③ Elev & Take Topo
④ X-Sections 25' intervals
⑤ East Part
Clear Elev

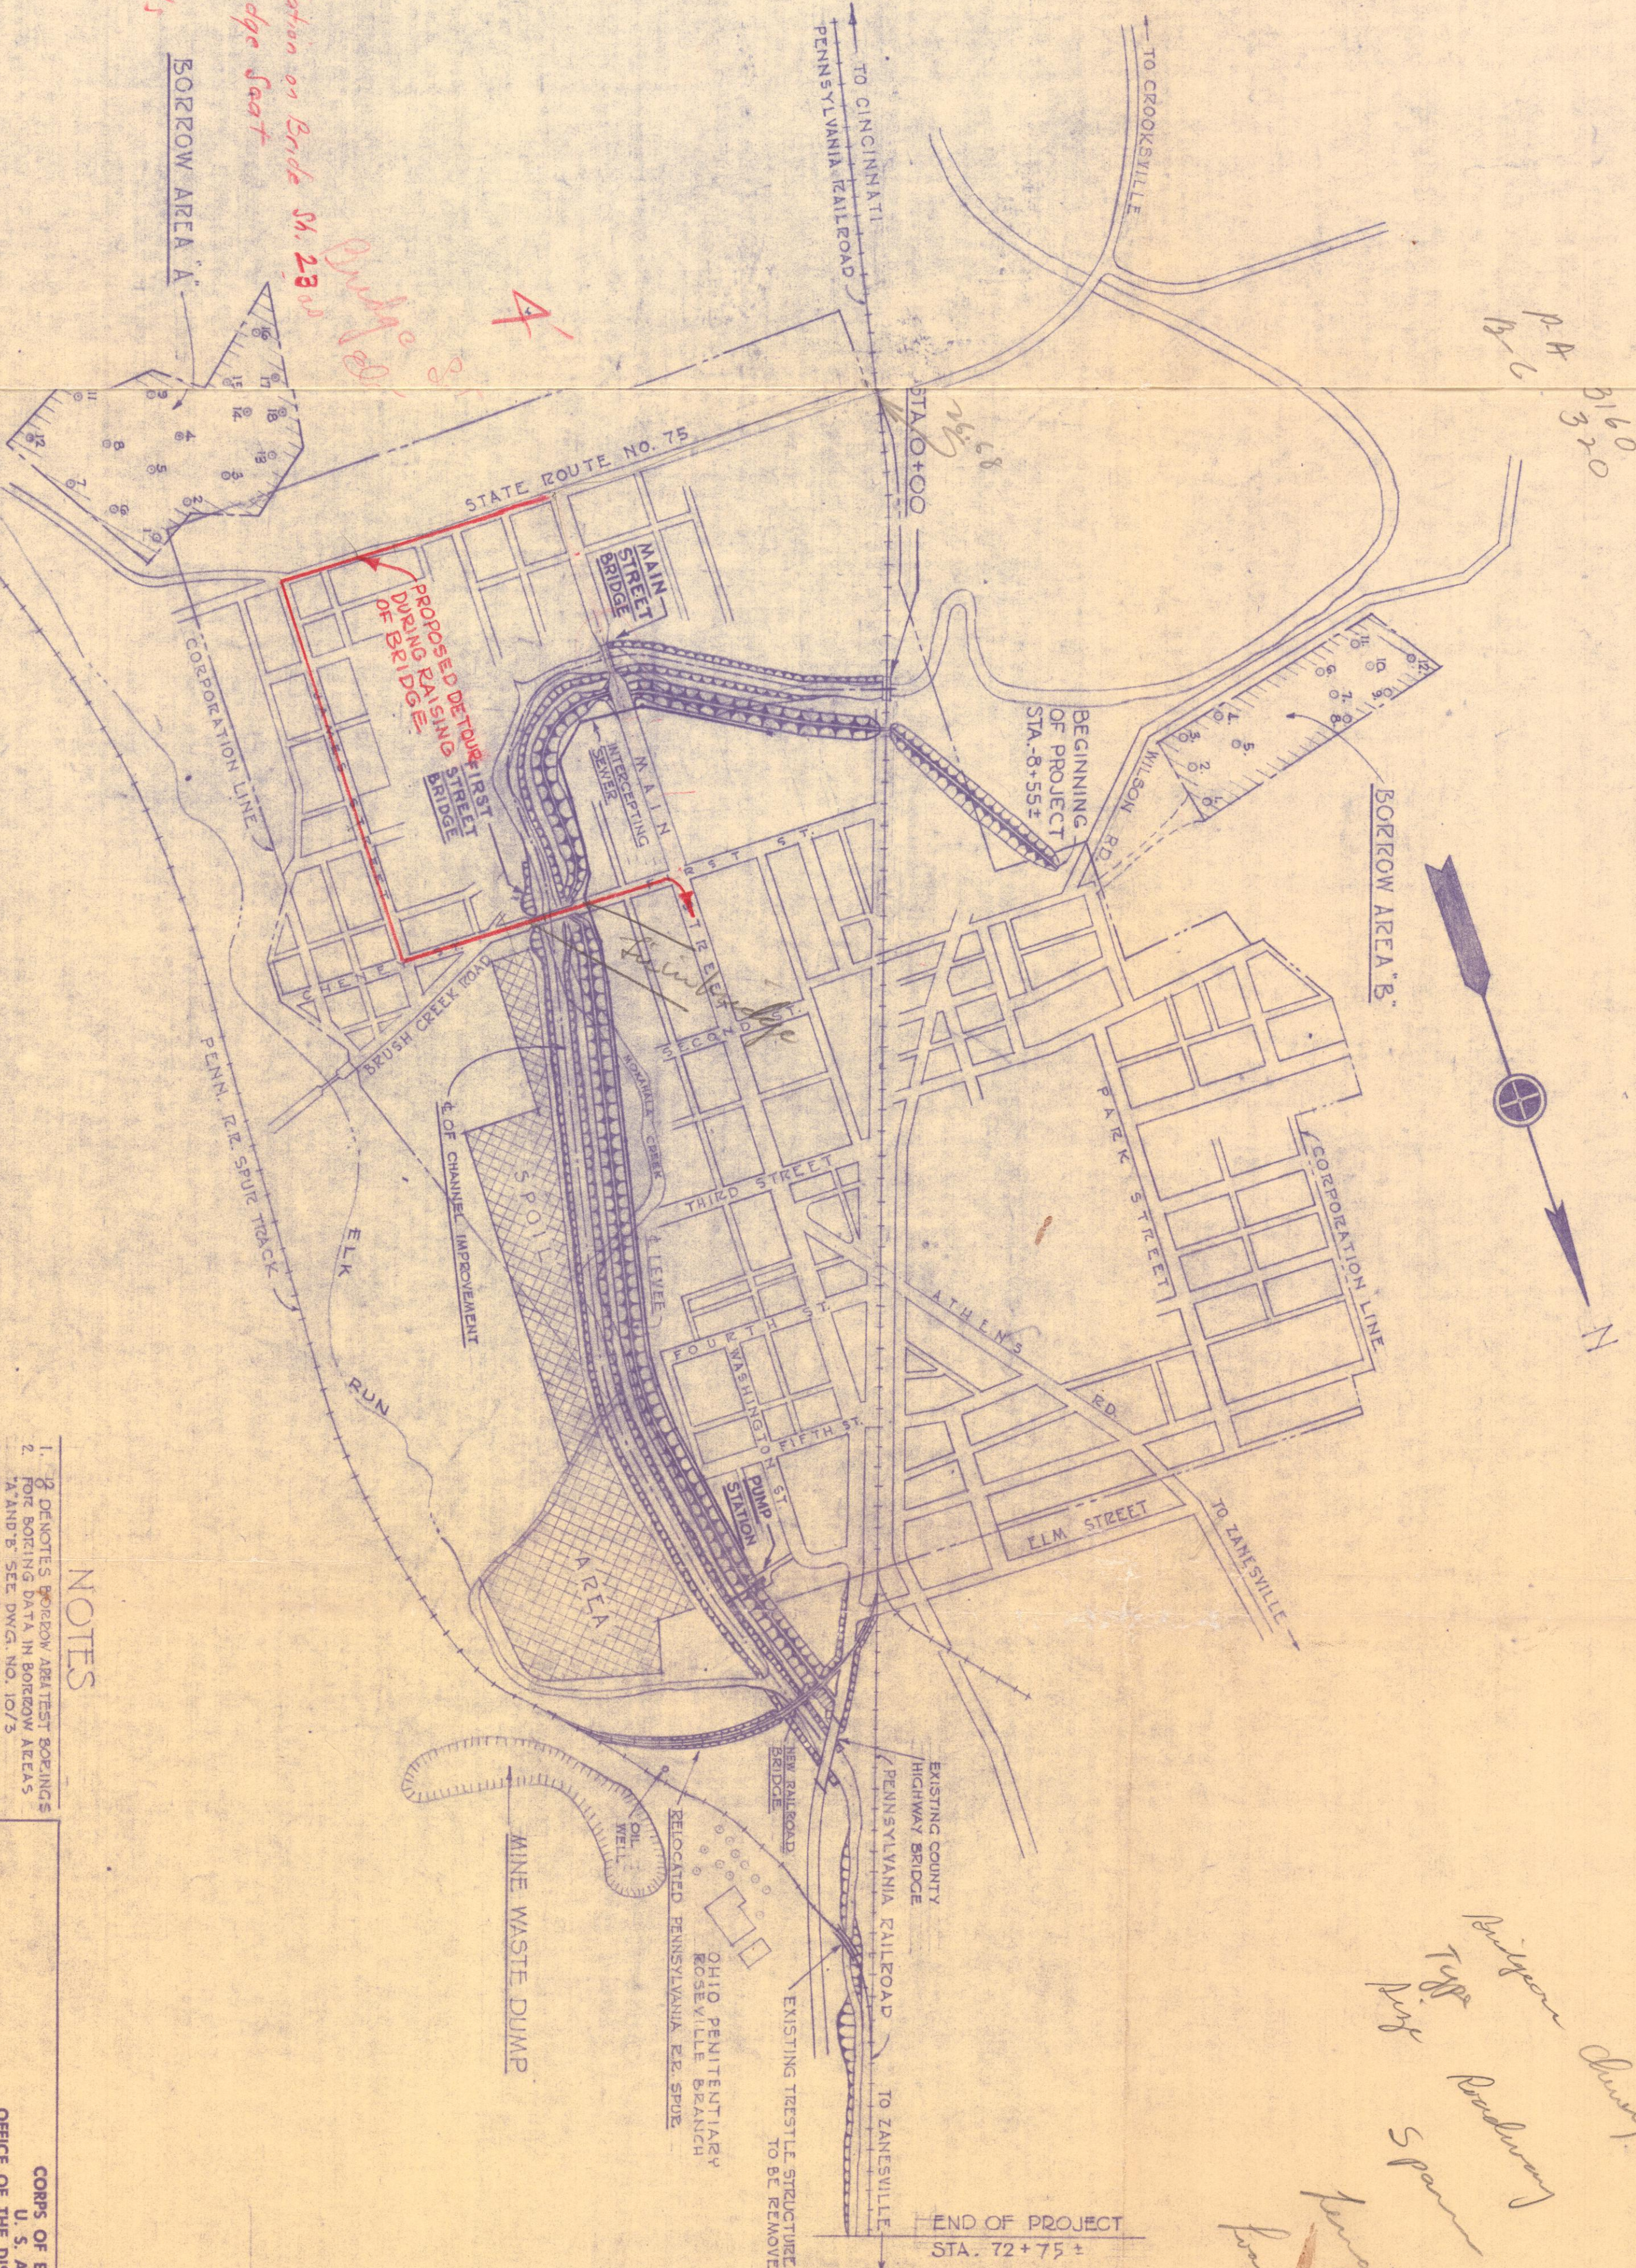

NOTES

1. TO EXISTING BRIDGE
2. FOR SOUTH SIDE IN BORROW AREA
3. FOR NORTH SIDE IN BORROW AREA
4. FOR SOUTH SIDE IN BORROW AREA
5. FOR NORTH SIDE IN BORROW AREA
100. FOR SOUTH SIDE IN BORROW AREA

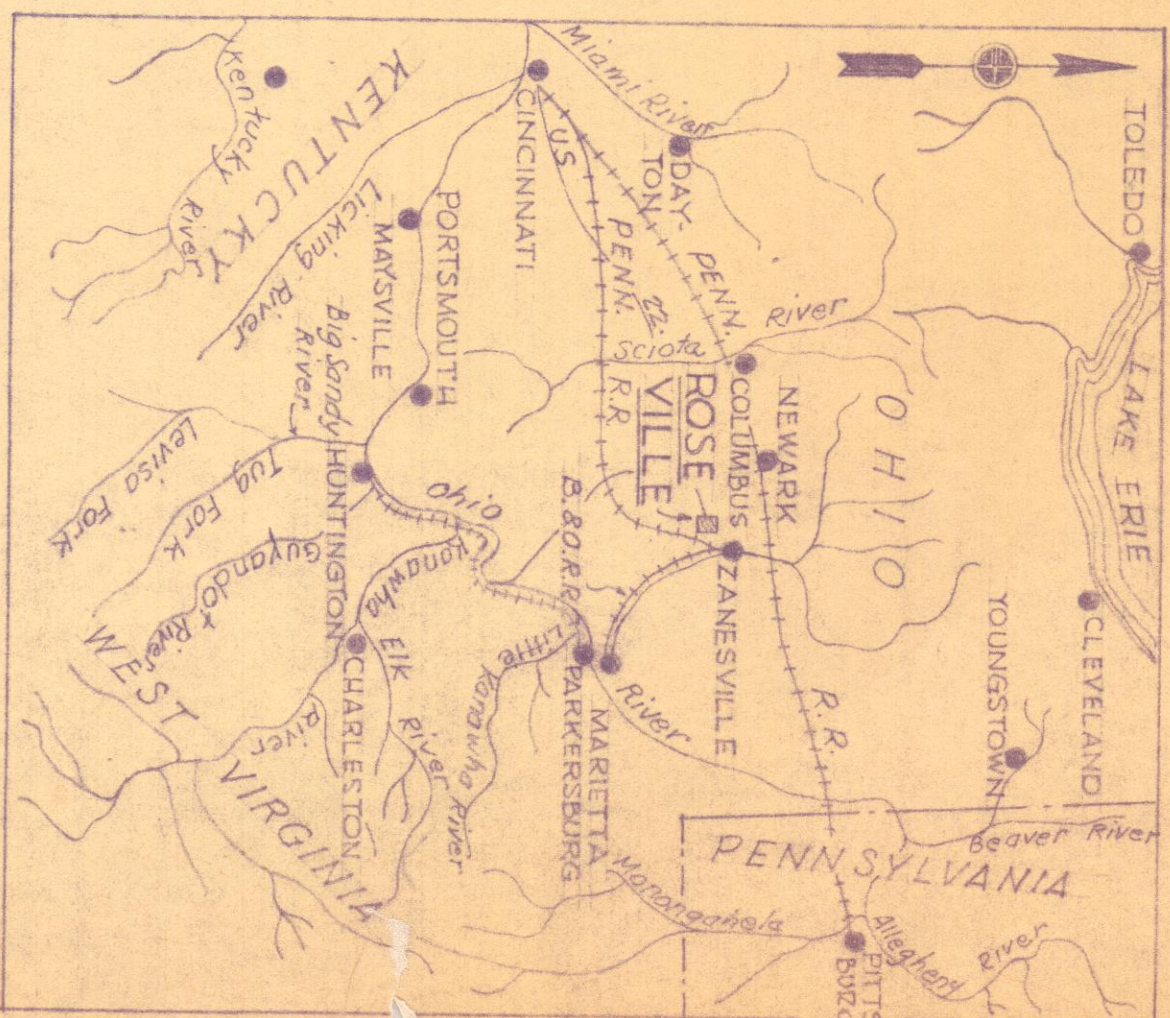

VICINITY MAP
20 0 20 40
SCALE IN MILES

DRAWN BY: S.J.B.		CHECKED BY: J.A.R.		SUBMITTED BY: D.C.J.	
APPROVED BY: [Signature]		DATE: MARCH 1959		SCALE: NOTED	
CORPS OF ENGINEERS U. S. ARMY ENGINEER HUNTINGTON, W. VA.		MOXAHALA CREEK LOCAL PROTECTION PROJECT ROSEVILLE, OHIO		SITE MAP AND INDEX	
DRAWING NUMBER SHEET 1 of 27		027e-PR-10/1			