



NOTE
APPROACH SLABS, ABUTMENT, & WINGWALL.
SYMMETRICAL ABOUT CENTER LINE.
2" ROAD SURFACING BY OTHERS. ALL OTHER
WORK UNDER CONTRACT.

SECTION 11-11
SCALE: 3/8" = 1'-0"

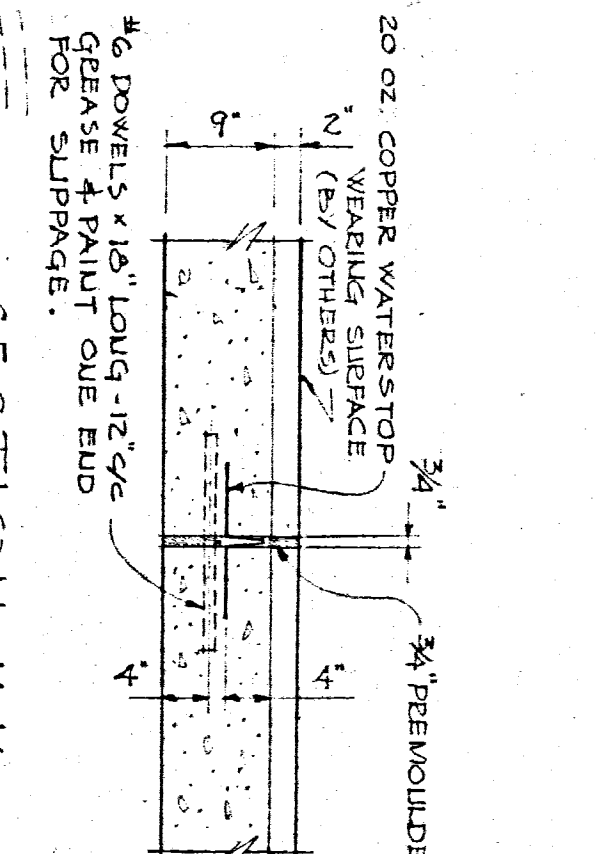


DETAIL B
SCALE: 1/2" = 1'-0"

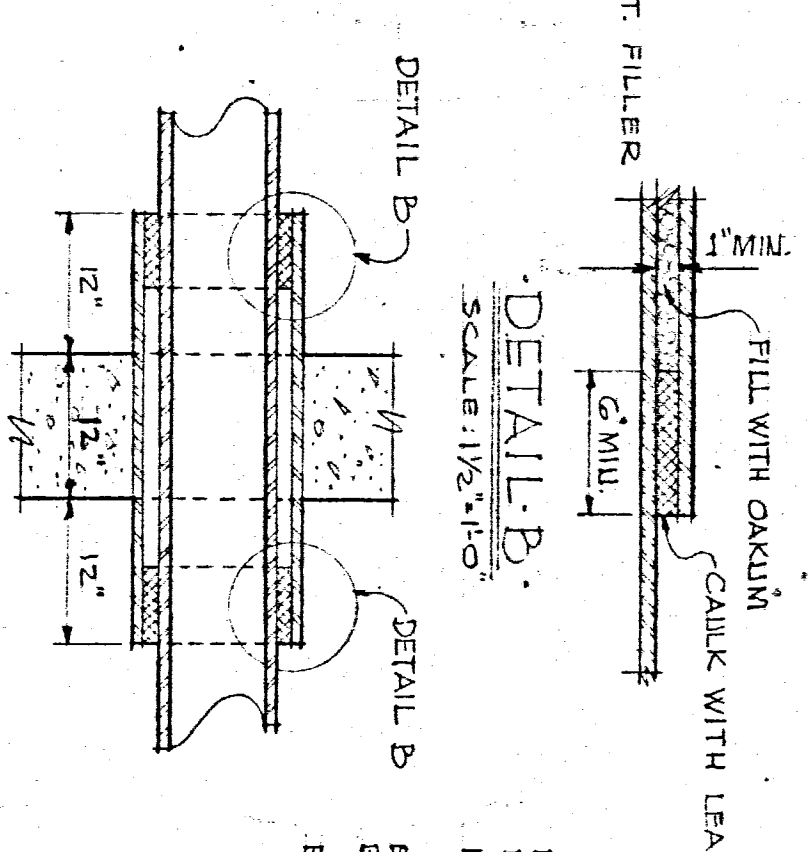

TYPICAL DETAIL FOR RELOCATING
UTILITY PIPES AT ABUTMENTS
SCALE: 3/8" = 1'-0"


NOTE: PIPE SLEEVES TO BE FURNISHED
& INSTALLED BY CONTRACTOR.
METHOD OF PASSING UTILITY
PIPING THRU BACKWALL
SCALE: 3/8" = 1'-0"

SECTION 15-15
SCALE: 3/8" = 1'-0"

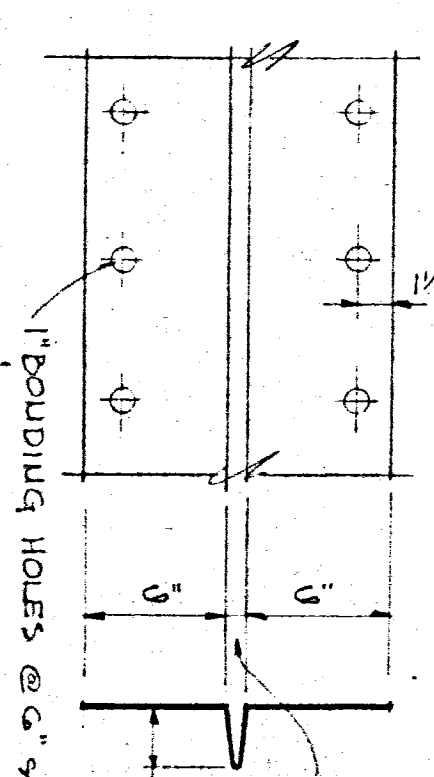

DETAIL OF COPPER WATER STOP
SCALE: 1/2" = 1'-0"

DETAIL OF RAILING COLLAR
SCALE: 3/8" = 1'-0"

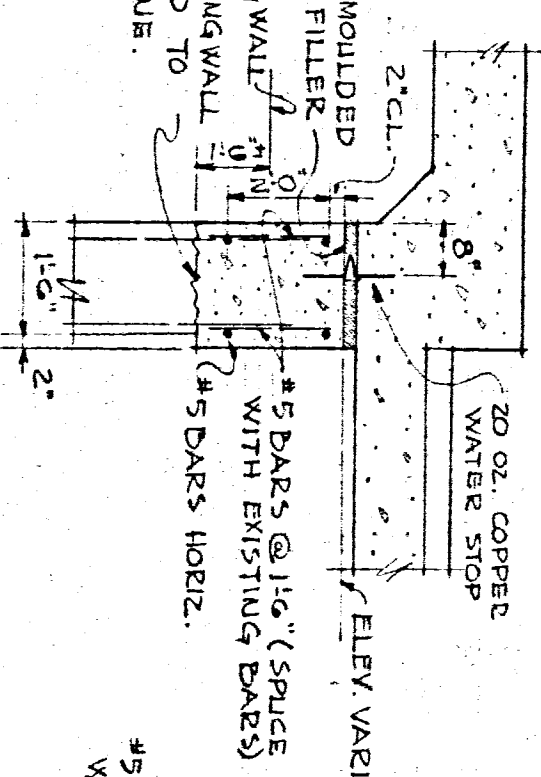


SECTION 12-12
SCALE: 3/8" = 1'-0"

SECTION 13-13
SCALE: 3/8" = 1'-0"


SECTION 14-14
SCALE: 3/8" = 1'-0"

RAILING DETAIL
SCALE: 1/2" = 1'-0"


SECTION 10-10
SCALE: 3/8" = 1'-0"

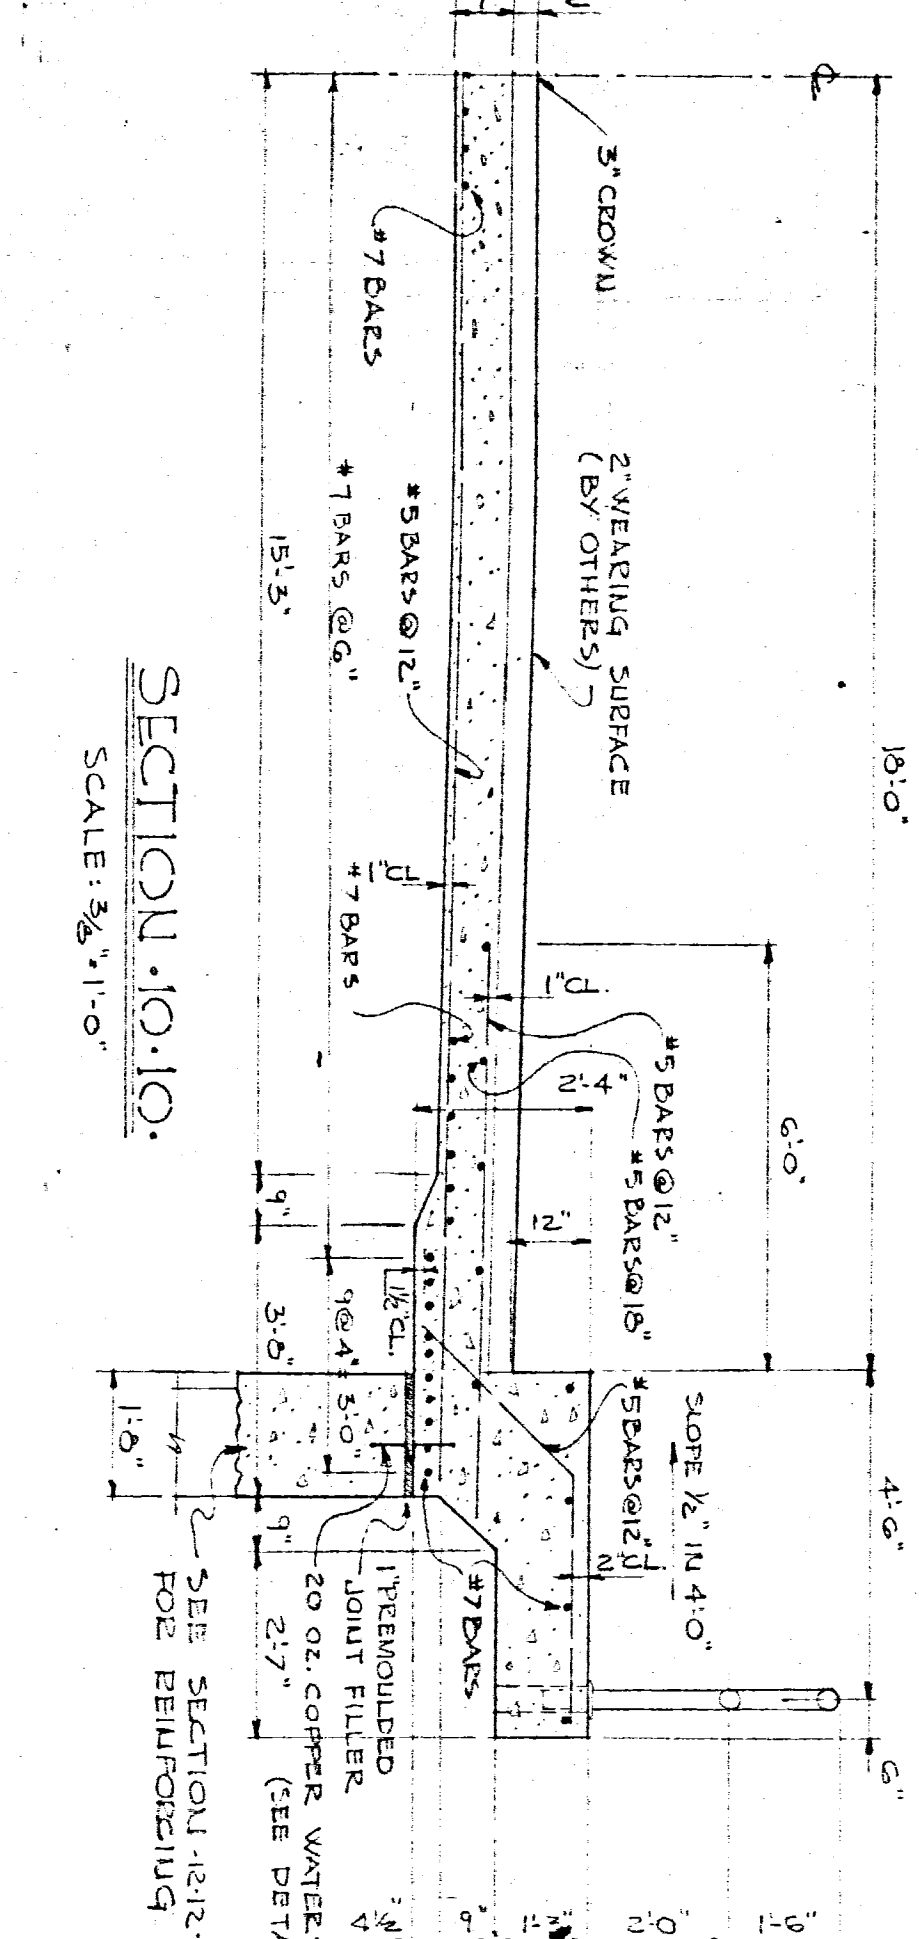


SECTION 8-8
SCALE: 3/8" = 1'-0"

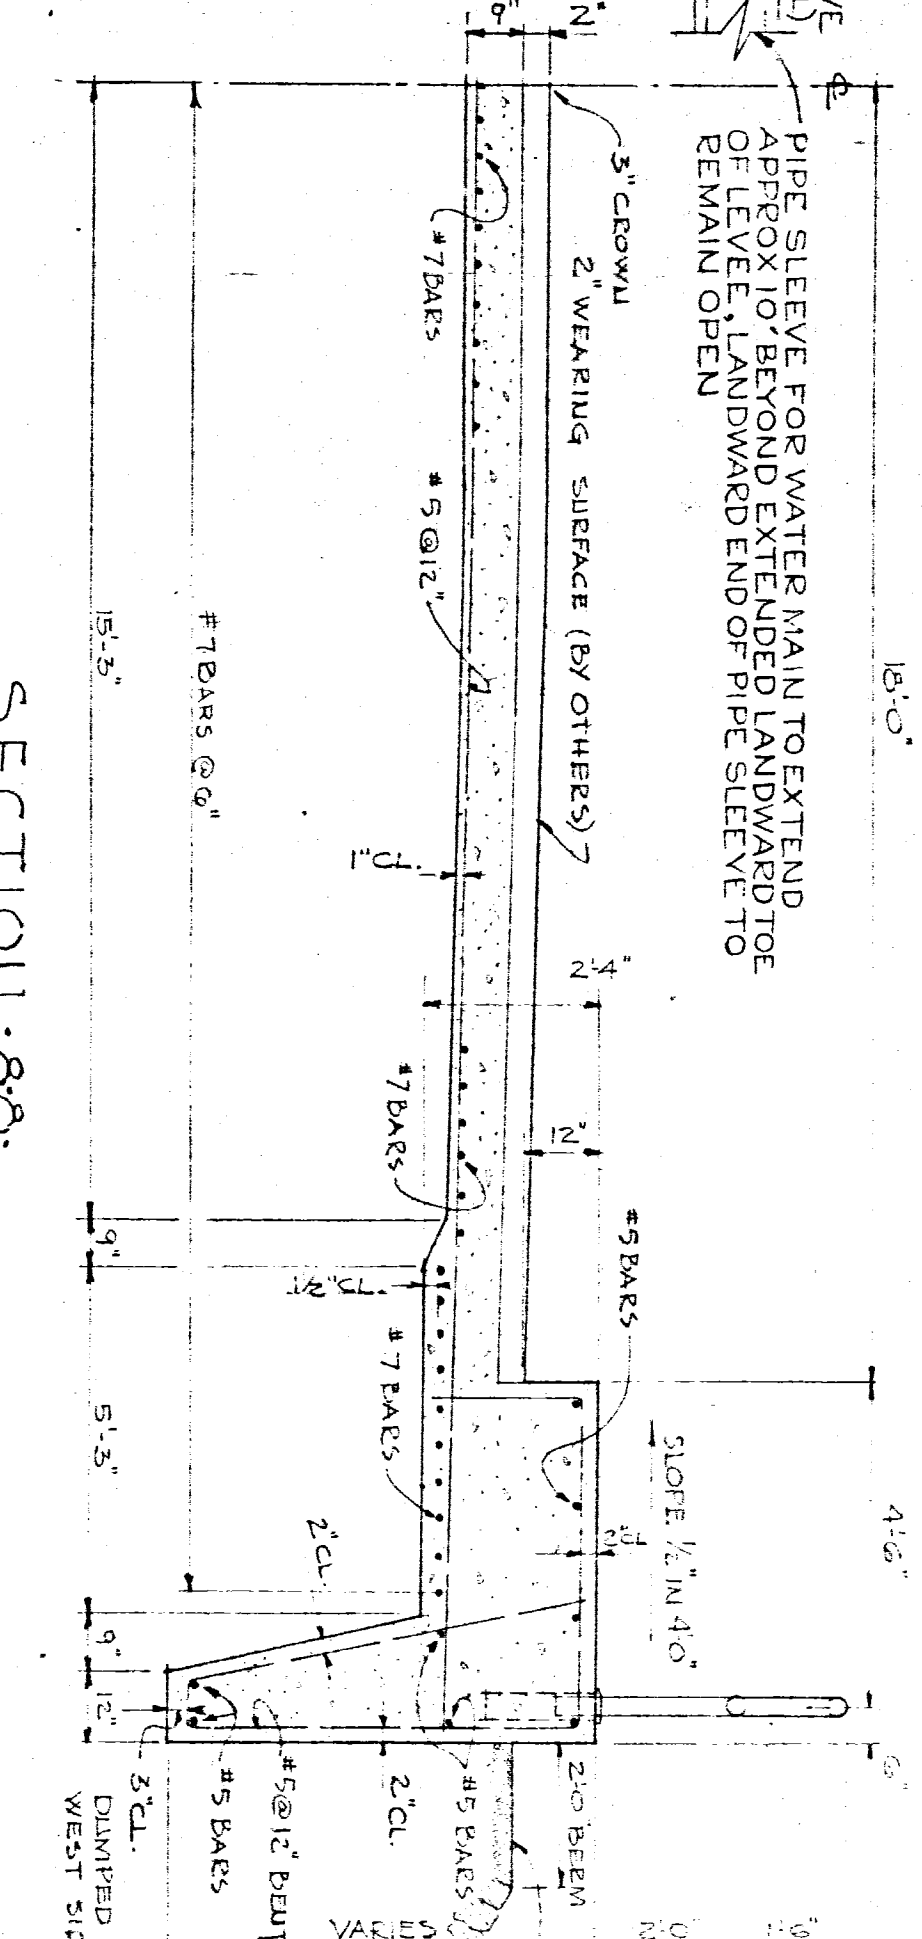

SECTION 9-9
SCALE: 3/8" = 1'-0"

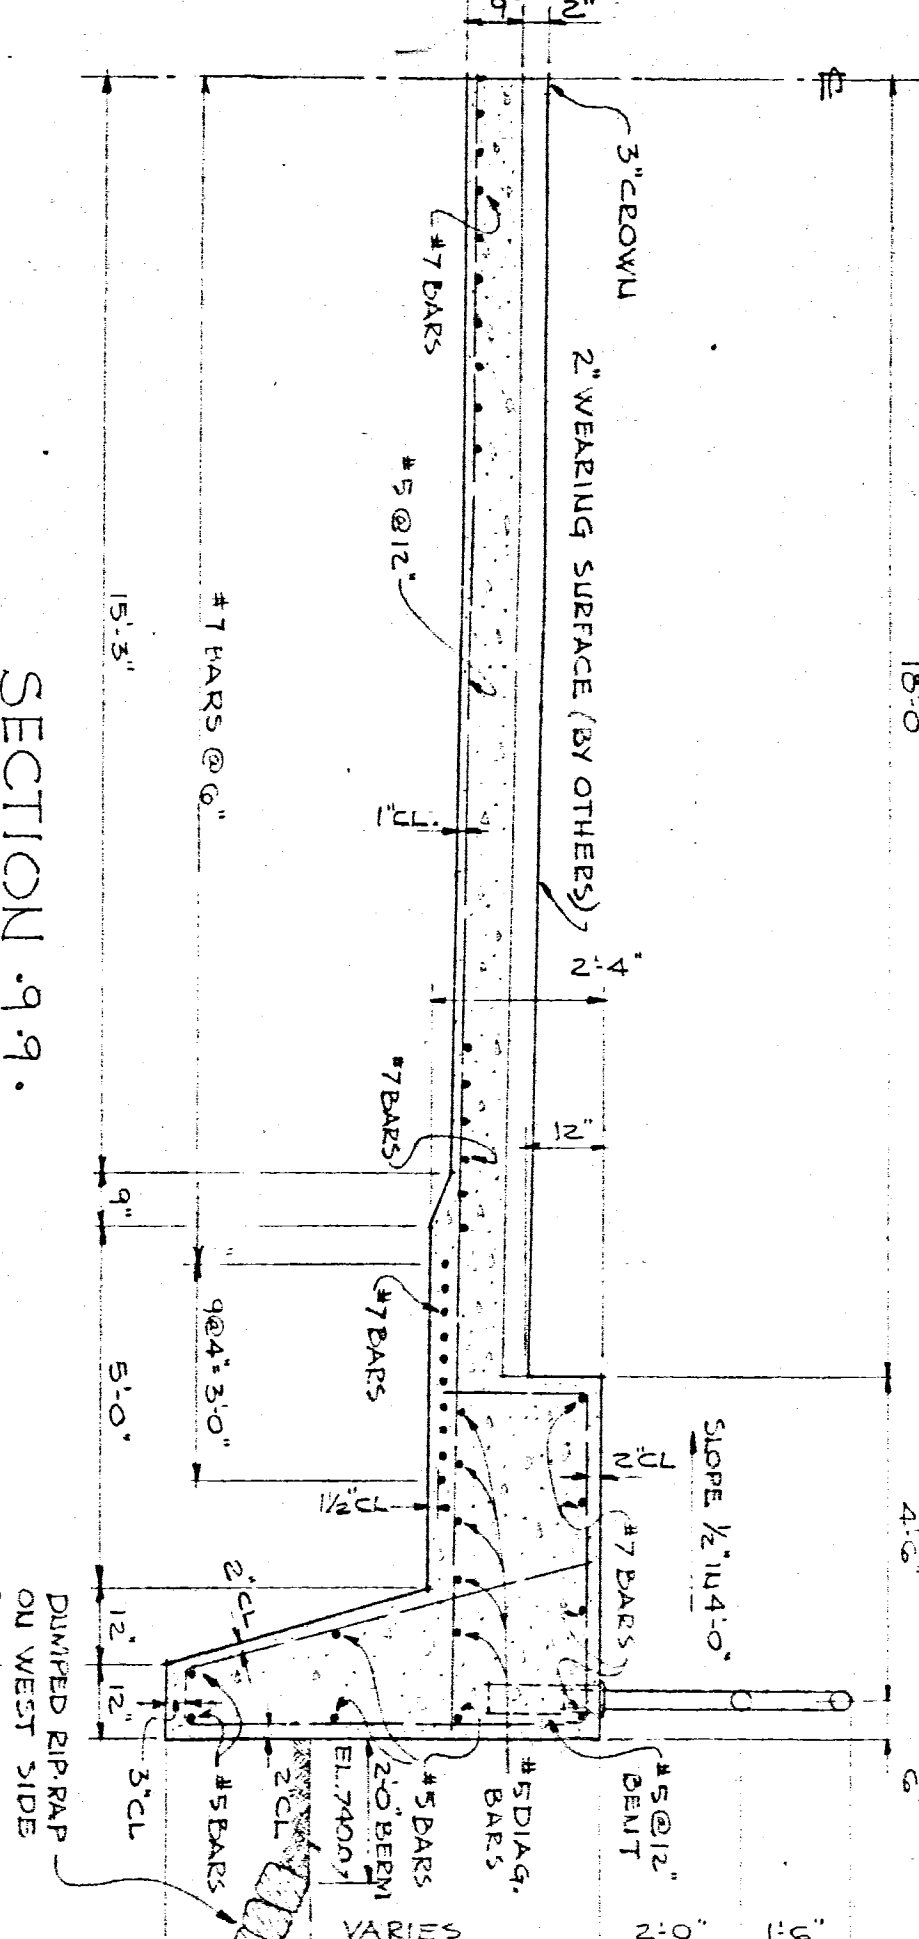

PLAN OF NORTH ABUTMENT
SCALE: 1/4" = 1'-0"

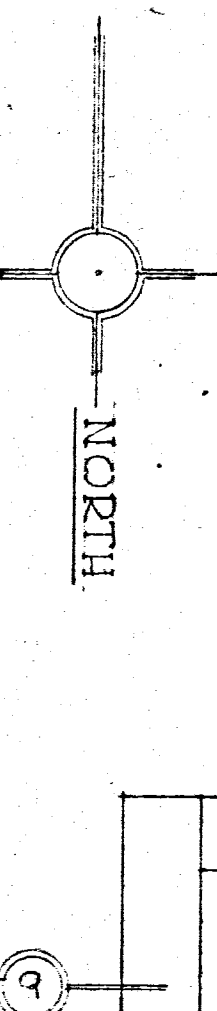

NOTE
ABUTMENT SYMMETRICAL
ABOUT CENTER LINE.

NOTE
1. EXIST. ELEV. SIMILAR.
2. REINFORCING STEEL NOT ALL
SHOWN. SEE SECTIONS.

NOTES

1. SEE GENERAL NOTES & DESIGN DATA COVERING REINFORCED CONCRETE.
2. EXISTING CONCRETE SURFACES SHALL BE CHIPPED, REINFORCED, AND CLEANED PRIOR TO PLACING CONCRETE.

CORPS OF ENGINEERS
OFFICE OF THE DISTRICT ENGINEER
HUNTINGTON, W. VA.

MOXAHALA CREEK
LOCAL PROTECTION PROJECT
ROSVILLE, OHIO

TREATMENT AT HIGHWAY BRIDGES
MAIN STREET BRIDGE - DETAILS

APPROVED BY: *[Signature]* DATE: MARCH 1959
SCALE: AS NOTED SPEC. NO.

DRAWN BY: J.C.O. D.C.J.
CHECKED BY: J.W.T. J.A.B.
SUBMITTED BY: J.C.J.
SHEET 24 OF 27 027e-PR-68/2

SOUTH ELEVATION NORTH BRIDGE ABUTMENT
SCALE: 1/4" = 1'-0"

WEST ELEVATION NORTH BRIDGE ABUTMENT
SCALE: 1/4" = 1'-0"

