
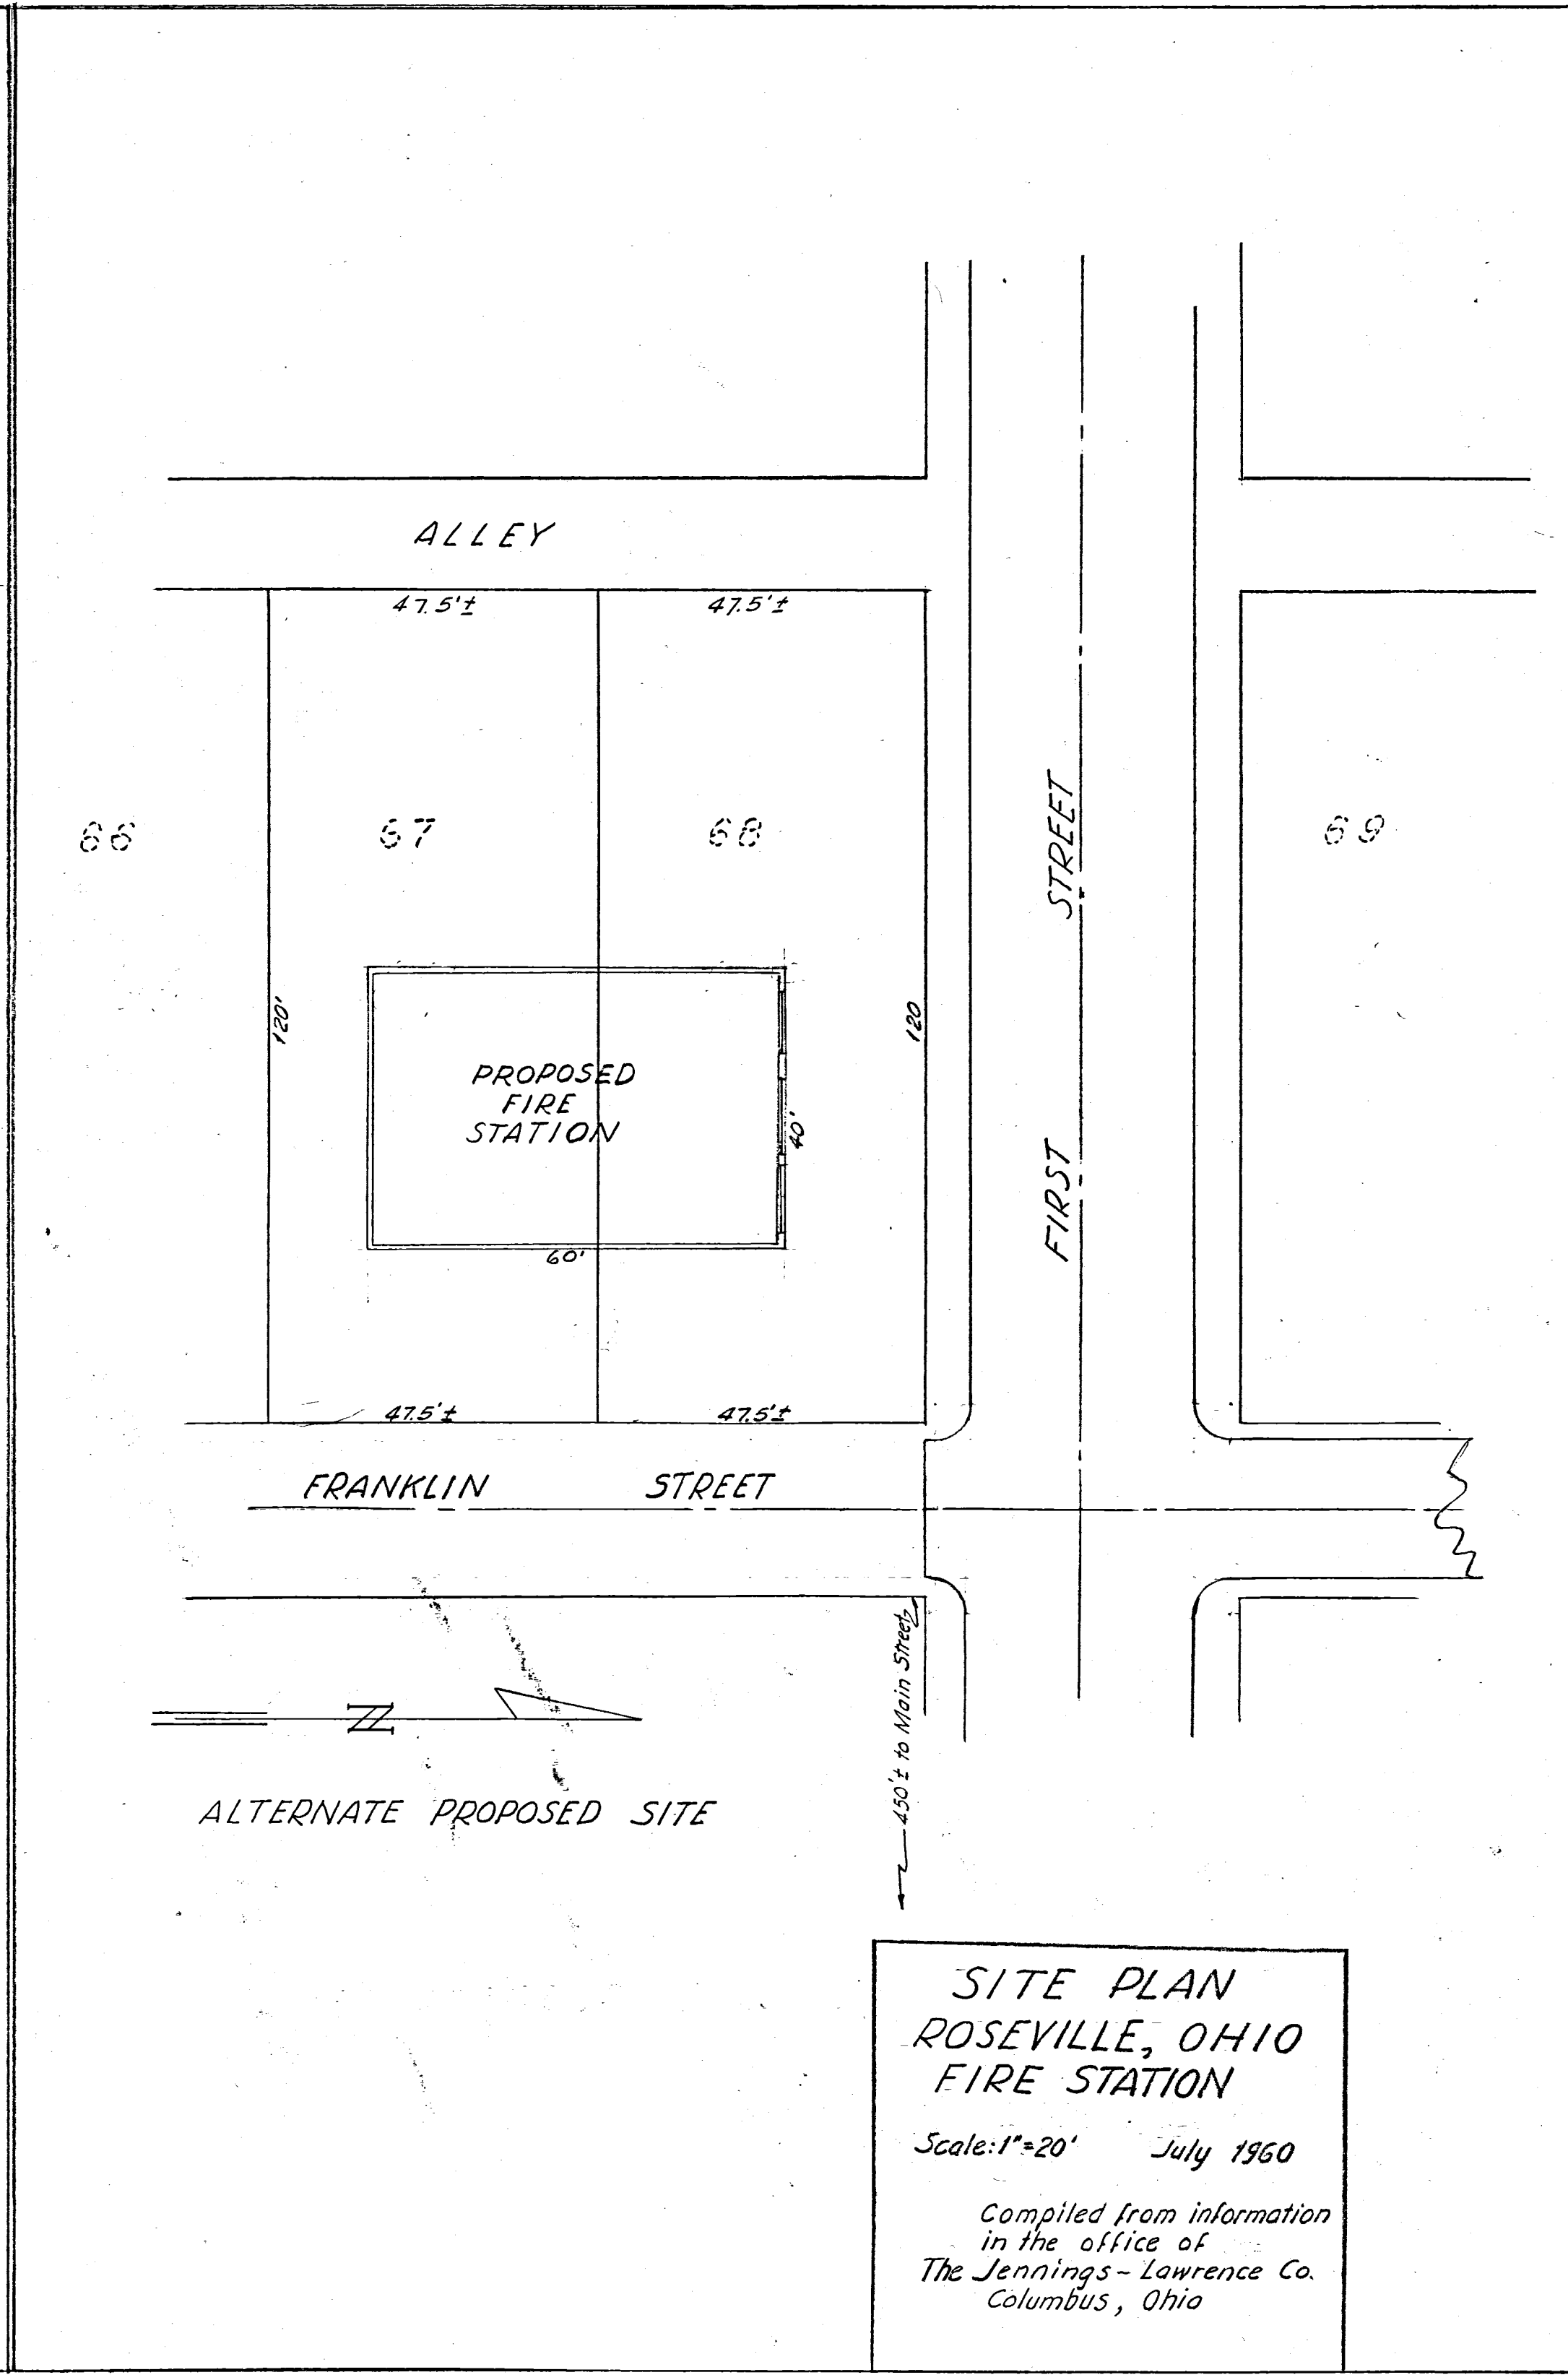


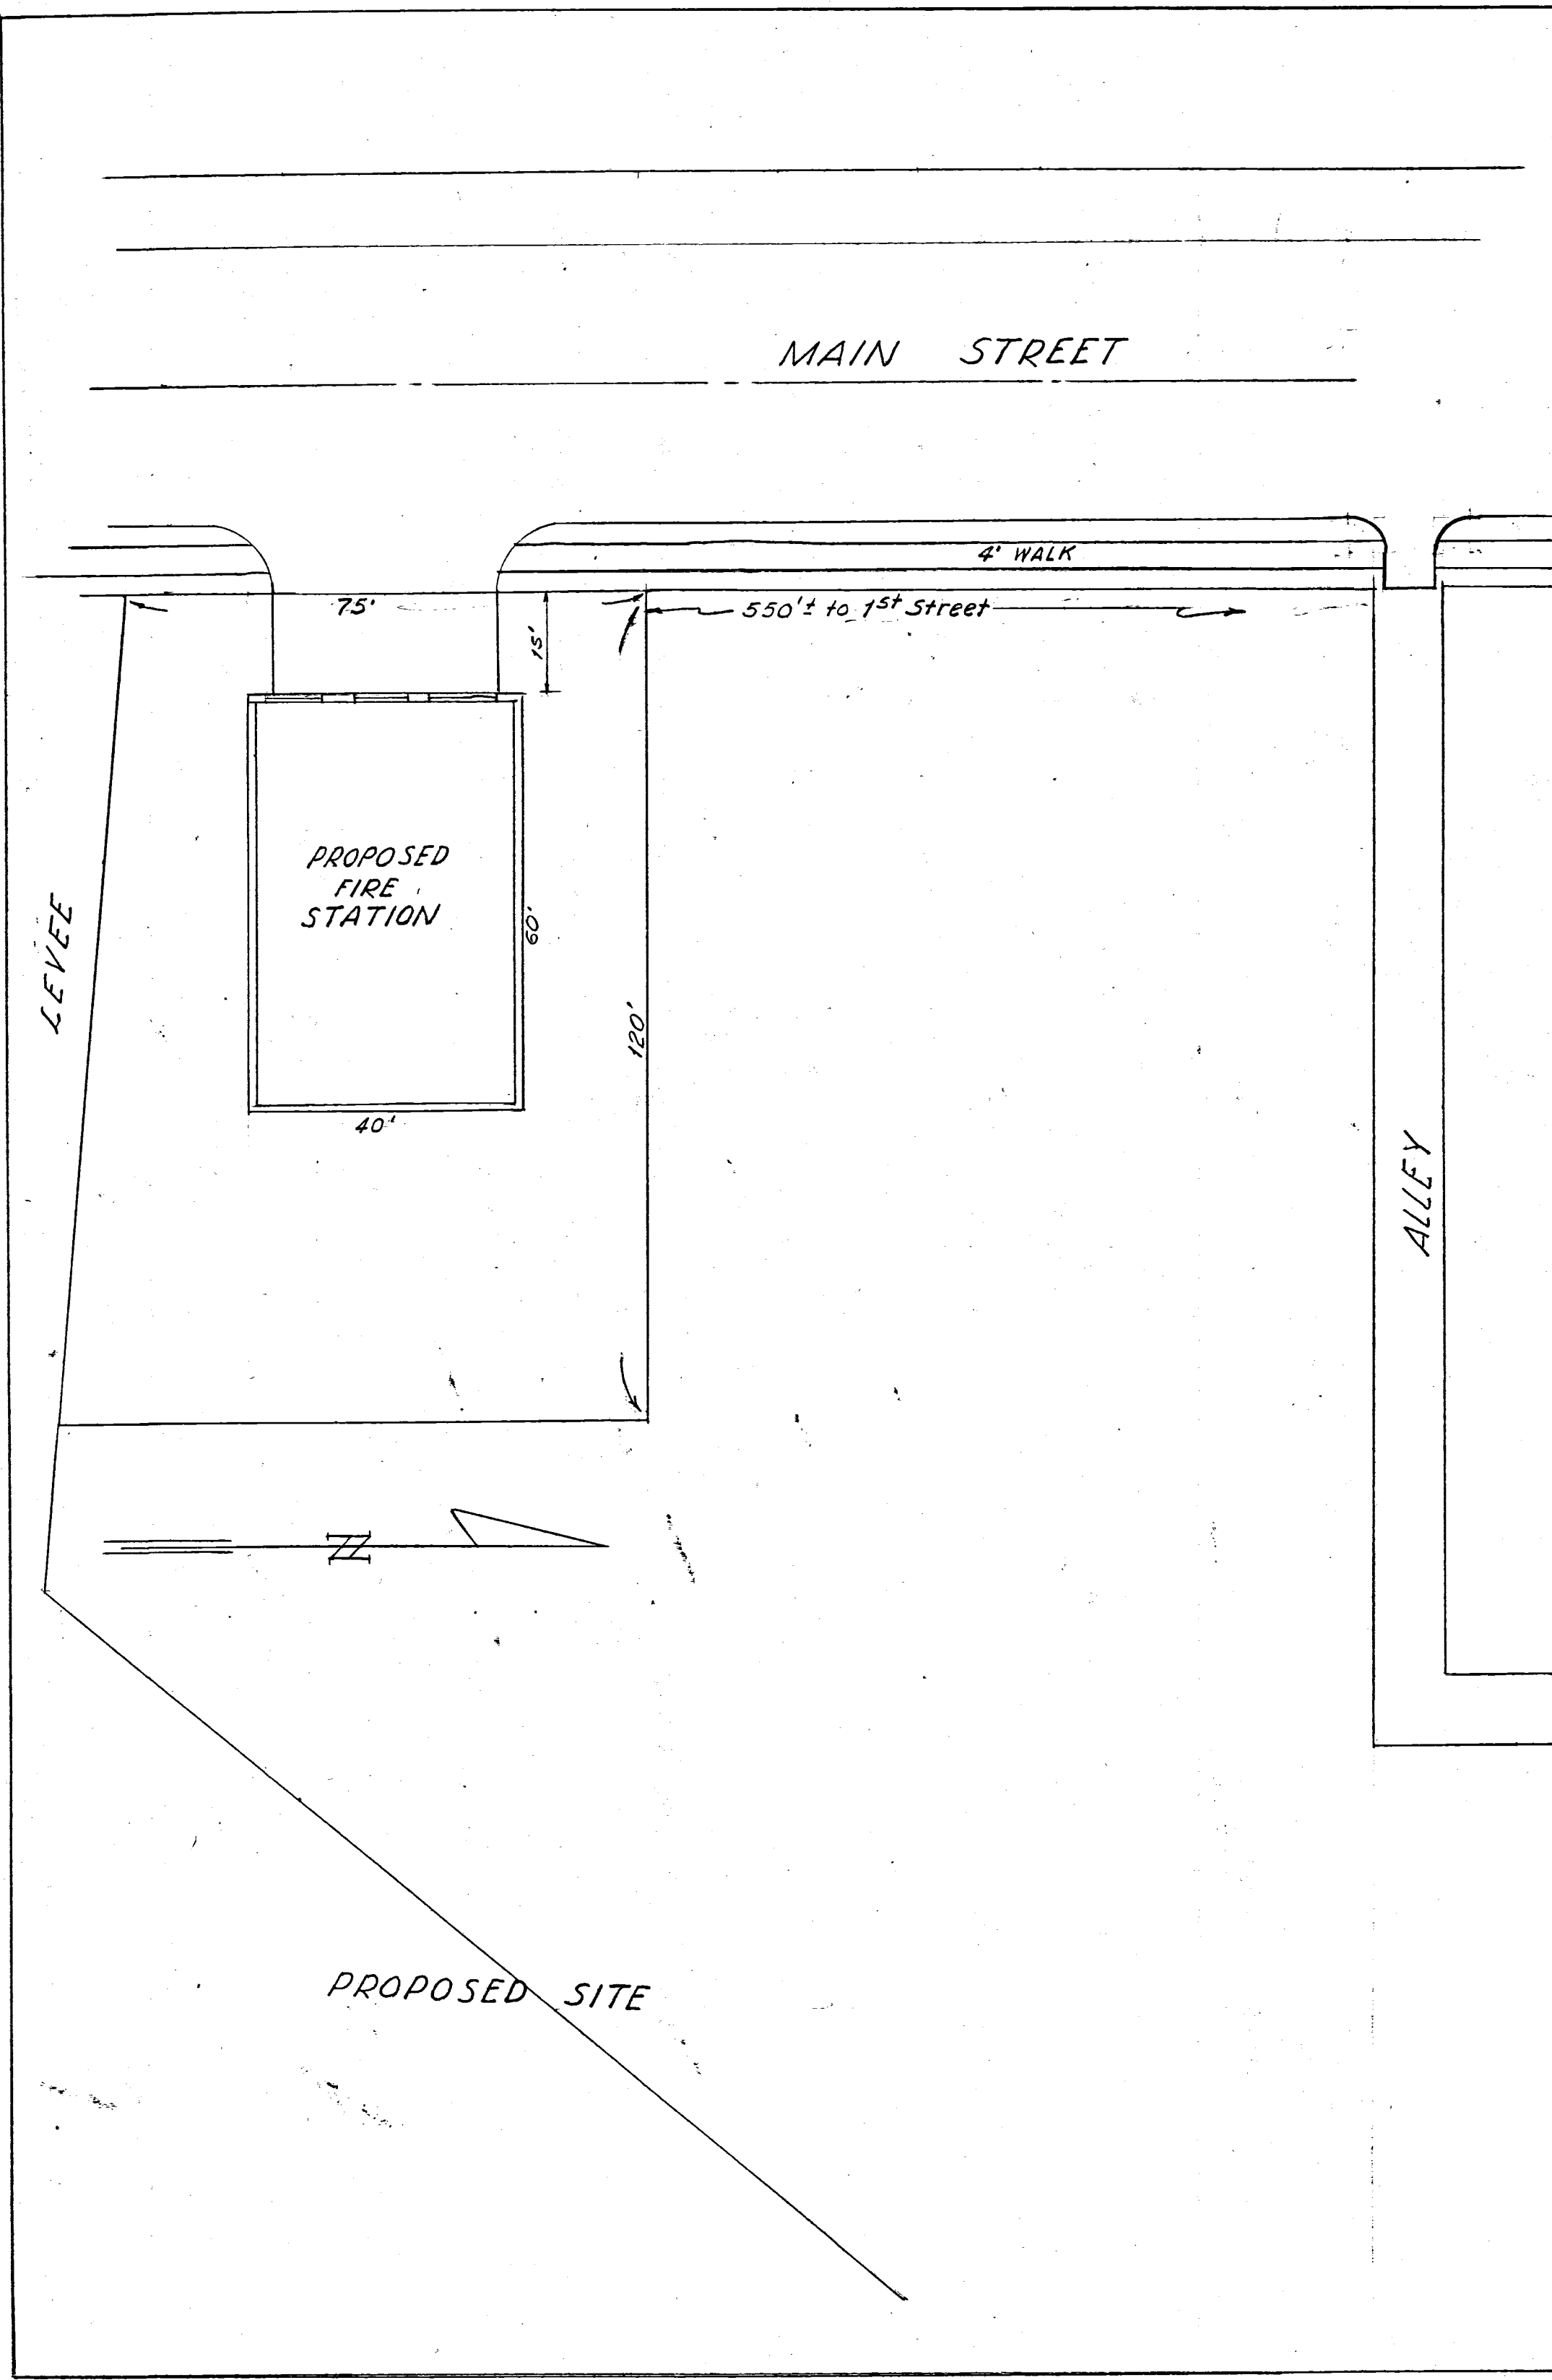

**SITE PLAN
ROSEVILLE, OHIO
FIRE STATION**
Scale: 1"=20' July 1960
Compiled from information
in the office of
The Jennings-Lawrence Co.
Columbus, Ohio