

Conventional Signs

Centerline	-----+-----+-----
Township Line	-----+-----+-----
Corporation Line	-----+-----+-----
County Line	-----+-----+-----
Fence Line	-----x-----x-----x-----
Right of Way	-----R/W-----R/W-----
Railroad	-----+-----+-----+-----
Guard Rail	Proposed -----+-----+-----
Trees	Bush ----- Pine Tree *
Existing Utilities	Water Lines -----W-----W-----
	Sanitary Sewer Lines -----S-----S-----
	Gas Lines -----G-----G-----
Utility Poles	Power Pole §
Culverts and Sewers	Proposed ----- Existing -----
Manholes	Existing O.M.H.
Jute Matting	-----+-----+-----
Riprap	-----+-----+-----
Rock Channel Protection	-----+-----+-----

EAST MUSKINGUM LOCAL SCHOOL DISTRICT

PROJECT NO. 1

RELOCATED COUNTY ROAD 683

STATE OF OHIO

MUSKINGUM COUNTY

INDEX OF SHEETS

Title Sheet	-----	1-A
Typical Sections	-----	2-A
General Notes	-----	3-A
General Summary Table	-----	4-A
Plan and Profile	-----	5-A to 6-A
Cross Sections	-----	7-A to 20-A
Superelevation Tables	-----	21-A
Drive Details	-----	22-A to 23-A
Culvert Detail	-----	24-A
Siltation Basin Detail	-----	25-A to 26-A



1973 SPECIFICATIONS

The standard specifications of the State of Ohio, Department of Transportation, including changes and supplemental specifications listed in the proposal shall govern this improvement.

The right of way for this improvement will be provided by the East Muskingum Local School District.

I hereby approve these plans and declare that the making of this improvement will not require the closing to traffic of the highway and that provisions for the maintenance and safety of the traffic will be as set forth in the plans and estimate.

Approved _____
Date _____ County Engineer, Muskingum County

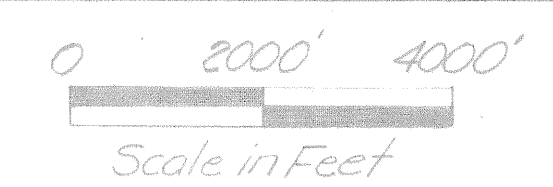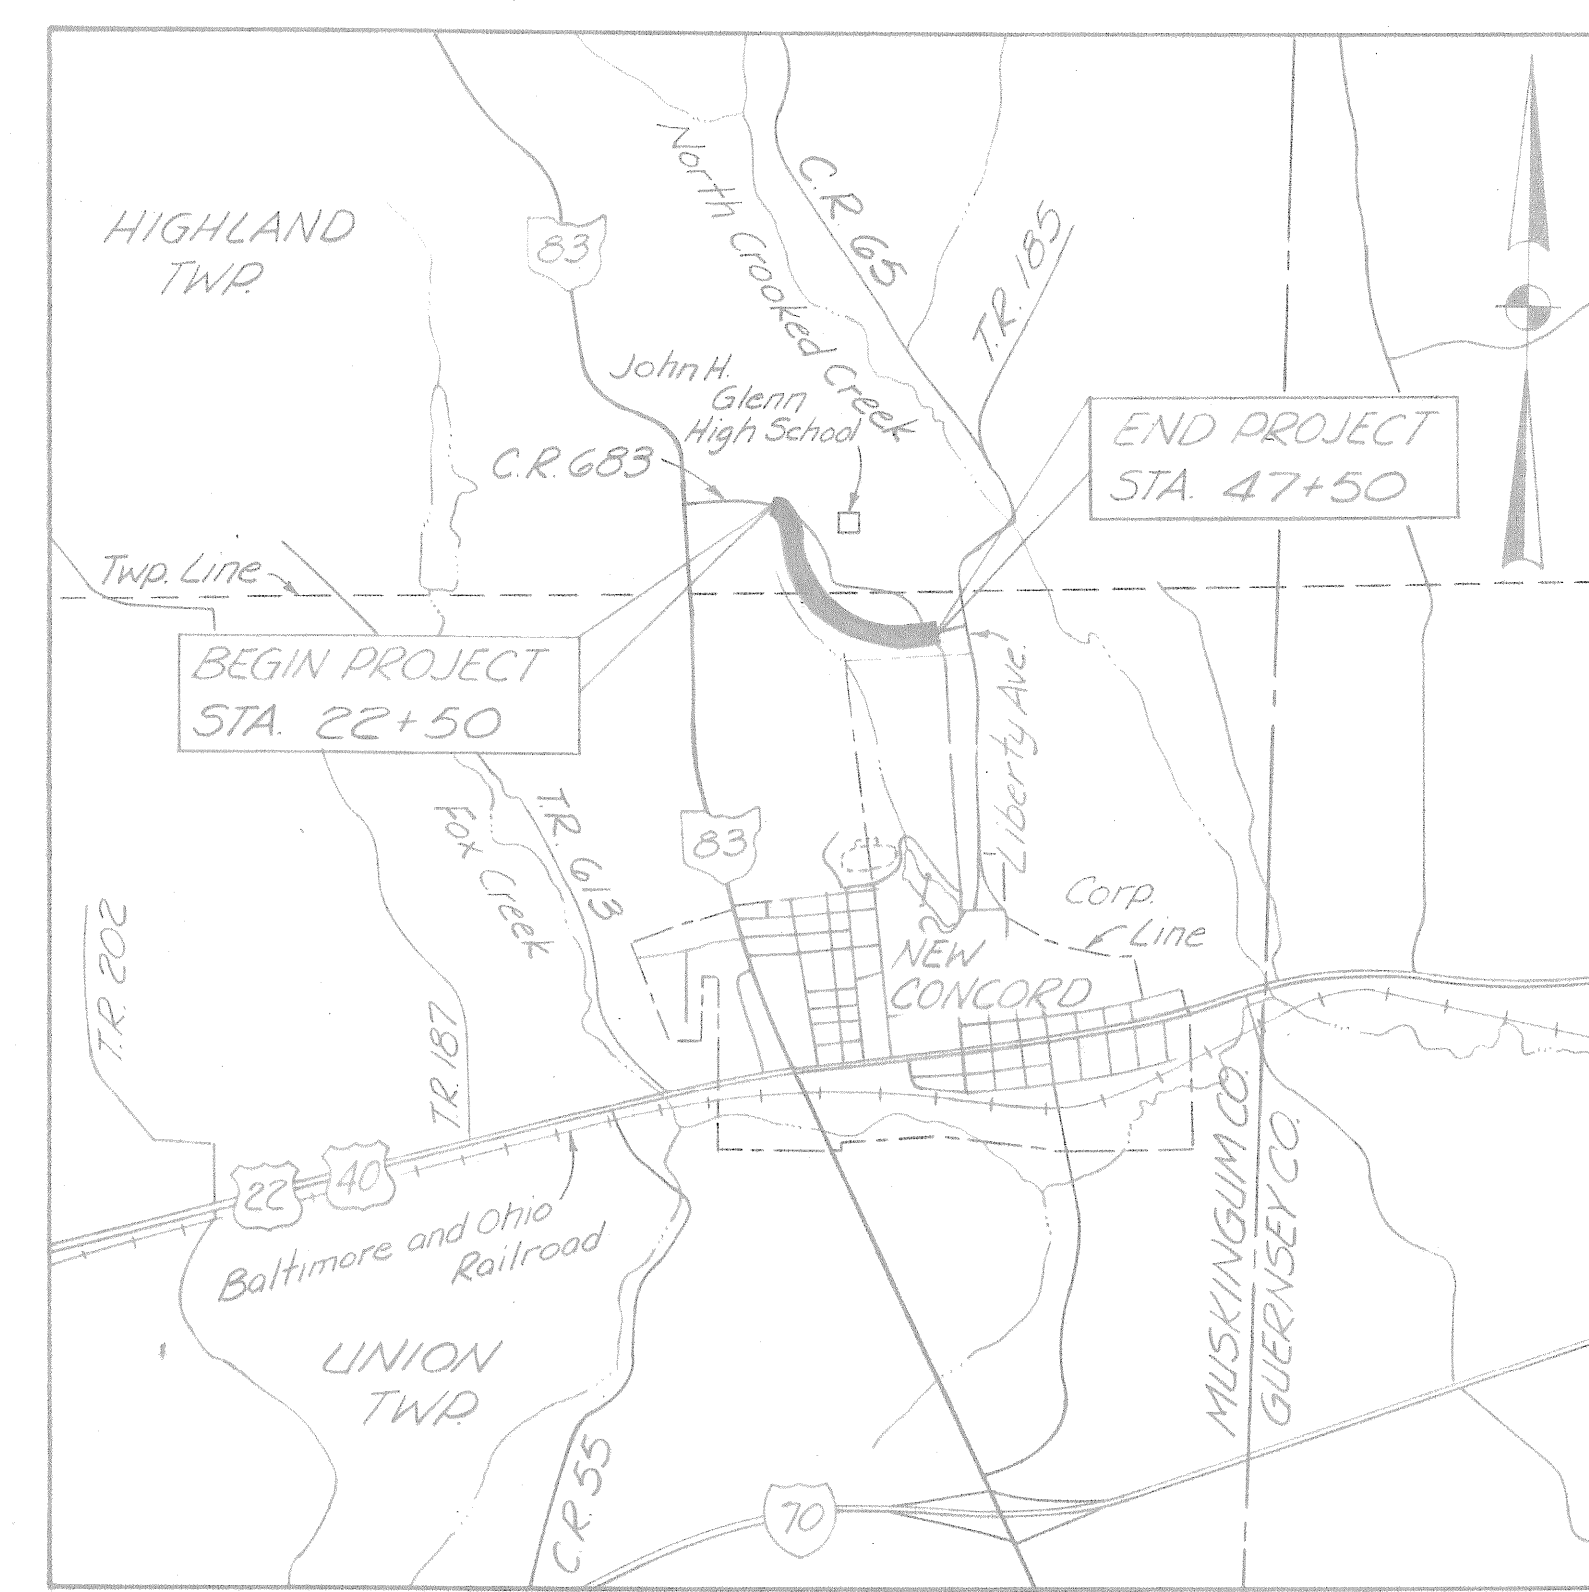

LOCATION MAP

Portion to be improved	-----
Interstate and Federal Roads	-----
State Roads	-----
Other Roads	-----

SCALE

Plan	0 50' 100'
Profile Horizontal	0 50' 100'
Profile Vertical	0 10' 20'
Cross Sections	0 10' 20'

SUPPLEMENTAL SPECIFICATIONS	
1001	9-20-72

LINE DATA

Begin Project	-----	Sta. 22+50
End Project	-----	Sta. 47+50
Length of Project	-----	25000 Lin. Ft. or 0.473 Miles
Begin Work	-----	Sta. 22+00
End Work	-----	Sta. 48+00
Length of Work	-----	26000 Lin. Ft. or 0.492 Miles

STANDARD DRAWINGS	
BP-2	12-1-68
BP-5	6-1-72
BP-6	6-1-65
GR-2B	11-9-71
GR-4	11-9-71
HW-4	1-1-70
L-1	6-1-73
MC-4	6-13-69

PREPARED AND RECOMMENDED BY
W.E. QUICKSALL AND ASSOCIATES, INC.
CONSULTING ENGINEERS
NEW PHILADELPHIA, OHIO

Board of Commissioners, Muskingum County

Date _____

Date _____

Date _____

C-683

SHEET		OF	
DRAWN BY	SCALE	AS NOTED	DATE
JOB NO.	REVISIONS		