





CURVE DATA
 P.I. STA. 531+99.52
 $\Delta = 8^{\circ}10'30''$ Rt.
 $D = 1^{\circ}23'$
 $R = 3906.53'$
 $T = 279.16'$
 $L = 557.39'$
 $E = 9.96'$

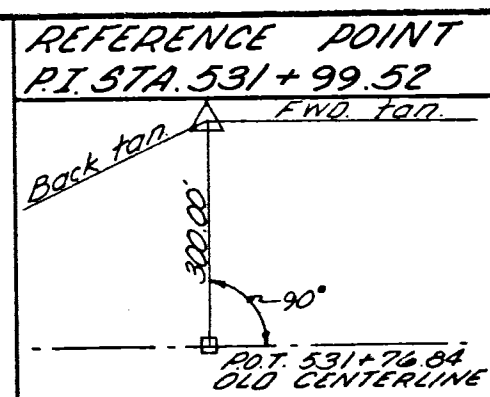

P.I. Sta. 534+77.75 is an
 Iron Pin 16" below ground.

MUSKINGUM COUNTY
 MUS - 60 - 31.70

FED. RD. DIVISION	STATE	PROJECT
2	OHIO	

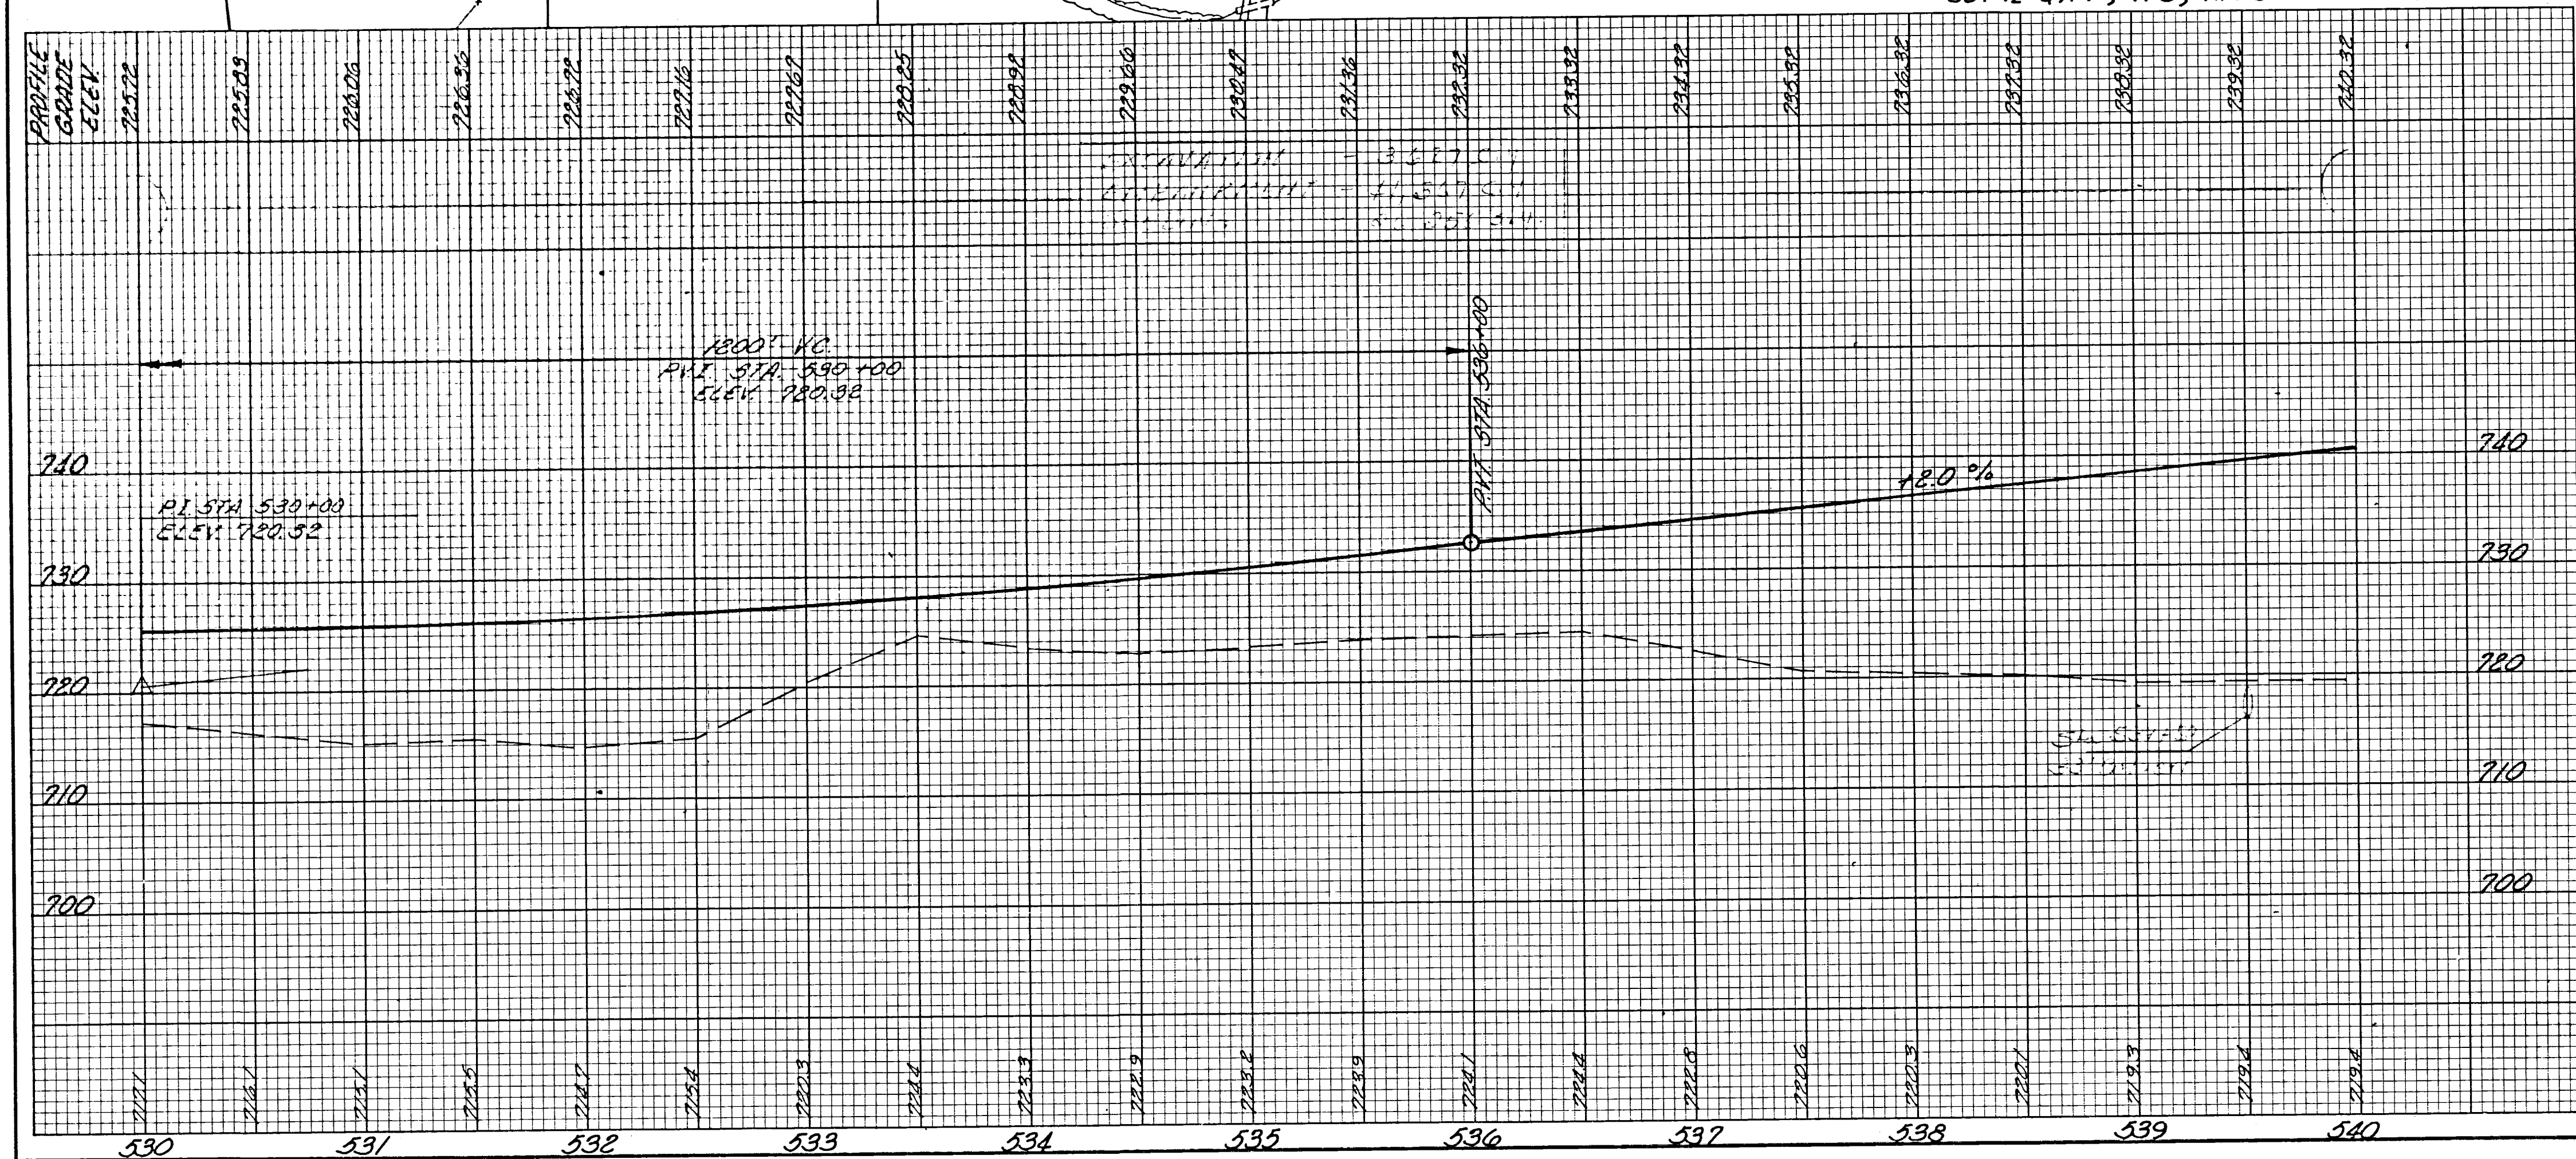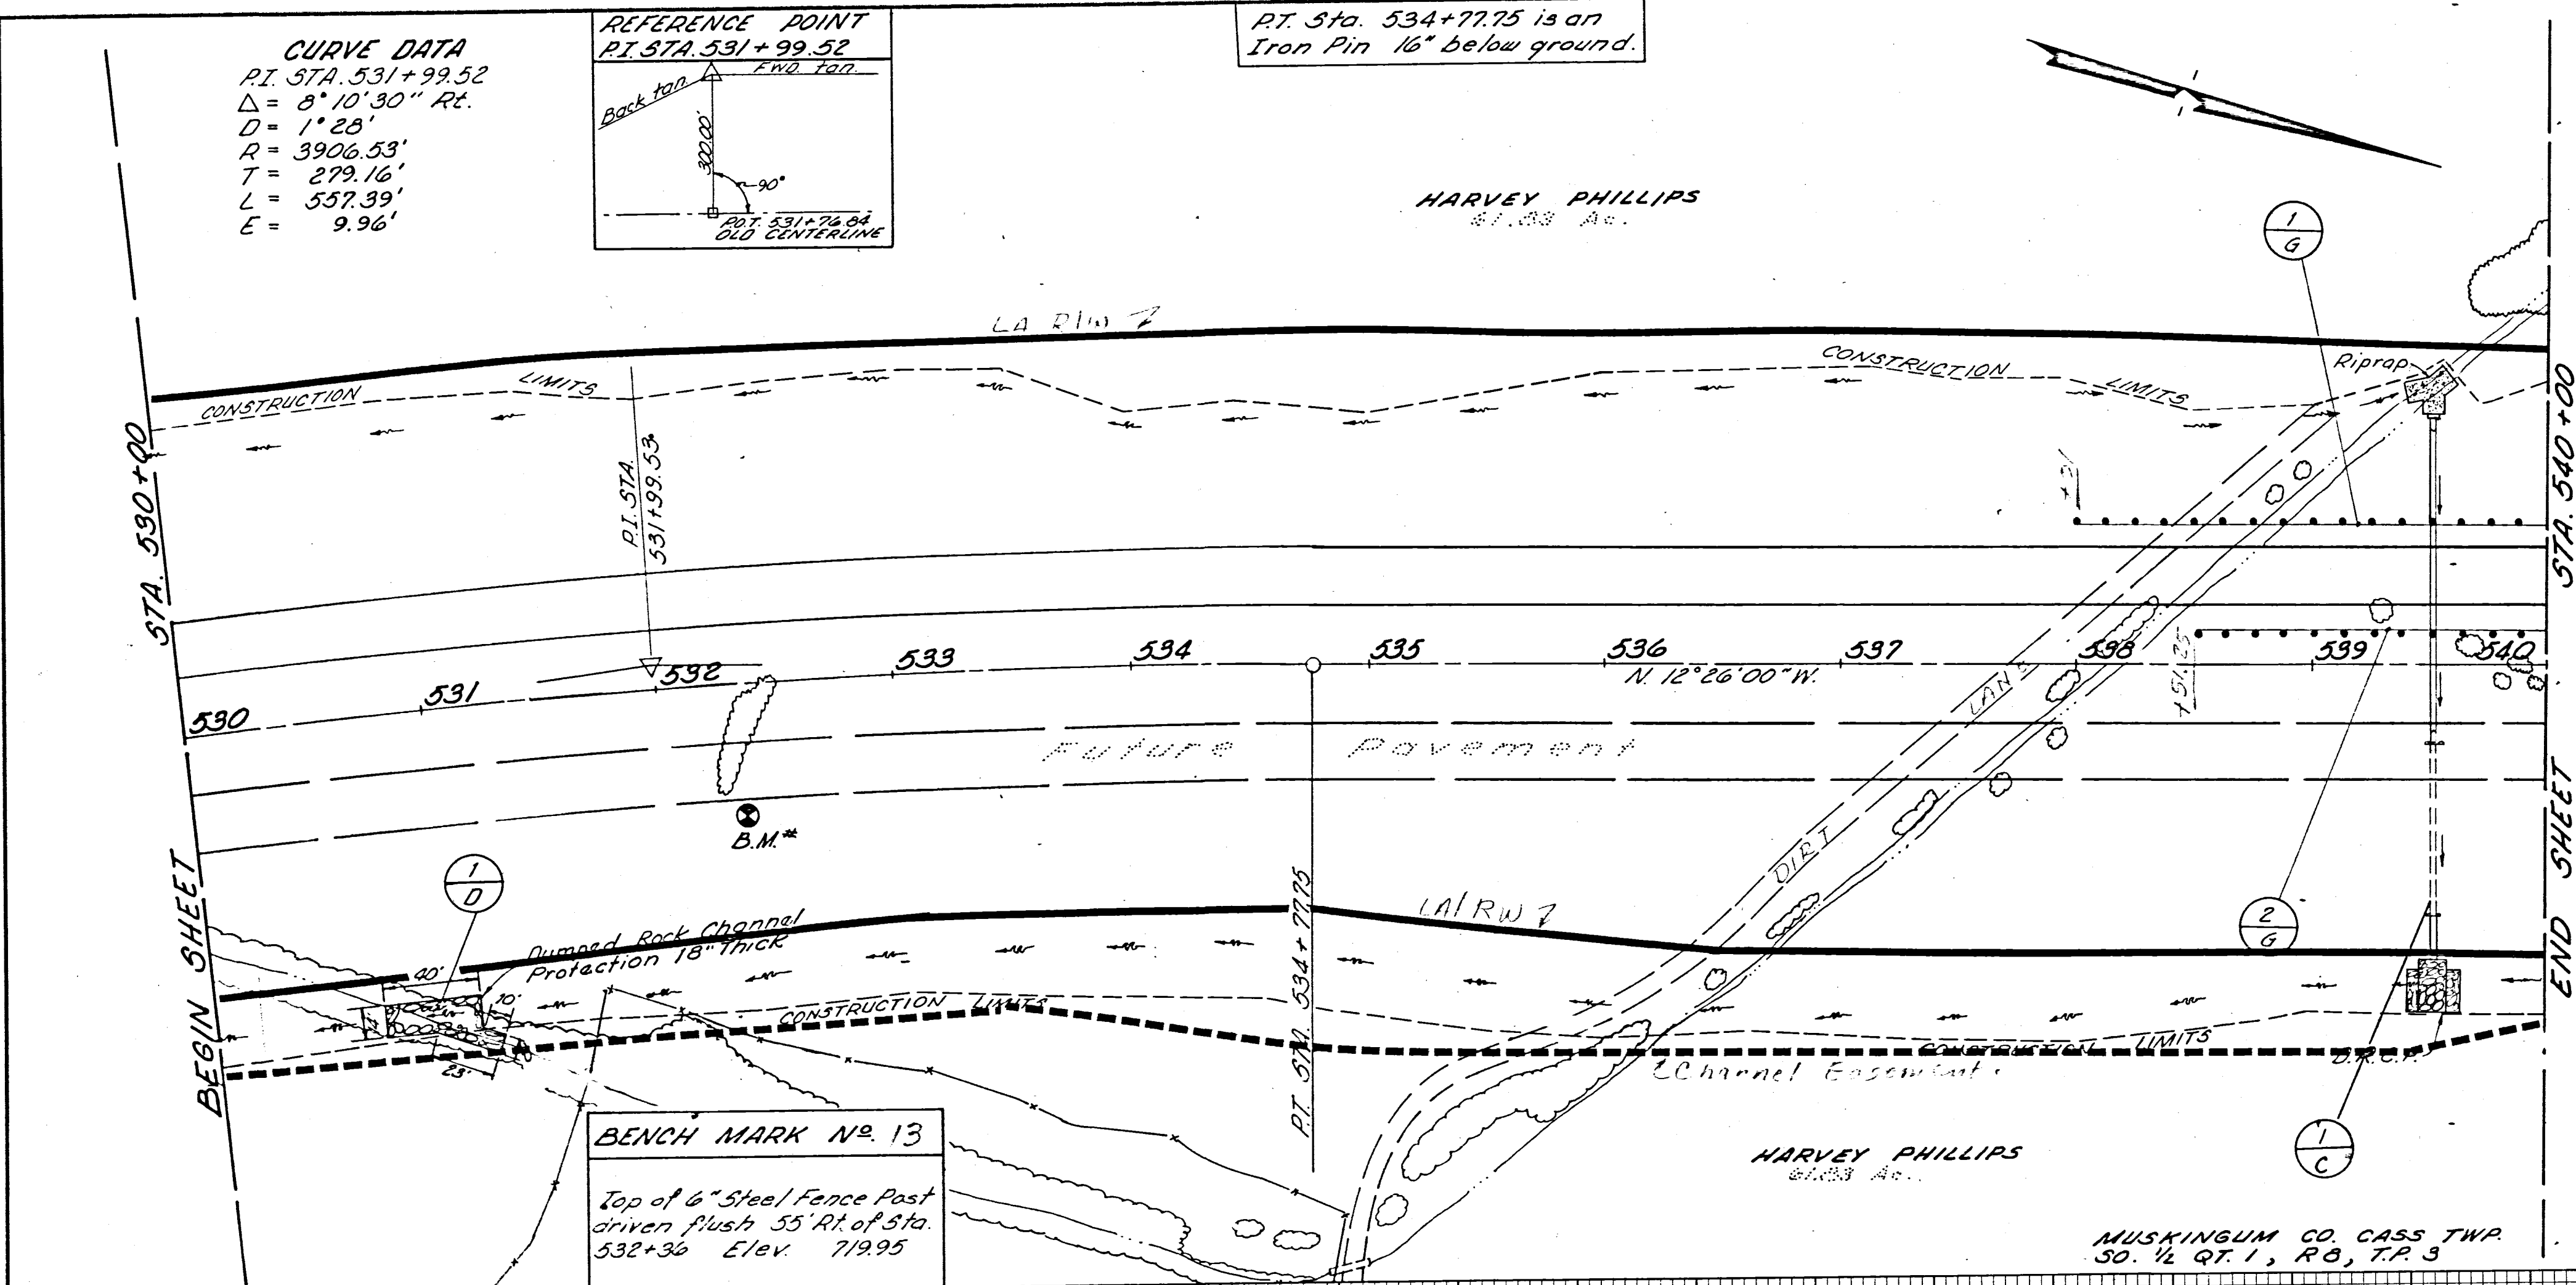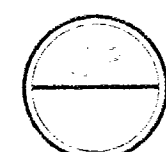

ESTIMATED QUANTITIES

SEE SHEET NO.											158	
REF. NO.	STATION TO STATION	SIDE	606	601	DUMPED ROCK CHANNEL PROT. C.Y.											SEE SHEET NO.	
			GUARD RAIL TYPE	GUARD RAIL TYPE	
1-G	538+01 ~ 540+00	Lt.	L.F.	

PLAN AND PROFILE STA. 530+00 to STA. 540+00