


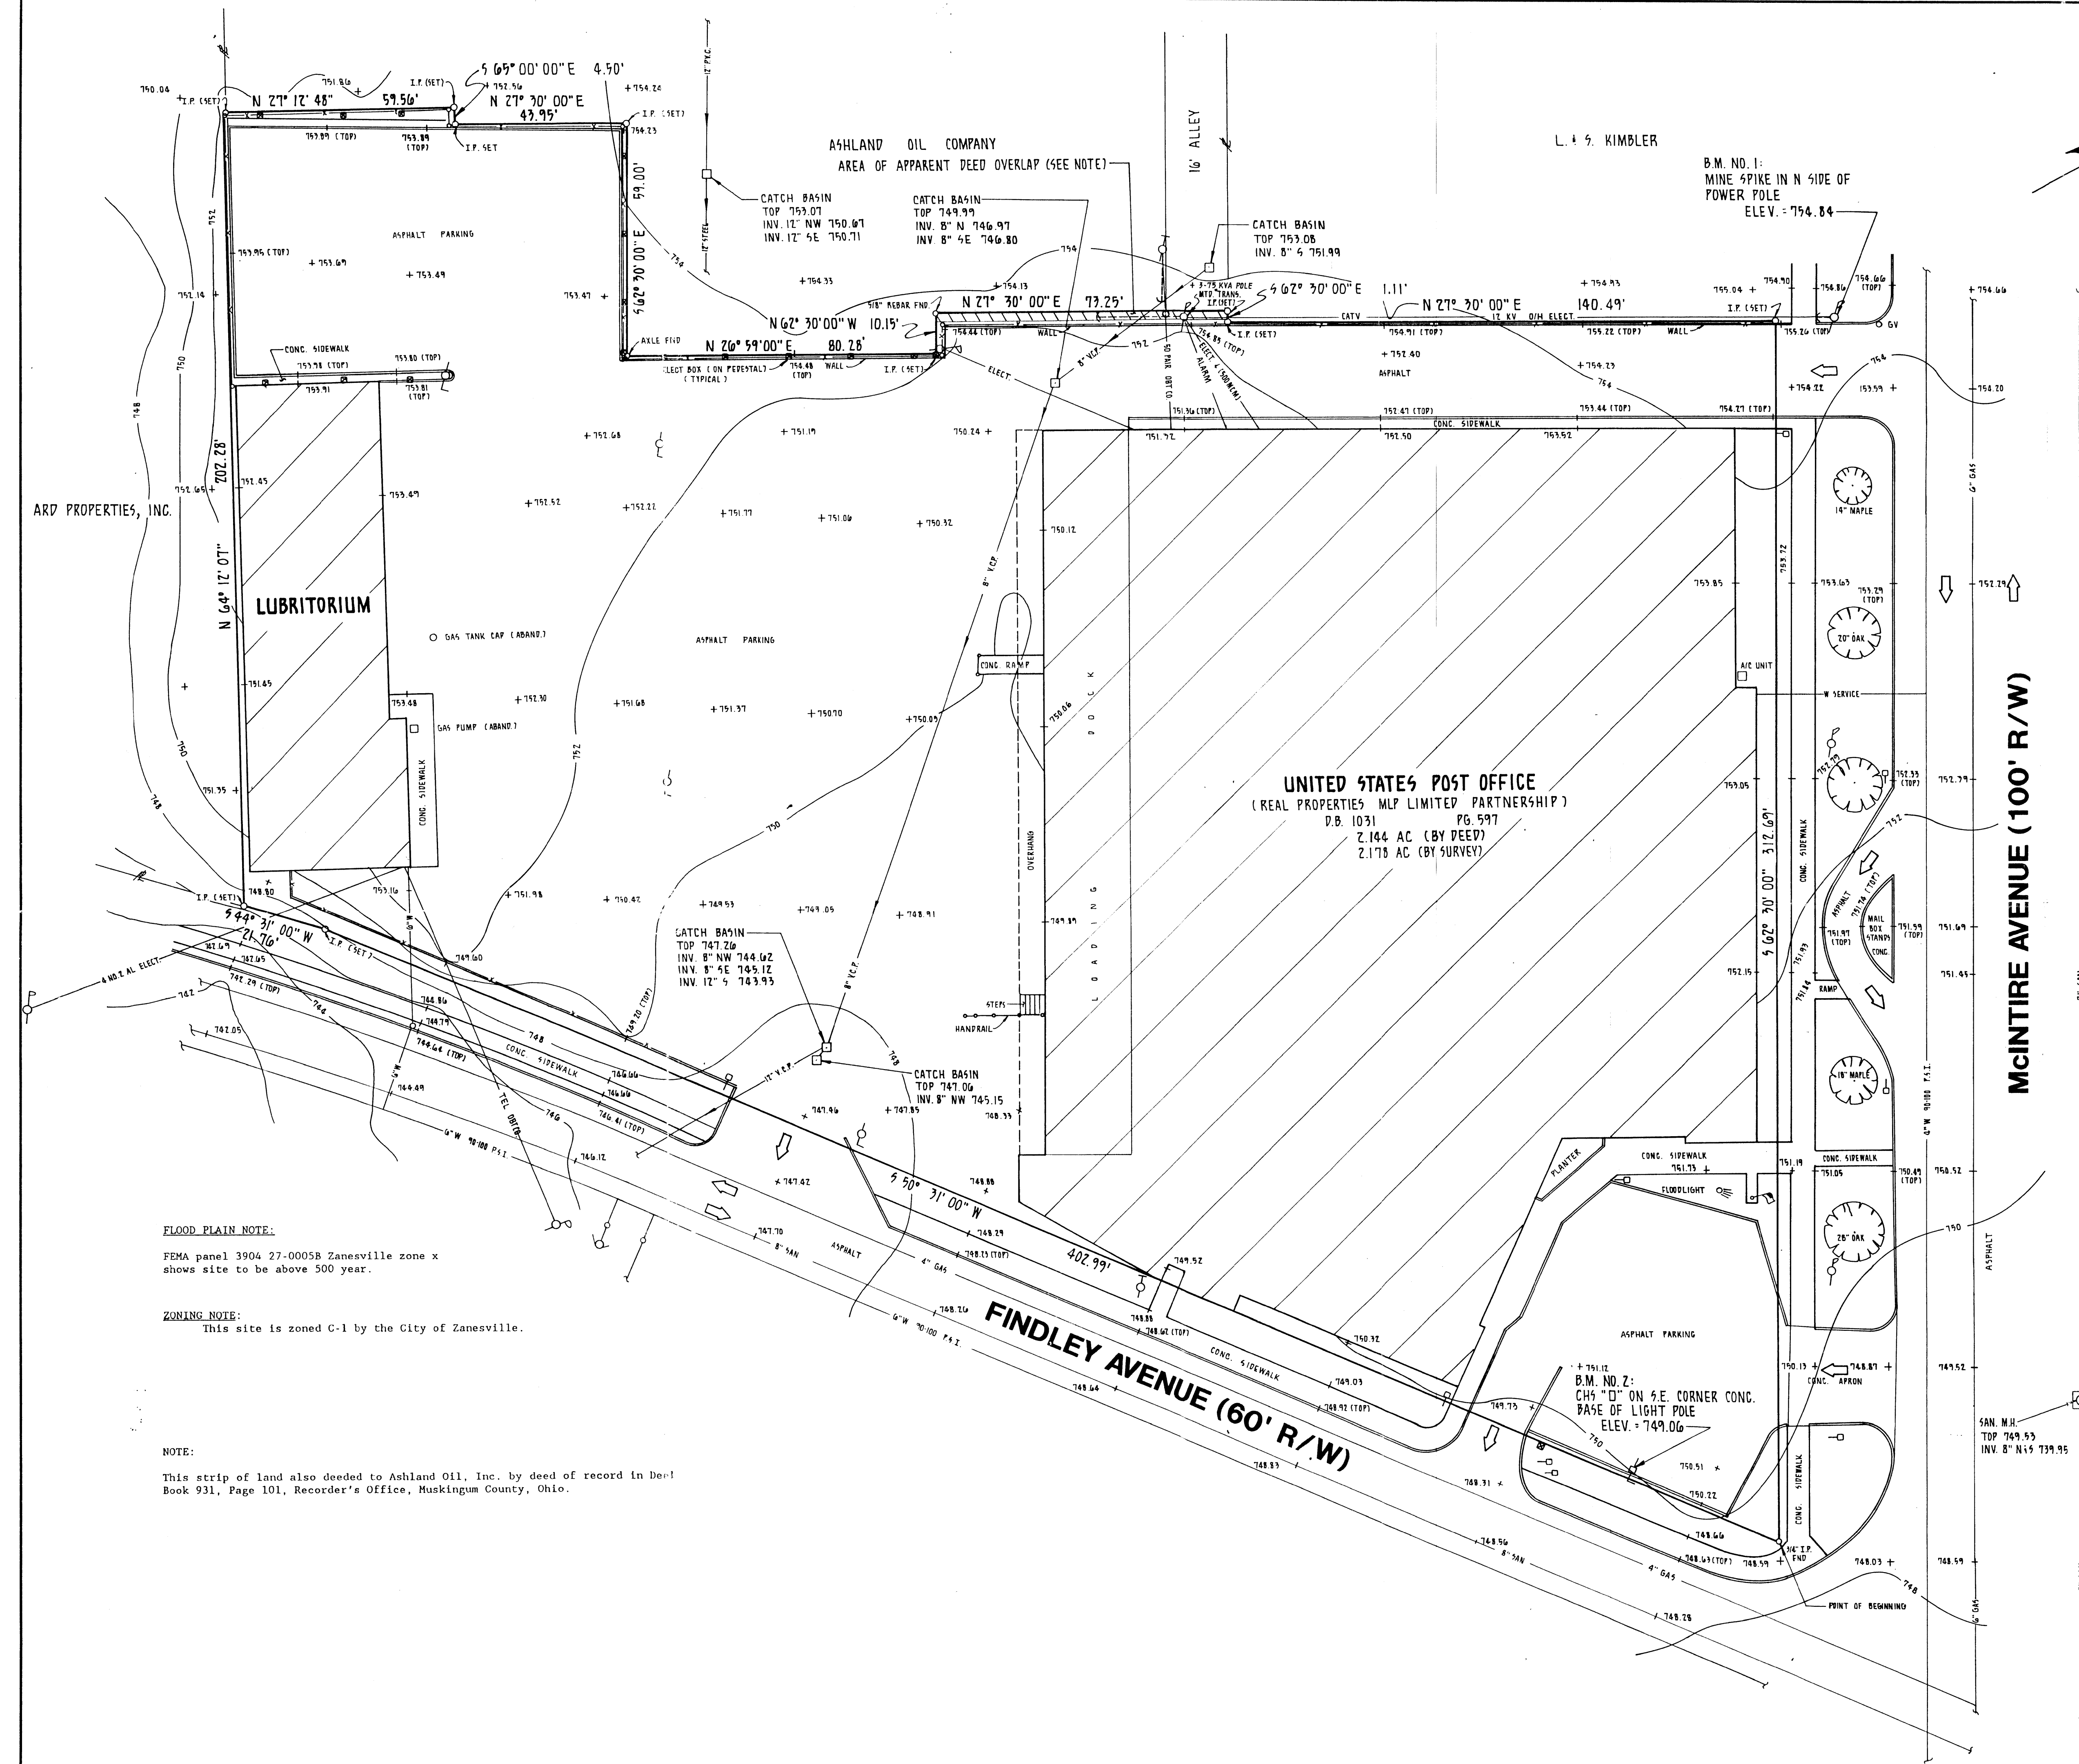

I hereby certify to the United States Postal Service and the Ohio Corporation that this survey has been prepared from field measurements and accordance with descriptions furnished to this office and that the data herein to the best of my knowledge, is true and correct and there are no encroachments, above grade from adjoining properties, other than those shown.

S-5041 License Number
Seal
Signature of Surveyor

DESCRIPTION APPROVED FOR AUDITOR'S TRANSFER
By: [Signature]
9-09-91

FLOOD PLAIN NOTE:
FEMA panel 3904 27-0005B Zanesville zone x shows site to be above 500 year.

ZONING NOTE:
This site is zoned C-1 by the City of Zanesville.

NOTE:
This strip of land also deeded to Ashland Oil, Inc. by deed of record in Deed Book 931, Page 101, Recorder's Office, Muskingum County, Ohio.

7-8-91	SURVEYOR'S STATEMENT CORRECTED
7-8-91	ZONING NOTE ADDED
DODSON - LINDBLOM ASSOC., INC. CONSULTING ENGINEERS 170 NORTH HIGH STREET COLUMBUS, OHIO	
SITE PLAN SURVEY FOR UNITED STATES POSTAL SERVICE ZANESVILLE, OHIO POST OFFICE NO. 43	
SCALE: 1" = 20'	DATE: J