



Mark J. Eicher, P.E., P.S.
109 Graham Street
Zanesville, Ohio 43701



PREPARED BY:

PROJECT NAME:
BOGGS ROAD SANITARY SEWER IMPROVEMENTS

PROJECT LOCATION:
ZANESVILLE, OHIO 43701

PLANS APPROVED BY:
MJE

PLANS PREPARED BY:
GJW

DATE:
09/09/2024


REVISED:
07/09/2025

SHEET SIZE:
11" x 17"

SHEET NAME:
PLAN SHEET (1)

SHEET NUMBER:

07
14

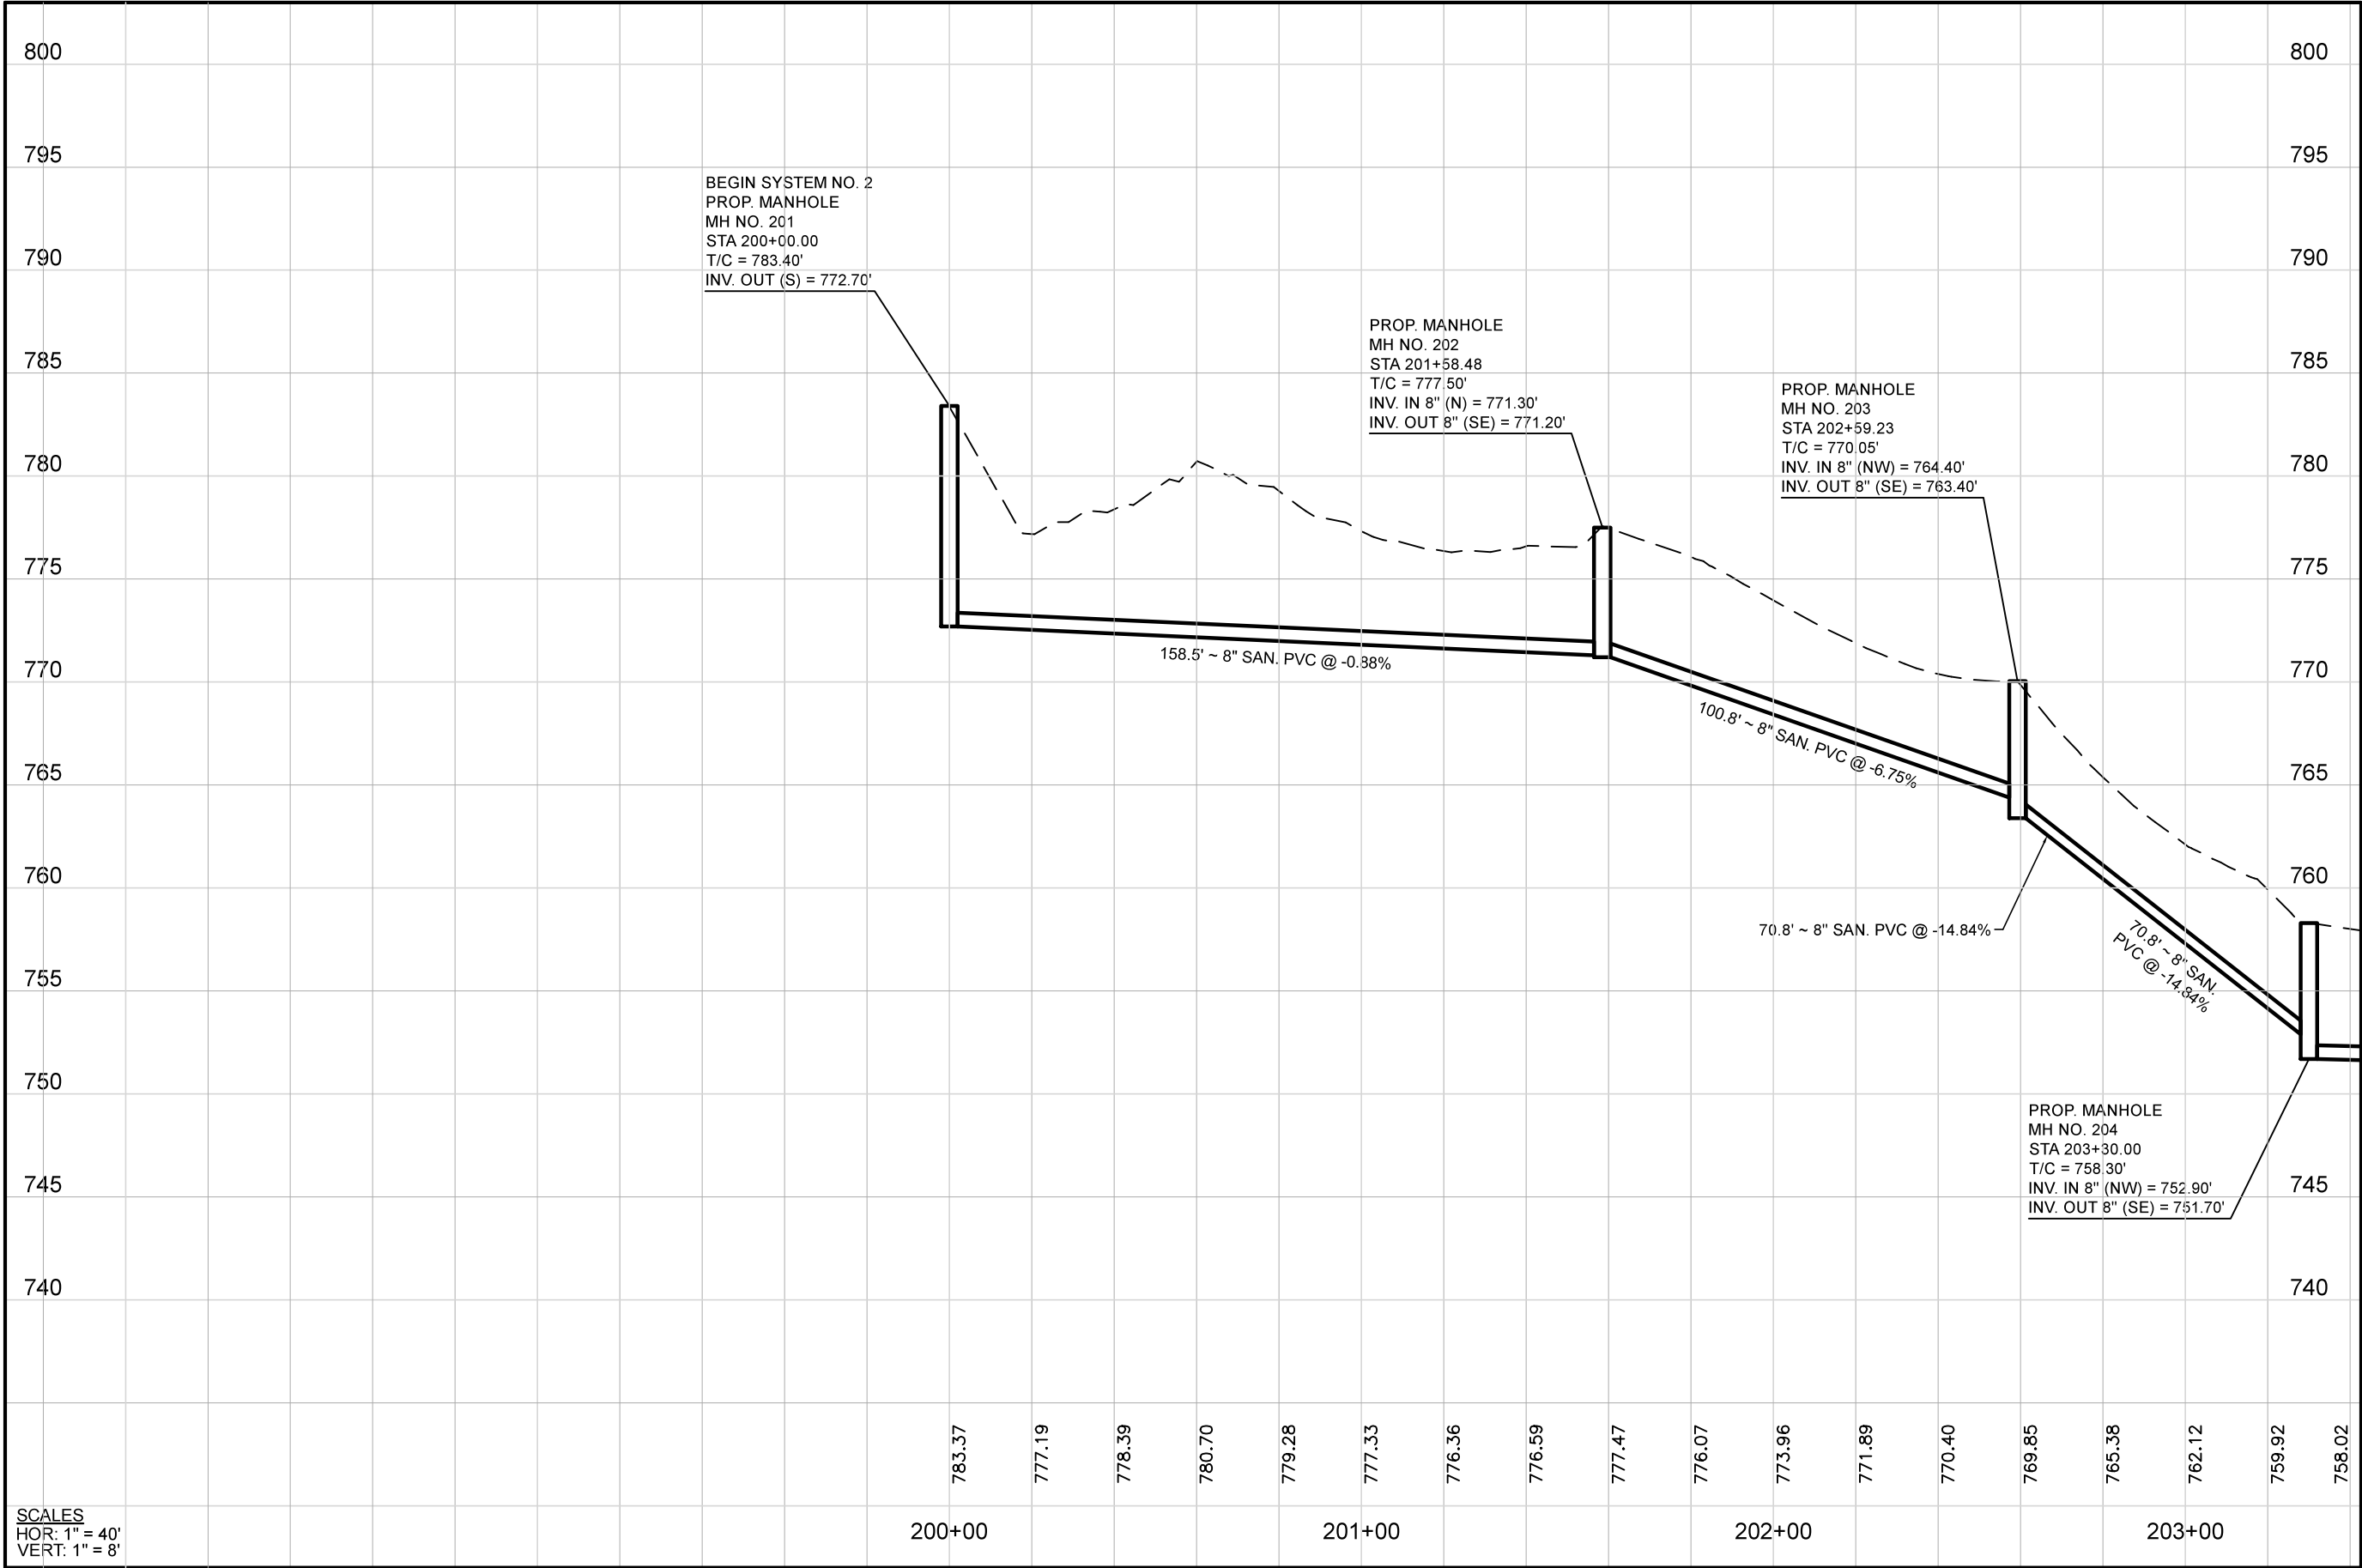

Mark J. Eicher, P.E., P.S.
109 Graham Street
Zanesville, Ohio 43701
740-454-0155

Muskingum County
ENGINEER'S OFFICE

PREPARED BY:
Mark J. Eicher, P.E., P.S.

PROJECT NAME:
BOGGS ROAD SANITARY SEWER IMPROVEMENTS

PROJECT LOCATION:
ZANESVILLE, OHIO 43701

PLANS APPROVED BY:
MJE

PLANS PREPARED BY:
GJW


DATE:
09/09/2024

REVISED:
07/09/2025

SHEET SIZE:
11" x 17"

SHEET NAME:
PROFILE SHEET (1)

SHEET NUMBER:
08
14

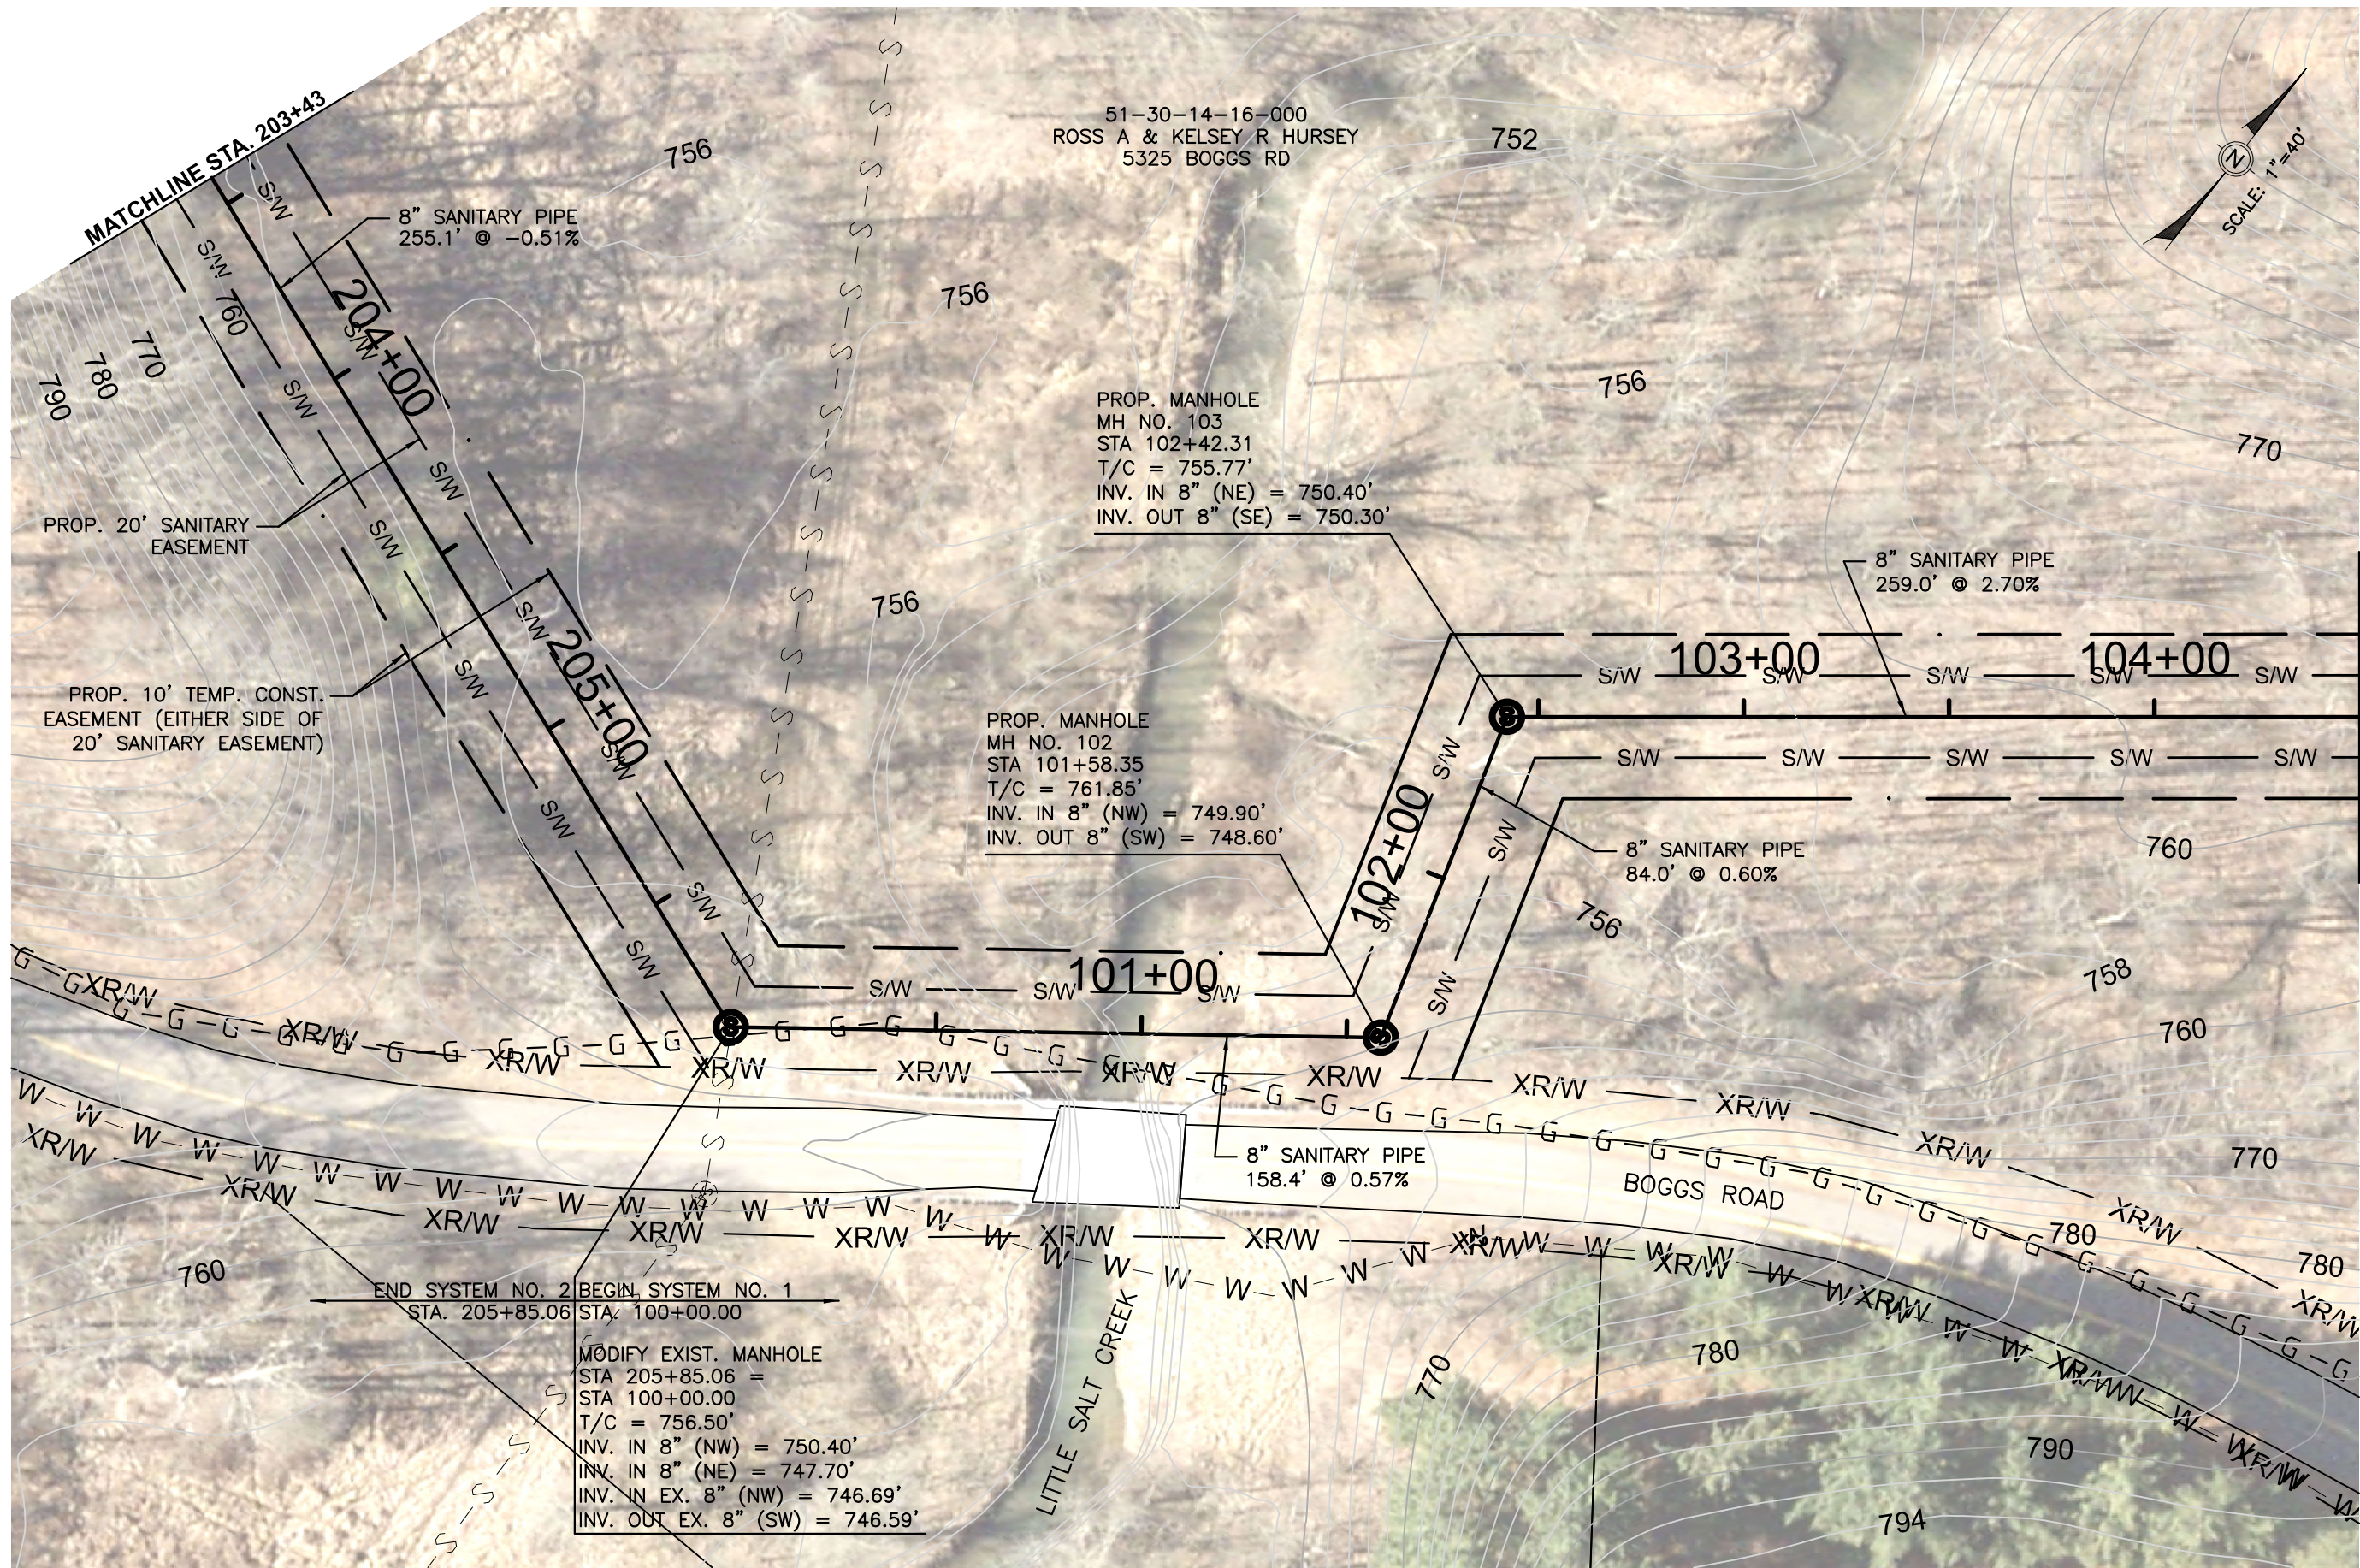

Mark J. Eicher, P.E., P.S.
109 Graham Street
Zanesville, Ohio 43701
740-454-0155

Wuskingum County
ENGINEER'S OFFICE

PROJECT NAME
BOGGS ROAD SANITARY SEWER IMPROVEMENTS

PROJECT LOCATION
ZANESVILLE, OHIO 43701

PLANS APPROVED BY:
MJE

PLANS PREPARED BY:
GJW

DATE:
09/09/2024

REVISED:
07/14/2025


SHEET SIZE:
11" x 17"

SHEET NAME:
PLAN SHEET (2)

SHEET NUMBER:
09
14

MATCHLINE STA. 104+50

MATCHLINE STA. 203+43

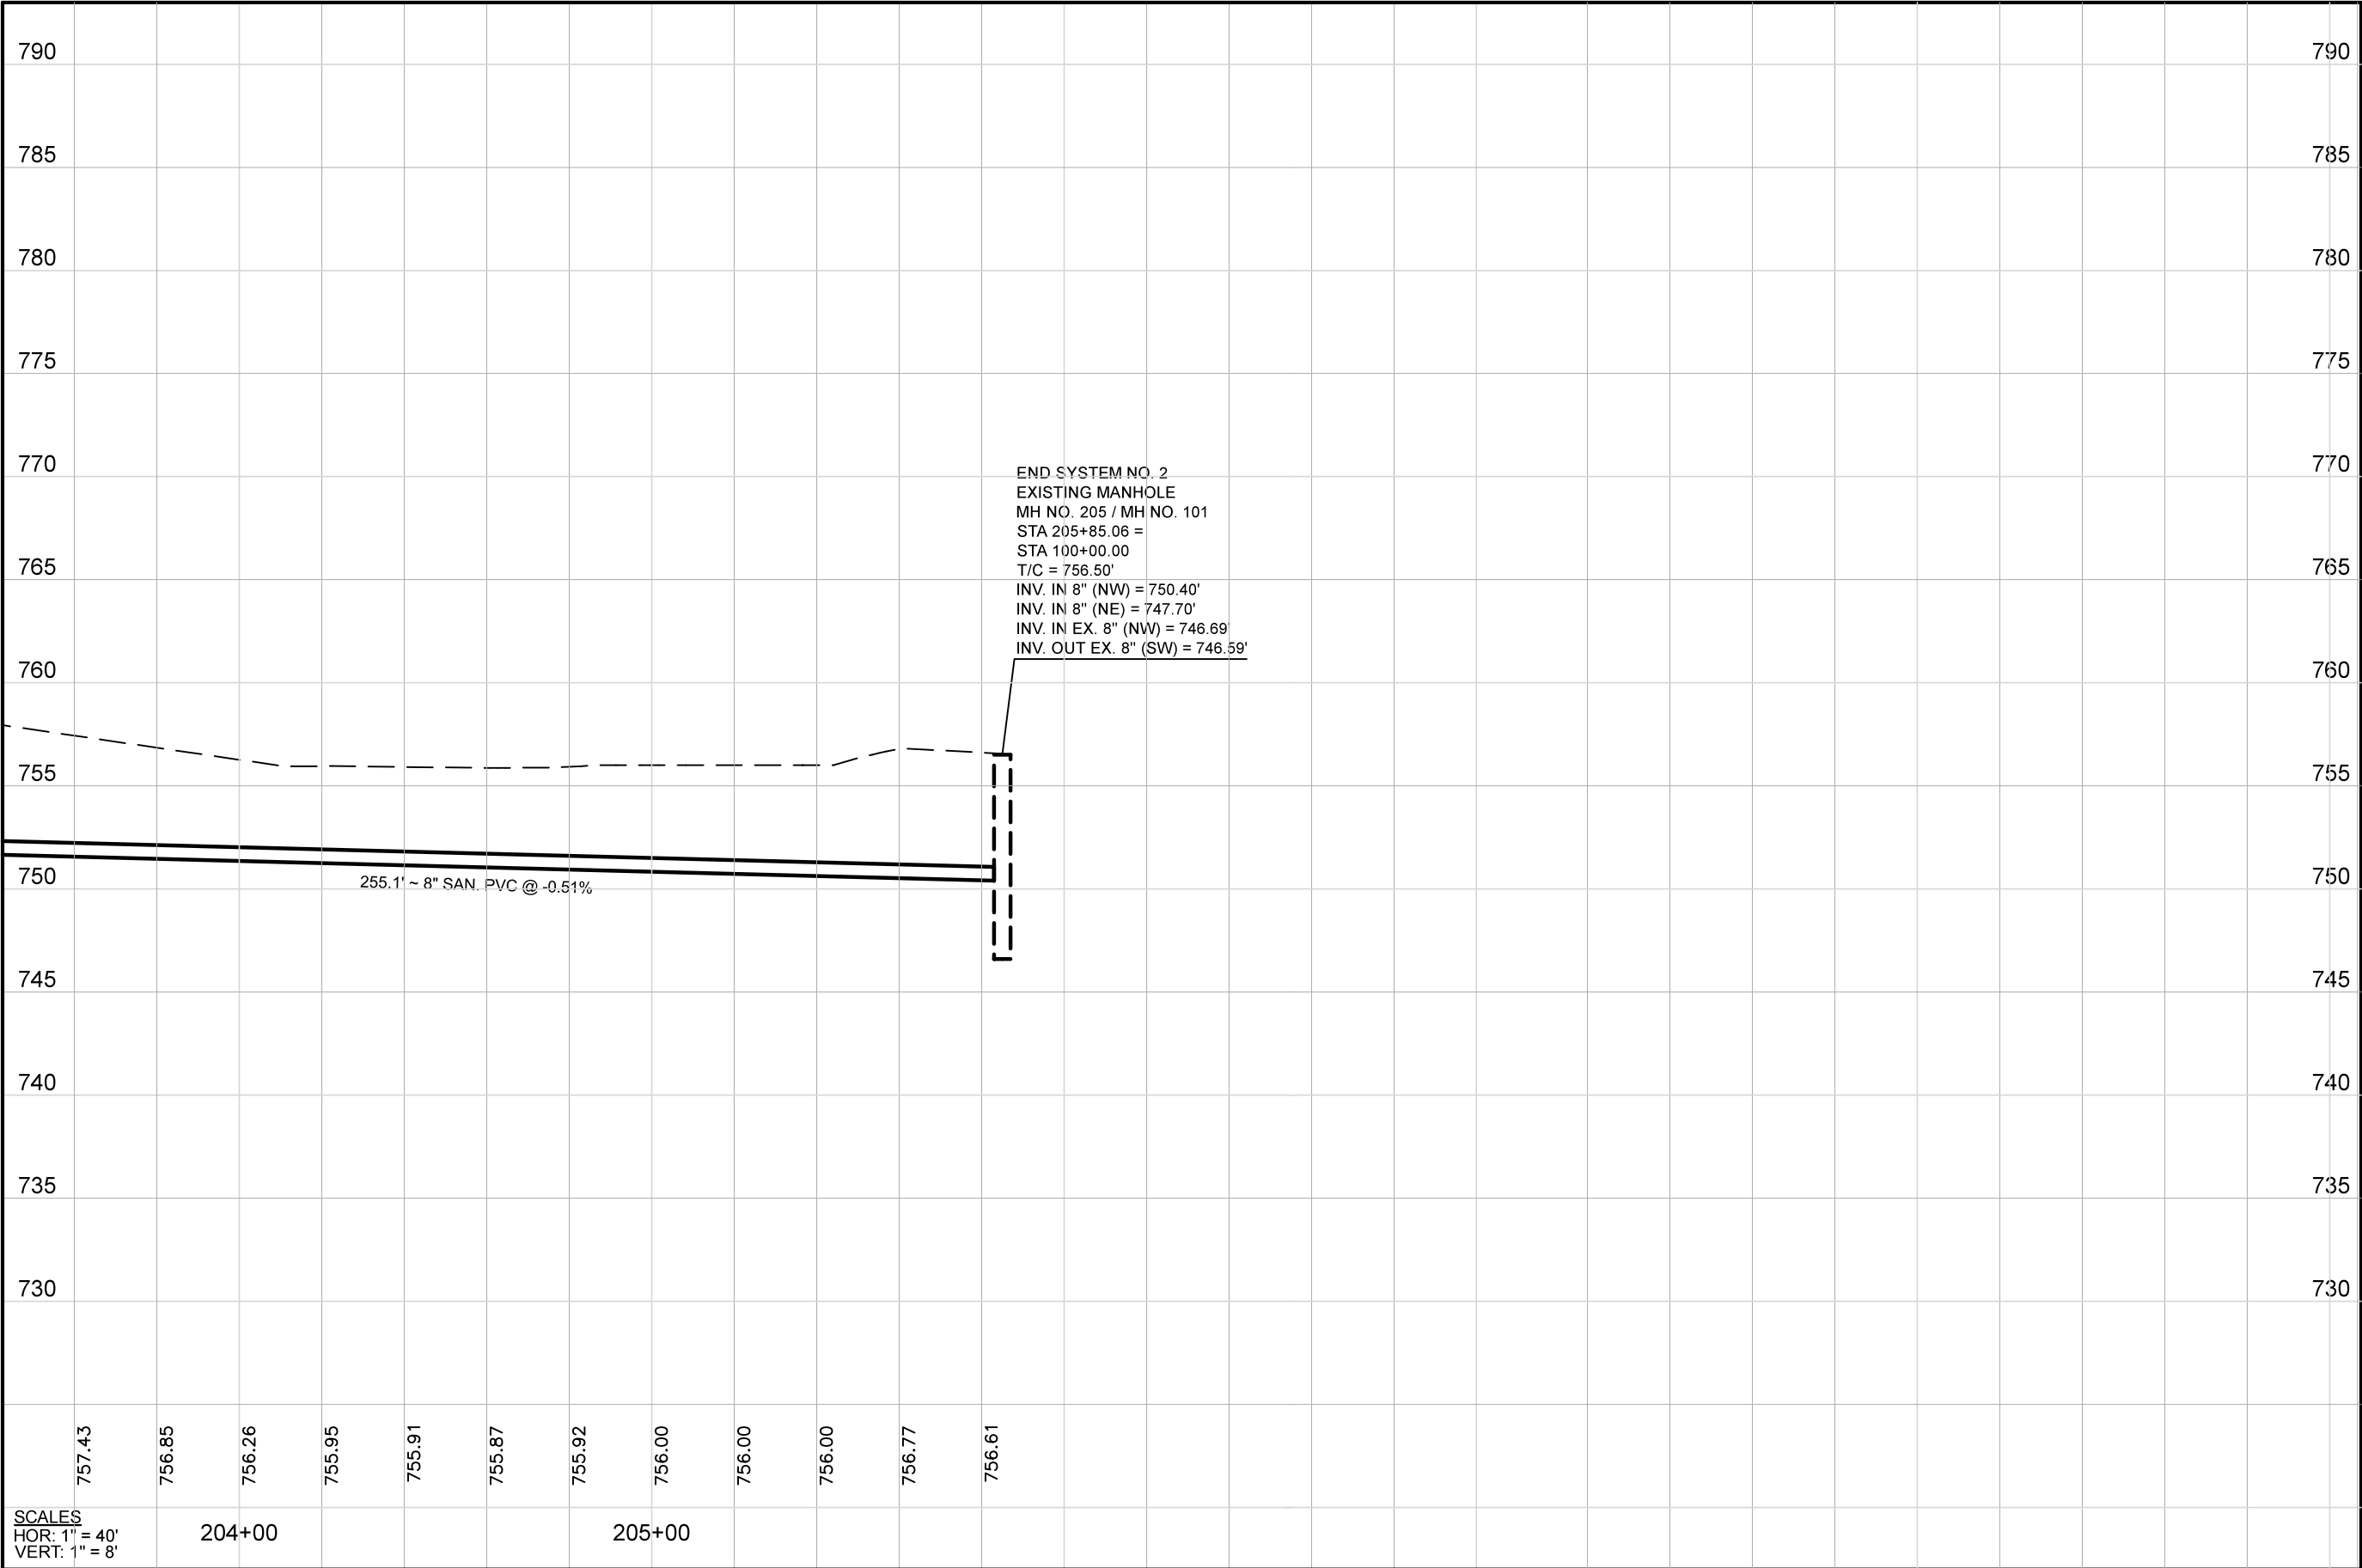

SCALES
HOR: 1" = 40'
VERT: 1" = 8'

Mark J. Eicher, P.E., P.S.
109 Graham Street
Zanesville, Ohio 43701
740-454-0155

**Wuskingum**
County
ENGINEER'S OFFICE

PROJECT NAME
BOGGS ROAD SANITARY SEWER IMPROVEMENTS

PROJECT LOCATION
ZANESVILLE, OHIO 43701

PLANS APPROVED BY:
MJE

PLANS PREPARED BY:
GJW

DATE:
09/09/2024


REVISED:
07/14/2025

SHEET SIZE:
11" x 17"

SHEET NAME:
PROFILE SHEET (2)

SHEET NUMBER:

10
14

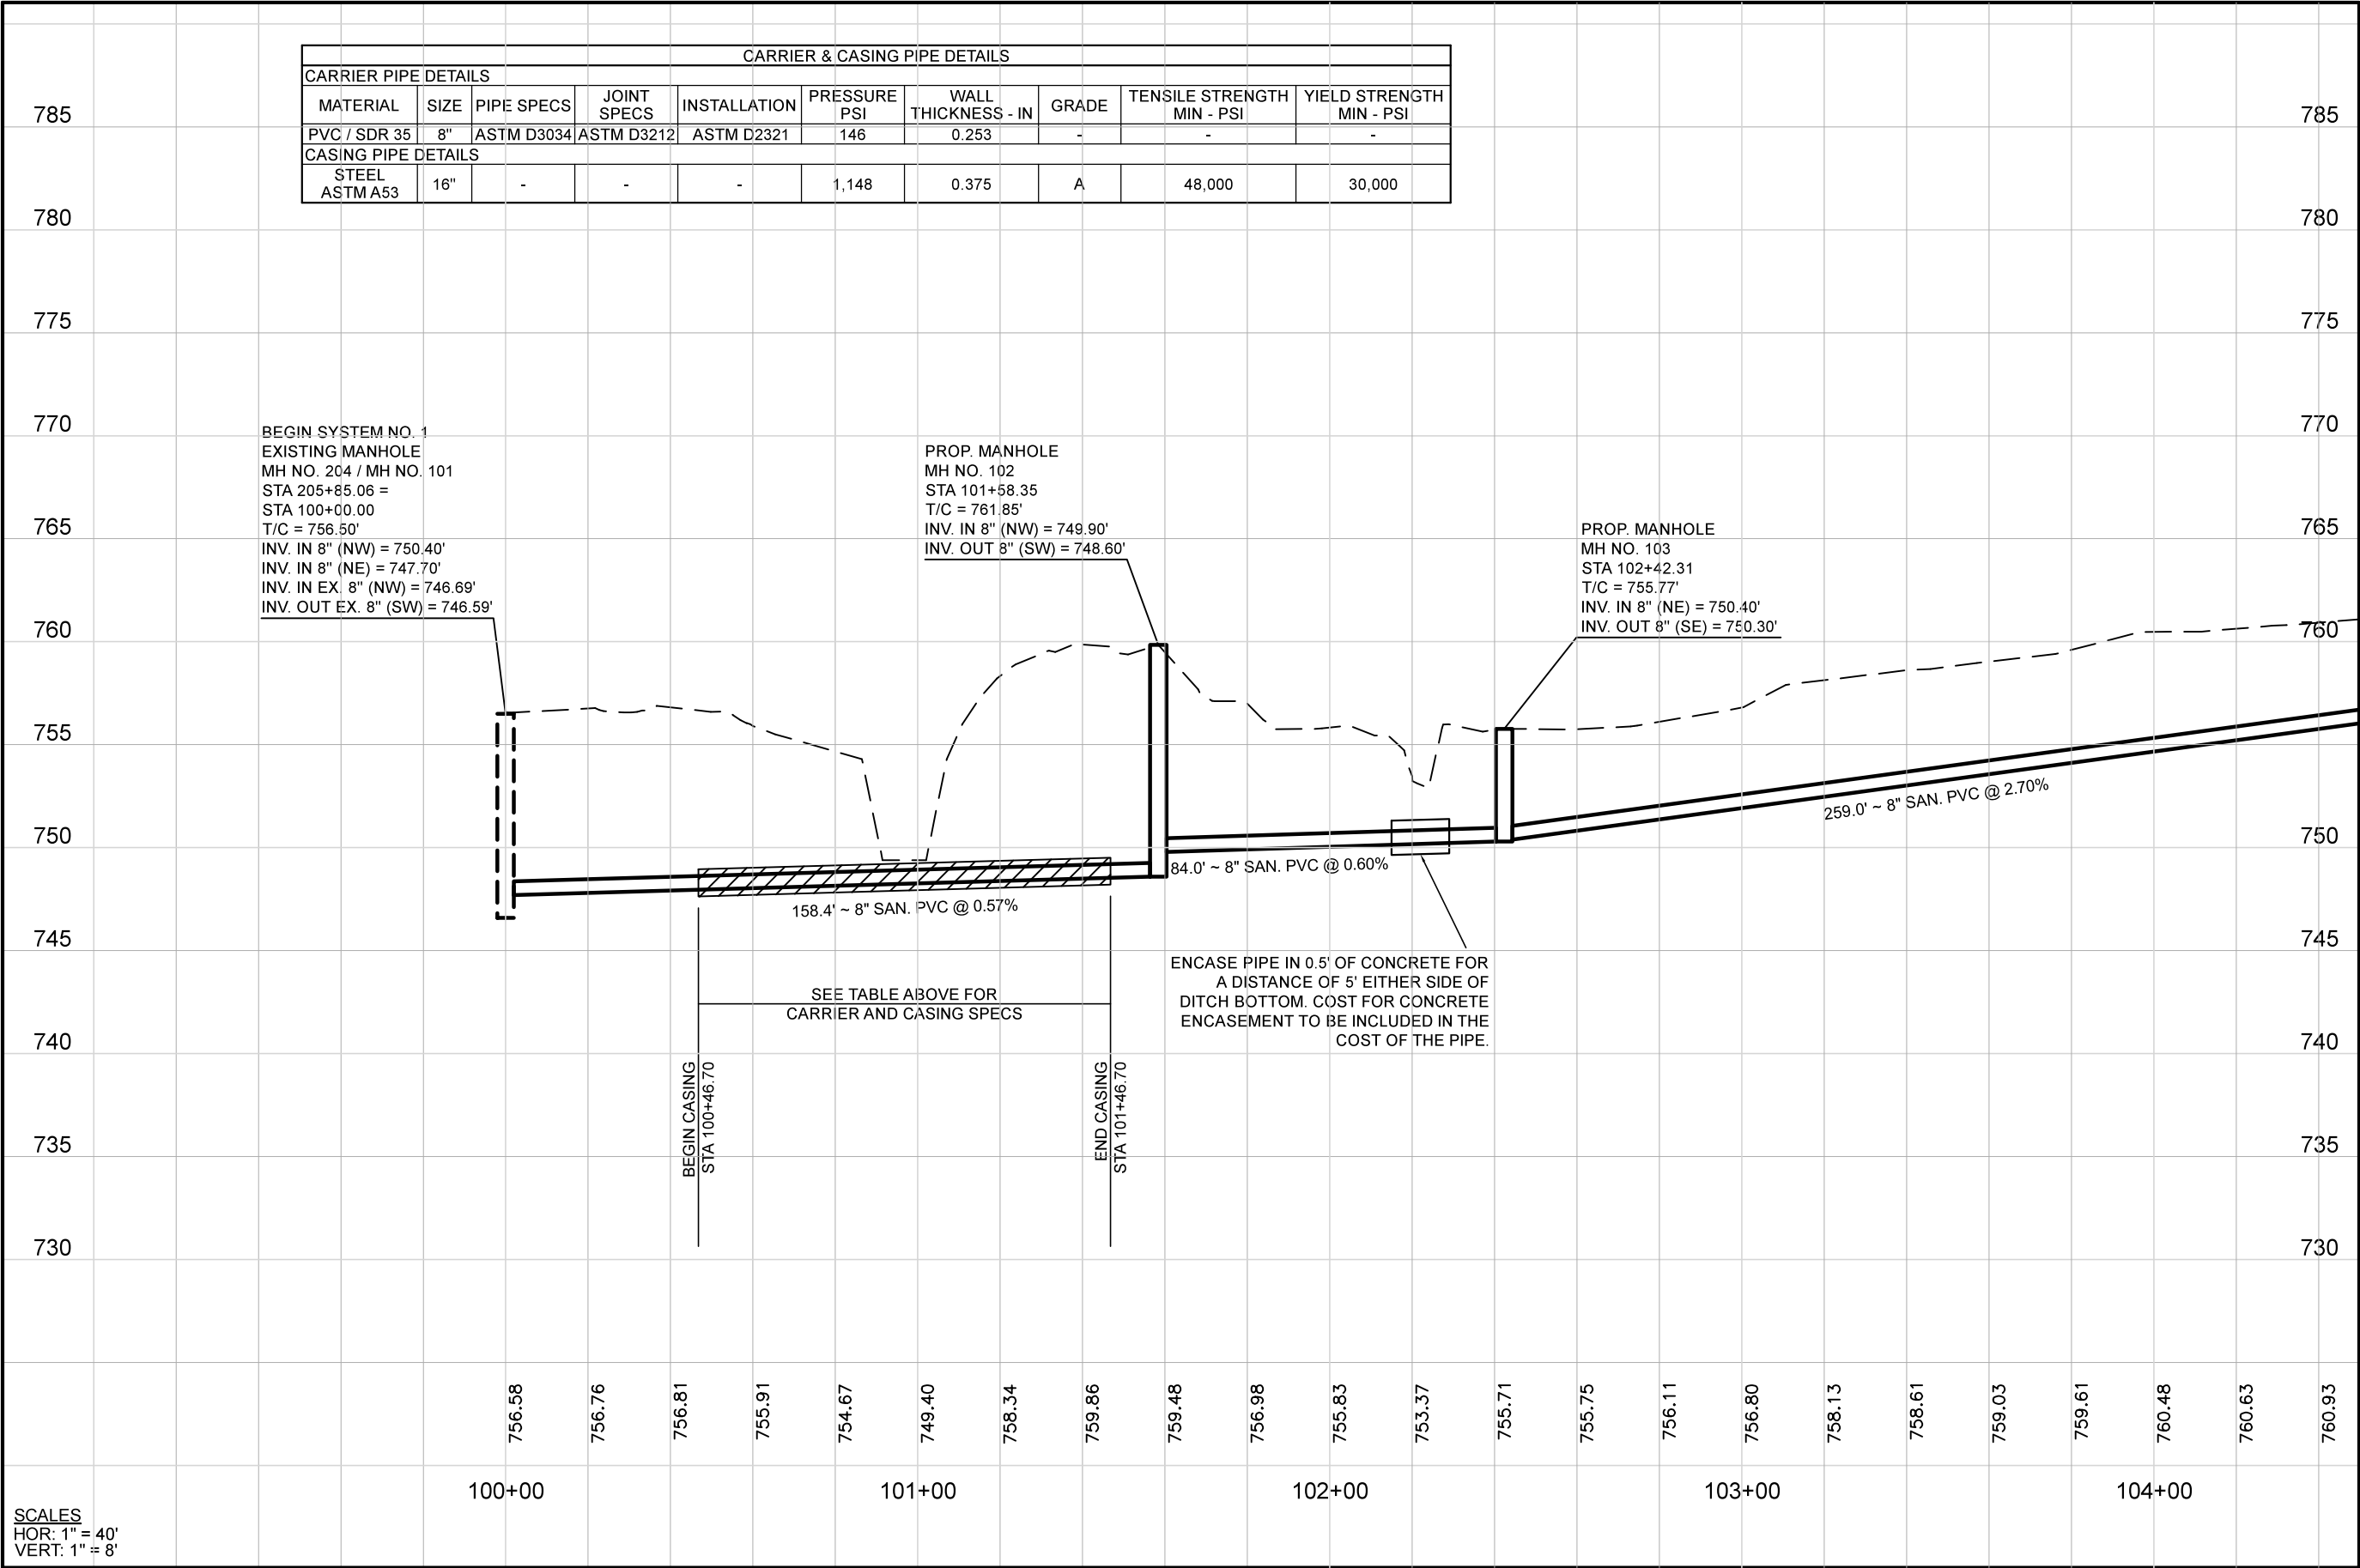

Mark J. Eicher, PE, P.E., P.S.
109 Graham Street
Zanesville, Ohio 43701
740-454-0155

W. J. Eicher & Sons, Inc.
County Engineer's Office

PREPARED BY:
Mark J. Eicher, PE, P.E., P.S.

PROJECT NAME:
BOGGS ROAD SANITARY SEWER IMPROVEMENTS

PROJECT LOCATION:
ZANESVILLE, OHIO 43701

PLANS APPROVED BY:
MJE

PLANS PREPARED BY:
GJW


DATE:
07/14/2025


REVISED:

SHEET SIZE:
11" x 17"

SHEET NAME:
PROFILE SHEET (2A)

SHEET NUMBER:
10A
14

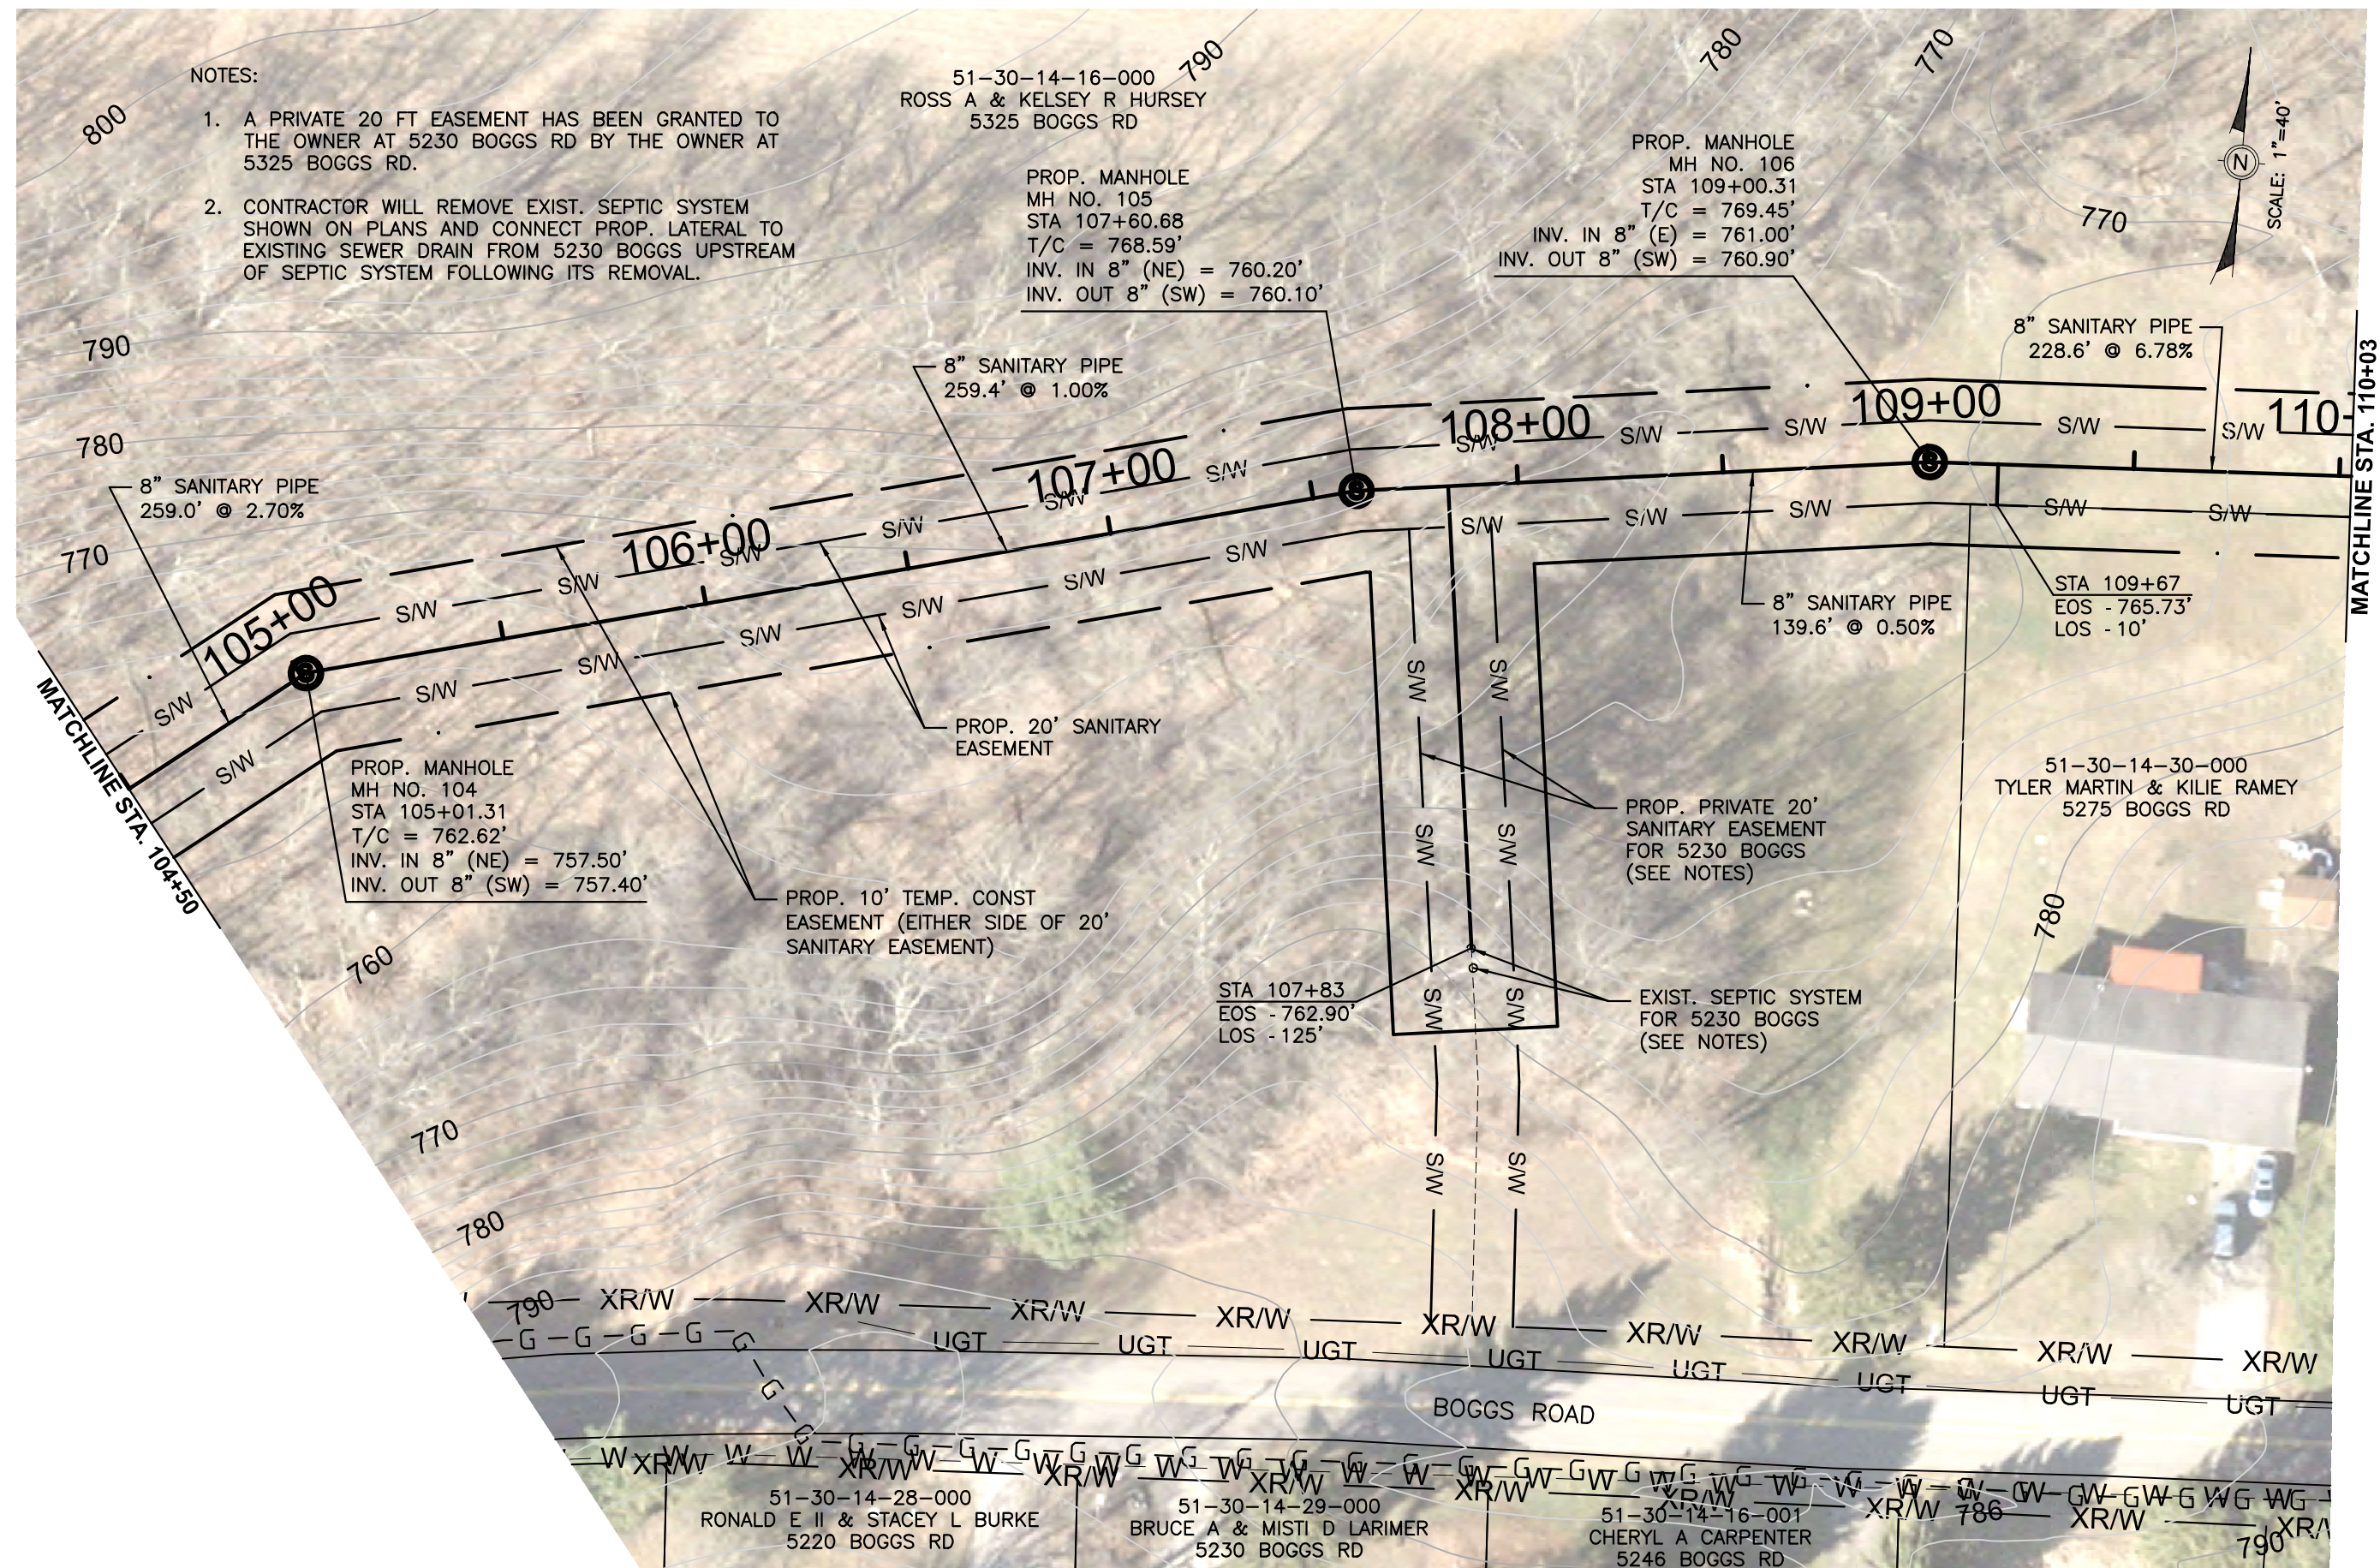

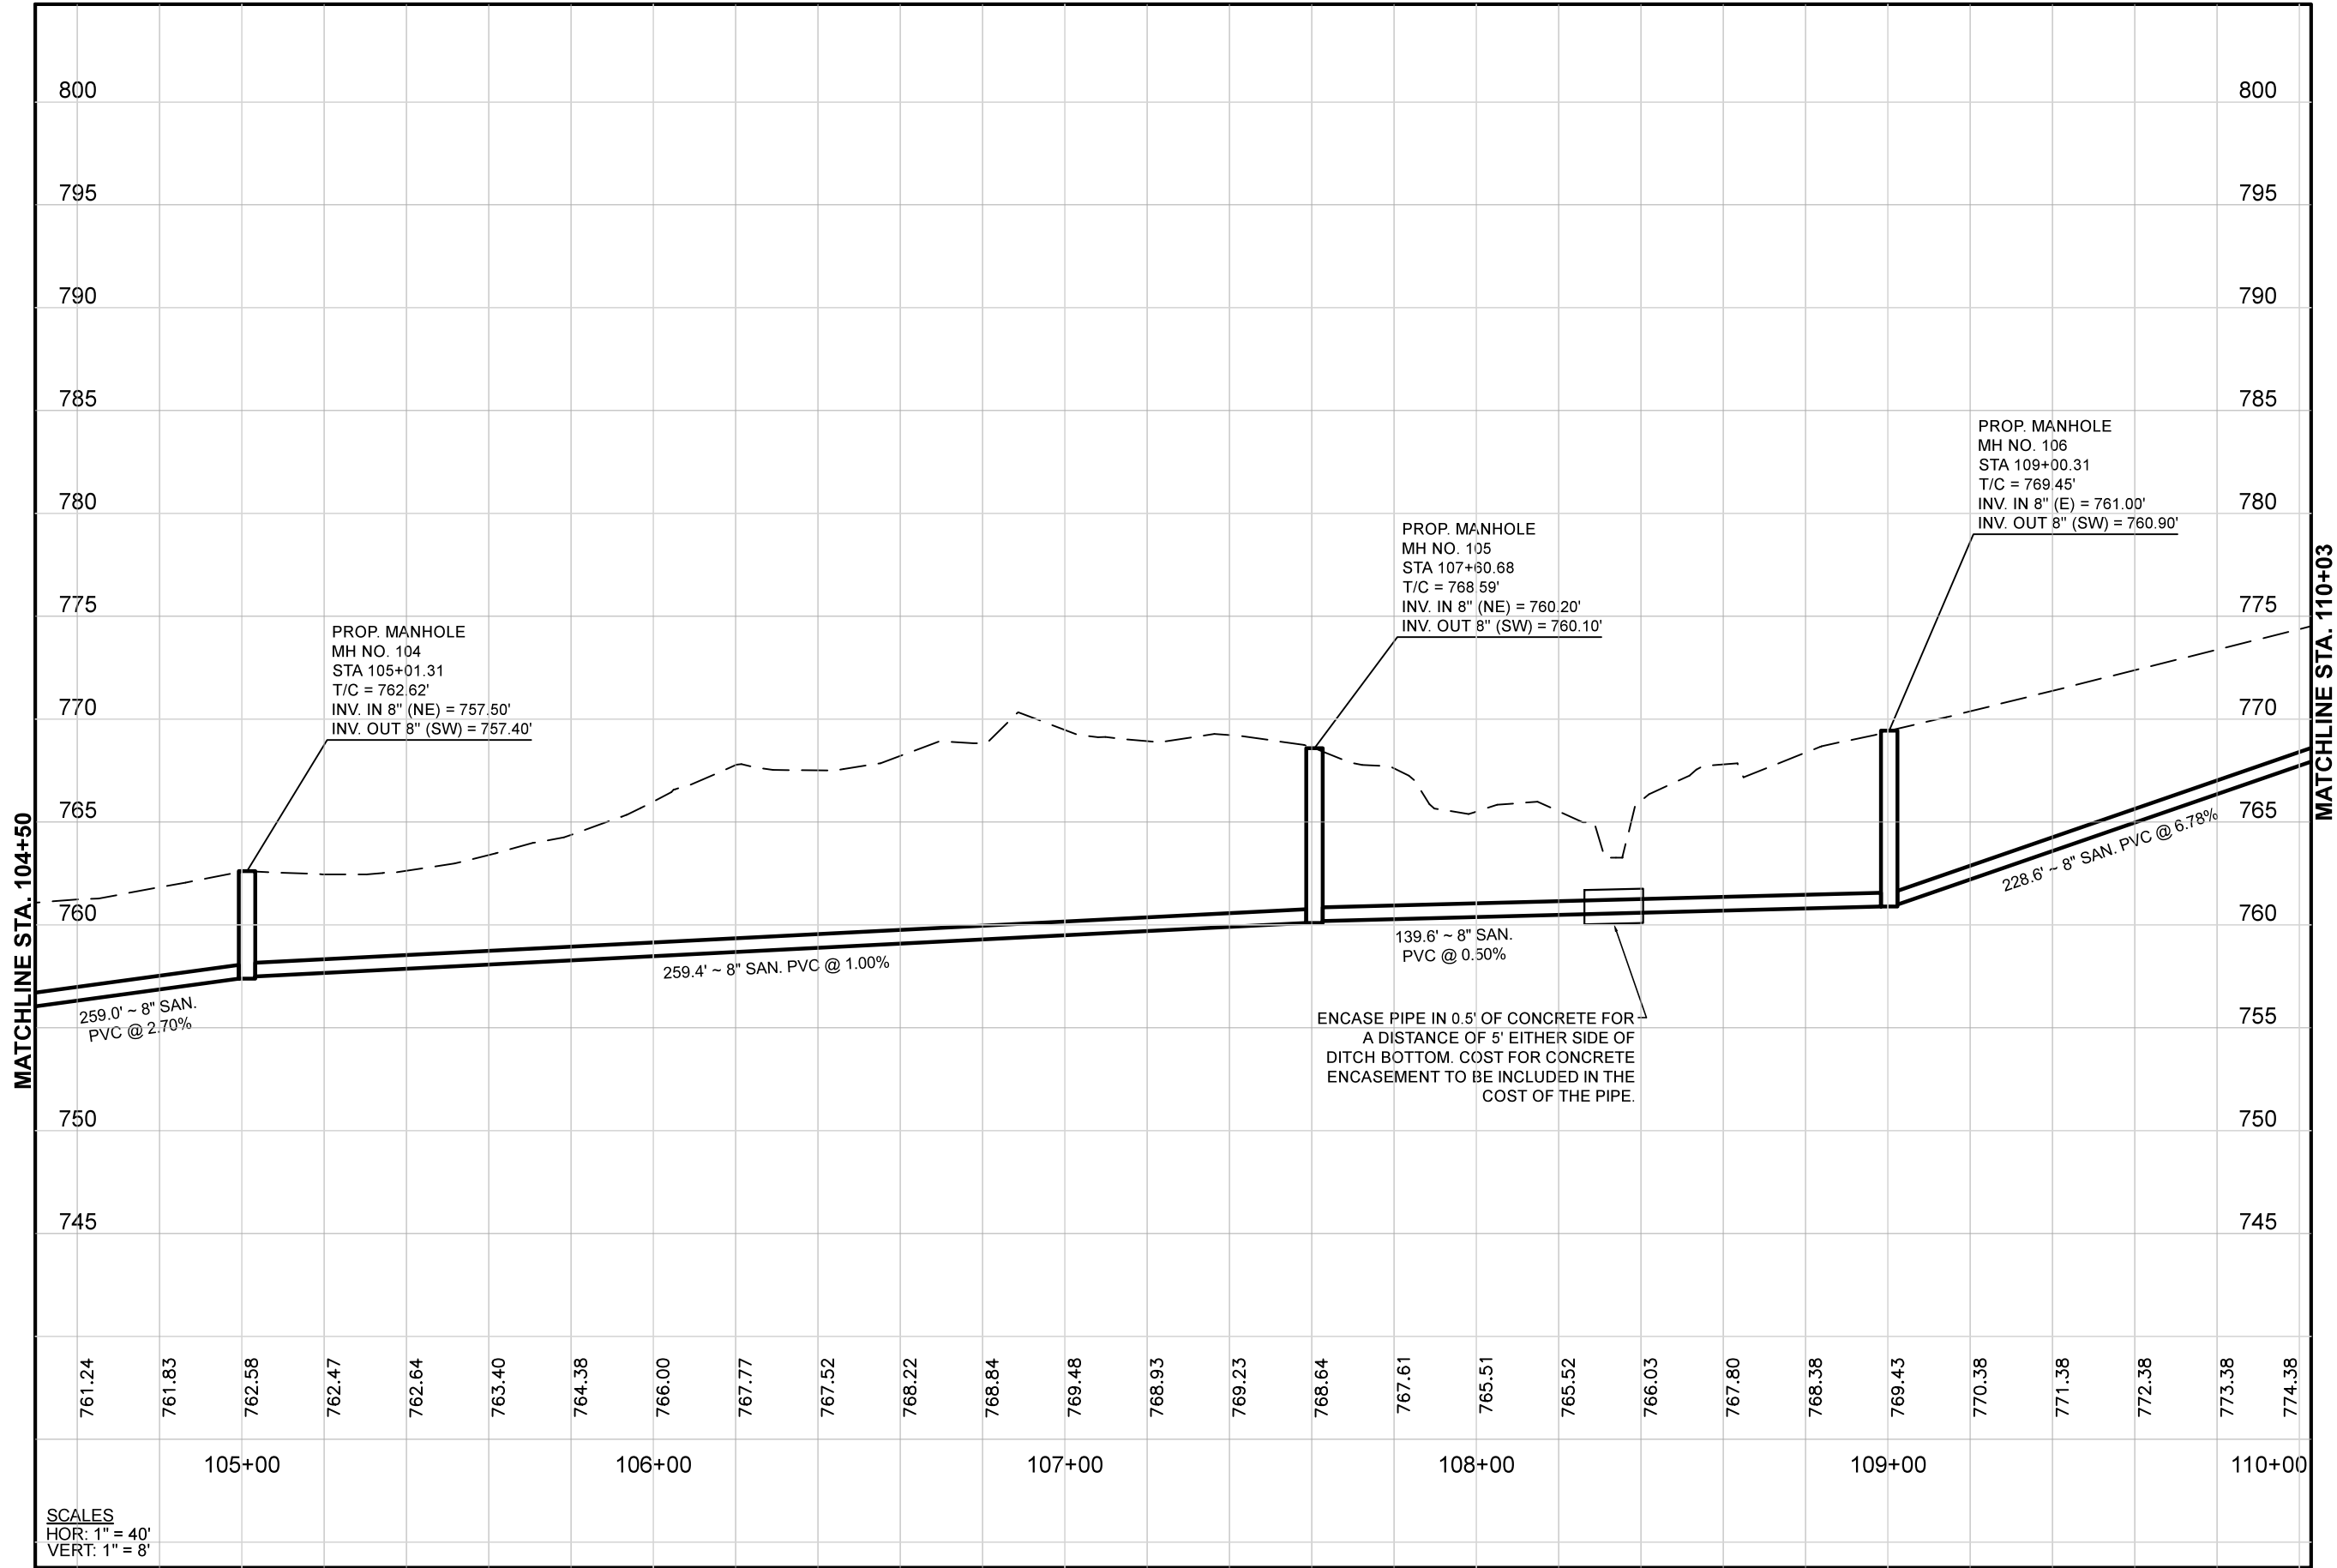

Mark J. Eicher, P.E., P.S.
109 Graham Street
Zanesville, Ohio 43701
740-454-0155

**Muskingum County**
ENGINEER'S OFFICE

PREPARED BY:

PROJECT NAME:
BOGGS ROAD SANITARY SEWER IMPROVEMENTS

PROJECT LOCATION:
ZANESVILLE, OHIO 43701

PLANS APPROVED BY:

MJE

PLANS PREPARED BY:

GJW

DATE:

09/09/2024

REVISED:

07/14/2025

SHEET SIZE:


11" x 17"

SHEET NAME:

PROFILE SHEET (3)

SHEET NUMBER:

12
14

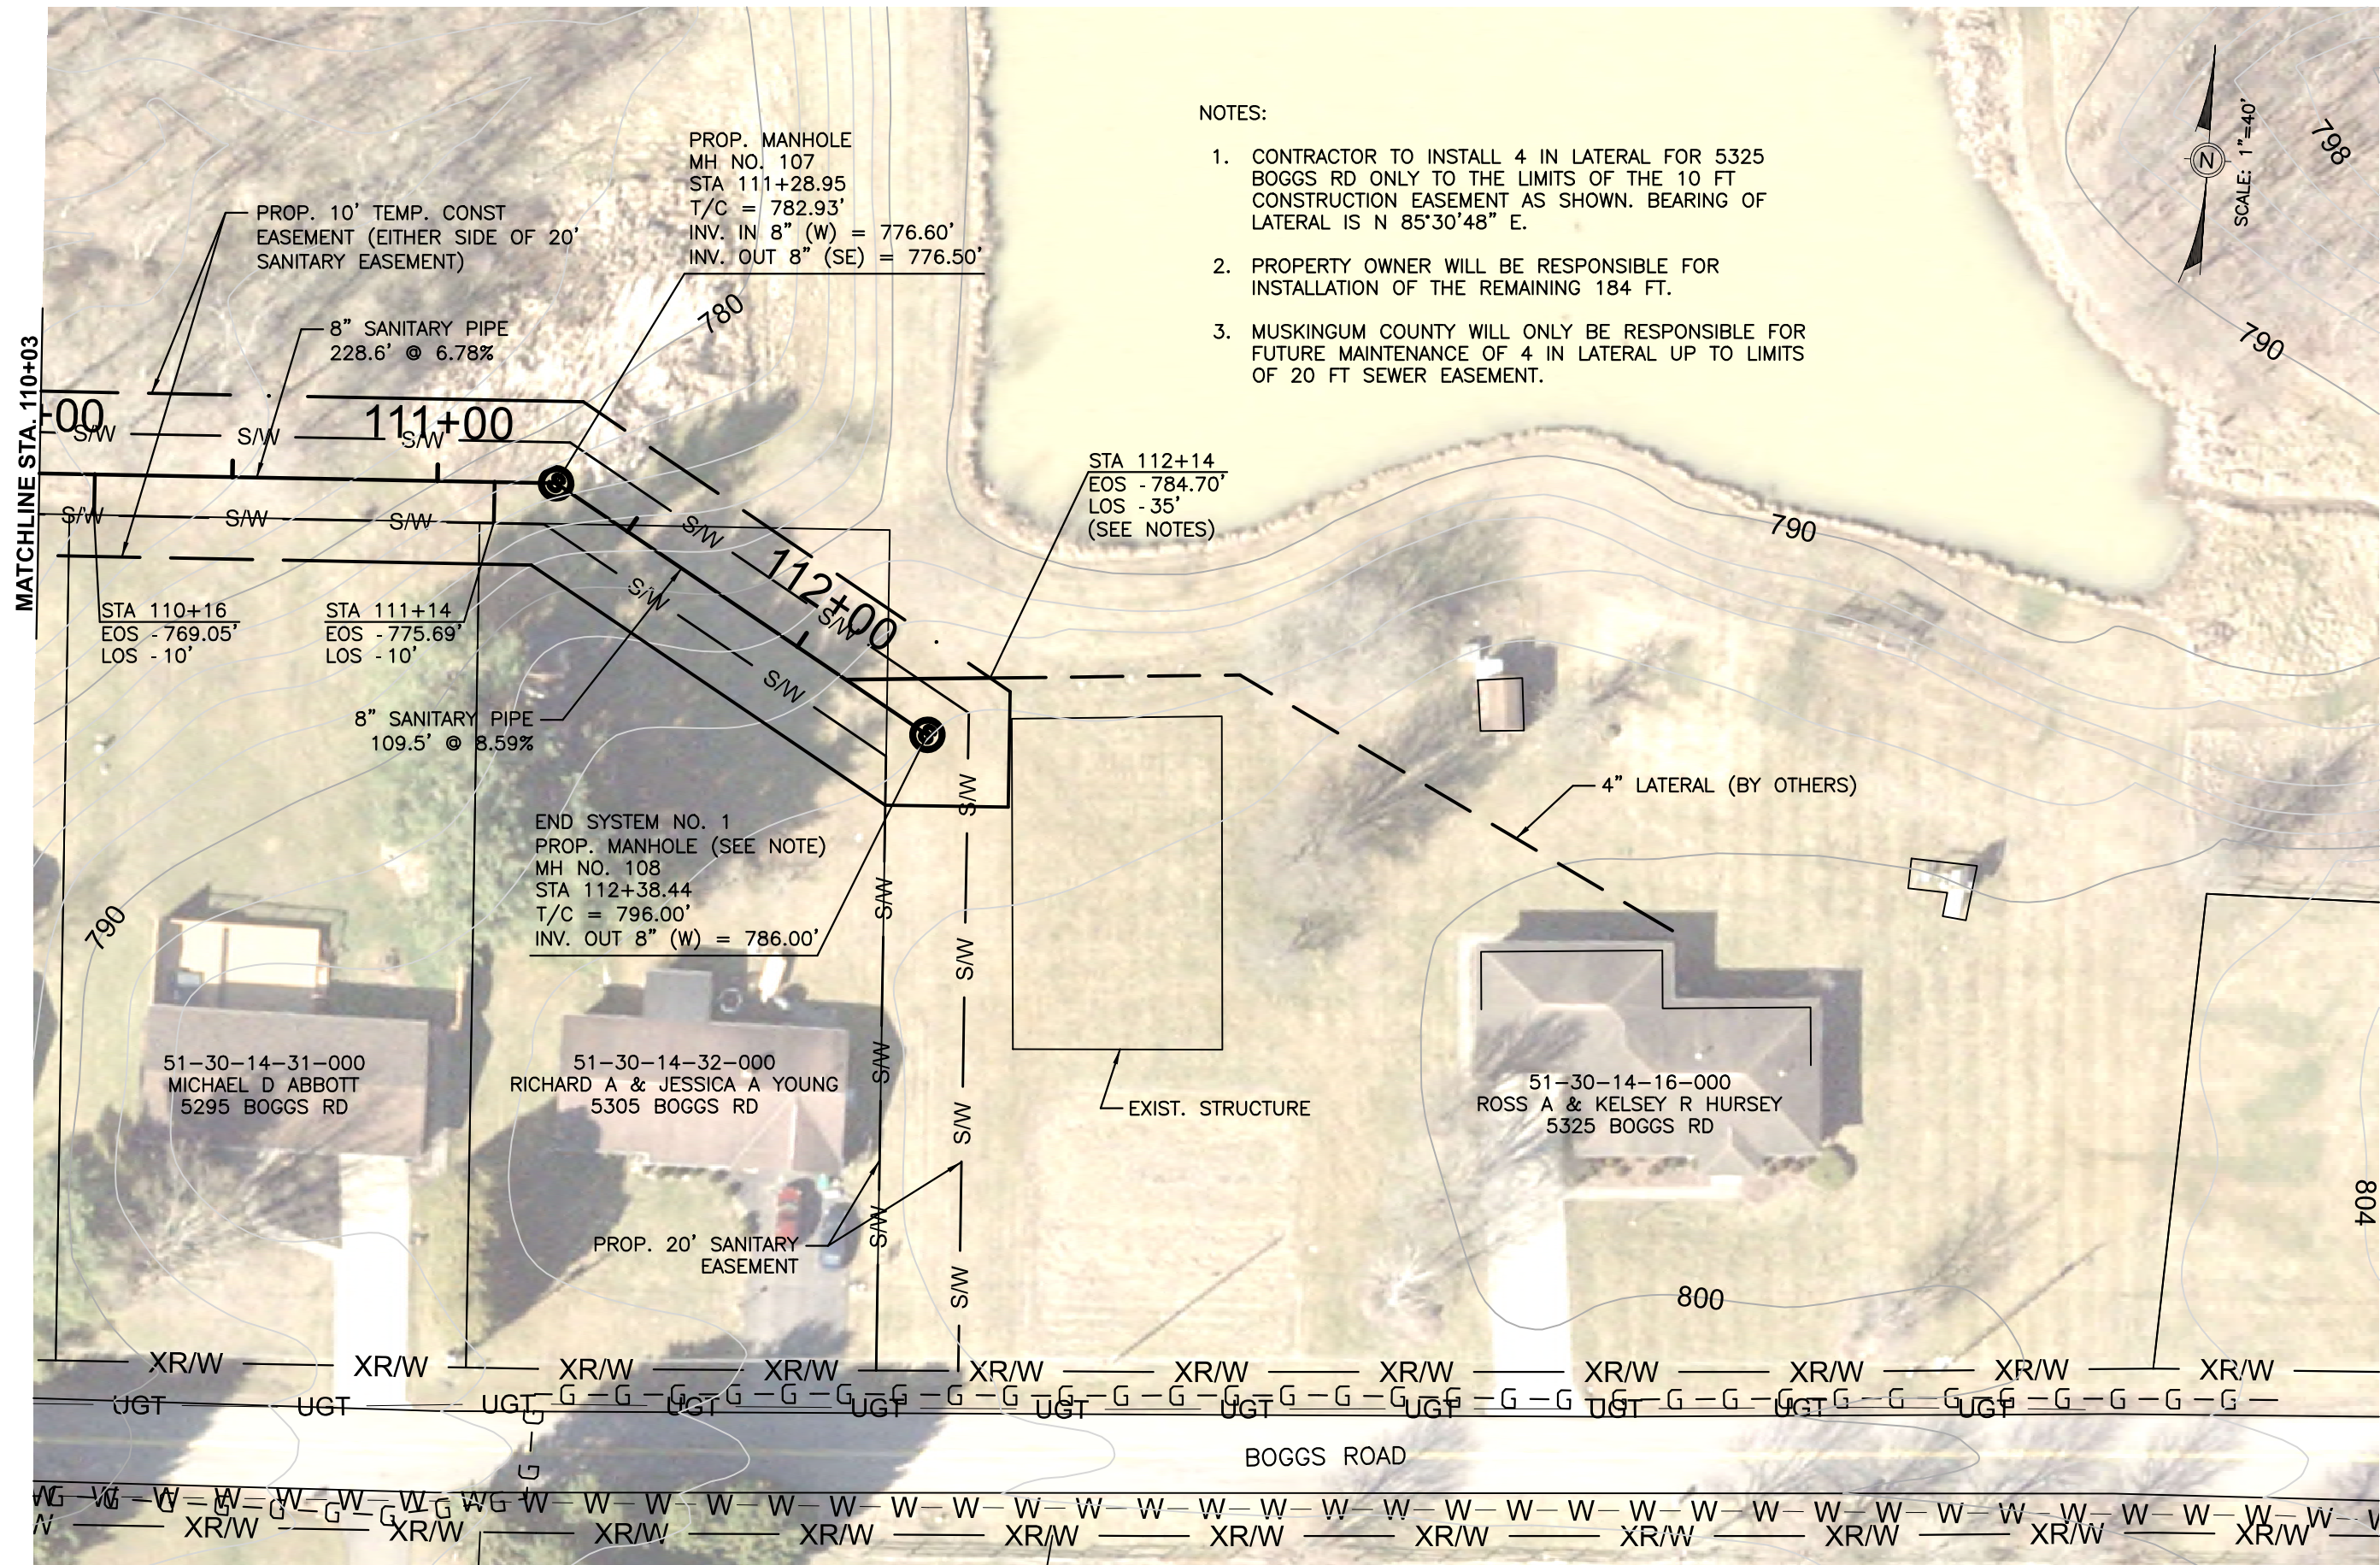

NOTES:

1. CONTRACTOR TO INSTALL 4 IN LATERAL FOR 5325 BOGGS RD ONLY TO THE LIMITS OF THE 10 FT CONSTRUCTION EASEMENT AS SHOWN. BEARING OF LATERAL IS N 85°30'48" E.
2. PROPERTY OWNER WILL BE RESPONSIBLE FOR INSTALLATION OF THE REMAINING 184 FT.
3. MUSKINGUM COUNTY WILL ONLY BE RESPONSIBLE FOR FUTURE MAINTENANCE OF 4 IN LATERAL UP TO LIMITS OF 20 FT SEWER EASEMENT.

Mark J. Eicher, P.E., P.S.
109 Graham Street
Zanesville, Ohio 43701



PREPARED BY:

PROJECT NAME:
BOGGS ROAD SANITARY SEWER IMPROVEMENTS

PROJECT LOCATION:
ZANESVILLE, OHIO 43701

PLANS APPROVED BY:
MJE

PLANS PREPARED BY:
GJW

DATE:
09/09/2024


REVISED:
07/14/2025

SHEET SIZE:
11" x 17"

SHEET NAME:
PLAN SHEET (4)

SHEET NUMBER:

13
14

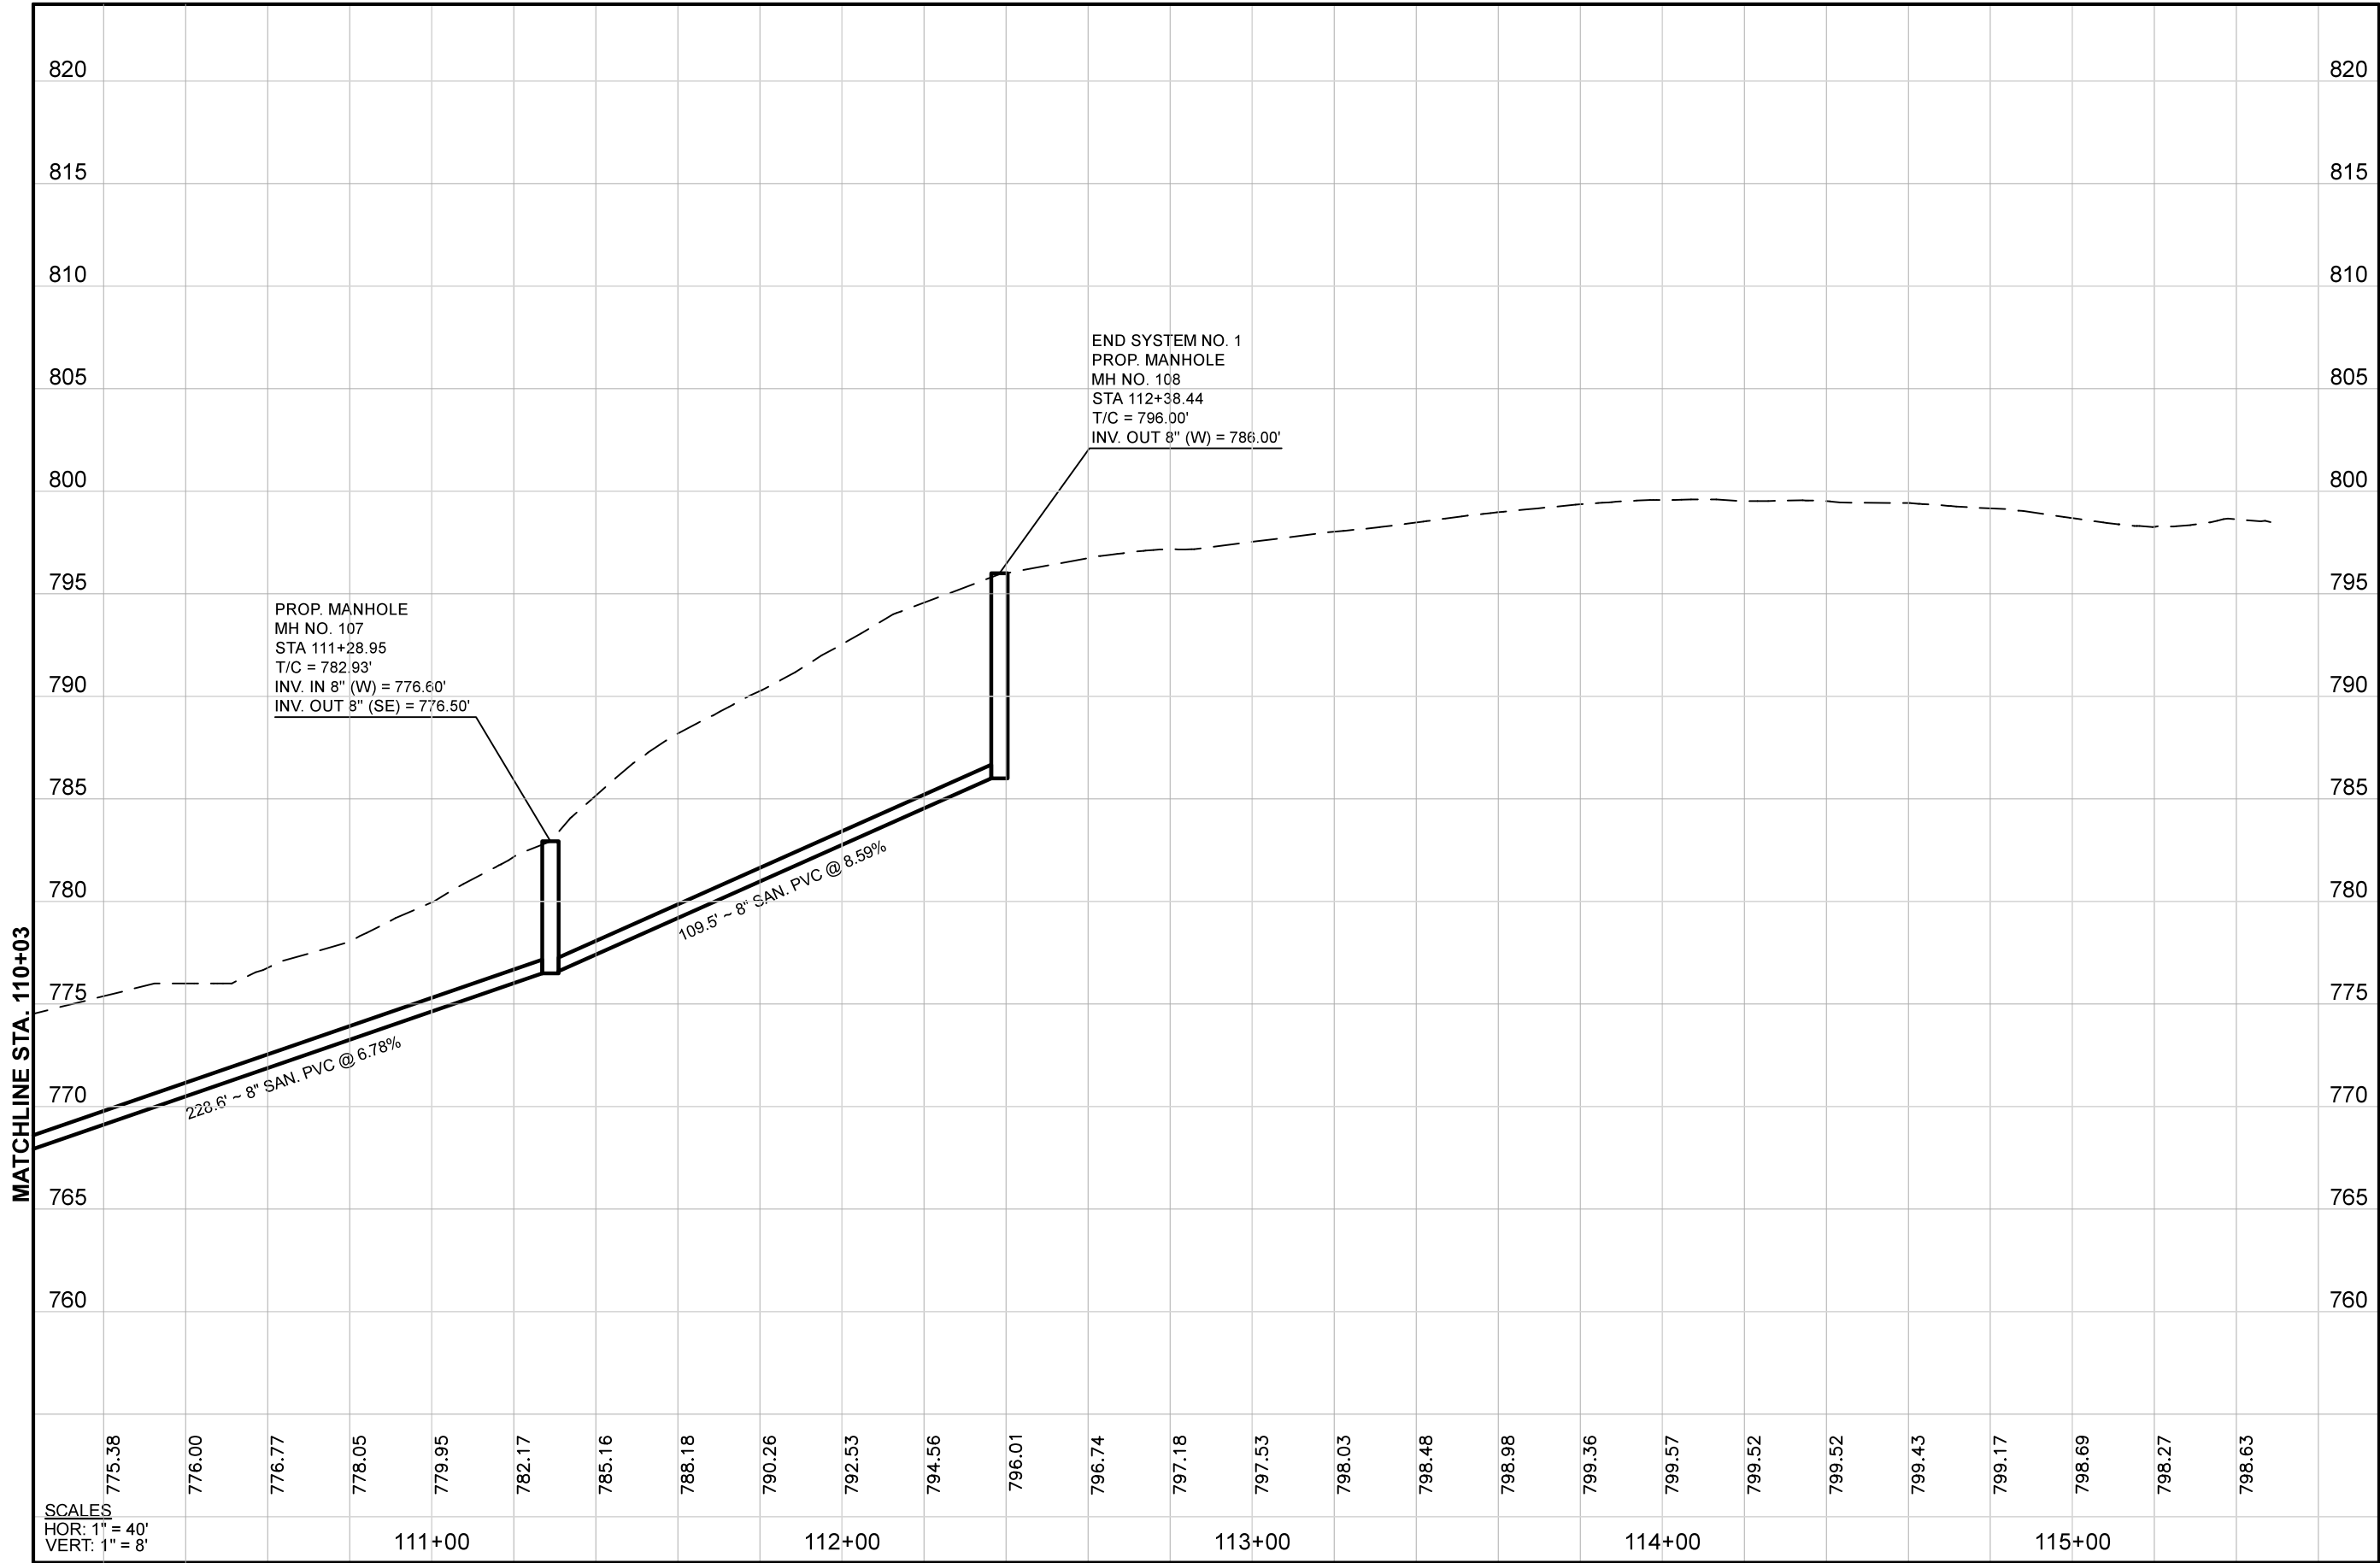

Mark J. Eicher, P.E., P.S.
109 Graham Street
Zanesville, Ohio 43701



PREPARED BY:

PROJECT NAME
BOGGS ROAD SANITARY SEWER IMPROVEMENTS

PROJECT LOCATION
ZANESVILLE, OHIO 43701

PLANS APPROVED BY:
MJE

PLANS PREPARED BY:
GJW

DATE:
09/09/2024

REVISED:
07/14/2025

SHEET SIZE:
11" x 17"

SHEET NAME:
PROFILE SHEET (4)

SHEET NUMBER:

14
14