



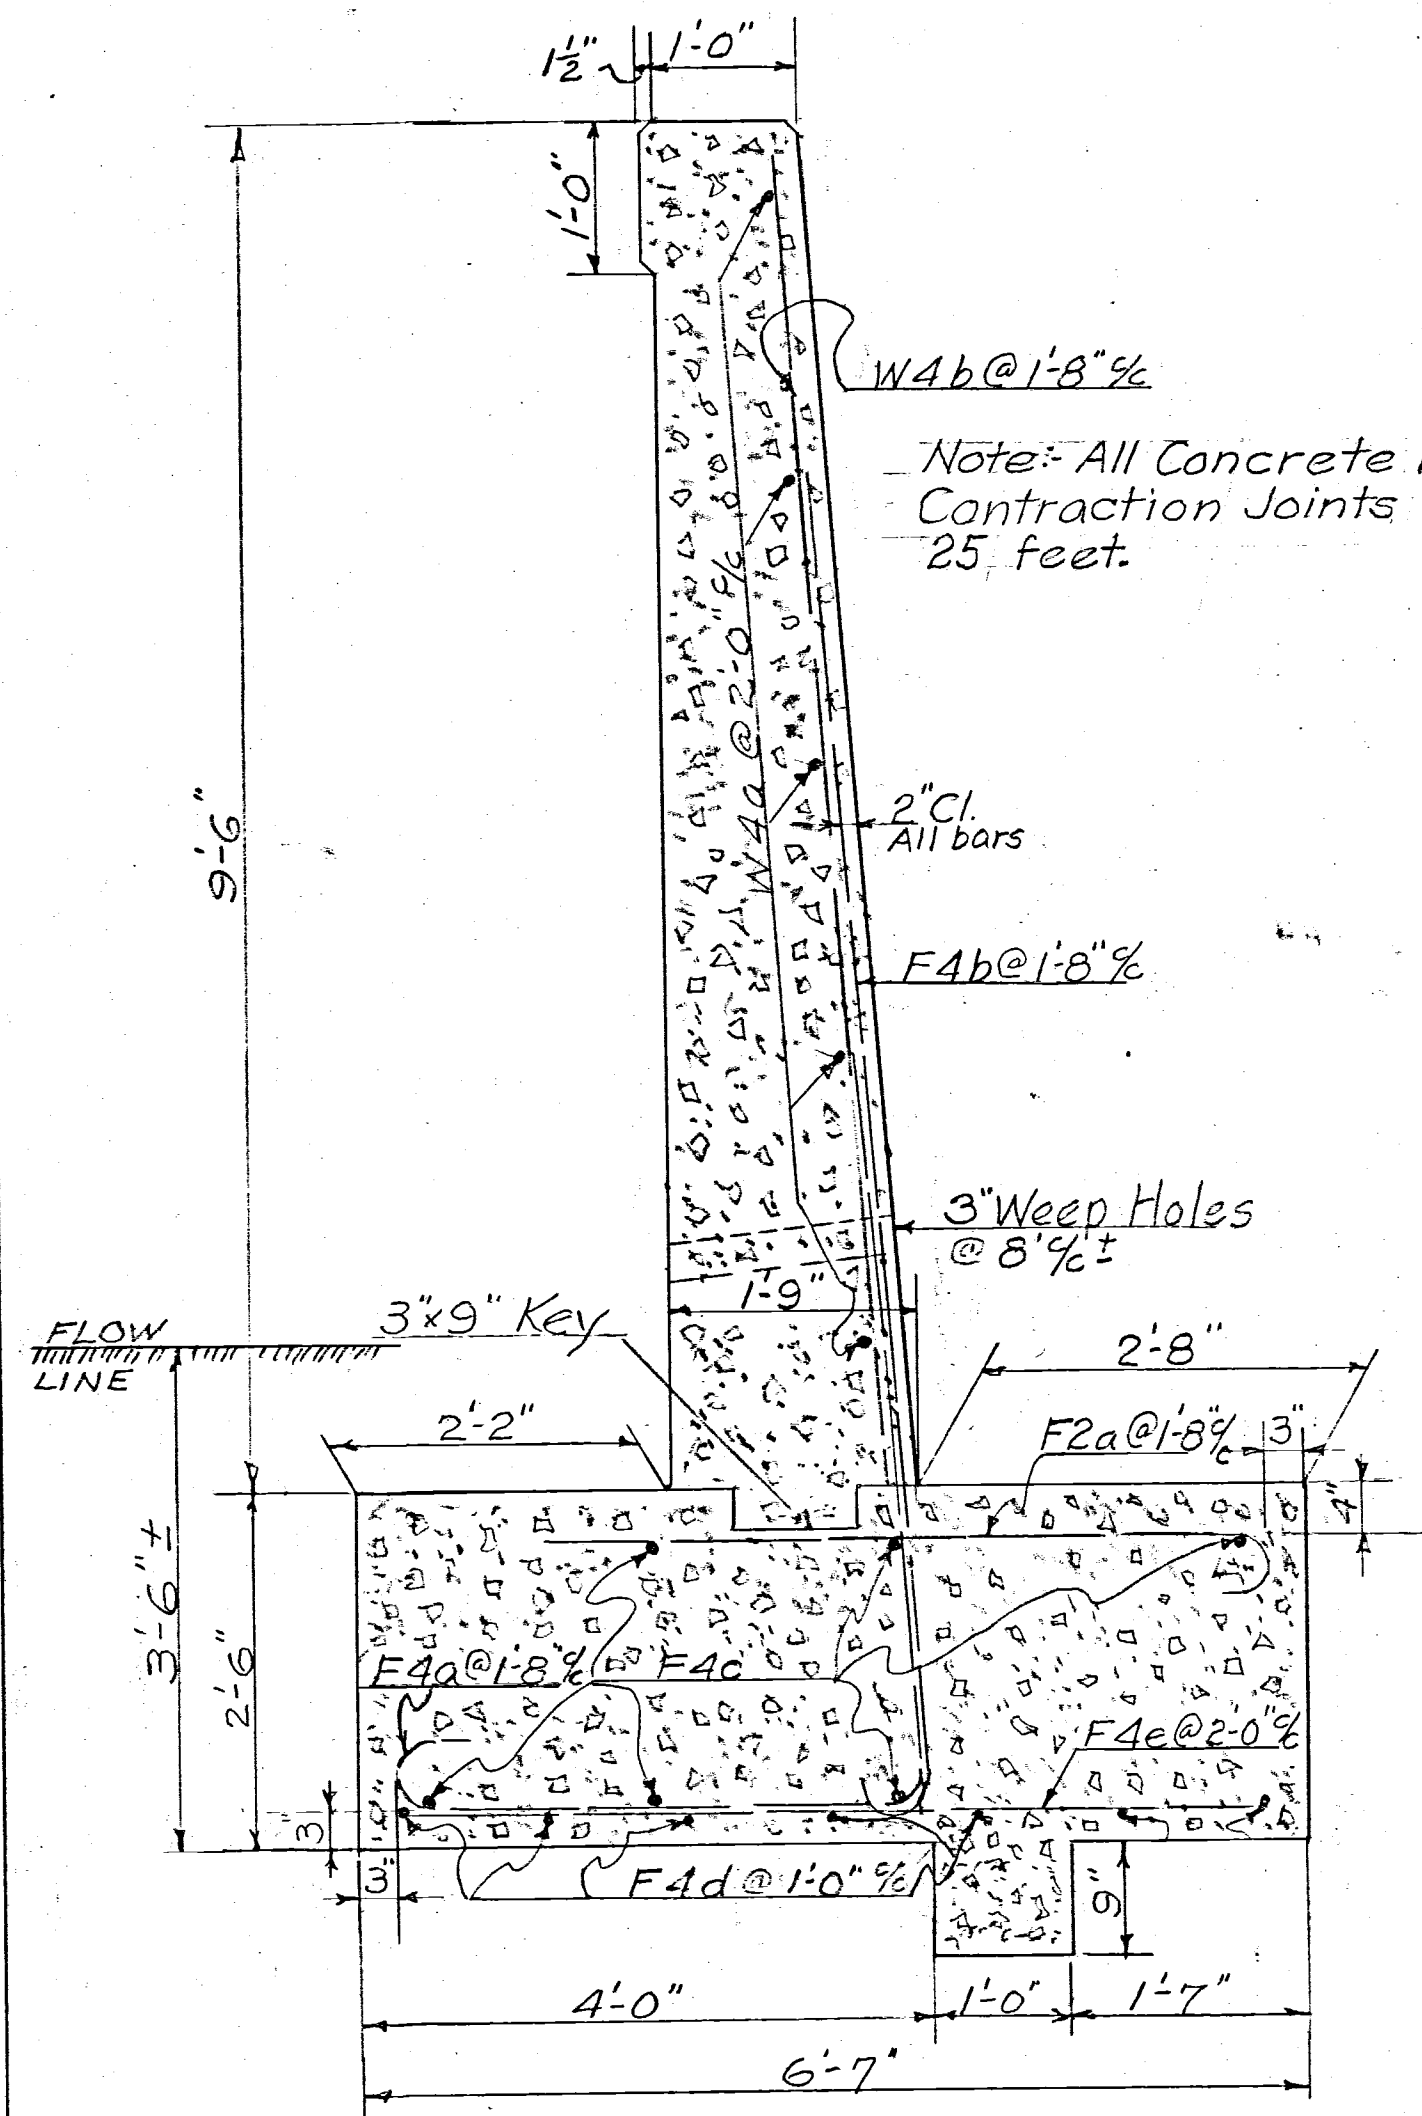




SEC. A-A

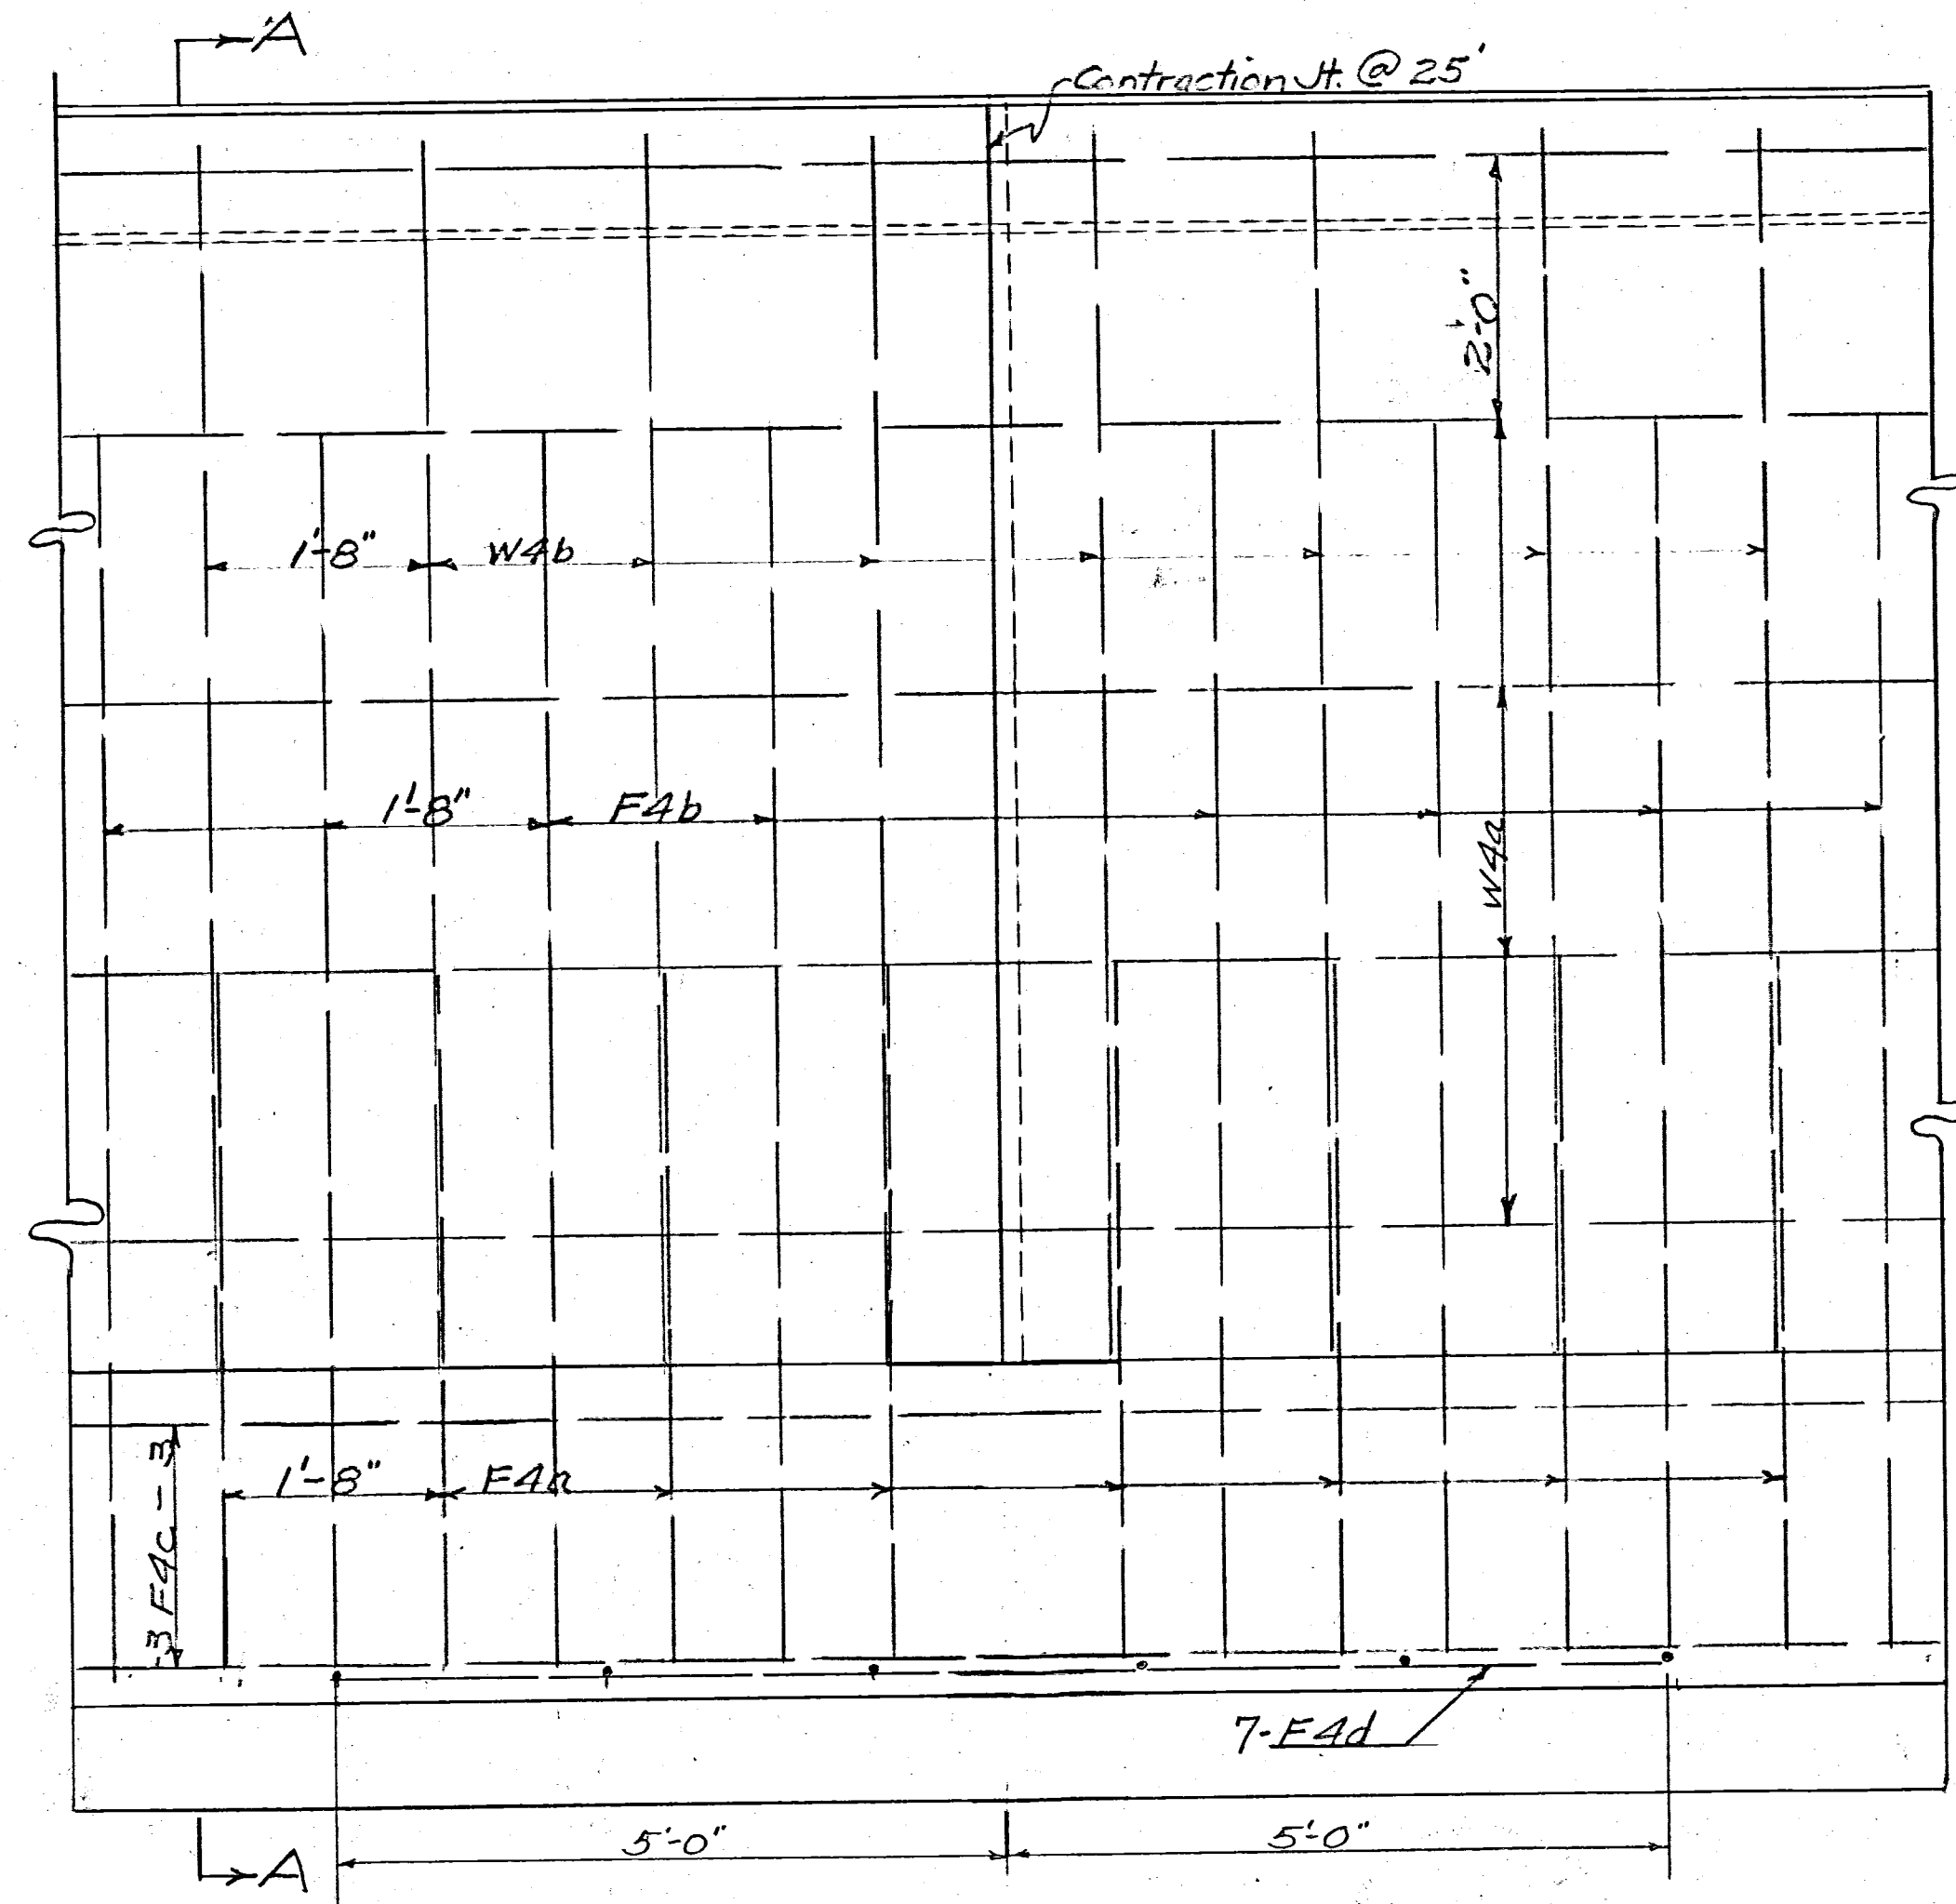

ELEVATION
(AT CONTRACTION JOINT)

STEEL LIST					
MARK	NO	SIZE	LENGTH	WT	SHAPE
F4a	31	5/8"	10'-0"	310	Bent
F4b	31	5/8"	10'-0"	310	Bent
F4c	18	5/8"	20'-0"	360	Str.
F4d	7	5/8"	10'-0"	70	Str.
F4e	6	5/8"	6'-0"	40	Str.
F2a	31	1/2"	5'-0"	100	Bent
W4a	15	5/8"	20'-0"	300	Str.
W4b	31	5/8"	9'-0"	280	Str.

QUANTITIES FOR WALL
LENGTH OF 50 FT.

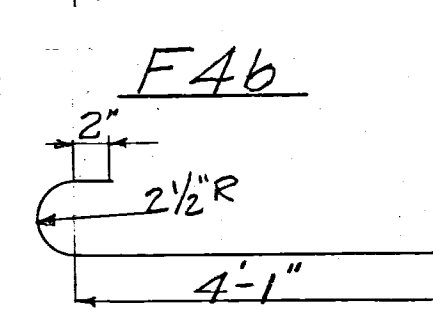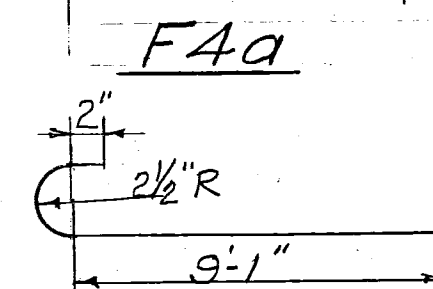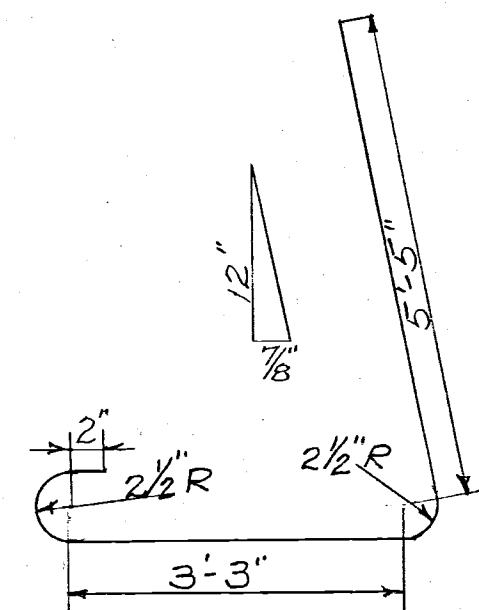

MUSKINGUM COUNTY ENGINEERING DEPT.	
RETAINING WALL FOR ROAD T-136 HARRISON TWP.	
DRAWN J.P. CHECKED R.B.P. DATE 7/16/40	SCALE 3/4"=1'-0" APPROVED COUNTY ENGINEER

File A-11