
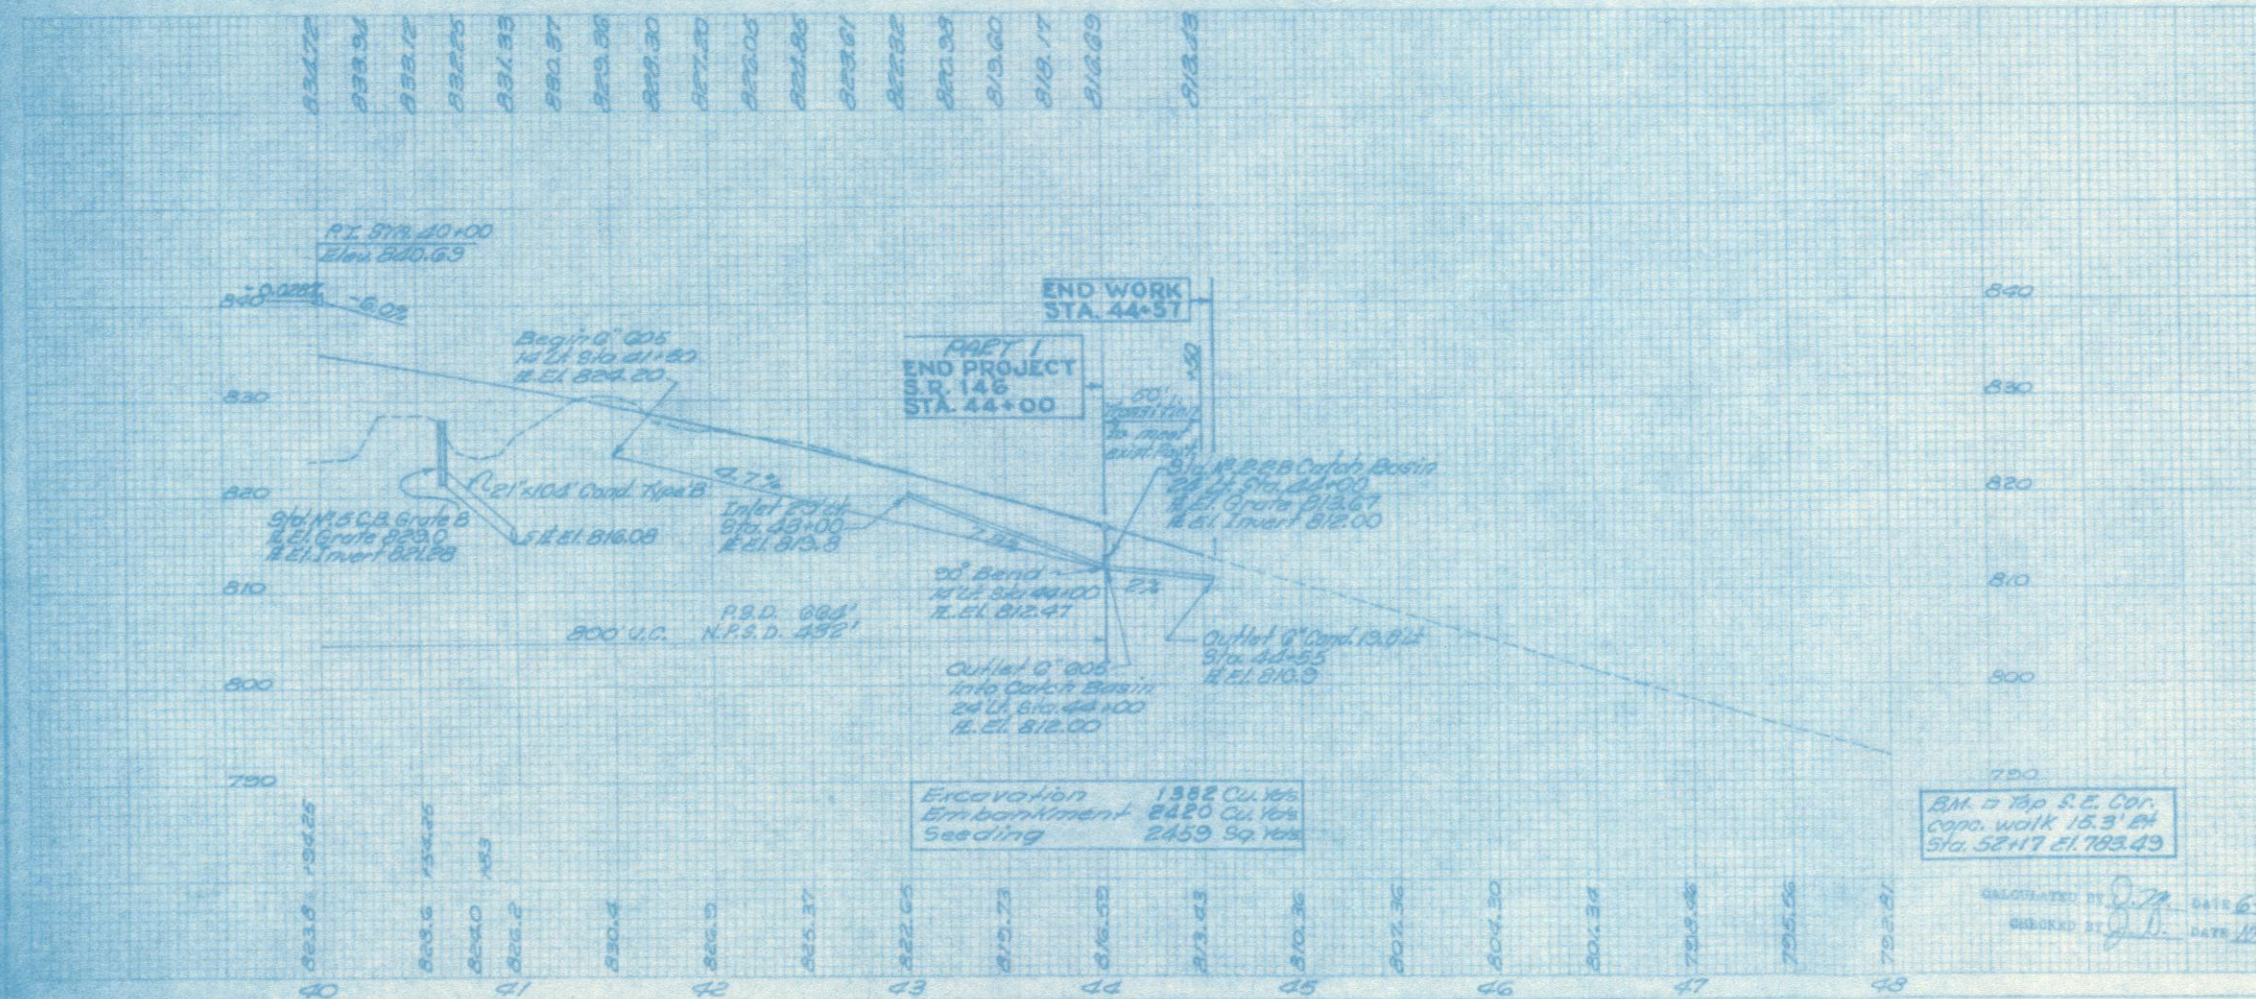


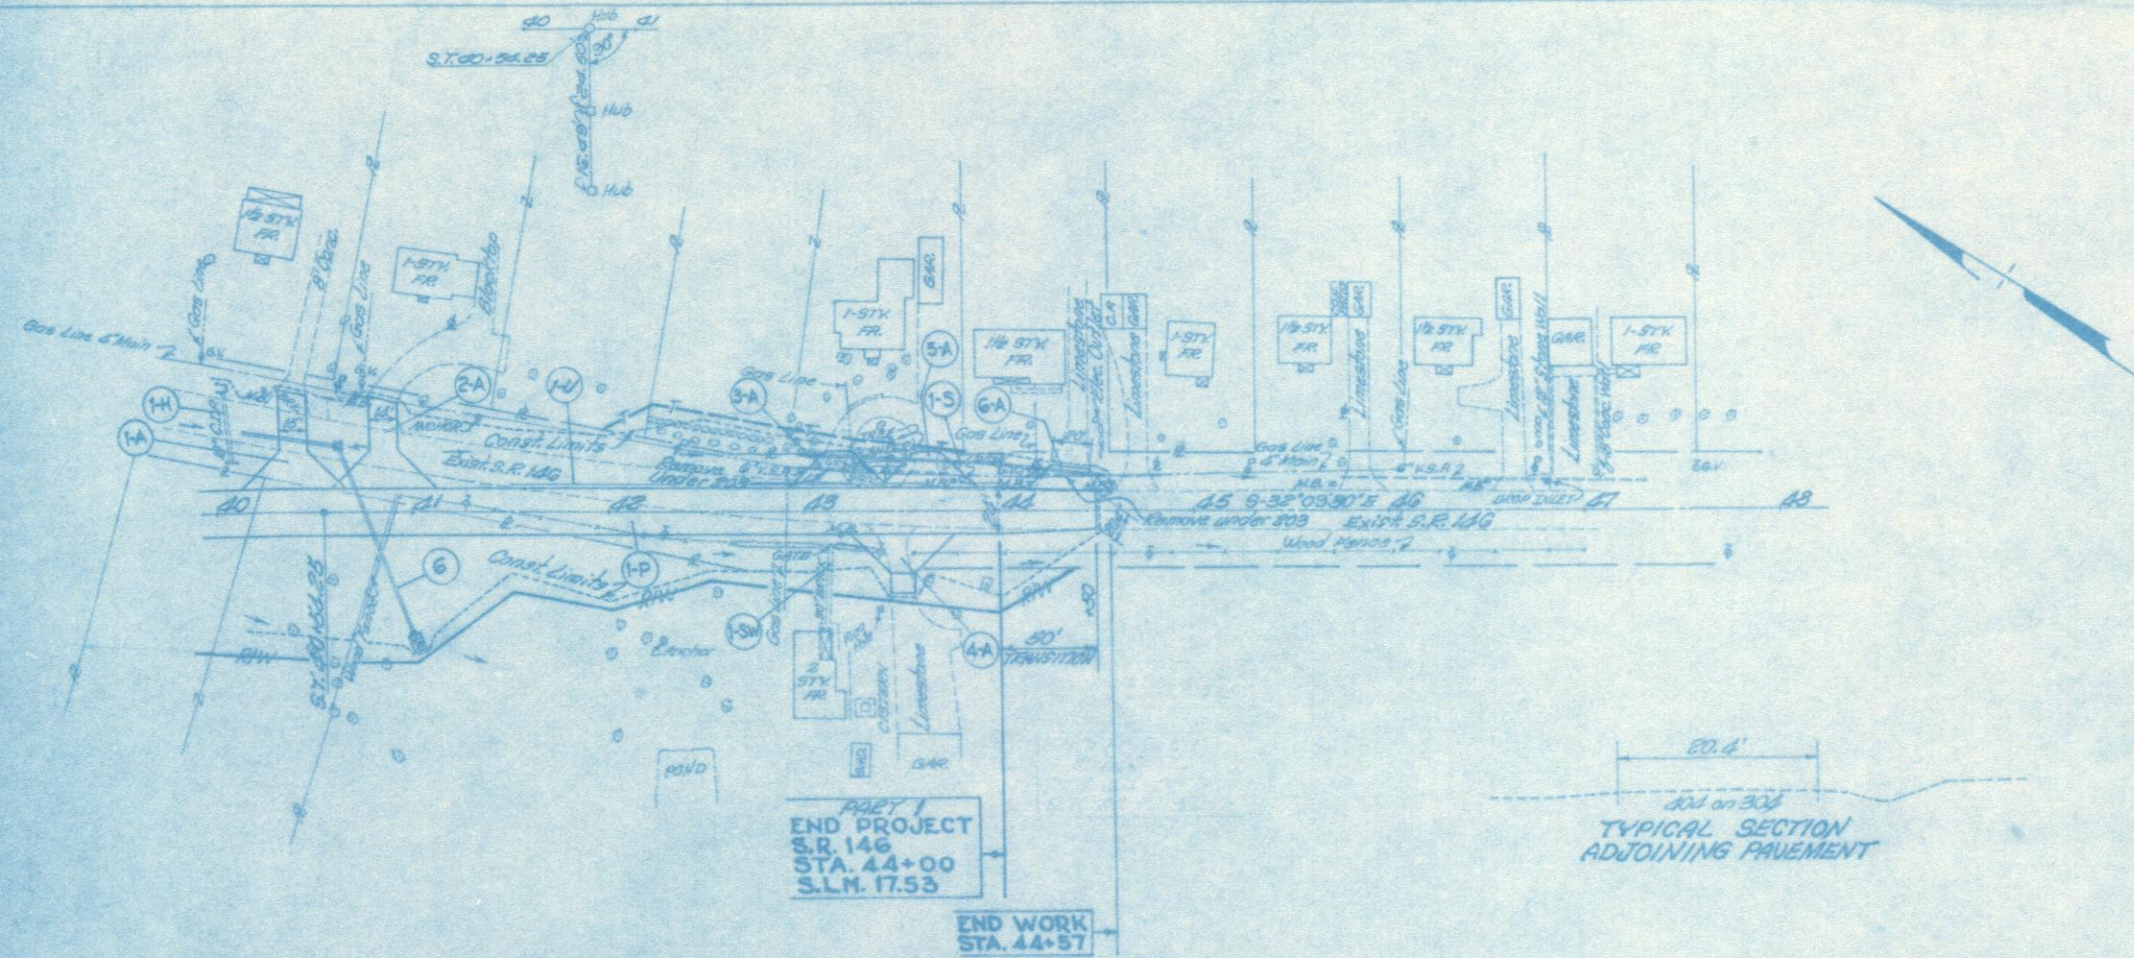

ESTIMATED QUANTITIES									
REF. NO.	STATION TO STATION	SIDE	609 CONDUIT	609 CONDUIT	609 CONDUIT	609 CONDUIT	609 CONDUIT	609 CONDUIT	609 CONDUIT
			Type	Lin. Ft.	Type	Lin. Ft.	Type	Lin. Ft.	Type
1-0	40+00 to 44+50		6"	155	6"	155	6"	155	6"
1-SW	43+14	Rt.							
6	40+75	Lt.							
1-S	43+00 to 44+50	Lt.							
1-H	40+08.5	Lt.							
1-A	40+40	Road Drive							
2-A	40+86	Road Drive							
3-A	43+18	Road Drive							
4-A	43+50	Road Drive							
5-A	43+64	Road Drive							
6-A	44+36	Road Drive							
1-U	41+50 to 44+00	Lt.							