

TYPICAL SECTIONS


TYPE 404 ON 301

C.R. 604
(RICHARDS ROAD)
PART 2

FED. RD. DIVISION	STATE	PROJECT
2	OHIO	

MUS-146-17.25
COUNTY ROAD 604

56

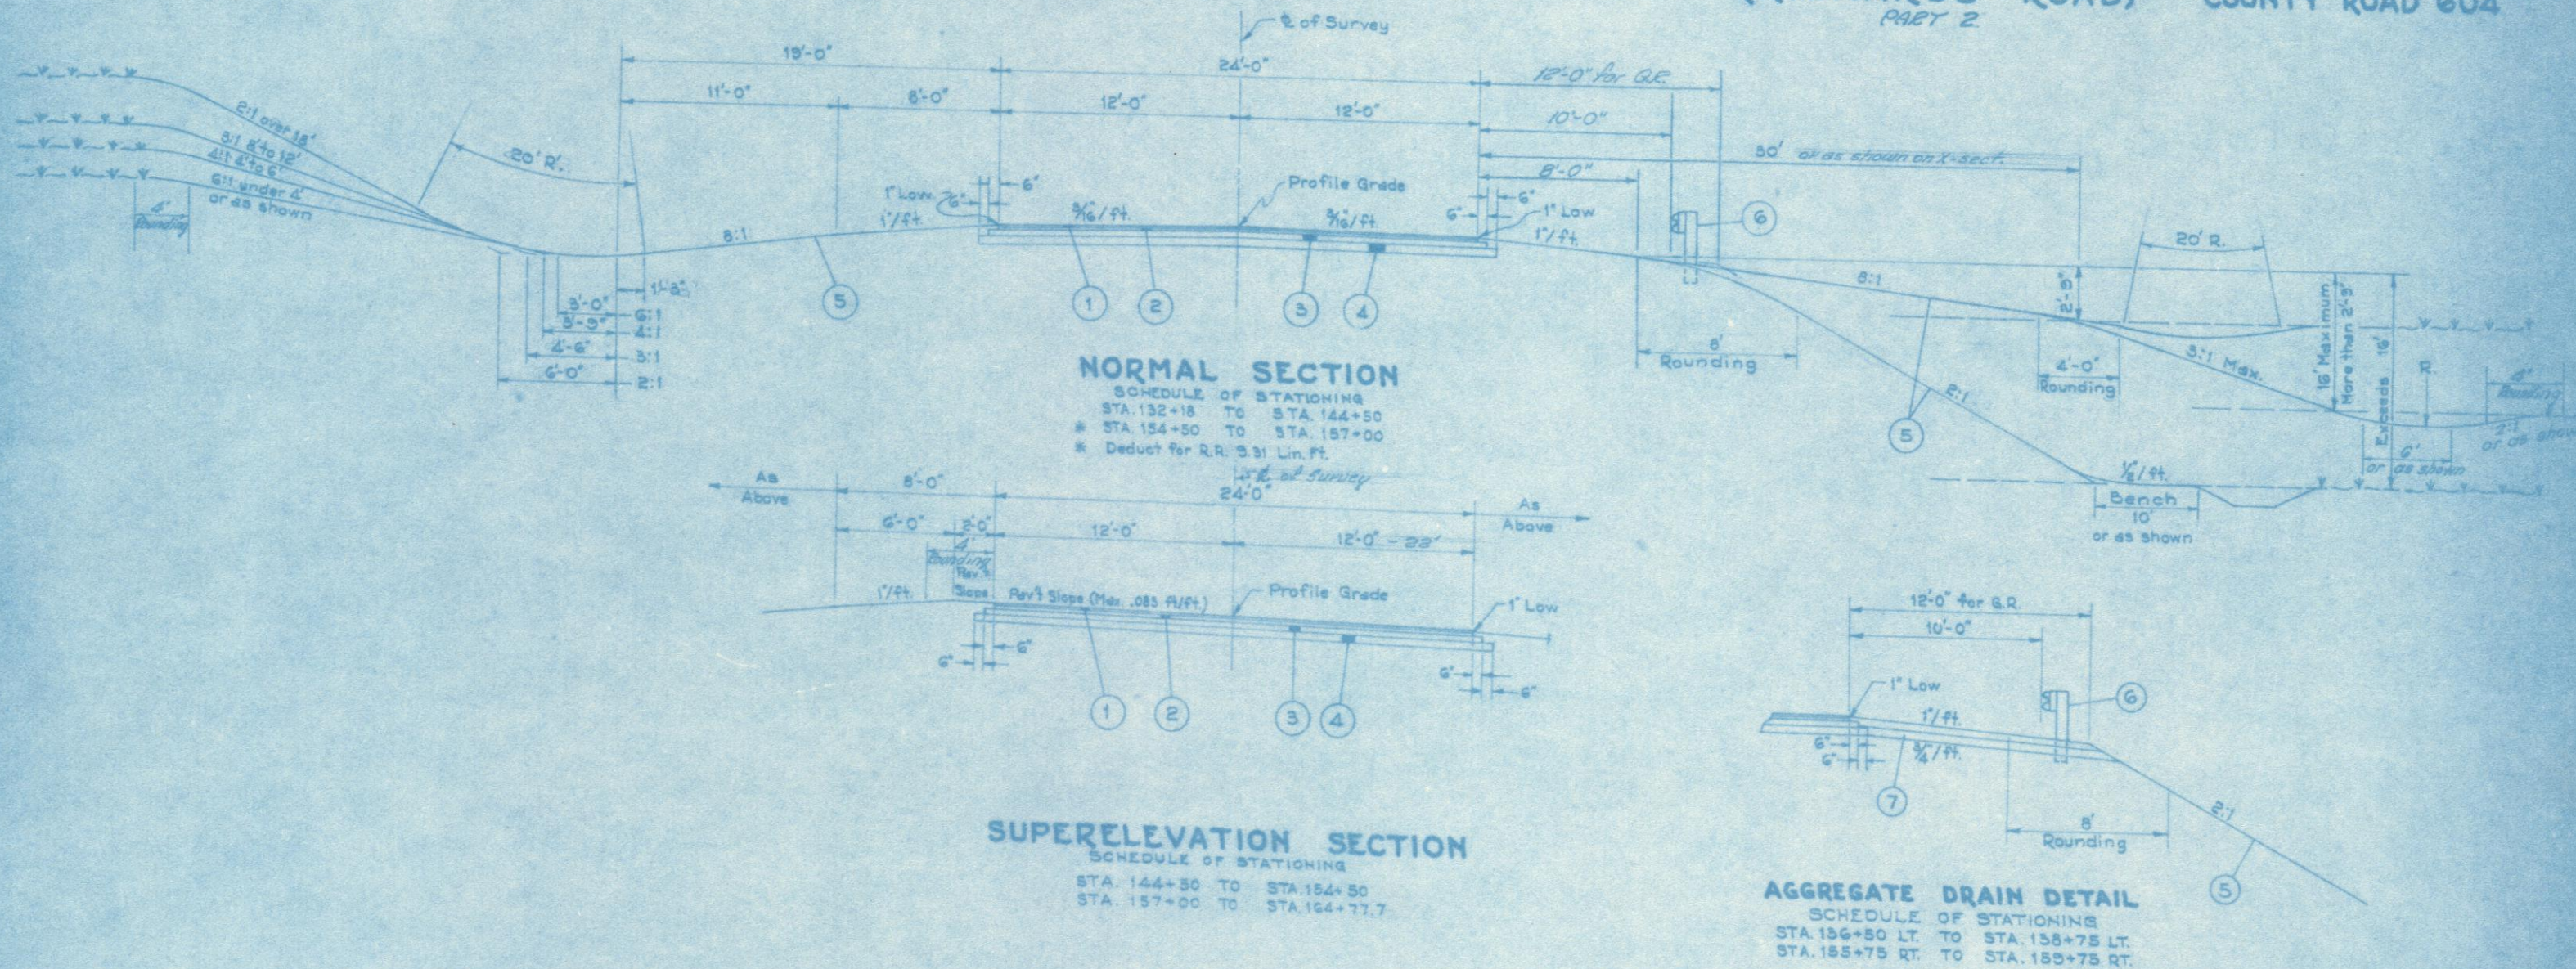

SURFACE TOLERANCE:

See note in the proposal for the use of pavers with automatic screed control for placing the intermediate course and to special spreading and surface tolerance requirements.

- | | | |
|---|-----|---|
| 1 | 404 | 1 1/2" Asphalt Concrete (70-85) |
| 2 | 402 | 1 1/2" Asphalt Concrete (70-85) |
| 3 | 301 | 4" Bituminous Aggregate Base 702.01 (85-100) or 702.09 RT-11 or RT-12 |
| 4 | 310 | 5" Subbase, Grading "B" |
| 5 | 659 | Seeding and Mulching (See General Notes) |
| 6 | 606 | Guard Rail, Type 7 |
| 7 | 605 | Aggregate Drains (See General Notes) |

RECALCULATED BY J.M. DATE 4-10-70
RECHECKED BY J.B. DATE 10-22-70

TYPICAL SECTIONS