


MUS-146-17.25
COUNTY ROAD 604
PART 1

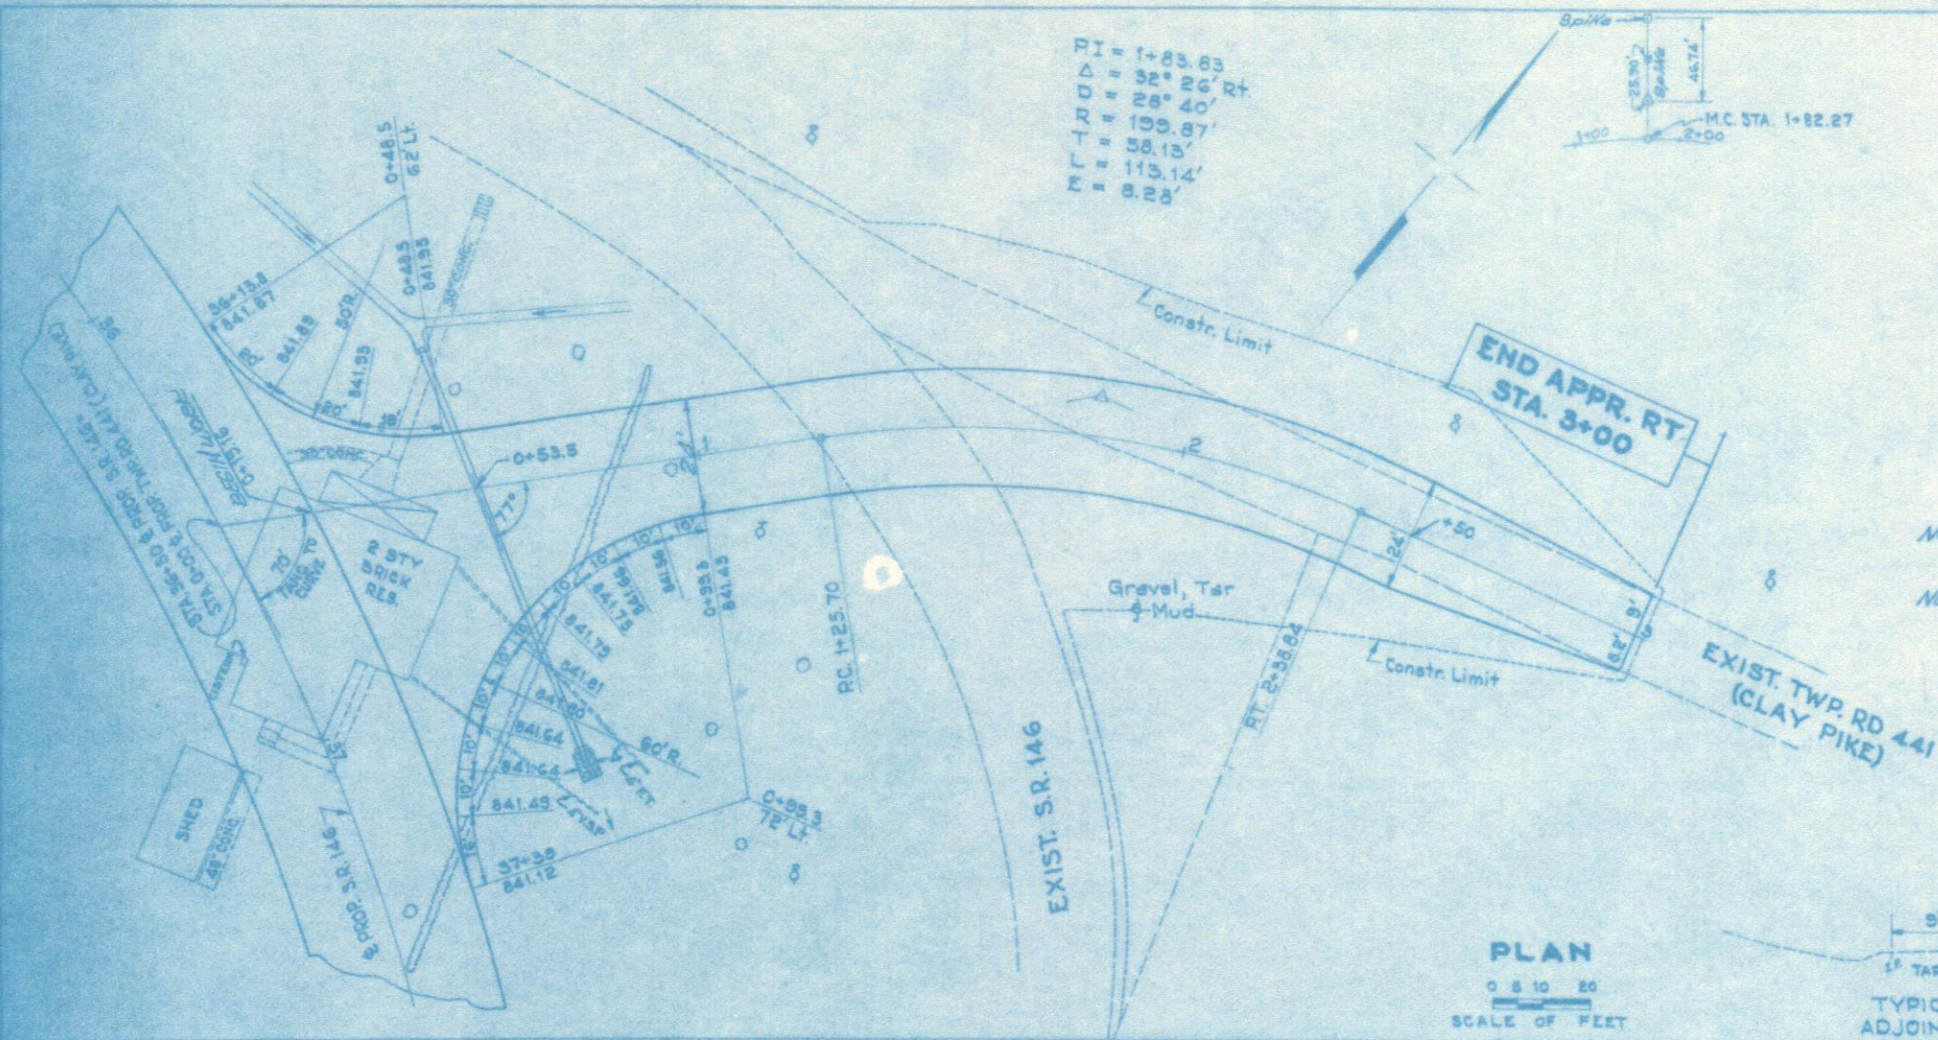

NOTE: For Appr. X-Section
see sheet 46.

* QUANTITIES			
ITEM	DESCRIPTION	QUANTITY	UNIT
404	Asphalt Concrete (70-85)	32.7	Cu. Yds
301	Bituminous Aggregate Base	81.3	Cu. Yds
310	Subbase, Grading 'B'	140.4	Cu. Yds
603	15" Conduit Type A 706.01, 706.02 or 706.08	30	Lin. Ft.
601	Rock Channel Protection Type 'B'	2	Cu. Yds
602	Concrete Masonry	0.50	Cu. Yds
203	Subgrade Compaction	042.1	Sq. Yds
203	Excavation	1156	Cu. Yds
203	Embankment	105	Cu. Yds
659	Seeding	1836	Sq. Yds

* Carried to General Summary Sheet 8



CALCULATED BY J. M. DATE 6-8-70
CHECKED BY J. D. DATE 10-27-71

• (PART 1) TWR RD. 441 (CLAY PIKE)