


FED. RD. DIVISION	STATE	PROJECT
2	OHIO	

45
56

MUS-146-17.25
COUNTY ROAD 604
PART 1

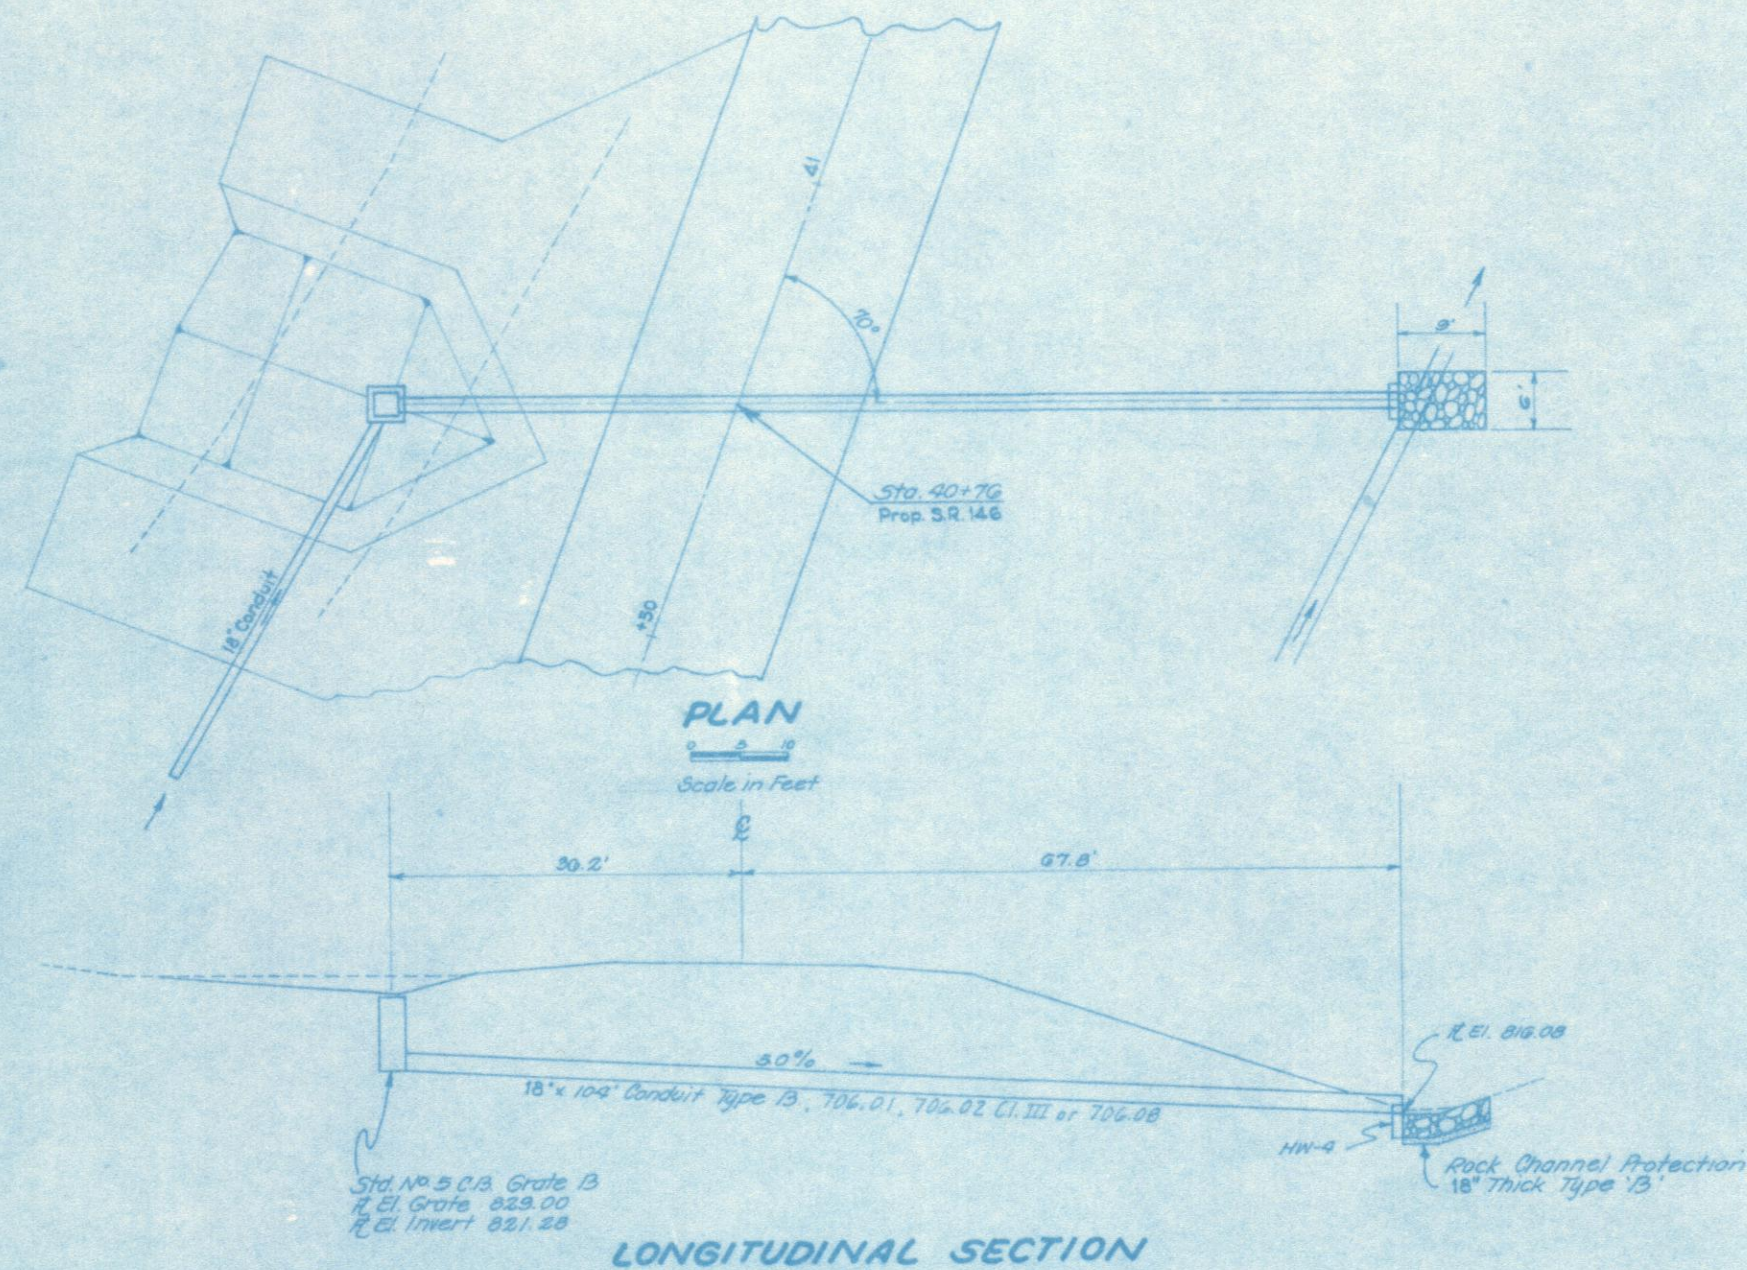

* Quantities carried to Sheet 12

*** QUANTITIES**

Item	Description	Quantity	Unit
603	18" Conduit Type B, 104' x 18" x 104' x 104'	104	Lin. Ft.
602	Concrete Masonry	0.31	Cu. Yds.
601	Rock Channel Protection Type B	4	Cu. Yds.
604	Std. No. 5 Catch Basin Grate B	1	Each

Drainage Area: 5.4'		Q ₁₀ = 13.2 cfs	
6	STA. 40+76 S.R. 146 (PART 1)	18" x 104'	MUS-146-17.25

DESIGNED BY R.L. DATE 7-6-70
CHECKED BY D. DATE 10-27-70