



MUS-146-17.25
COUNTY ROAD 604
PART 2

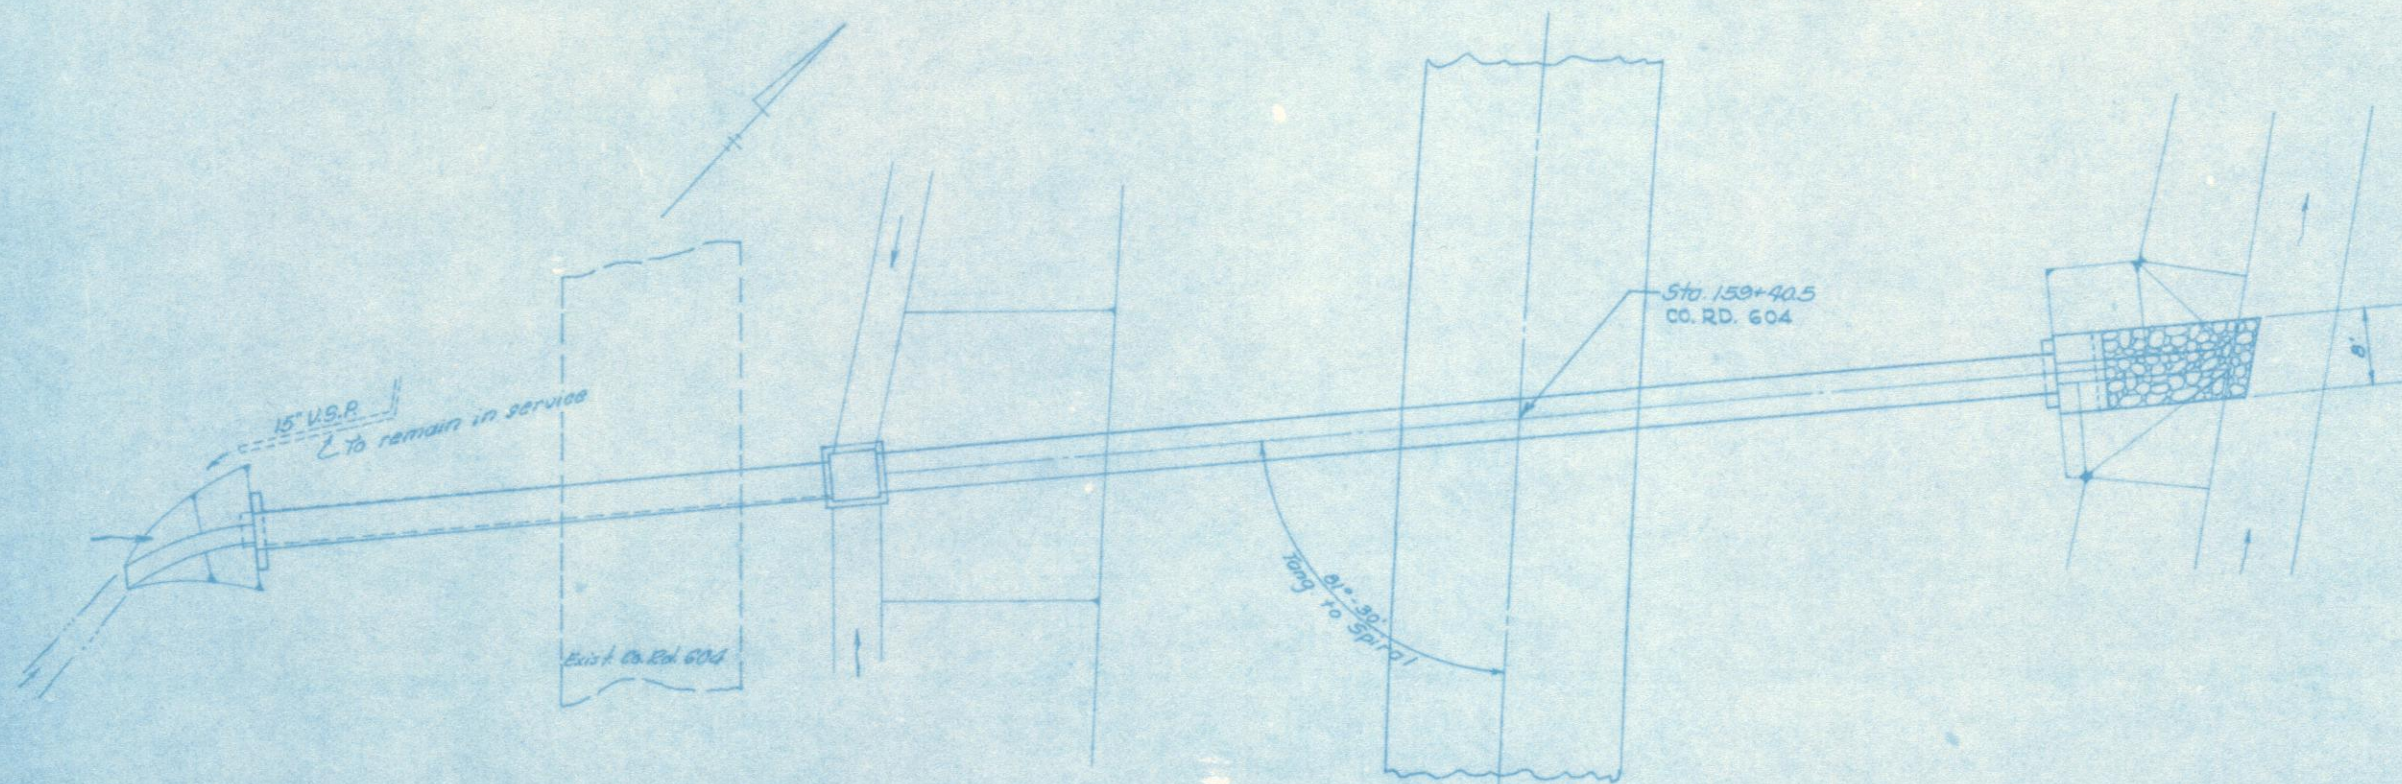


PLAN

Scale in Feet

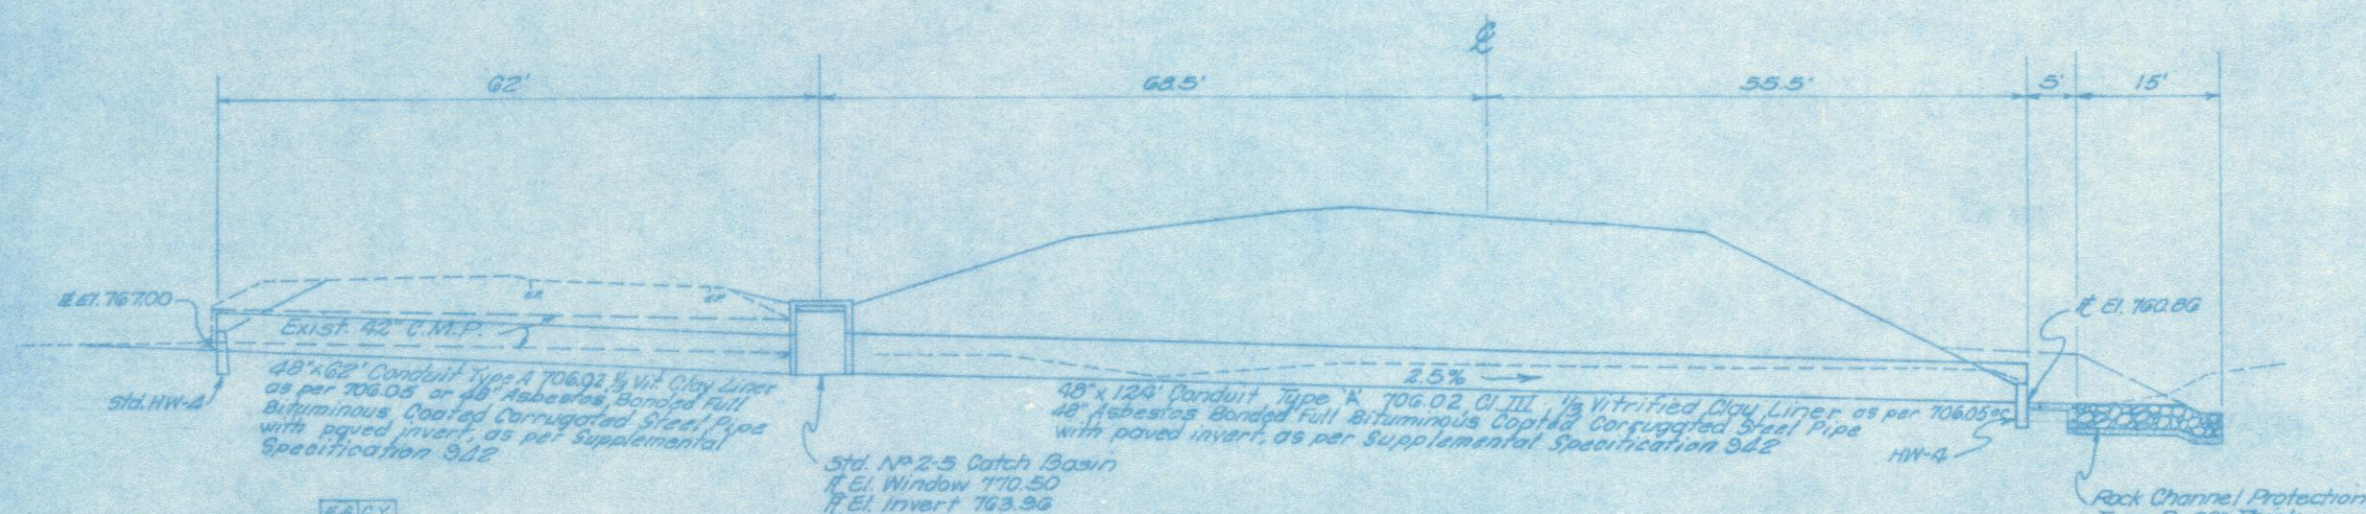

LONGITUDINAL SECTION

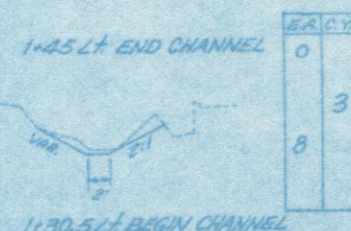

* Quantities carried to Sheet 27

QUANTITIES

Item	Description	Quantity	Unit
G03	48" Conduit Type A 706.02 Cl. III 1/2" Vit. Clay Liner as per 706.05 or 48" Asbestos Bonded Full Bituminous Coated Corrugated Steel Pipe with paved invert, as per Supplemental Specification 942	186	Lin. Ft.
G04	Standard No. 2-5 Catch Basin	1	Each
G01	Rock Channel Protection Type B 30" Thick	15	Sq. Yds.
G01	Riprap Using 6" Reinf. Conc. Slab	4	Sq. Yds.
G03	Excavation	3	Cu. Yds.
G02	Concrete Masonry	2.18	Cu. Yds.

* Carried to X-Section Sheet 27

CALCULATED BY R.L. DATE 7-6-70
CHECKED BY J.L. DATE 10-27-70

Drainage Area: 96.4 ^c	Q ₅₀ 1.0 x 0.65 x 1.0 x 1.33 = 120 c.f.s.
4	Sta. 159+40.5 Co. Rd. 604 (PART 2)