



MUS-146-3.47

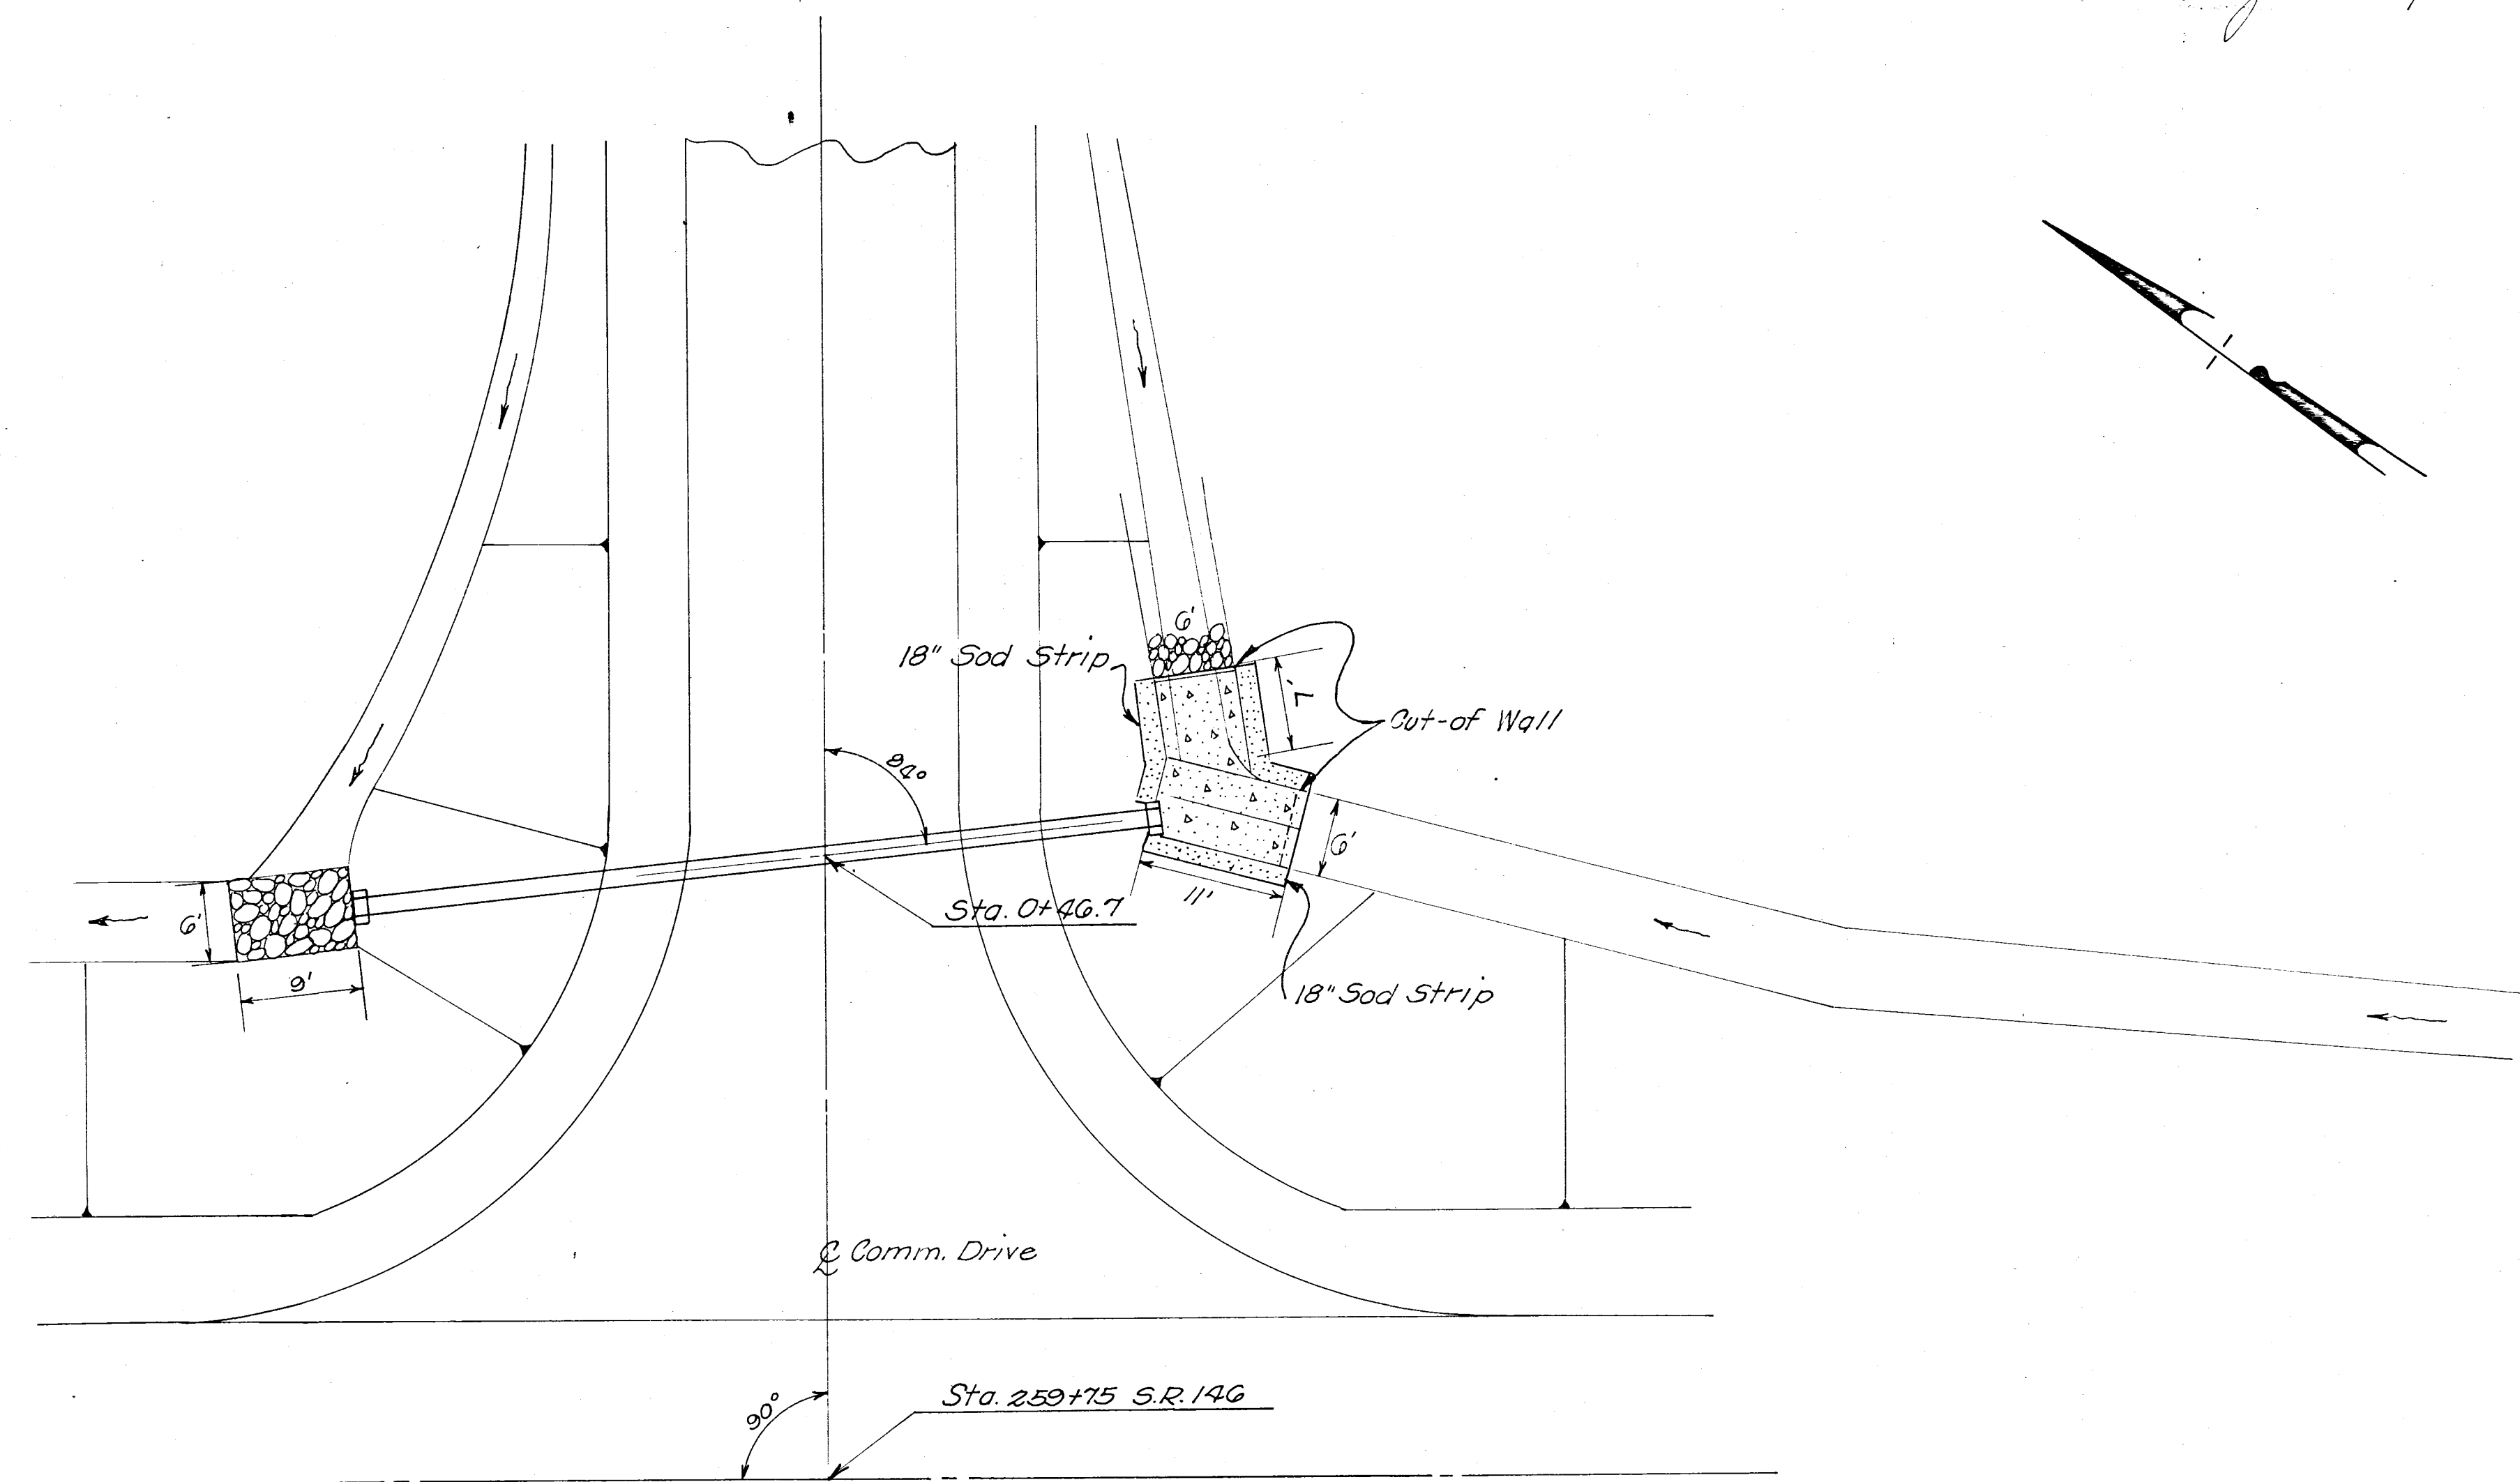

PLAN

Scale in Feet
0 5 10

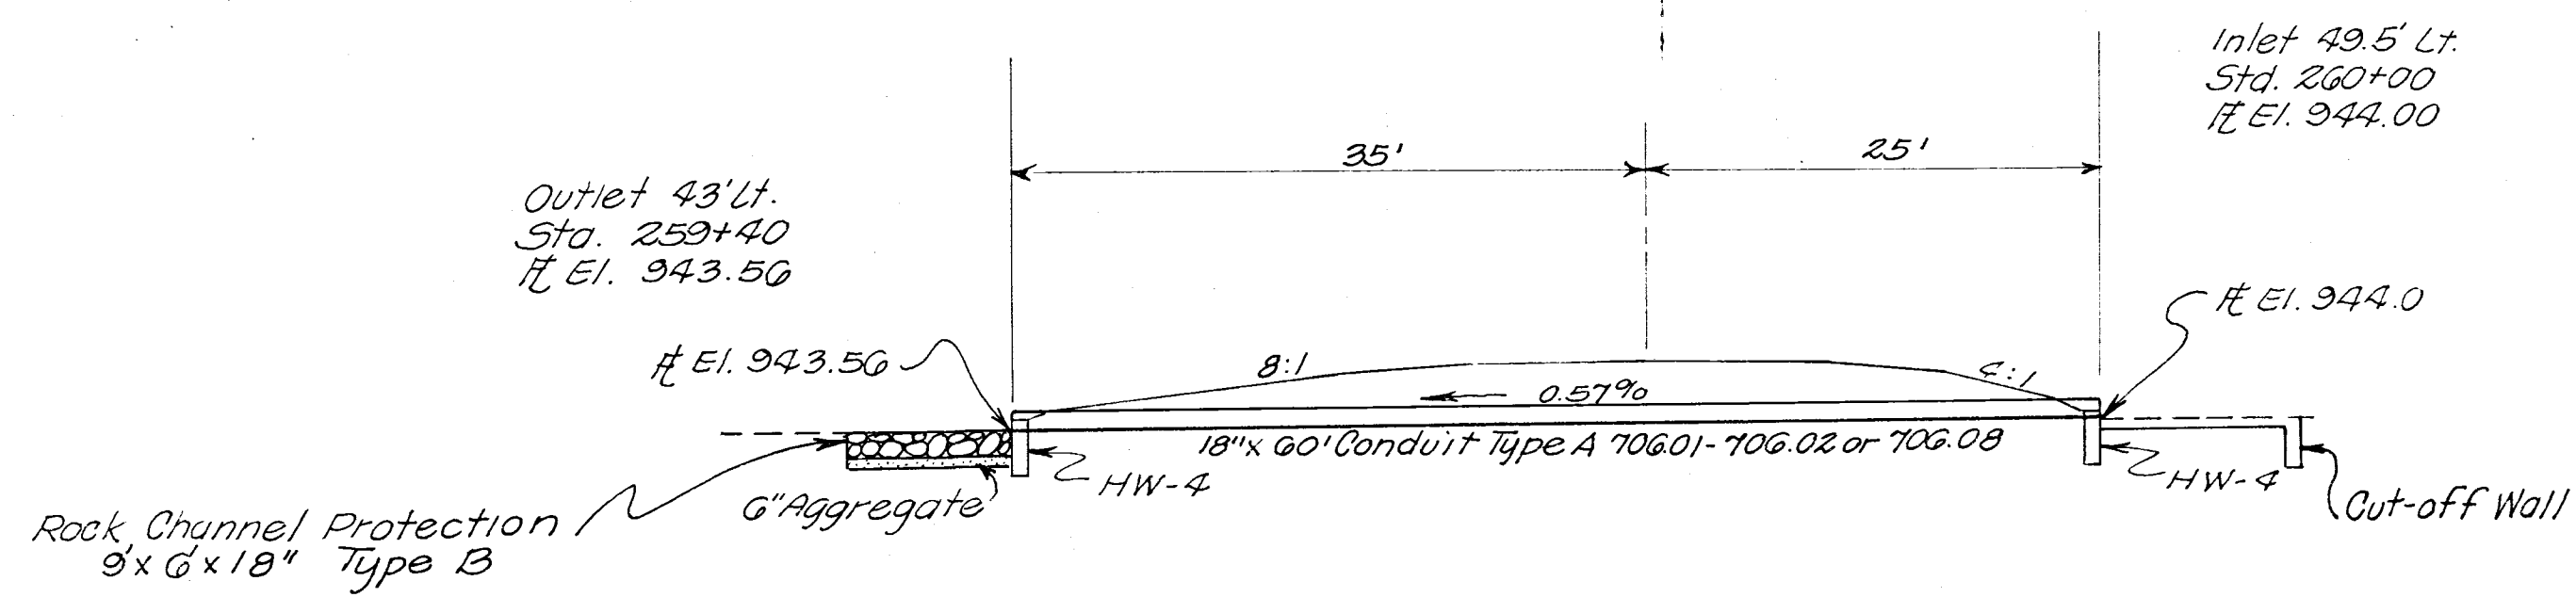

LONGITUDINAL SECTION

QUANTITIES

Item	Description	Quantity	Unit
G03	18" Conduit Type A 706.01, 706.02 or 706.03	60	Lin. Ft.
G02	Concrete Masonry	0.62	Cu. Yds.
G01	Rock Channel Protection Type B	4	Cu. Yds.
G01	Riprap Using 6" Reinf. Conc. Slab	12	Sq. Yds.
G00	Sodding	5	Sq. Yds.

Drainage Area = 2.44^c Q₁₀ = 6 c.f.s.

15	Sta. 0+46.7, Appr. 259+75	18" x 60'
----	---------------------------	-----------