



APPROACH ROADS TYPICAL SECTIONS TYPE 404

FED. RD. DIVISION	STATE	PROJECT
2	OHIO	

MUS-146-3.47

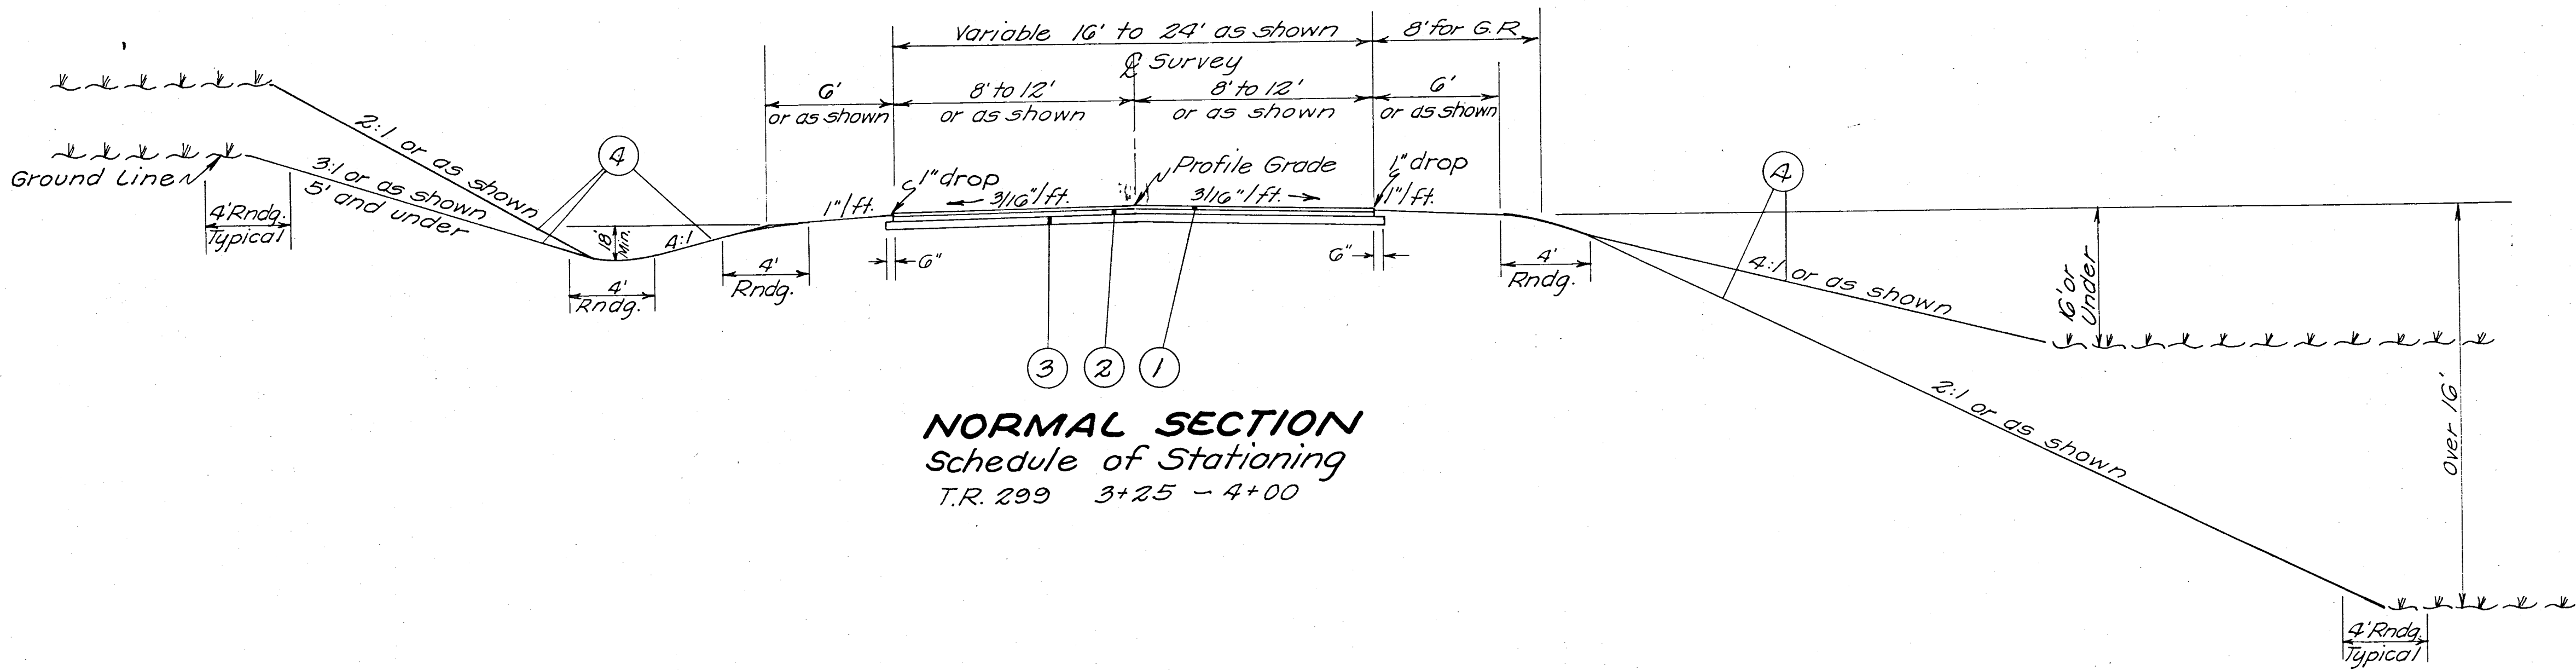


NORMAL SECTION
Schedule of Stationing
T.R. 299 3+25 - 4+00

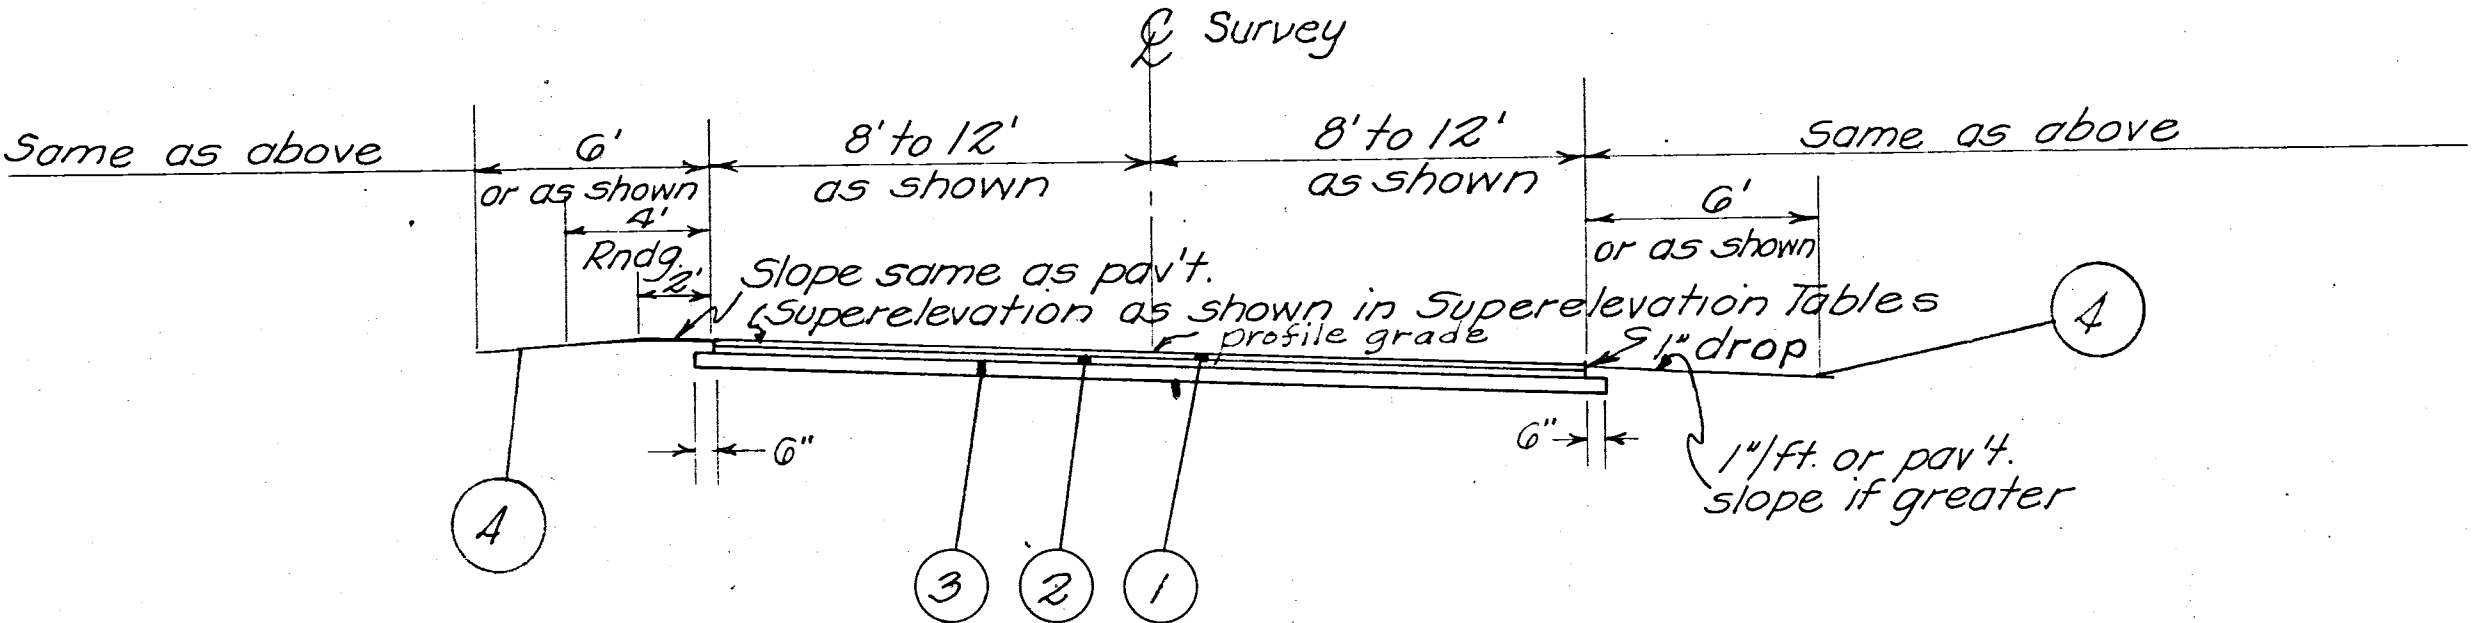

SUPERELEVATED SECTION
Schedule of Stationing

C.R. 500 0+12.77 - 4+00
T.R. 299 0+12.77 - 3+25
C.R. 690 0+12.77 - 4+00

For Edge Elevations See Sheet 10

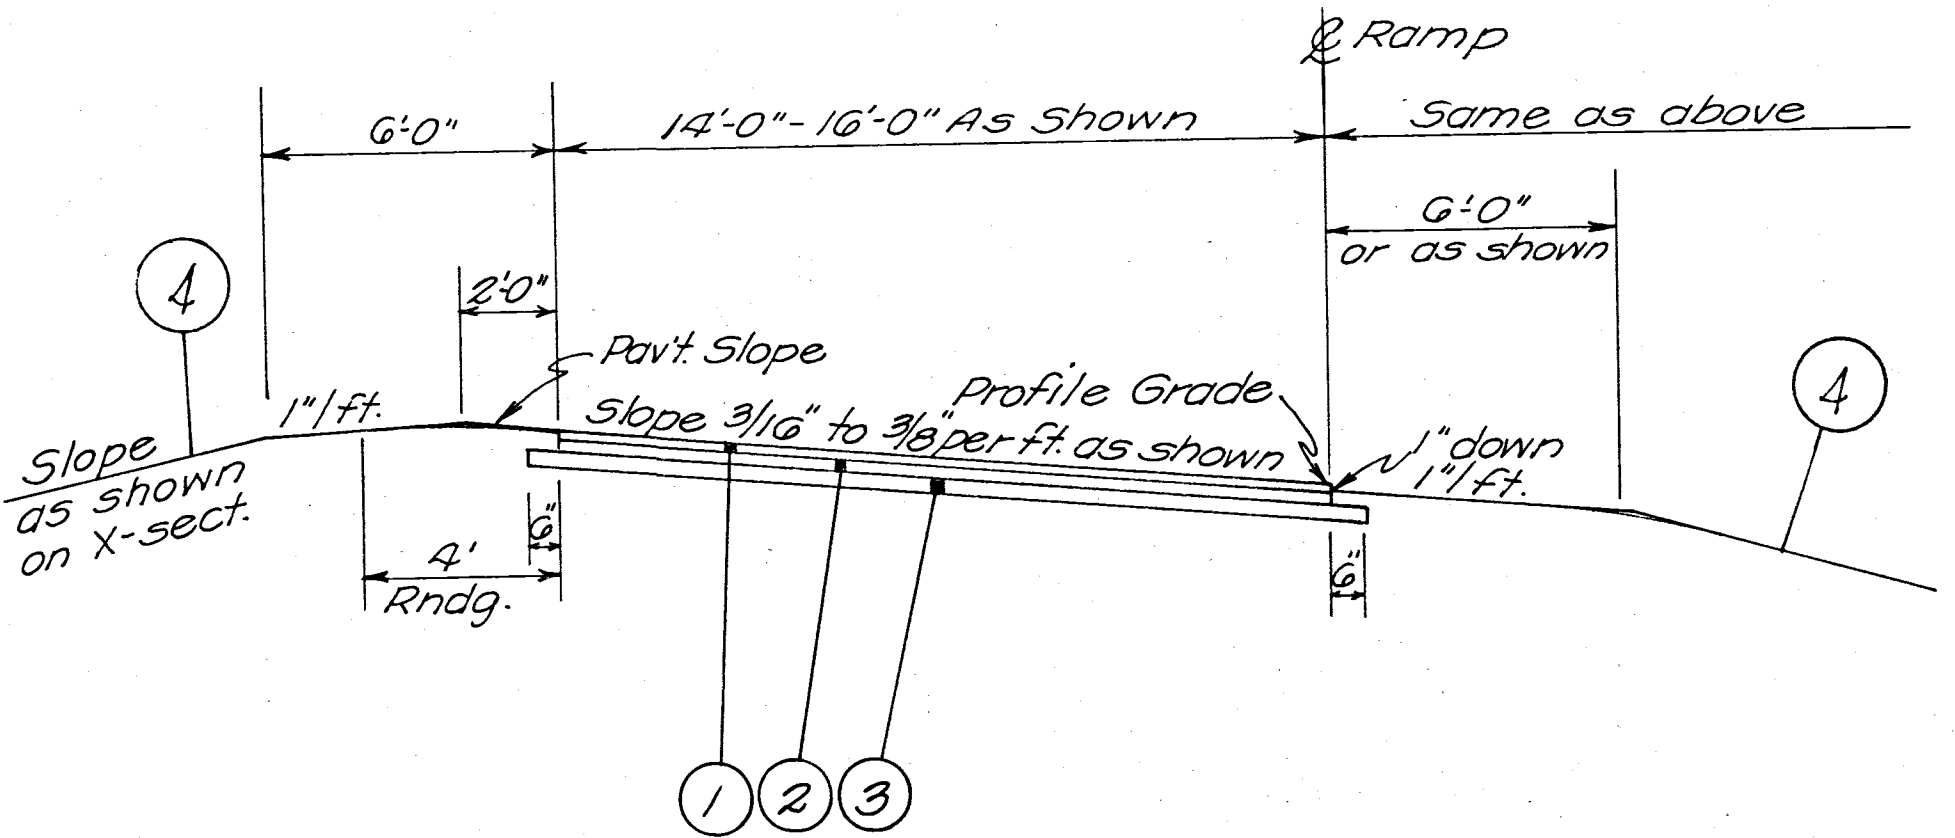

RAMP SECTION

S.W. Ramp 306+00 - 307+50
S.E. Ramp 307+00 - 310+54.32

- ① 404 1" Asphalt Concrete (70-85)
- ② 402 1" Asphalt Concrete (70-85)
- ③ 301 5" Bituminous Aggregate Base 702.01 (85-100) or 702.09 RT-11 or RT-12
- ④ 659 Seeding & Mulching - See General Notes