



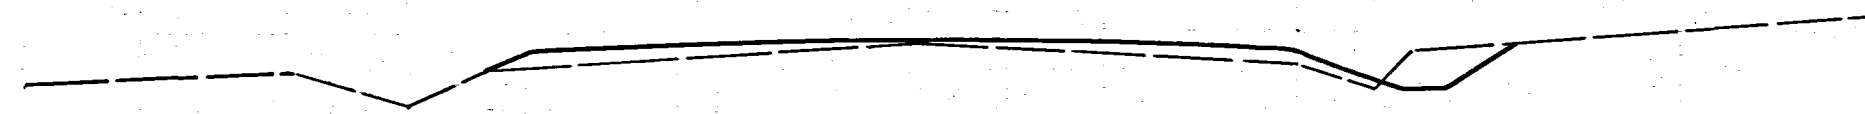


Sta 90+00
S.E. 778.0
G.E. 778.06

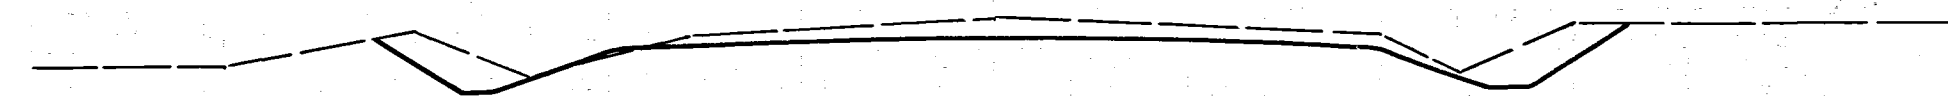


Sta 89+00
S.E. 776.5
G.E. 776.64




Sta 88+00
S.E. 775.8
G.E. 775.37

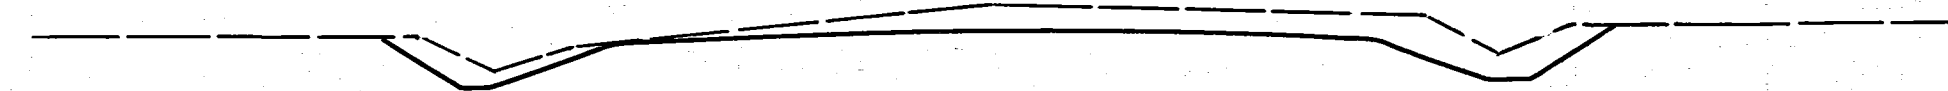

Sta 87+00
S.E. 775.1
G.E. 774.39

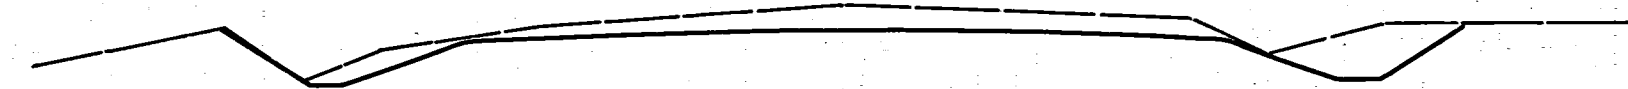

Sta 86+00
S.E. 774.3
G.E. 773.71

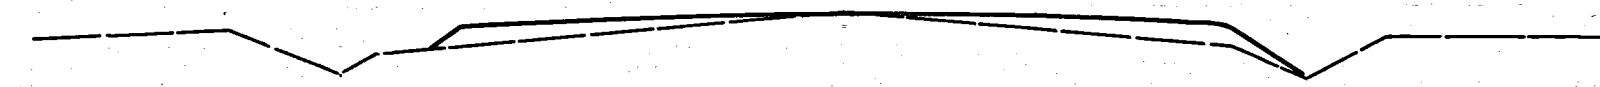


Sta 85+00
S.E. 773.4
G.E. 773.32


301 cu yds.
555
638
337

Excavation
Embankment
Embankment + 1.5%
Barrow


End Area Cuts & Emb.			
Cut	Fill	Exc.	Emb.
5	2		
		13	19
2	8		
		30	15
14	0		
		59	0
18	0		
		63	0
16	0		
		30	15
0	8		
		0	48

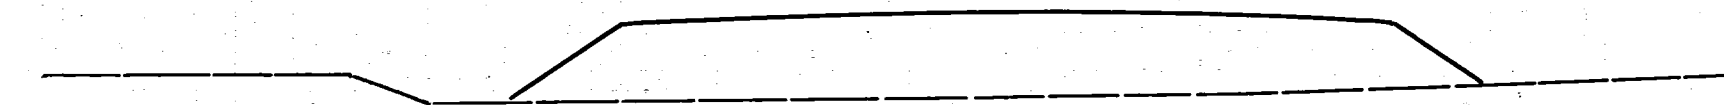


Sta 96+00
S.E. 786.8
G.E. 789.00

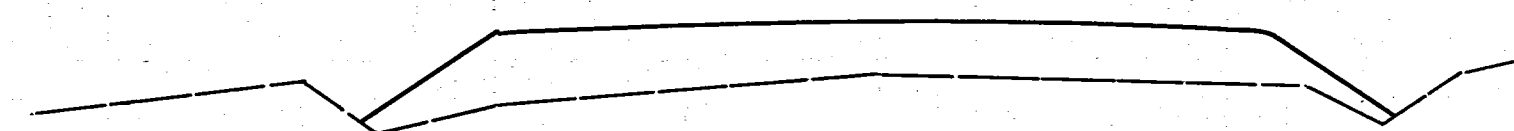

Sta 95+00
S.E. 785.3
G.E. 786.70

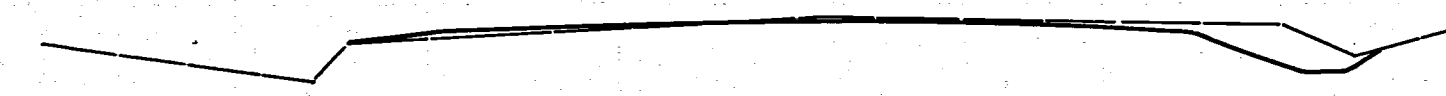


Sta 94+00
S.E. 783.8
G.E. 783.74

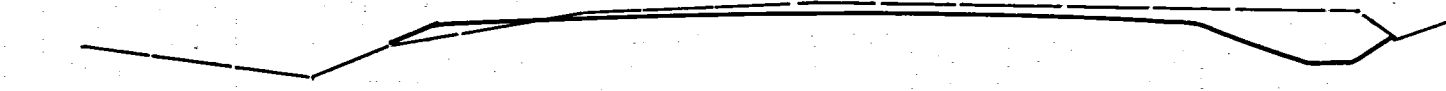

Sta 93+00
S.E. 782.6
G.E. 782.32



Sta 92+00
S.E. 781.0
G.E. 780.90

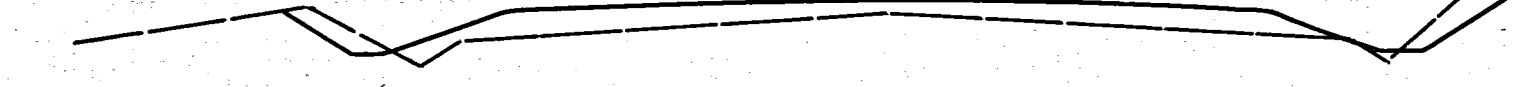

Sta 91+00
S.E. 779.2
G.E. 779.48

Sta 96+00 to 96+30
Transition

County Road No. 146
Falls Township
Muskingum County

16
17

End Area Cuts & Emb.			
Cut	Fill	Exc.	Emb.
0	46		
			152
0	36		
		11	69
6	1		
		30	4
10	1		
		26	29
4	4		
		19	31
6	13		
		20	28