

FED. AID DIST. NO.	STATE	FED. AID PROJECT YEAR	FISCAL YEAR
10	OHIO	1953	1953

SH. NO. 575, SEC. B-1
MUSKINGUM COUNTY

CULVERTS (C)				
NO.	STATION	BUILD NEW STD. CULV.	REMOVE PRESENT	See Sheet N°
46C	471+50	12" x 54" Pipe	-	49
47C	475+50	36" x 54" Pipe	12" V.S.P.	50
48C	485+50	36" x 60" Pipe	-	50
49C	495+50	6' x 4' 70" Box	36" CONC.	51
50C	500+50	18" x 70" Pipe	-	51

SIDE DRIVE APPROACHES (A)				
ITEM	STA.	D OR L	PLACE	
89A	478+70	R	COAR. M. PIPE	
90A	478+70	L	12" 13" Aggregate	
91A	485+50	L	30	
92A	490+50	R		

12" Rip Rep. (R) Grout Filled			
Item No.	Station	To Station	Sq. Yds.
1-R	495+75	496+15	45
Total			45


GUARD RAIL				
No.	From Sta.	To Sta.	By	Lin. Ft.
4-G	471+25	475+45	R	224
5-G	484+50	485+30	L	200
6-G	485+30	504+72	L	1512
7-G	495+00	497+00	R	200

B.M. #31A
Bolt Root 24" Ash
50' LT 473+20
Elev. 722.05

B.M. #32A
Bolt Root 36" Oak
75' LT 484+50
Elev. 721.36

B.M. #33A
Bolt 14" Sycamore
40' LT 490+47
Elev. 712.53

B.M. #34A
Bolt 30" Swamp Ash
70' LT 495+50
Elev. 711.72

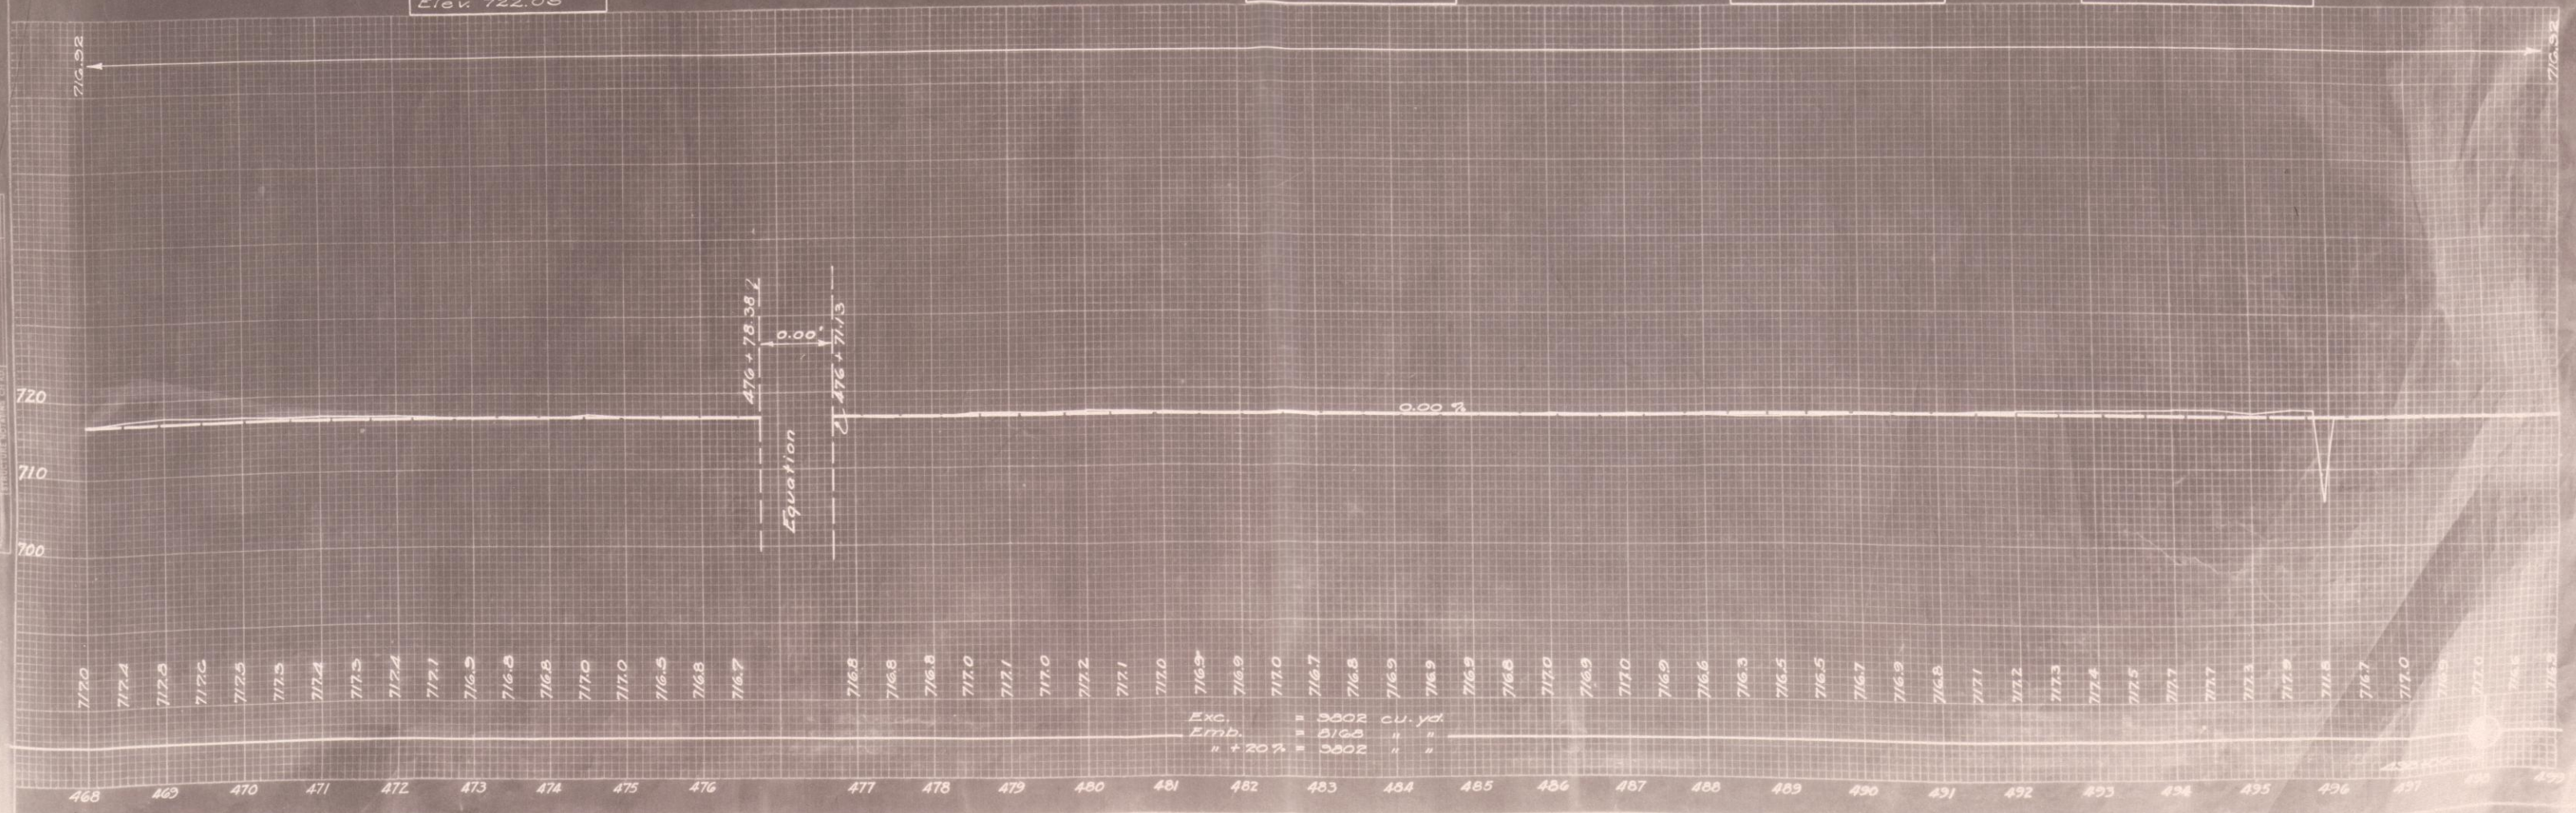

Exc. = 3802 cu. yd.
Emb. = 8163 " "
" + 20% = 3802 " "

HIGHWAY PLAN-PROFILE PLATE
THE H. COLE CO., COLUMBUS, OHIO