




PLAN

CULV. DATA
 TYPE: Std. Pipe Culv. (Dr. #5-27-PC 1-2)
 SIZE: 36" x 54"
 WK. REQ: Build Std. Pipe Culv.
 Remove Present 12" V.S.P.

EST. QUANTITIES
 Exc. 38 Cu. Yd.
 36" Pipe 54 Lin. Ft.
 Rip-Rap 6 Sq. Yd.

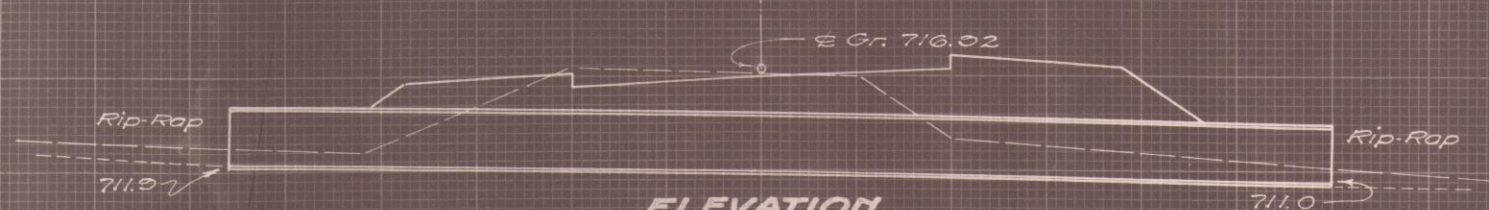

ELEVATION


Sta. 475+50 (47C)



PLAN


CULV. DATA
 TYPE: Std. Pipe Culv. (Dr. #5-27-PC 1-2)
 SIZE: 36" x 66"
 WK. REQ: Build Std. Pipe Culv.
 Trench R & L

EST. QUANTITIES
 Exc. 130 Cu. Yd.
 36" Pipe 66 Lin. Ft.
 Rip-Rap 6 Sq. Yd.

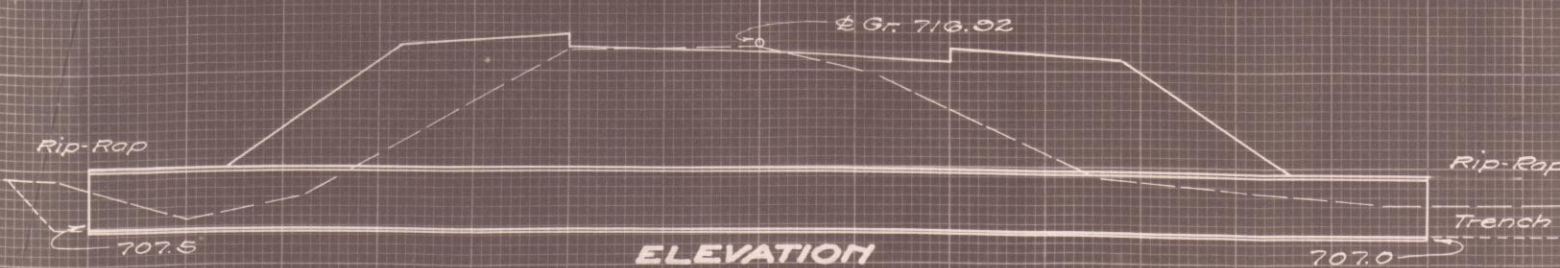

ELEVATION

Sta. 486+50 (48C)

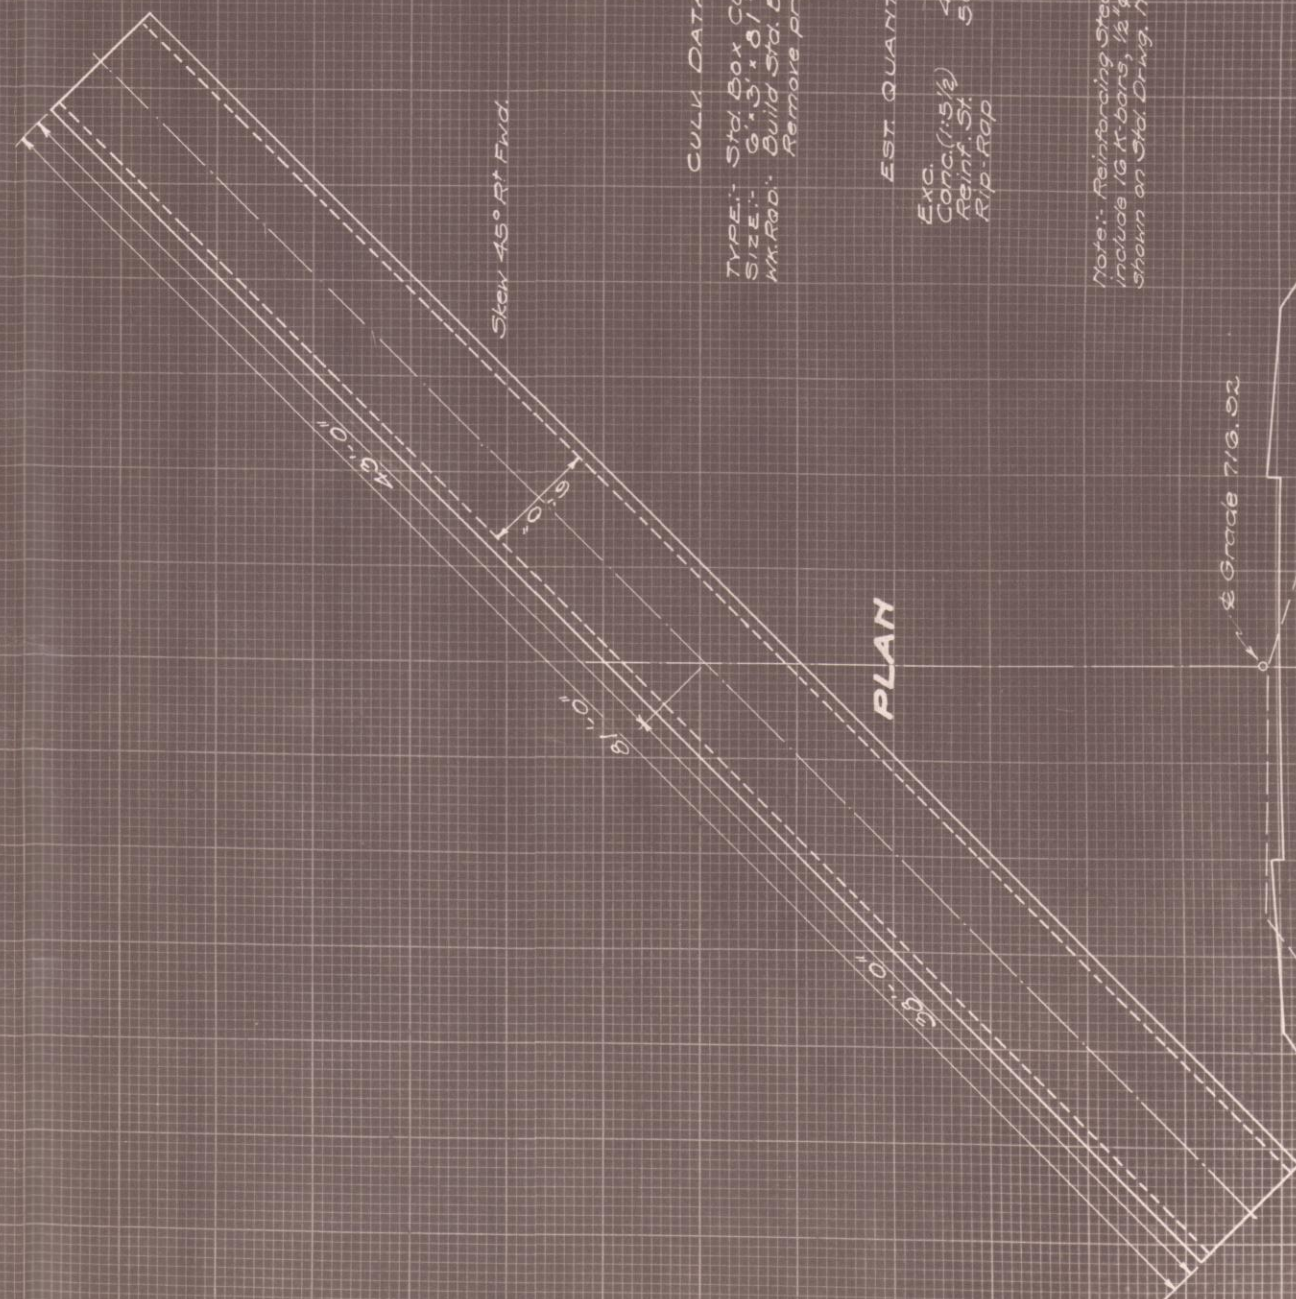

PLAN

CULV. DATA

TYPE: Std. Box Culv. (Dr. #3CA & CE-A)
 SIZE: 6' x 3' x 6'
 WK. REQ: Build Std. Box Culv. without wings.
 Remove present 36" Conc. Pipe

EST. QUANTITIES

Exc. 110 Cu. Yd.
 Conc. (1.5%) 42.8 Cu. Yd.
 Reinf. St. 5070 Lbs.
 Rip-Rap 8 Sq. Yd.

Note: Reinforcing Steel Quantities include 16 #4 bars, 12' x 4' x 12' shown on Std. Drawg. 119 CE-A.



ELEVATION

Sta. 466+37 (45C)