



TYPICAL SECTIONS

(Earth Type)

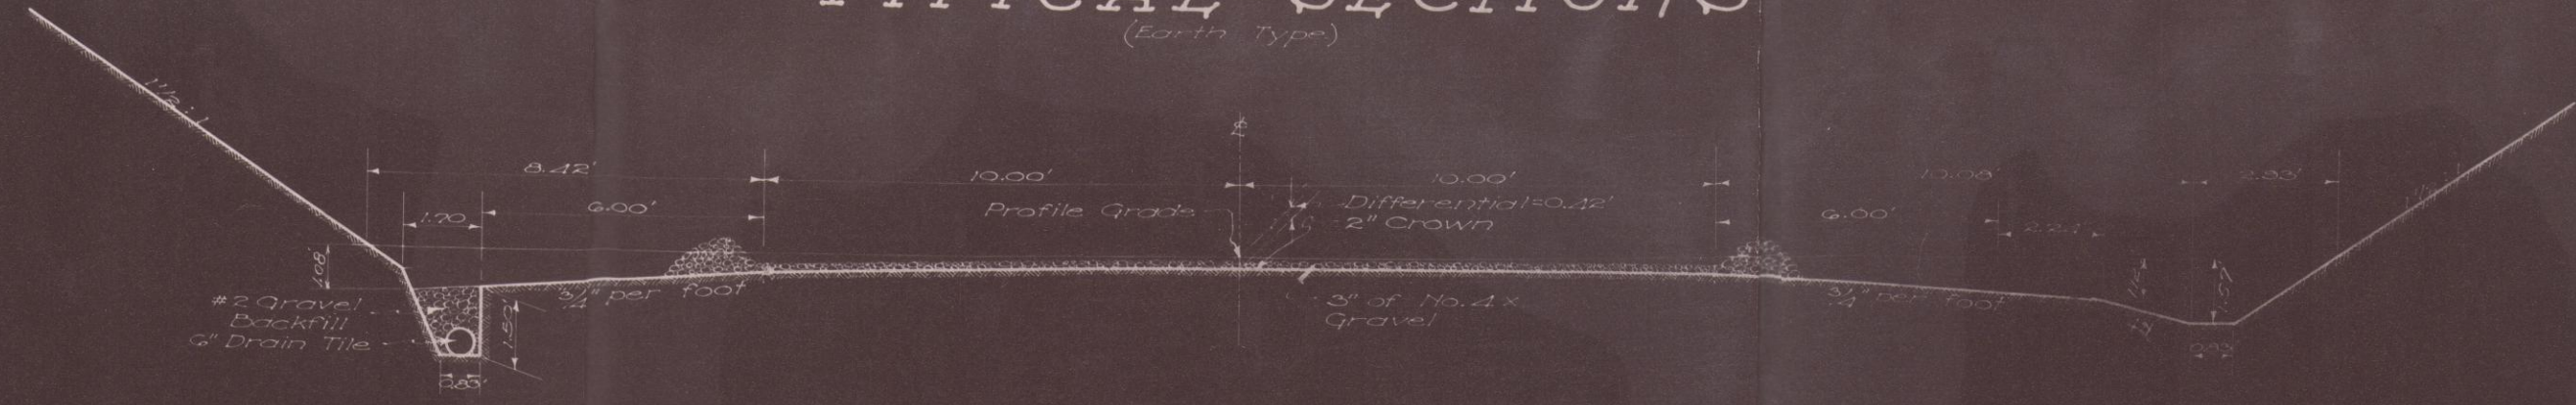

Note: Trenching included in general excavation quantities & to be used in Rdwy. embankment.

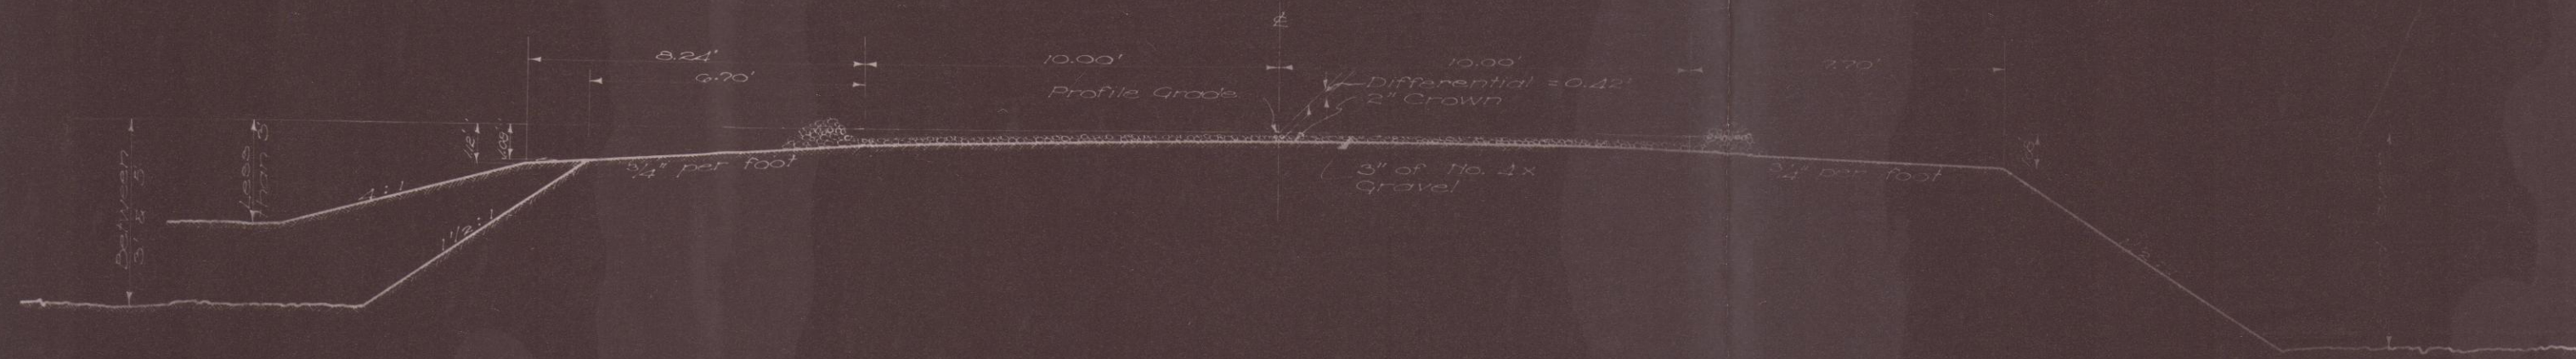

DIFFERENTIAL

Assuming 100% of the material is from the site and neglecting the quantity of material from the site. The differential is 0.42'.

NOTE

The aggregate to be used on this project shall come from a plant located at the site of the material deposit from which the bidder proposes to furnish this material and producing aggregates prior to the date of the contract. The plant and such plant shall be equipped and the deposit be of such nature that the aggregate can be furnished in a satisfactory manner both as to quality and quantity.