
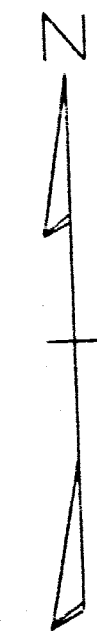


WE THE UNDERSIGNED, BEING THE ONLY PARTIES HAVING ANY RIGHT, TITLE OR INTEREST IN THE REAL ESTATE SHOWN, HERE BY CERTIFIED THAT WE HAVE CAUSED THE SAME TO BE SURVEYED AND PLATED INTO THE ROAD SHOWN AND DO HEREBY DEDICATE IT TO THE PUBLIC FOR USE AS SUCH.

Harold West  
Lena West  
\_\_\_\_\_  
\_\_\_\_\_  
\_\_\_\_\_  
\_\_\_\_\_

HAROLD & LENA WEST

APPROVED	DATE
_____	_____
_____	_____
COUNTY COMMISSIONERS	_____
_____	_____
COUNTY ENGINEER	_____

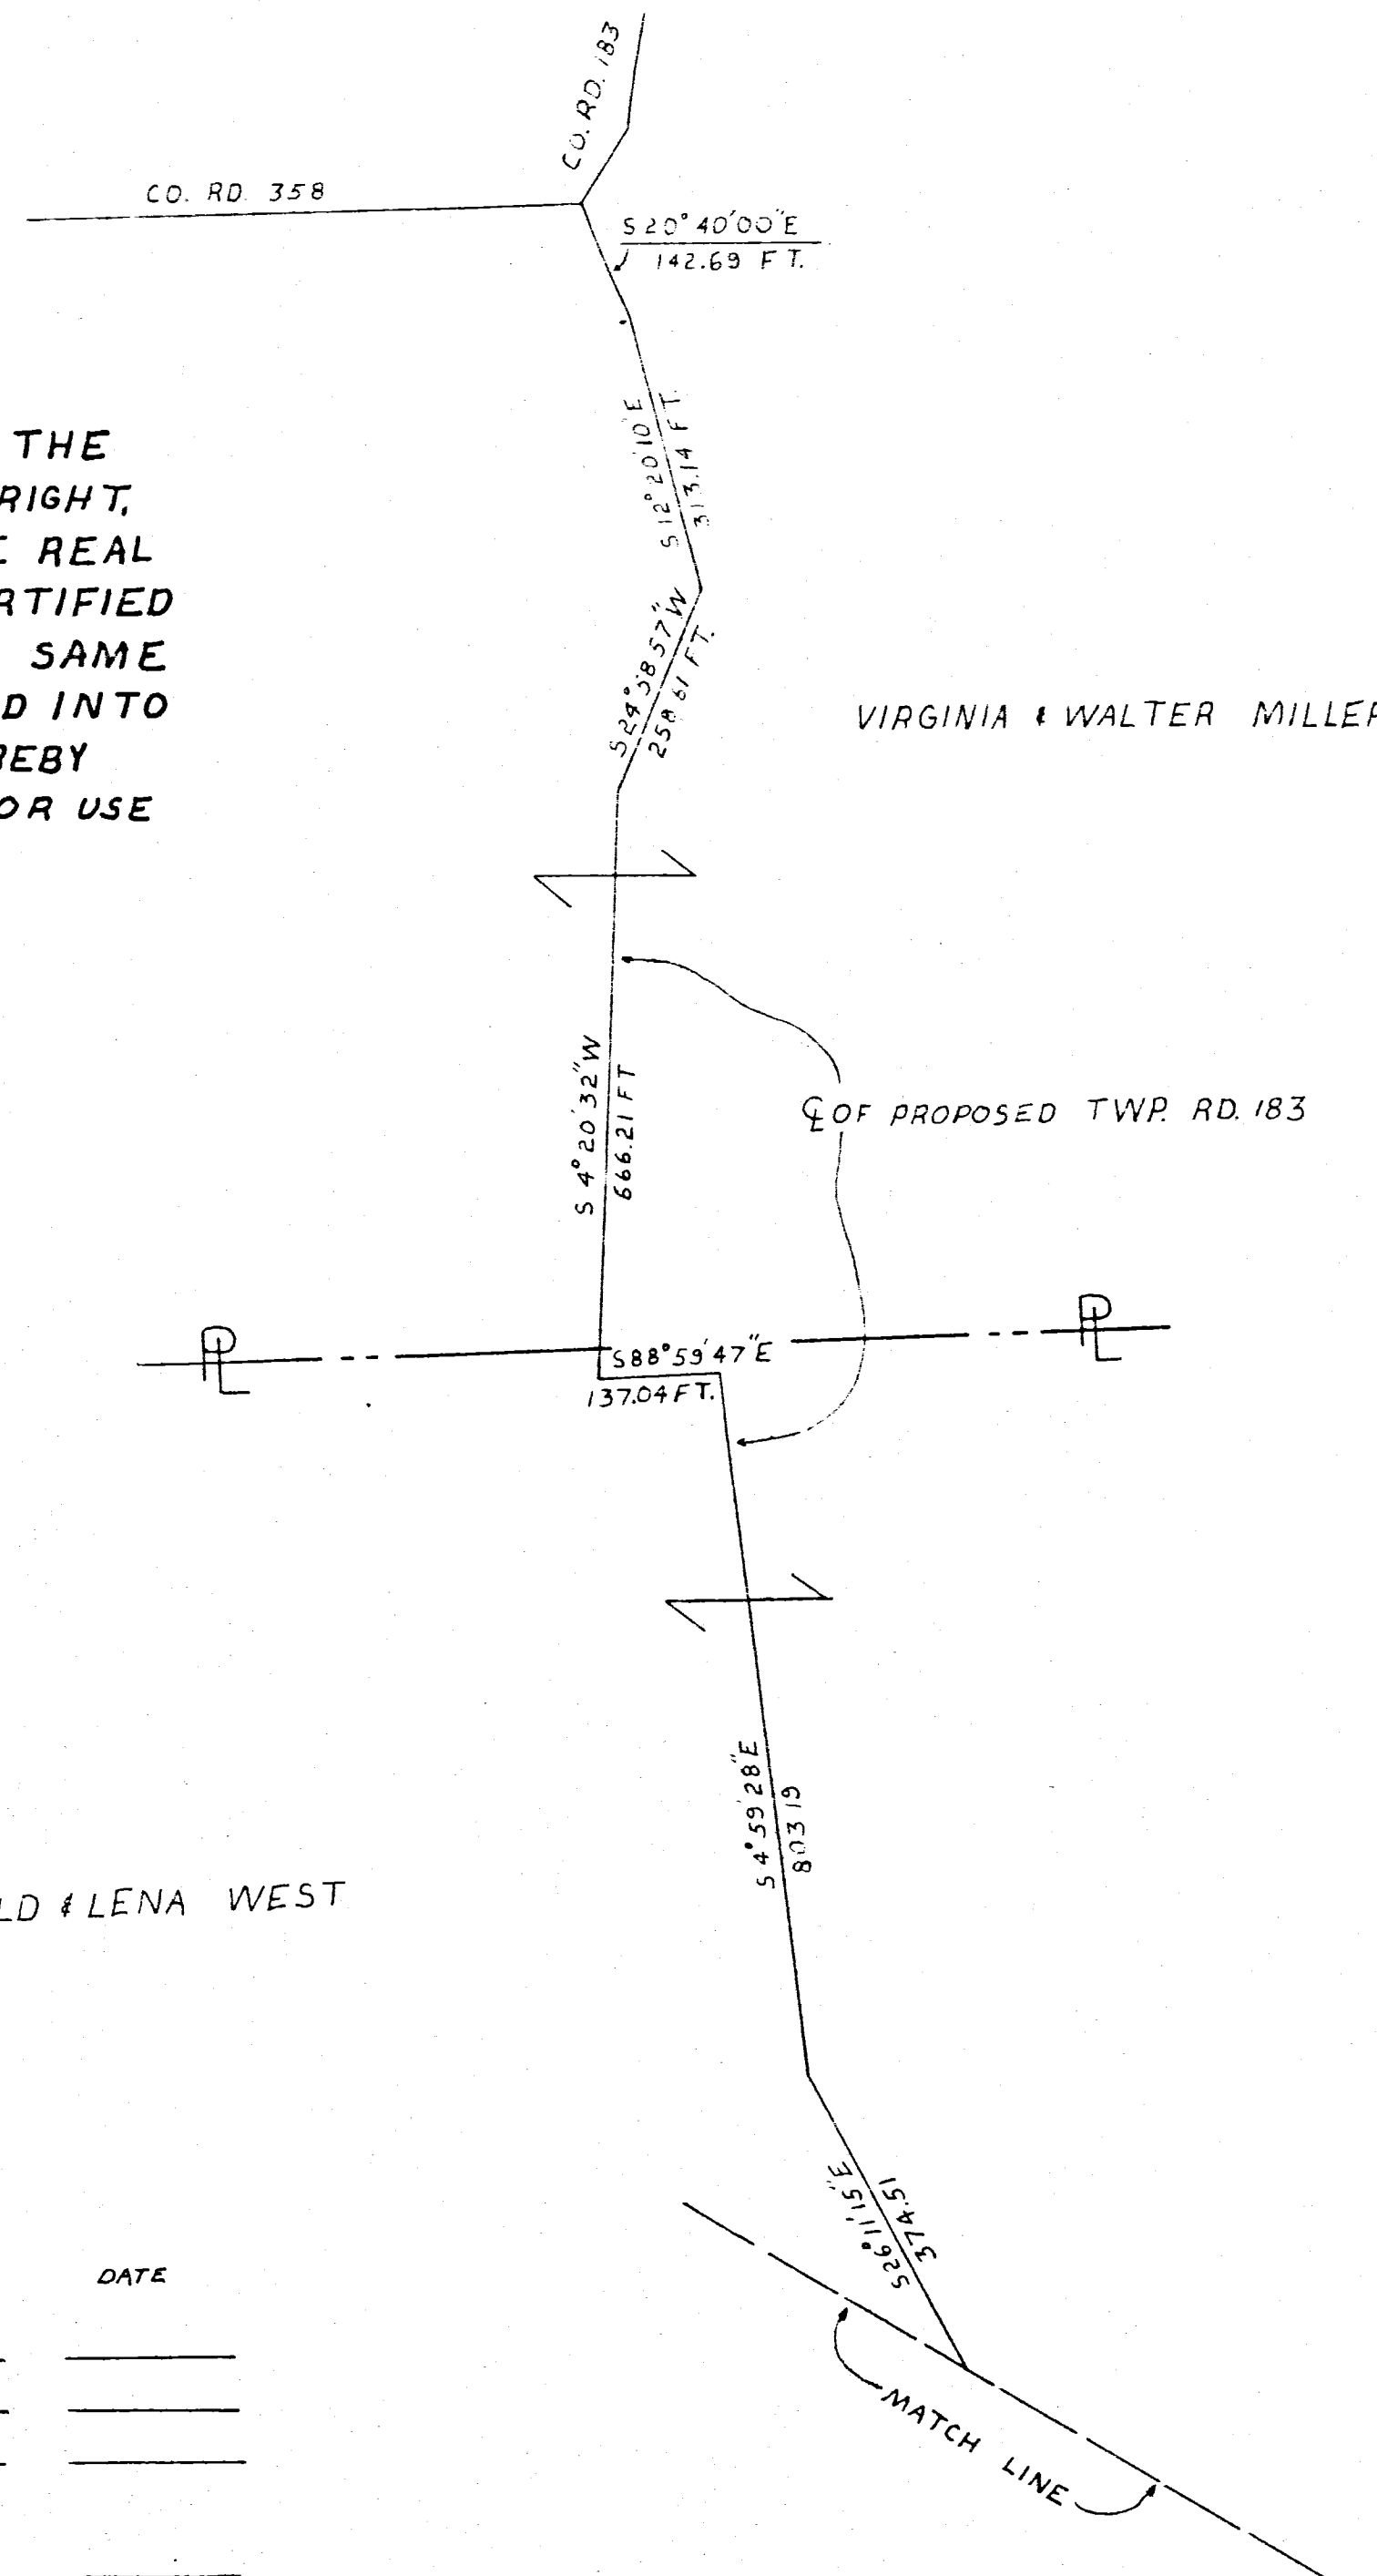

SCALE 1" = 200'

0 50' 100' 200' 400'

PROPOSED RELOCATION OF  
SALEM TWP. ROAD NO. 183  
40' R/W

Total Length = 1.2 miles