


CONSTRUCTION PLANS FOR RELOCATED TOWNSHIP ROAD 313

JACKSON TOWNSHIP, MUSKINGUM COUNTY, OHIO.

GENERAL NOTE:

1. STATE OF OHIO DEPARTMENT OF TRANSPORTATION CONSTRUCTION SPECIFICATIONS WILL GOVERN THE CONSTRUCTION OF THIS ROADWAY.
2. EXTREME CARE SHALL BE EXERCISED IN THE AREA OF THE POWER LINE CROSSING AND THE HIGH PRESSURE GAS LINE CROSSING.
3. GAS LINE TO BE ENCASED WITHIN THE LEFT RIGHT OF WAY. ENCASEMENT TO BE DONE AT THE EXPENSE OF THE GAS LINE COMPANY AND TO THE SPECIFICATIONS OF THE COUNTY ENGINEER.

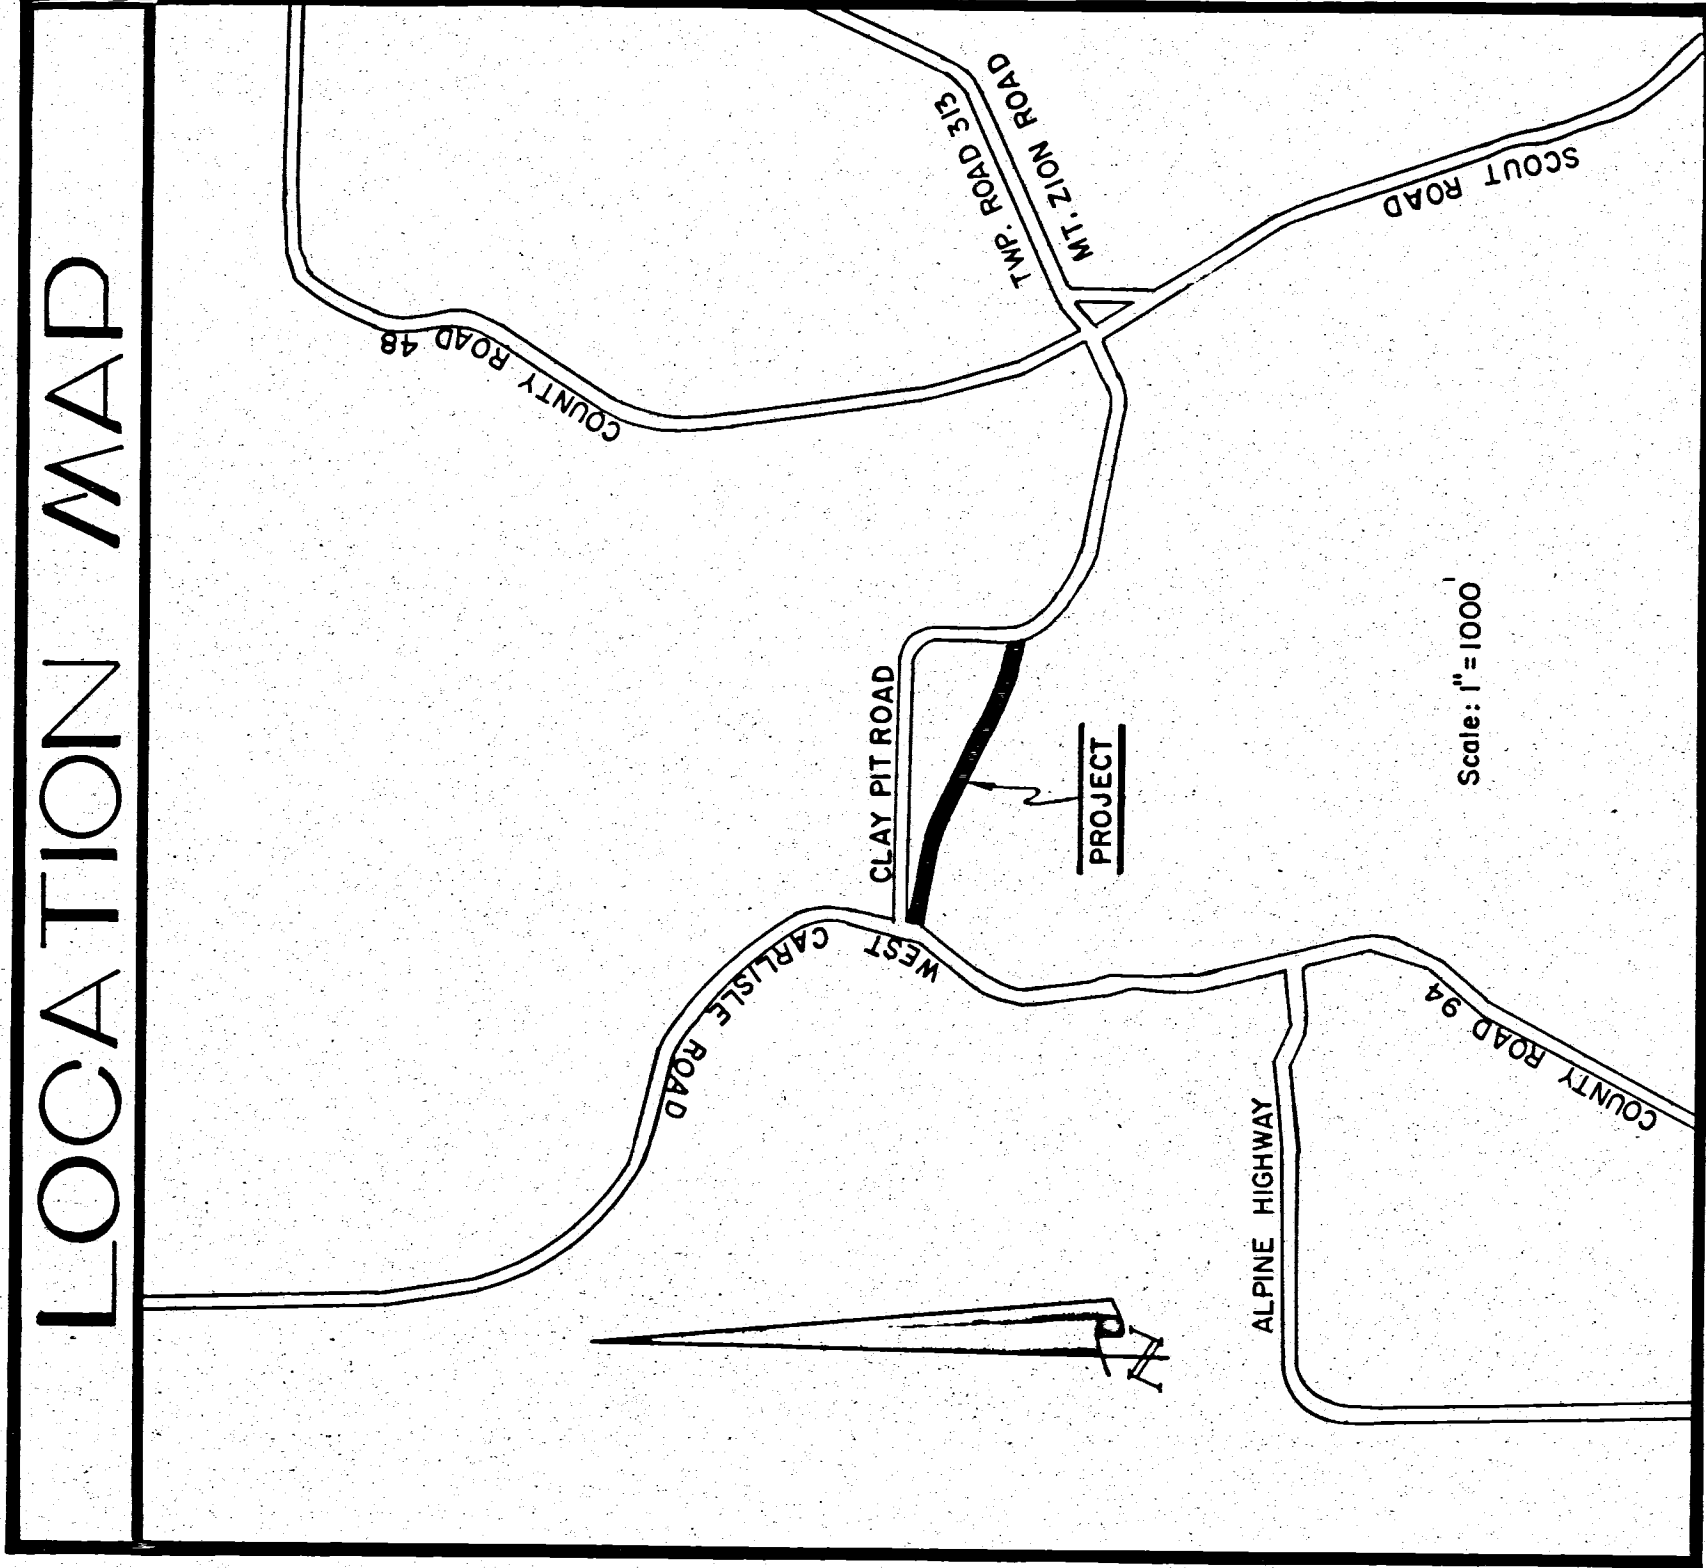

APPROVED

COUNTY ENGINEER	DATE
COUNTY COMMISSIONER	DATE
COUNTY COMMISSIONER	DATE
COUNTY COMMISSIONER	DATE
TOWNSHIP TRUSTEE	DATE
TOWNSHIP TRUSTEE	DATE
TOWNSHIP TRUSTEE	DATE
LANDOWNER	DATE

I HEREBY CERTIFY THAT I DID SUPERVISE THE PREPARATION OF THESE PLANS THIS ____ DAY _____, 1982.

HAROLD W. HITCHENS
REGISTERED SURVEYOR # 4623
REGISTERED ENGINEER #23312

REVISIONS	HITCHENS ENGINEERING & SURVEYING 11183 LAMBS LANE NE NEWARK, OHIO 43055 PHONE (614) 753-1554
TITLE	TITLE PAGE
SCALE	DR BY <i>WH</i>
DATE	DRAWING NO 4642-07-81