


OLD MACEDONIA CEMETERY ROAD
HOPEWELL & LICKING TWPS.
MUSKINGUM COUNTY,
OHIO

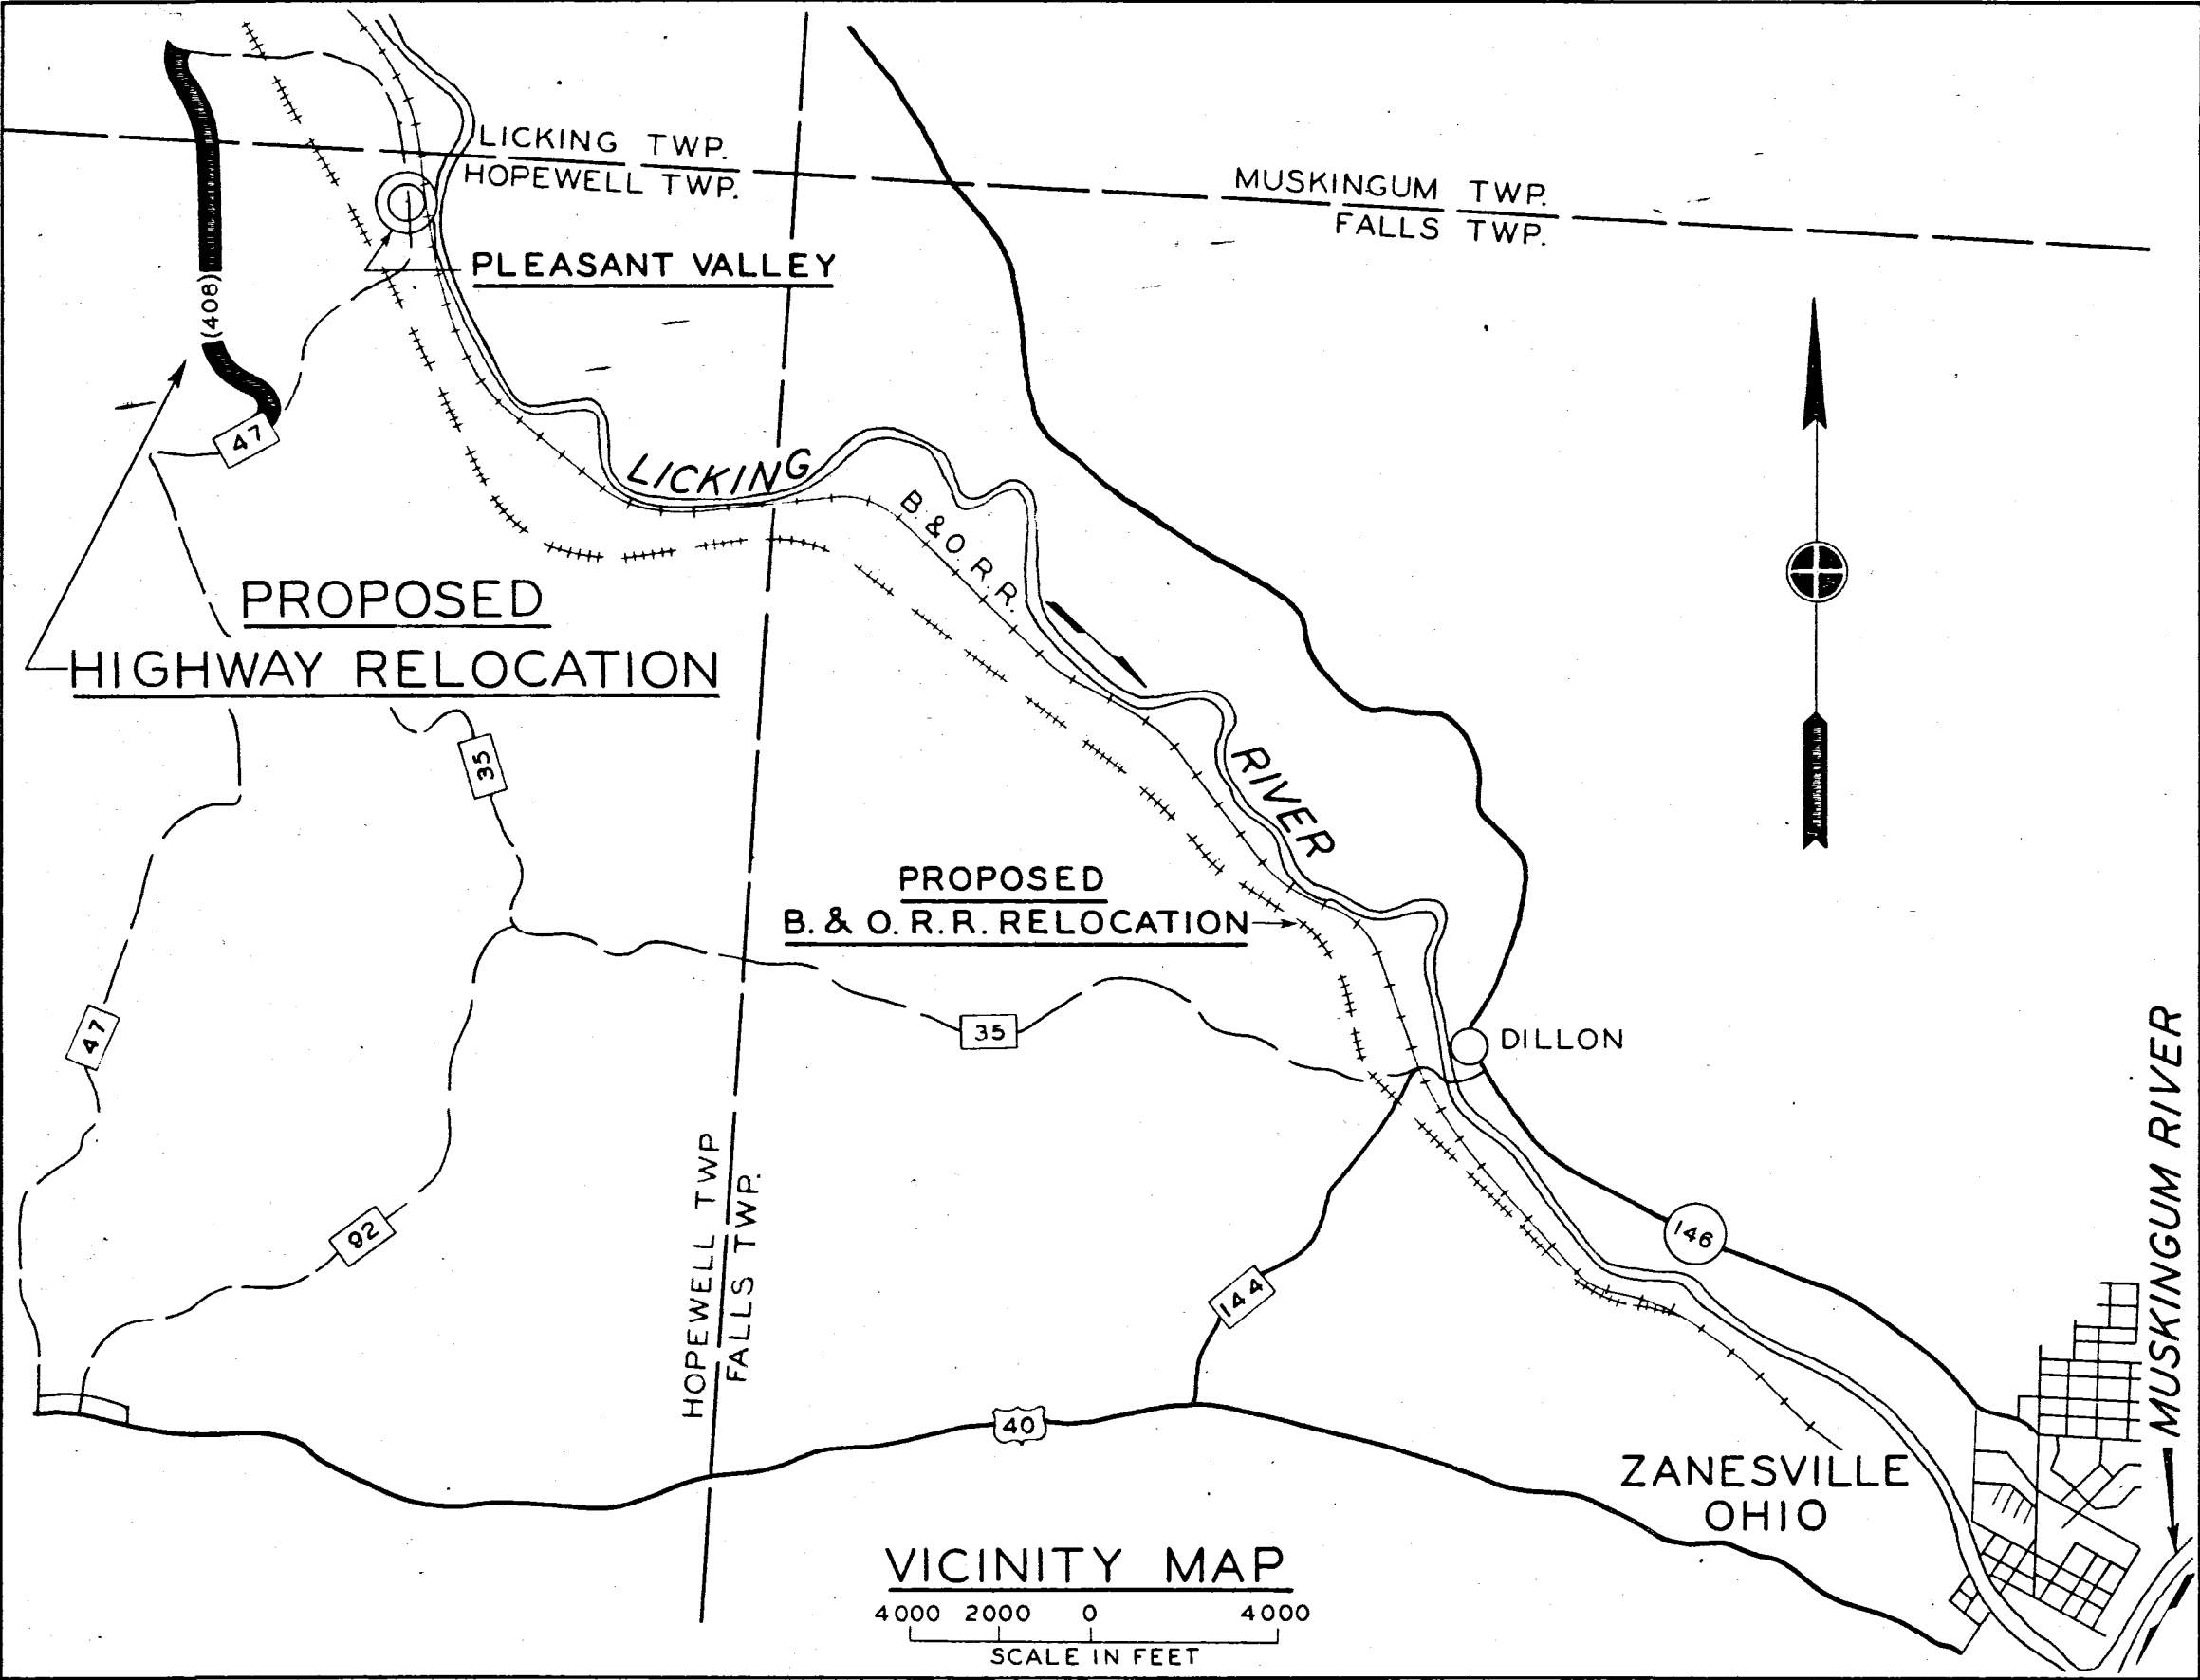

NOTES

Plans for relocation of road in connection with
abandonment of Route 47 grade crossing relocated B. & O. R.R.
Plans prepared by John W. Alter, County Engineer.
Approved by Commissioners, Muskingum Co., Ohio.

I N D E X

SHEET NO.	FILE NO.	DESCRIPTION	SHEET NO.	FILE NO.	DESCRIPTION	SHEET NO.	FILE NO.	DESCRIPTION
1	027f-UD-68/1	Index	8	027f-UD-68/8	Summary of Quantities	15	027f-UD-68/15	Cross Sections
2	68/2	Location Plan	9	68/9	Cross Sections	16	68/16	Cross Sections
3	68/3	Typical Cross Section	10	68/10	Cross Sections	17	68/17	Cross Sections
4	68/4	Plan & Profile	11	68/11	Cross Sections	18	68/18	Cross Sections
5	68/5	Plan & Profile	12	68/12	Cross Sections	19	68/19	Cross Sections
6	68/6	Plan & Profile	13	68/13	Cross Sections	20	68/20	Cross Sections
7	68/7	Structures	14	68/14	Cross Sections	21	68/21	Cross Sections

Roach-
Res. Engr (U.S.)
Phone 2885
Sub # 44 197.70

WAR DEPARTMENT CORPS OF ENGINEERS OFFICE OF THE DISTRICT ENGINEER HUNTINGTON, W.VA.			
DRAWN BY: W.W.B.		LICKING RIVER DILLON RESERVOIR PROJECT OLD MACEDONIA CEMETERY ROAD	
TRACED BY: W.W.B.			
CHECKED BY: A.R.K.			
SUMMIT BY: <i>John W. Alter</i>			
APPROVED: <i>John W. Alter</i>		DATE: FEBRUARY 17, 1947	
TECH. ASST.:		COL. C.E. DISTRICT ENGINEER	
SCALE: AS SHOWN		SPEC. NO.	
DRAWING NUMBER		027f-UD-68/1	
SHEET 1 OF 21			