

STATE OF OHIO

COUNTY ROAD NO. 408

MUSKINGUM COUNTY

FED. DIST.	STATE	PROJECT
2	OHIO	

MUSKINGUM COUNTY
COUNTY ROAD NO. 408

LICKING TOWNSHIP

CONVENTIONAL SIGNS


State Line	
County Line	
Township Line	
Section Line	
Center Line	
Corporation Line	
Fence Line	
Guard Rail (existing)	
Guard Rail (proposed)	
Steam Railroad	
Power Poles	
Telephone Poles	
Trees (existing)	
Trees (to be removed)	

INDEX OF SHEETS

Title Sheet	1
Schematic Plan & Superelevation Tables	2
Typical Sections	3
Typical Details	4-6
Notes	7
Summary of Quantities	8
General Summary	8
Plan & Profile	9-10
Cross Sections	11-16
Pipe Culverts	17
Location Plan	18
R/W Plan	(9-10)


LINE DATA

Begin Project	Sta. 51+00.00
End Project	Sta. 68+00.00
Net Length of Project	1,700.00 Lin. Ft. or 0.322 Miles

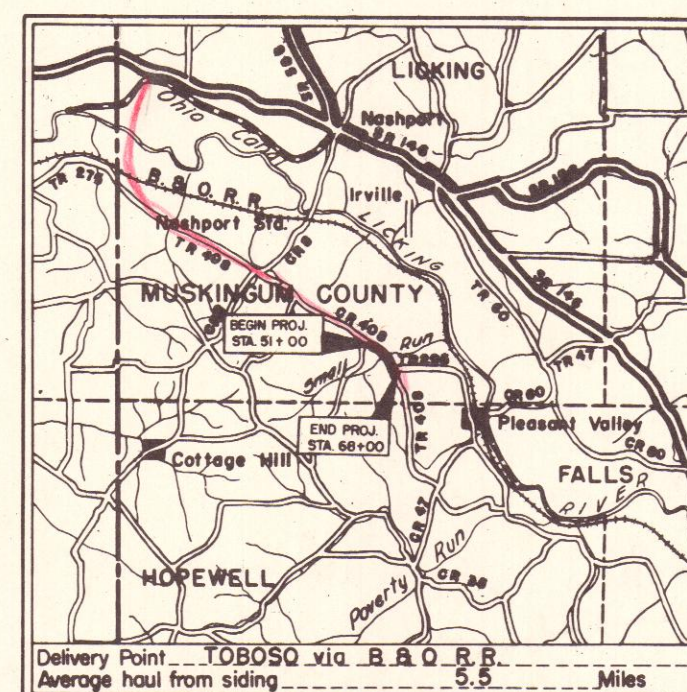

LOCATION MAP

SCALE OF MILES

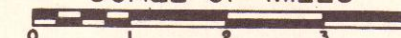

Portion to be improved
State Roads
Other Roads

SCALE

Plan	1" = 50'
Profile: Horizontal	1" = 50'
Profile: Vertical	1" = 10'
Cross Sections	1" = 10'

Supplemental Prints of Standard Construction Drawings

Supplemental Specifications

File No.	Date of Letting
	Contract No.

We, the Commissioners of Muskingum County in formal session hereby approve these plans.

BOARD OF COMMISSIONERS

Hudson J. Barnes

Ray J. Davis

Ray Thompson

Date 2-15-59

The standard specifications of the State of Ohio, Department of Highways, including changes and supplemental specifications listed in the proposal shall govern this improvement, unless otherwise shown on these plans.

Muskingum County, Ohio shall furnish such rights of way as are currently available on the existing highways. The United States of America shall provide all necessary new or additional rights of way.

I hereby approve these plans and declare that the making of this improvement will not require the closing of traffic of the highway

Approved *Hudson J. Barnes*
Date 2-15-59 County Engineer

REVISION	DATE	DESCRIPTION	BY
U. S. ARMY ENGINEER DISTRICT, HUNTINGTON CORPS OF ENGINEERS HUNTINGTON, W. VA.			
LICKING RIVER DILLON RESERVOIR PROJECT RELOCATION OF COUNTY ROAD NO. 408 (MC-408-2)			
DRAWN BY: <i>edk</i>		DATE: AUGUST 1950	
CHECKED BY: <i>edk</i>			
SUBMITTED BY: <i>Edmund S. Barrett</i>			
RECOMMENDED BY: <i>Hudson J. Barnes</i>			
ELMER S. BARRETT ASSOCIATES CONSULTING ENGINEERS CHILLICOTHE, OHIO		SHEET 1 OF 18	