


FIG. NO.	STATE	PROJECT	
2	OHIO		17/18

MUSKINGUM COUNTY
COUNTY ROAD NO. 408

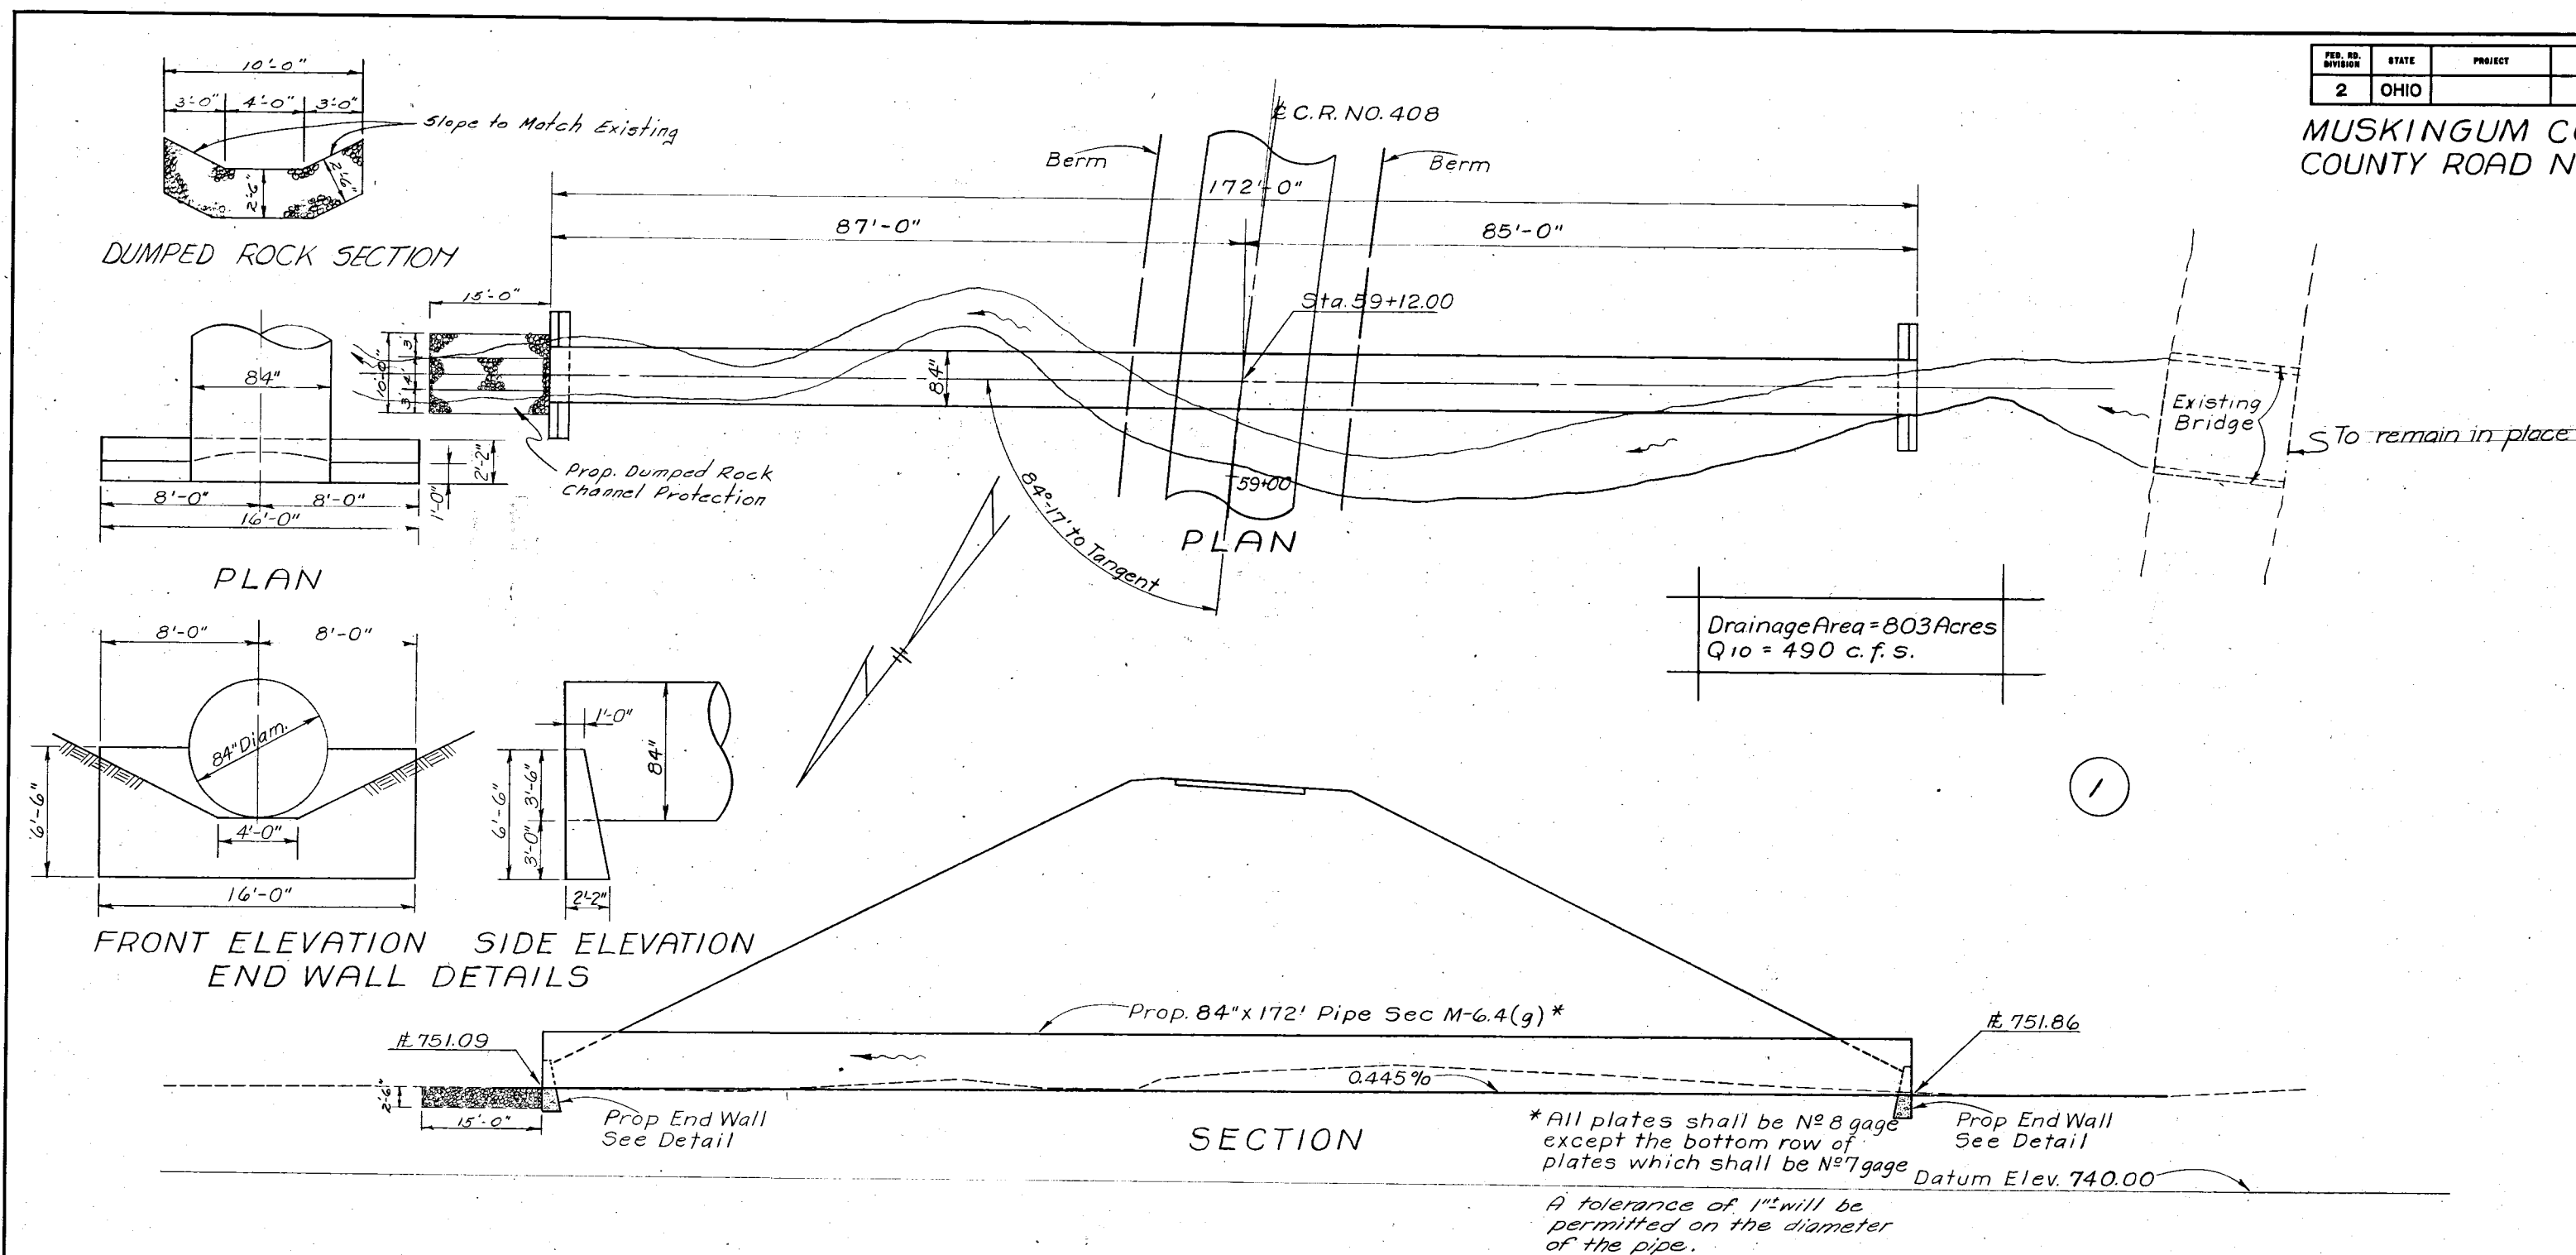

NOTE: End Walls
Pipe Culvert shall be assembled and the embankment over the top of the culvert placed to finished height, and struts, if any, shall be removed before any work is done on the end walls. Excavation shall then be made and the endwalls constructed and backfilled. Estimated quantity of excavation includes fill material removed for constructing end walls. Concrete in endwalls shall be Class "E".

ESTIMATED QUANTITIES

- Item E-2 Excavation for Structures, Unclassified 136 Cu. Yds.
Item S-1 Concrete for Structures 10.40 Cu. Yds.
Item S-28 84 Inch Sectional Corrugated Metal Structure 172 Lin. Ft.
Item I-10 Dumped Rock Channel Protection 15 Cu. Yds.

U. S. ARMY ENGINEER DISTRICT, HUNTINGTON CORPS OF ENGINEERS HUNTINGTON, W. VA.	
LICKING RIVER DILLON RESERVOIR PROJECT RELOCATION OF COUNTY ROAD NO. 408 (MC-408-2)	
DRAWN BY: E.A.P.	DATE: AUGUST 1959
TRACED BY: W.F.I.	
CHECKED BY: S.W.	
SUBMITTED BY: Elmer S. Barrett Associates	
APPROVED: [Signature]	
ELMER S. BARRETT ASSOCIATES CONSULTING ENGINEERS CHILLICOTHE, OHIO	DRAWING NUMBER 027f-UD17-68/17 SHEET 17 OF 18

PIPE CULVERT STA. 59+12.00