



LOCATION PLAN

MUSKINGUM COUNTY ROAD NO. 408
MUSKINGUM COUNTY LICKING TOWNSHIP




P.B. NO. 2	STATE OHIO	PROJECT 13/18
---------------	---------------	------------------

MUSKINGUM COUNTY
COUNTY ROAD NO. 408

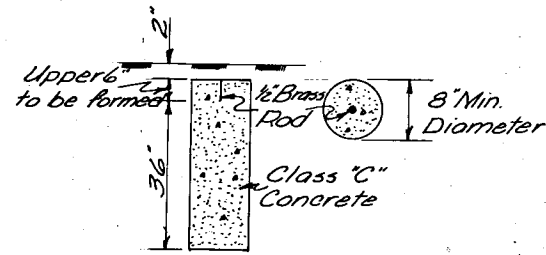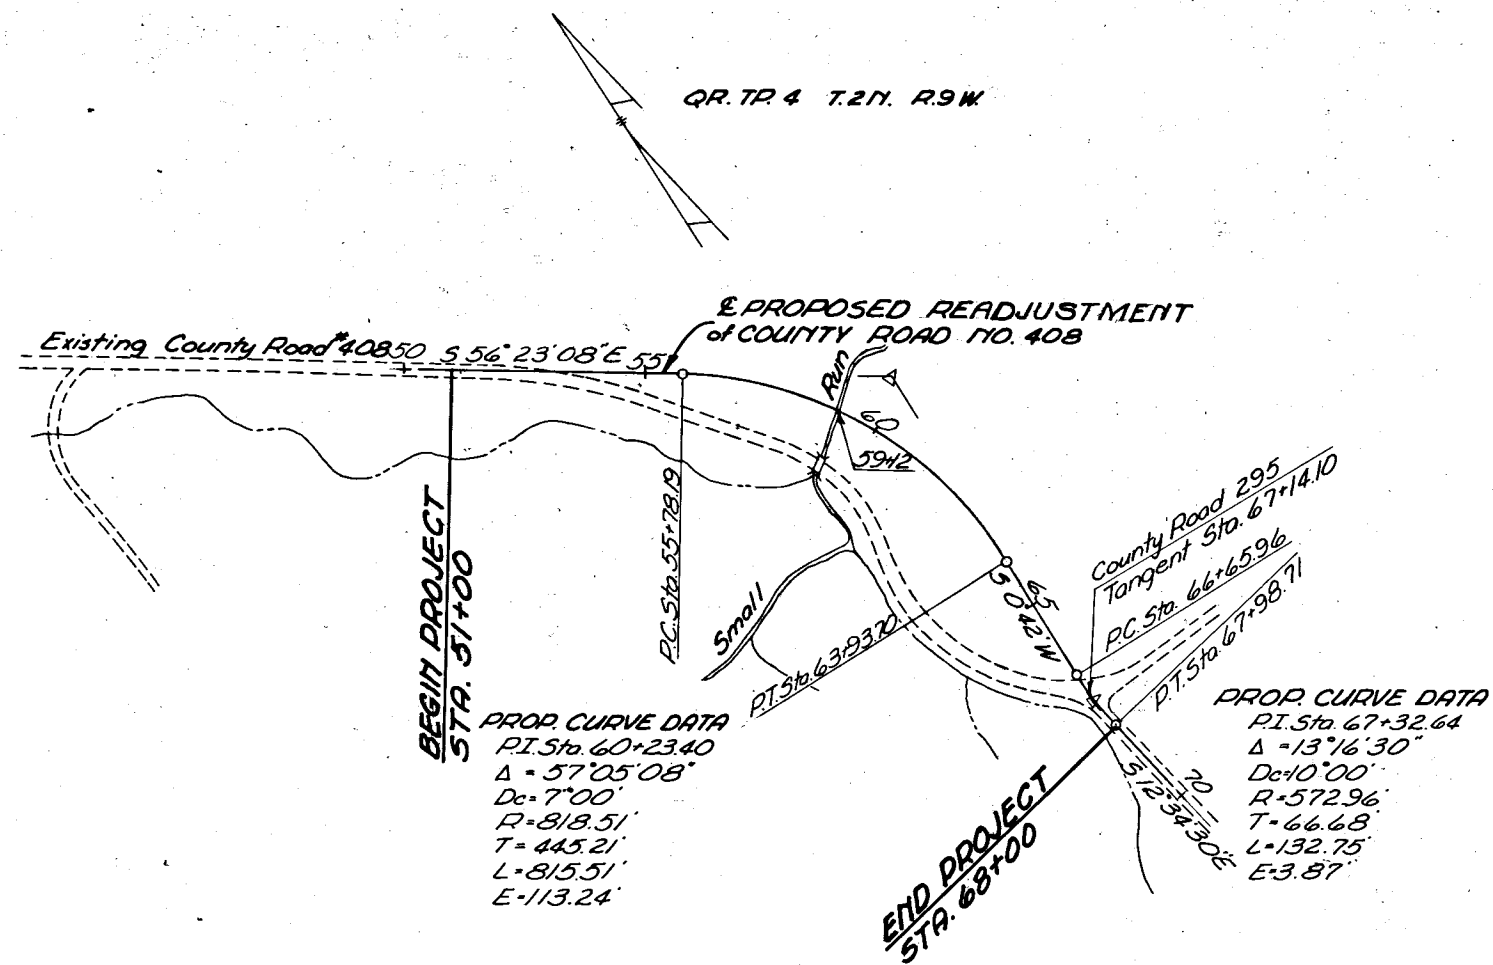

DETAIL OF MONUMENT
Monuments shall be constructed of Class "C" concrete cast-in-place in a circular hole eight (8) inches in diameter and forty-four (44) inches in depth. The top of concrete shall be finished at a depth of two (2) inches below ground level and the upper six (6) inch portion shall be formed. One-half (1/2) inch brass rods six (6) inches long, shall be embedded in the wet concrete as directed by the Engineer to mark the centerline and station.

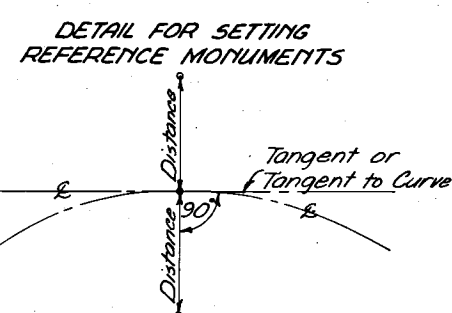

MONUMENTS TO BE PLACED AFTER CONSTRUCTION

Station	Dist. L	Dist. R	Station	Dist. L	Dist. R
51+00	12	14	63+93.70	12	14
55+78.19	14	14	66+65.96	12	14
60+00	14	14	67+98.71	12	14

Item I-8 Monument Assemblies as per plan 12 Each

I hereby certify that this plan is a true delineation of a survey made in 1959 for the U.S. Army, Corps of Engineers, Huntington District and Muskingum County by Elmer S. Barrett Associates.

ELMER S. BARRETT P.E. #6937, Registered Surveyor #2890

This plan recorded in the Muskingum County Record of Plats, Book: Page: Date:

REVISION		DATE	DESCRIPTION	BY
U. S. ARMY ENGINEER DISTRICT, HUNTINGTON CORPS OF ENGINEERS HUNTINGTON, W. VA.				
DRAWN BY: REJ				
CHECKED BY: LLE				
SUBMITTED BY: SFW				
ELMER S. BARRETT ASSOCIATES				
DATE: AUGUST 1959				
SCALE: 1" = 200'				
SHEET 13 OF 18				

ELMER S. BARRETT ASSOCIATES
CONSULTING ENGINEERS
CHILLICOTHE, OHIO

027f-UD17-68/18

LOCATION PLAN