
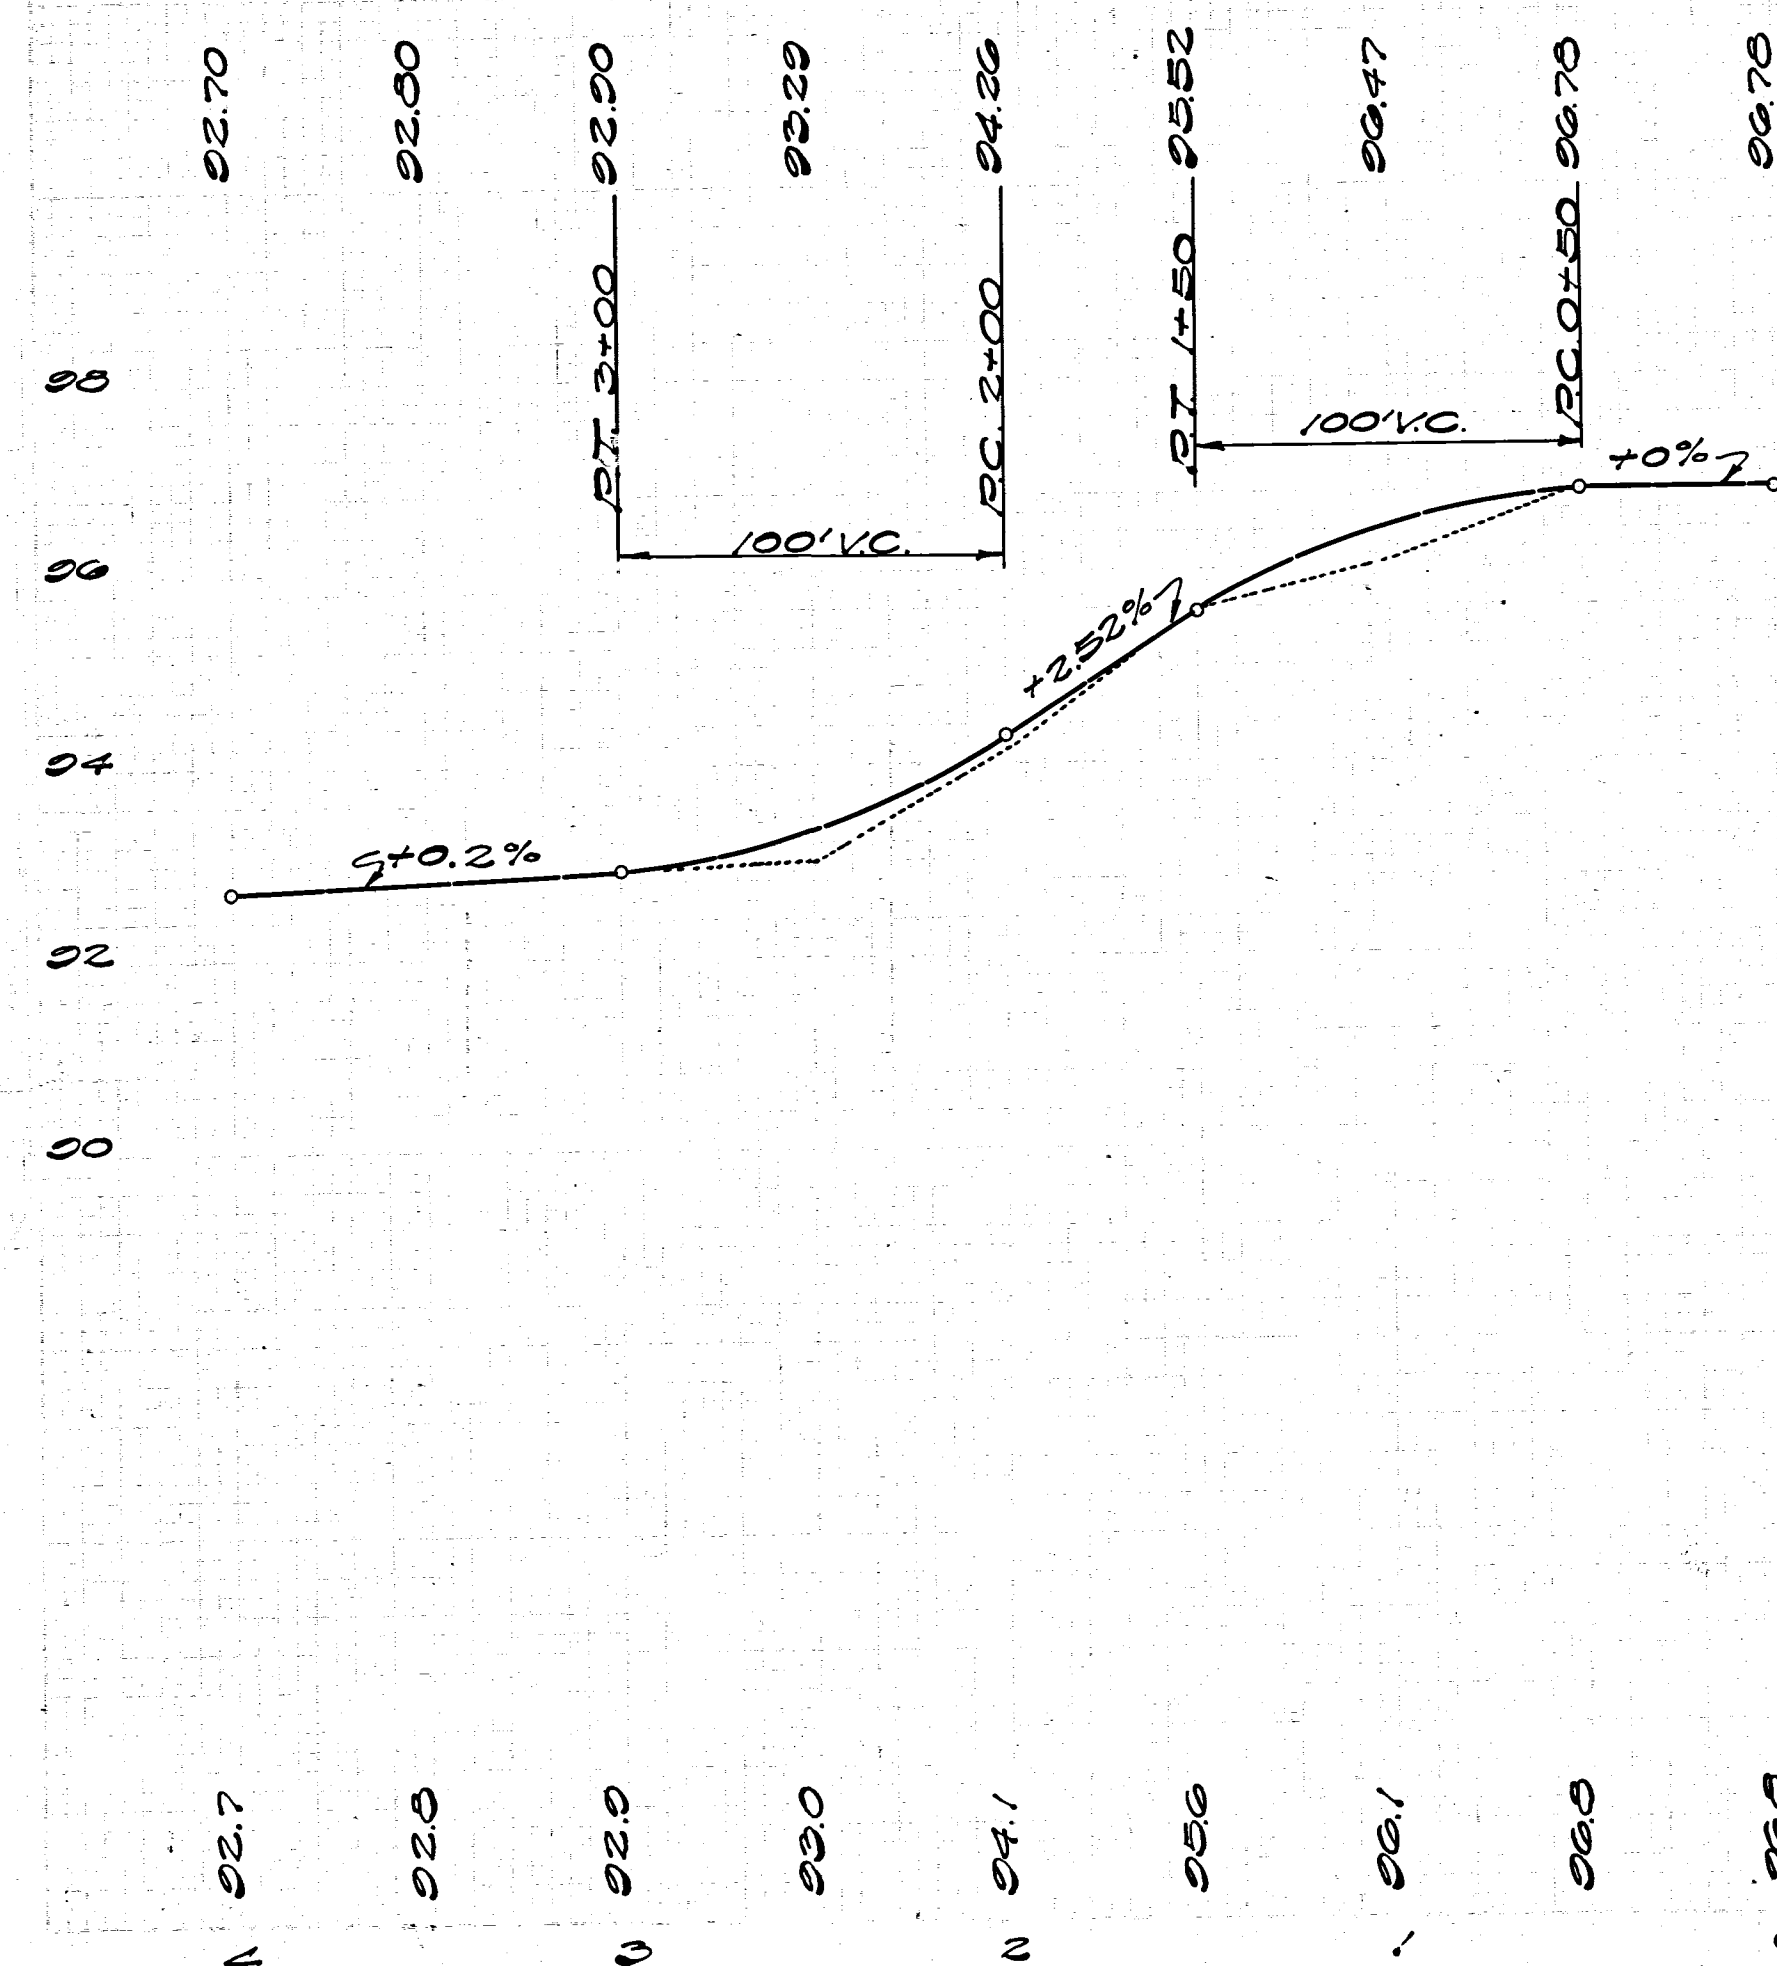


RETAINING WALL — FALLS TWP. TWP. ROAD No 414 MUSKINGUM COUNTY. 1935

SUMMARY OF QUANTITIES

Road embankment	80 Cu. Yds.
Retaining Wall	300 Cu. Yds.
Excavation & emb.(backfill)	318 Cu. Yds.
Stone	318 Cu. Yds.
1-3 Mortar	40 Cu. Yds.

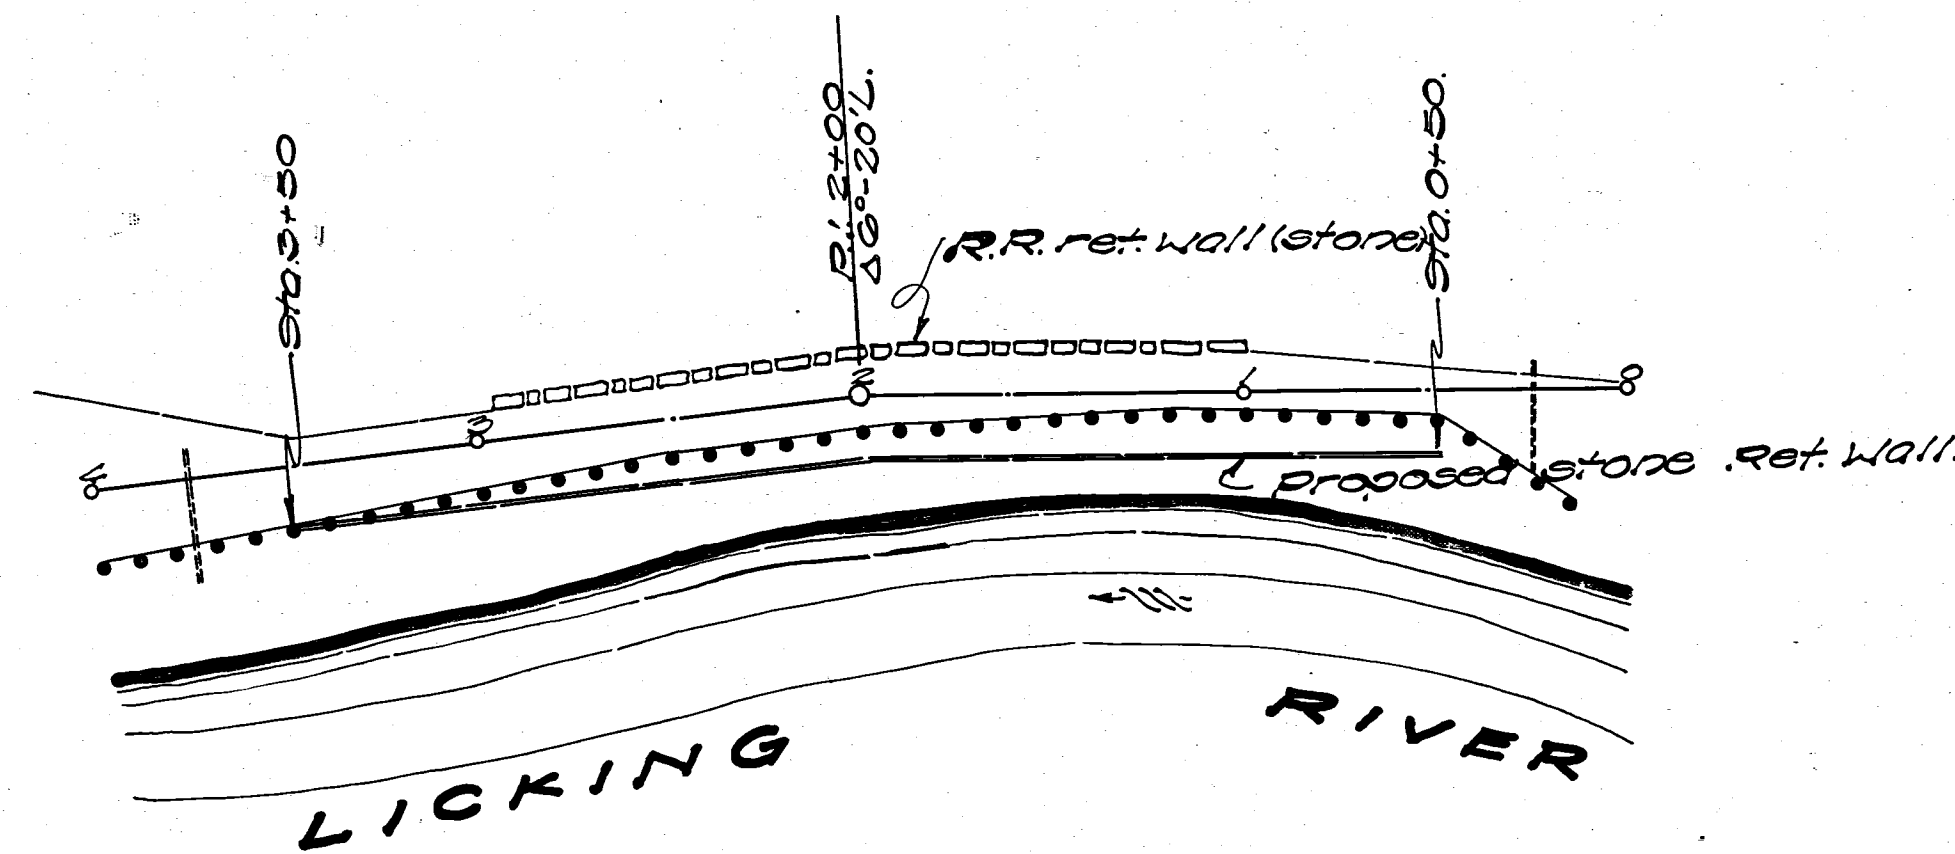

Note: Top of Ret. Wall
2.5' above new road
grade.
Example
Sta. 2+00
Rd. grade = 94.26
+ 2.50
Elev. top wall = 96.76.

DETAIL-RETAINING WALL.

