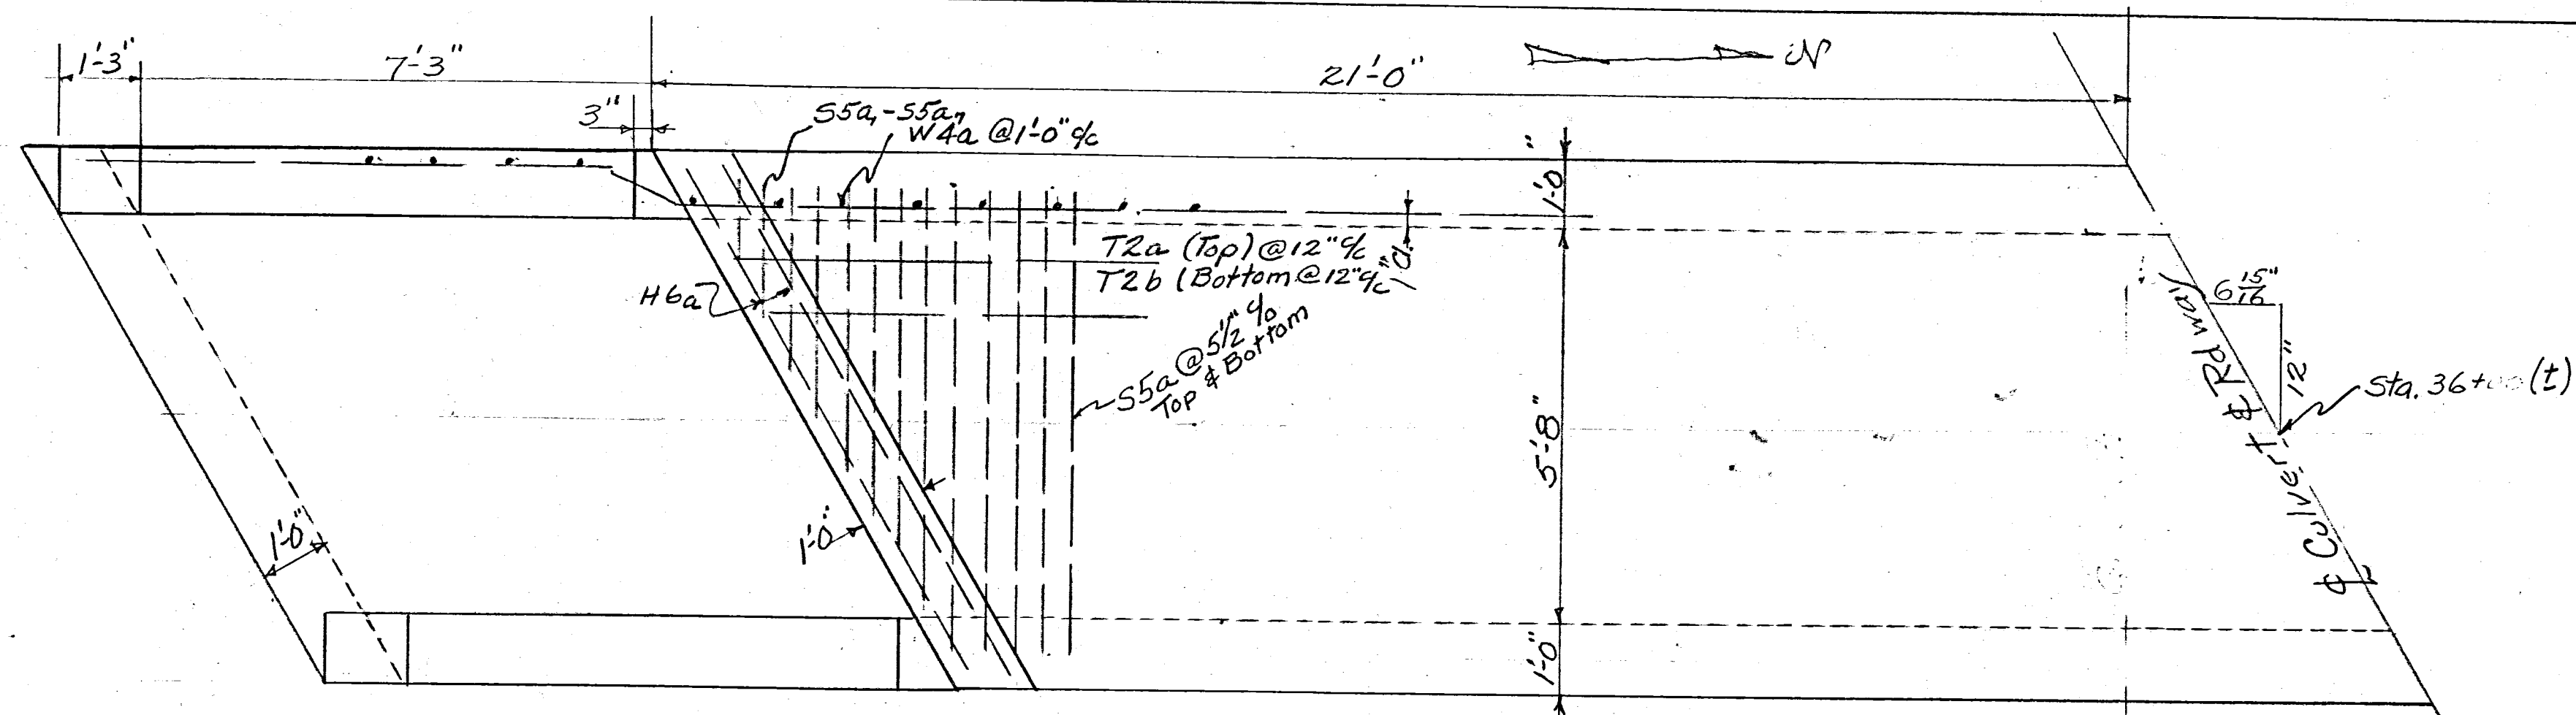
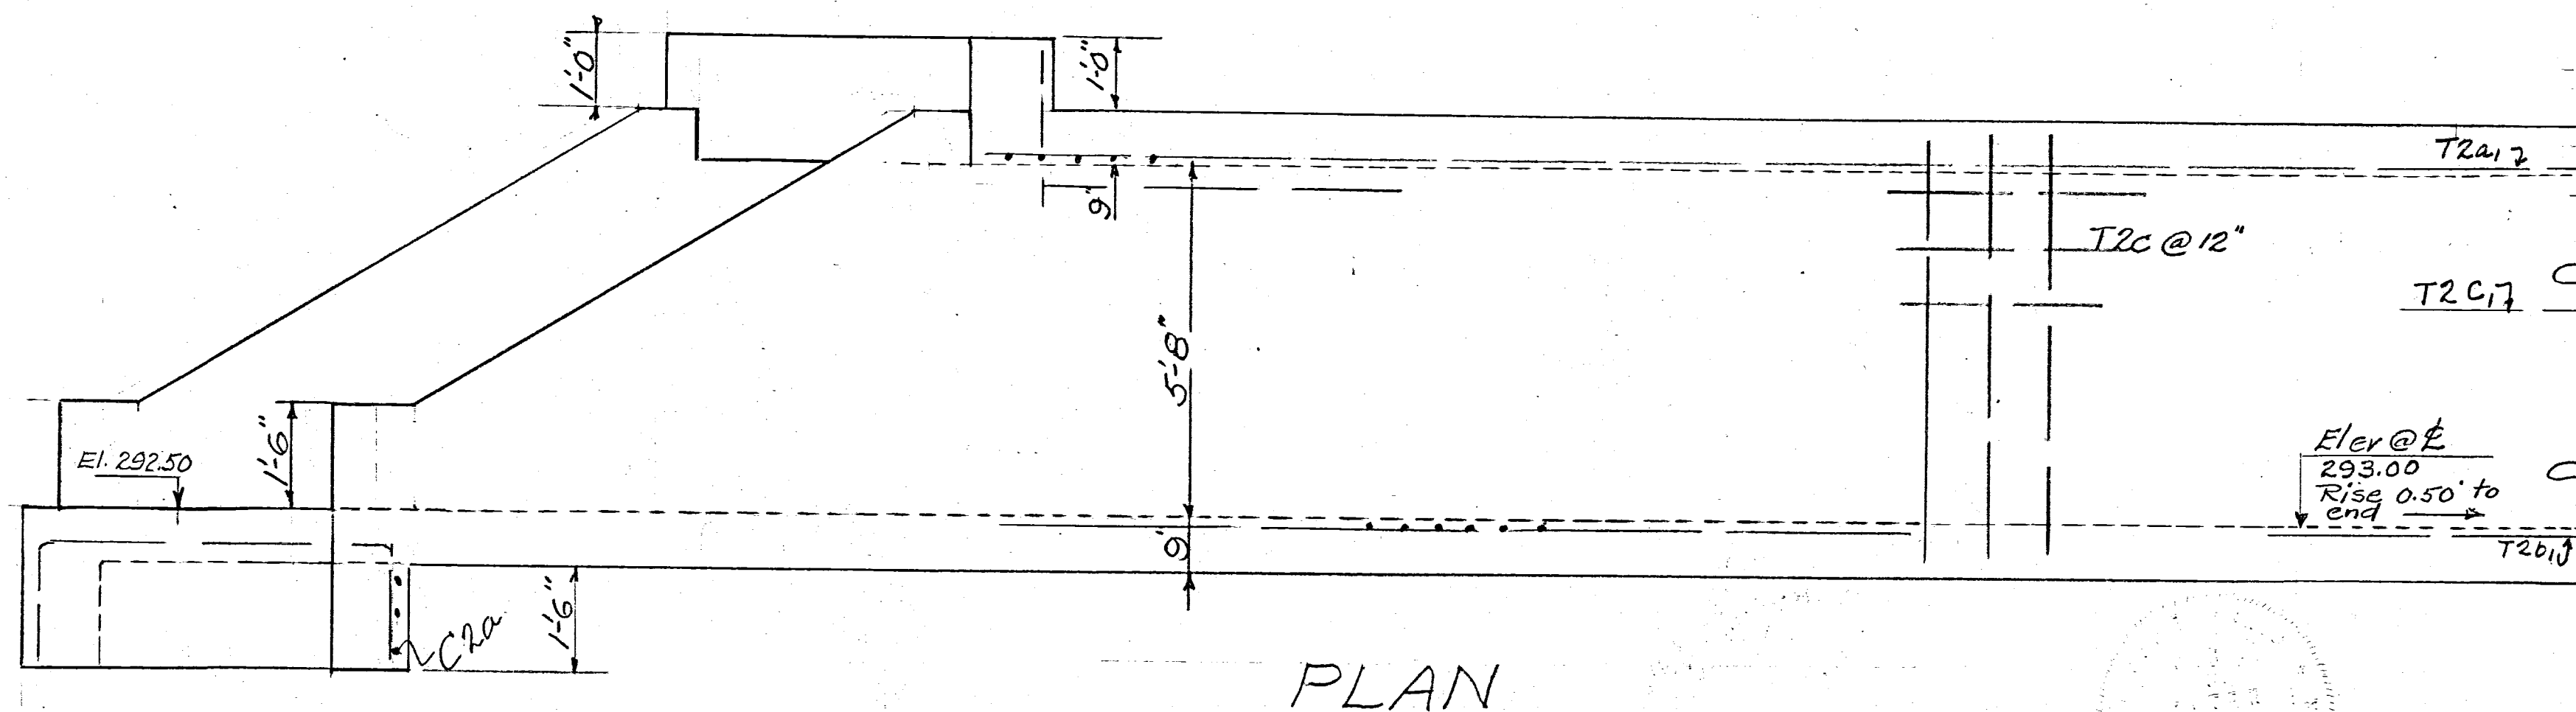


[illegible]

Note:

1. Bevel all exposed edges 1"
2. Exposed Horizontal surfaces to have slope of $\frac{1}{2}$ "/ft. on least dimension for drainage.
3. Materials & Workmanship in accordance with Ohio State Highway Specifications applying.

SUMMARY OF QUANTITIES		
Concrete - 1-5½	46	Cu.Yds.
Reinf. Steel	4080	Pounds
Excavation (Uncl.)	100	Cu.Yds.

BOX CULVERT - C-427
WILSON FARM - B.C.R. TWP.

MUSKINGUM COUNTY
ENGINEERING DEPT.

DRAWN <i>J.H.</i>	APPROVED
SCALE $\frac{1}{2}"=1'-0"$	
DATE <i>Sept. 1939</i>	<u>CO. ENGR</u>

APPROVED

SCALE $\frac{1}{2}" = 1'-0"$
DATE Sept. 1933

CO. ENGR

A-12