




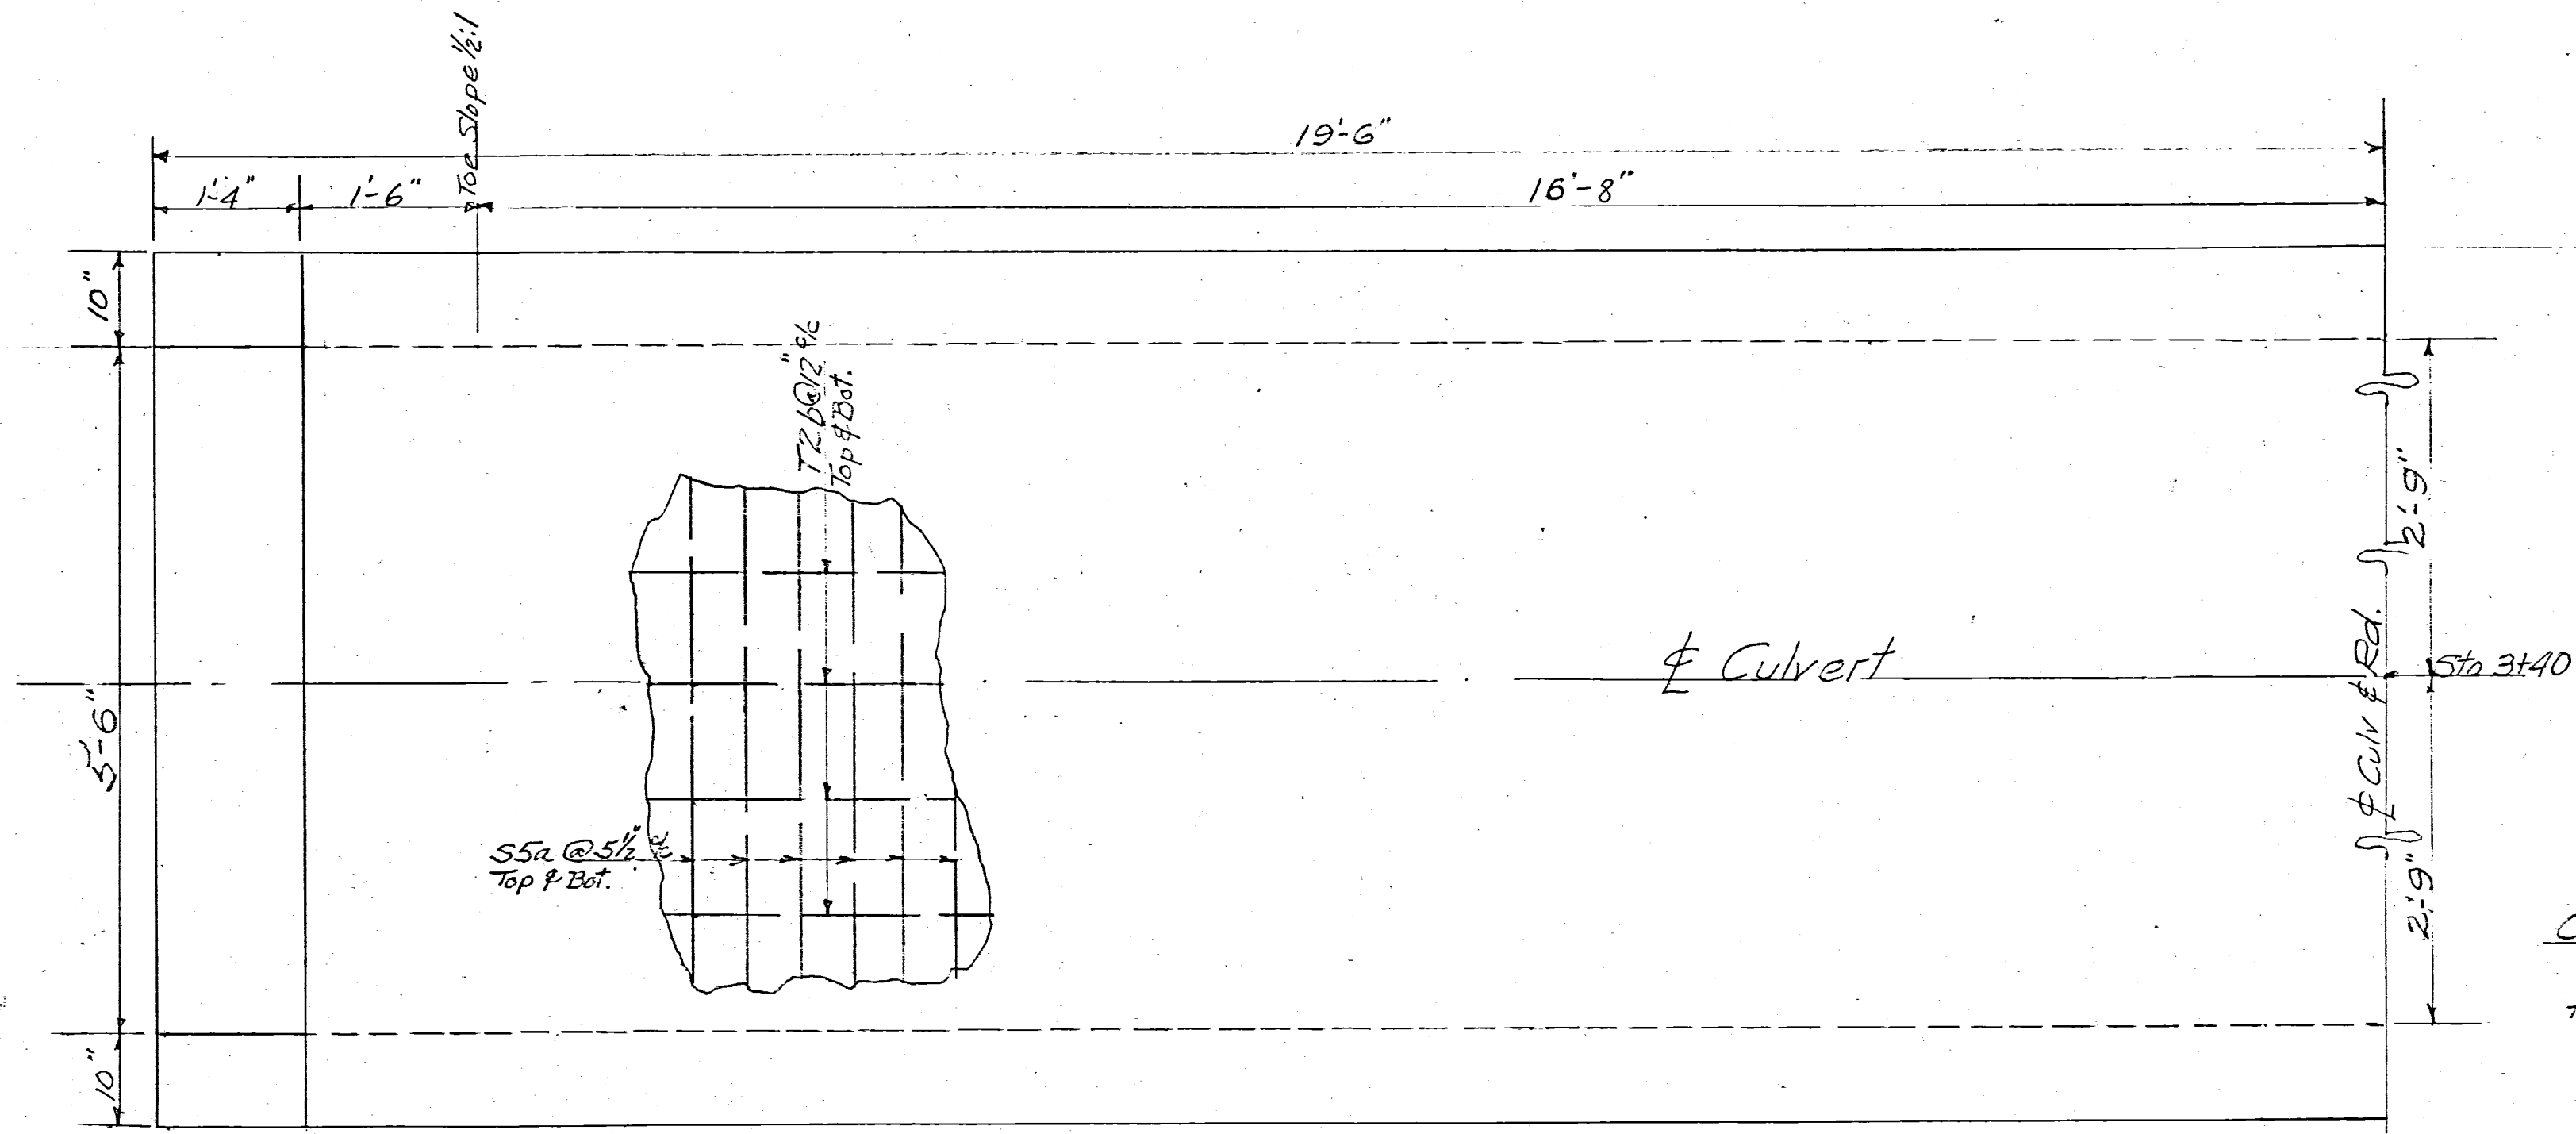

PLAN

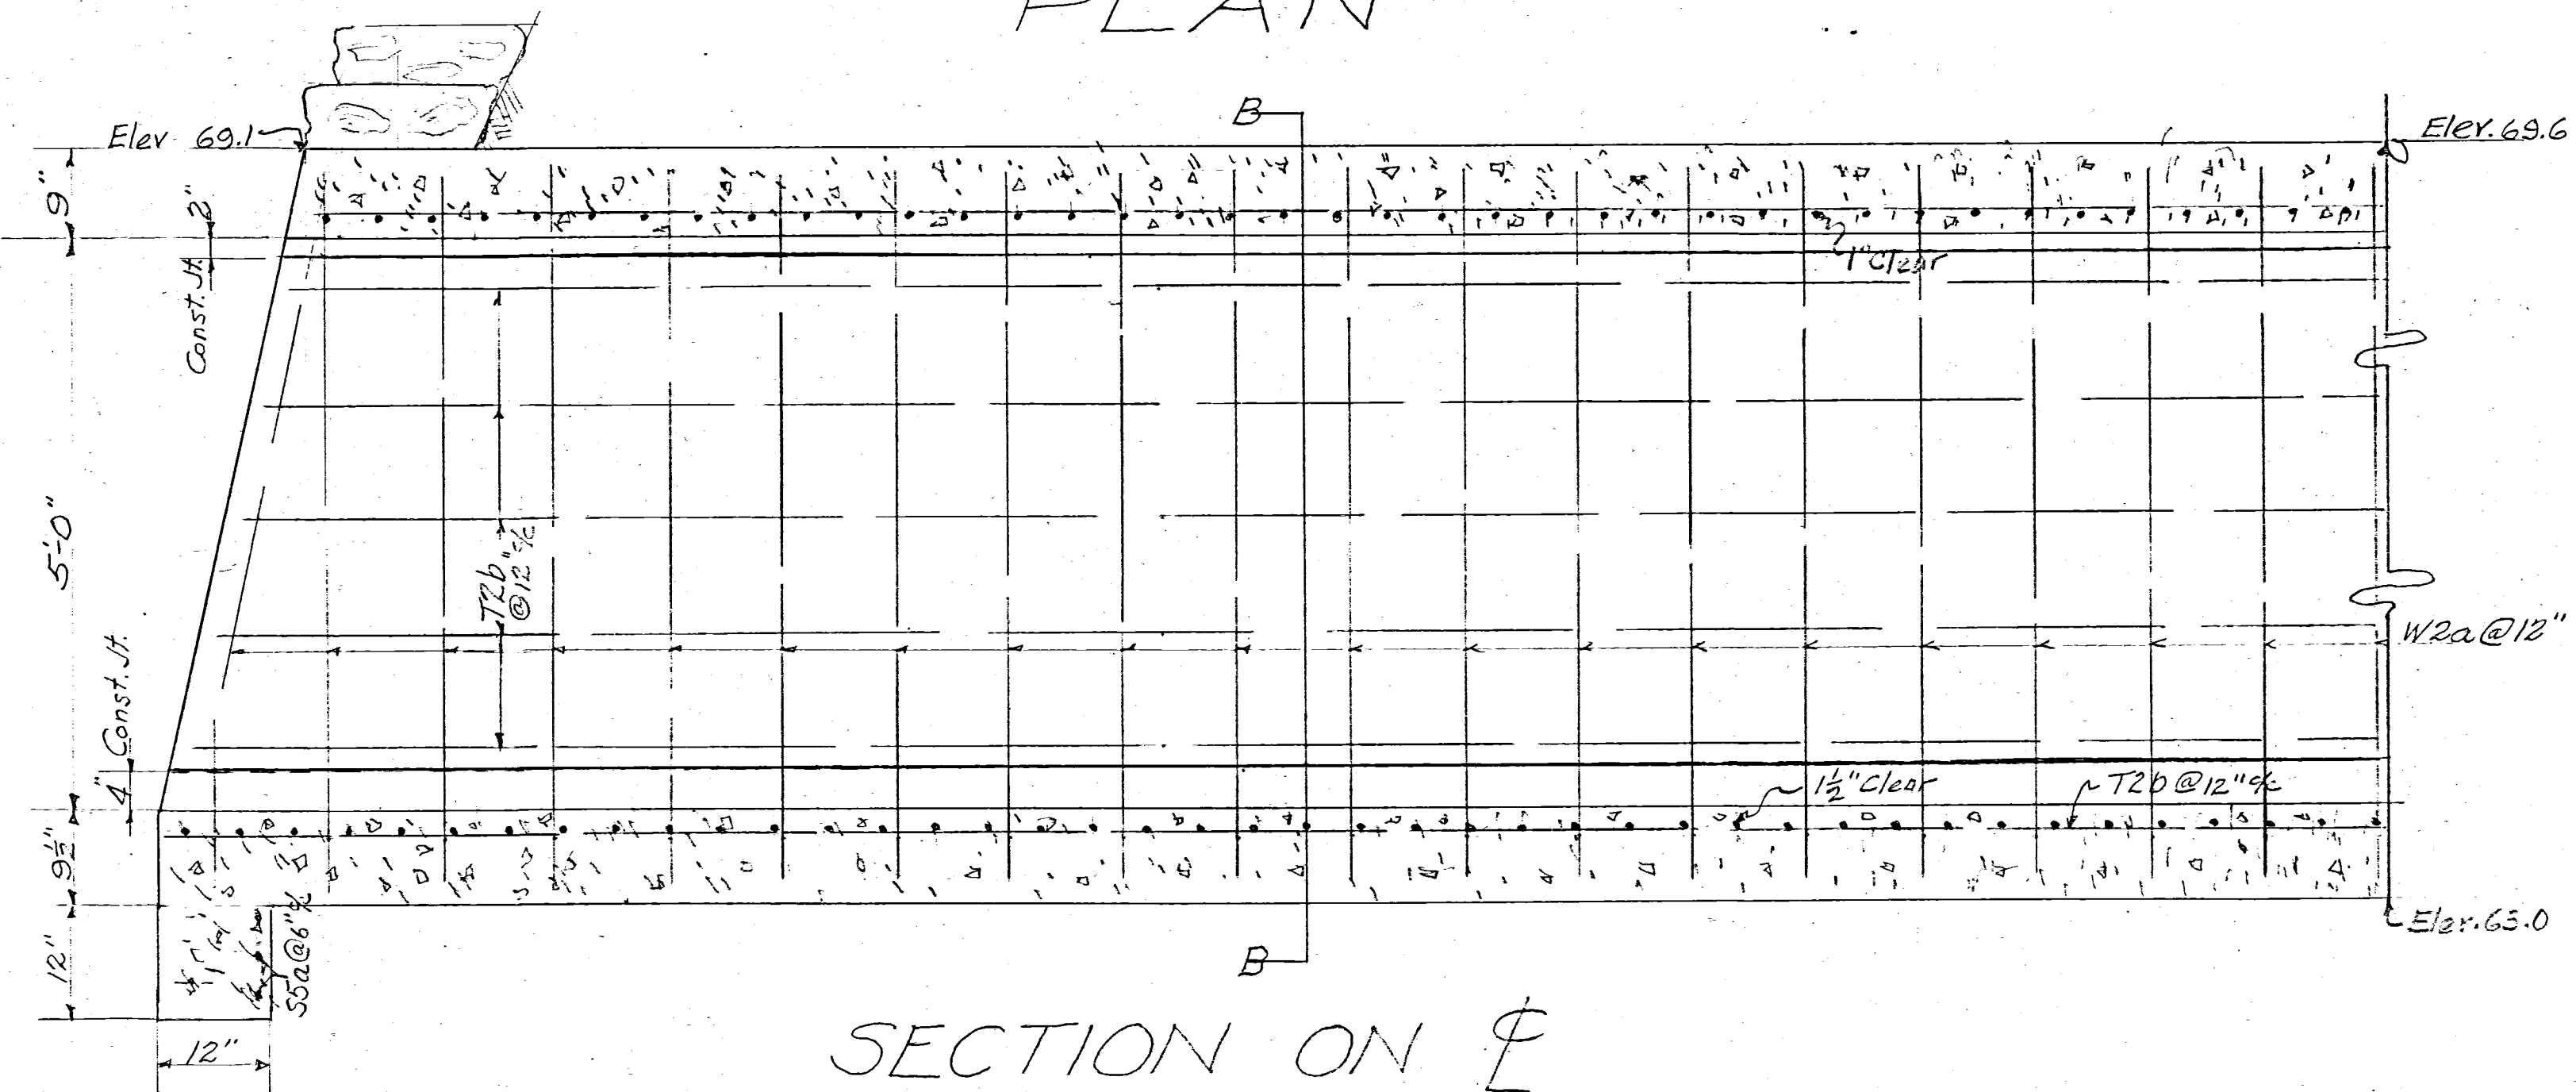

SECTION ON F

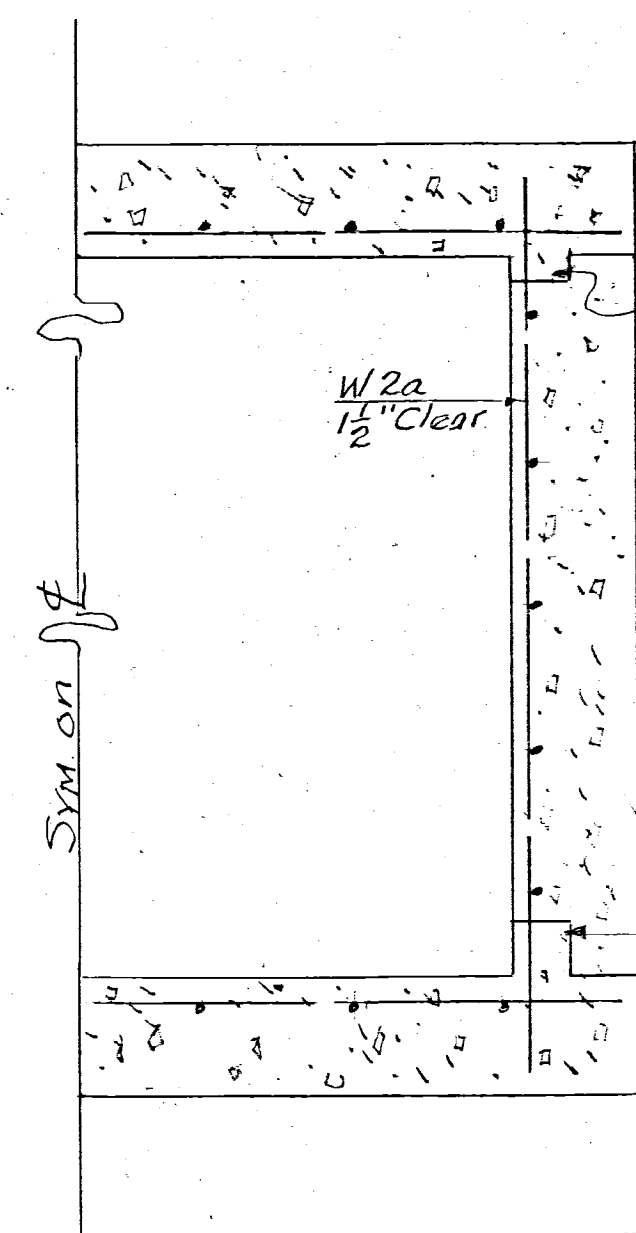

SEC. B-B

STEEL LIST					
MARK	SIZE	NO.	LENGTH	W'GHT	SHAPE
S5a	3/4"	172	6'-8"	172.0	Str.
W2a	1/2"	80	6'-3"	230	Str.
T2b	1/2"	44	20'-0"	585	Str.
Total				2635	

QUANTITIES

Excavation	1.0 Cu. Yd.
Concrete 1:5 1/2	28.2 Cu. Yd.
Reinf. Steel	2635 lbs.

Construction Note
Stone to be rapped & tamped to Elev. Shown for base.

Filed A-13

5'-6" x 5' BOX CULVERT
TWP. RD. 429 MADISON

SCALE 3/4" = 1'-0" DATE JUNE 1938

DRAWN *JC* APPROVED *John W. Walter*
TRACED *JC* MUSK. Co. Engineer
CHECKED *JC*