

STATE OF OHIO
DEPARTMENT OF HIGHWAYS

MUSKINGUM
COUNTY ROAD NO.
48

JACKSON, LICKING,
& MUSKINGUM TWPS.


FED. PROJECT
NO. DS-1282(1)

FED. RD. DIVISION	STATE	PROJECT	FISCAL YEAR
2	OHIO	DS-1282(1)	6

MUSKINGUM COUNTY
COUNTY ROAD NO. 48

CONVENTIONAL SIGNS

State Line
County Line
Township Line
Section Line
Center Line
Corporation Line
Fence Line
Guard Rail (existing)
Guard Rail (proposed)

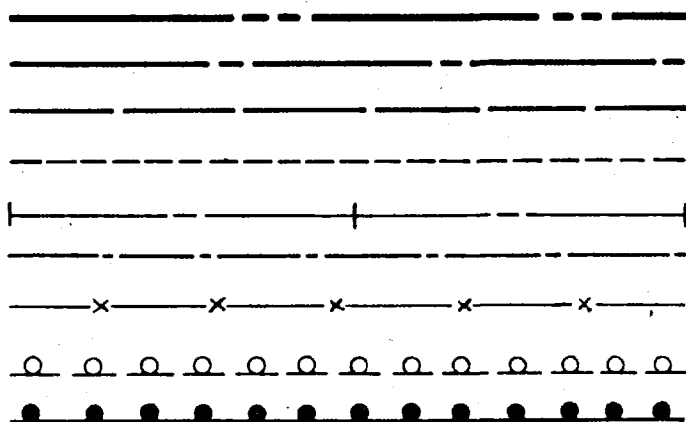


INDEX OF SHEETS

Title Sheet Sheet No. 1
Typical Section " 2
Summary & General Notes " 2
Plan & Profile " 3-6


LINE DATA

Begin Project Sta. 0+10
End Project Sta. 215+84
Gross Length 21,574 Lin. Ft.
No Additions or Deductions
Net length of Project & Work 21,574 Lin. Ft.
4.085 Miles

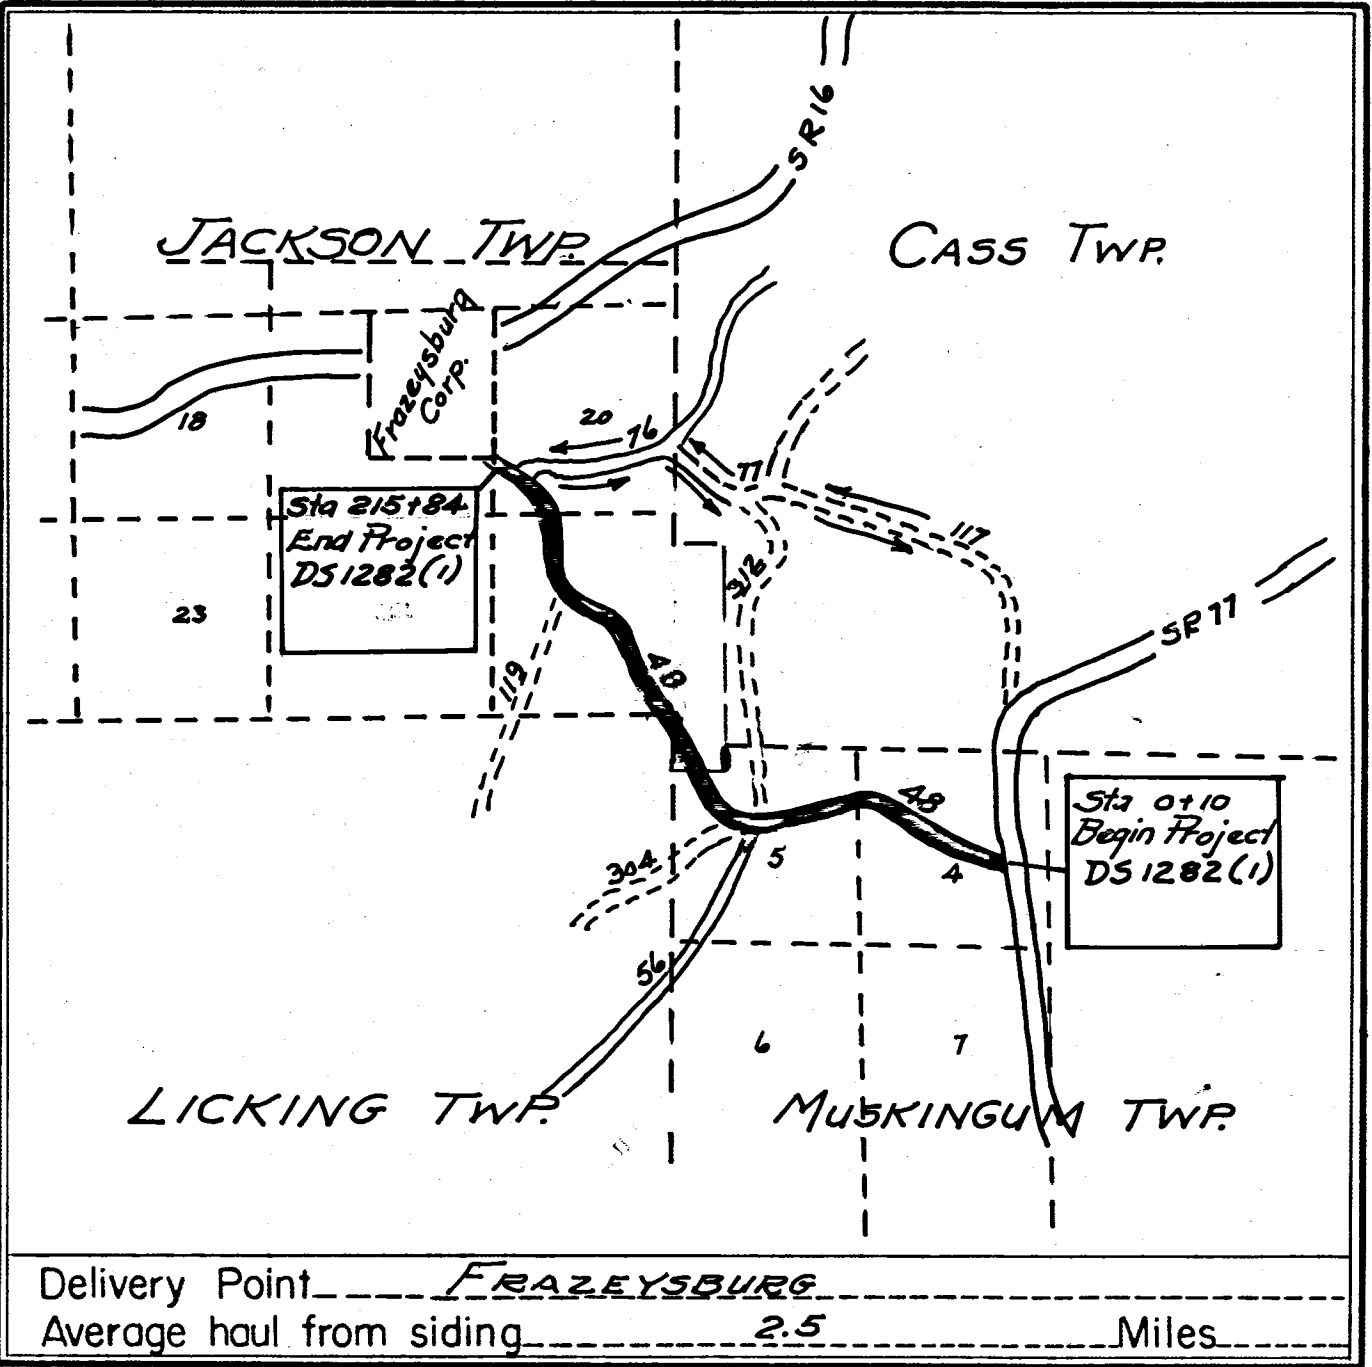

LOCATION PLAN

SCALE OF MILES

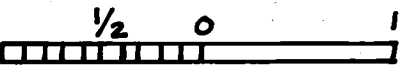

Portion to be improved
Detours shown thus
State Highways
County Roads

SCALE

Plan 1" = 200'
Profile: Horizontal 1" = 200'
Profile: Vertical 1" = 20'

Supplemental Prints of Standard Construction Drawings	
G-7.07	4-1-56

Supplemental Specifications	
None	

We, the Commissioners of Muskingum County, in formal session hereby approve these plans and certify that the necessary right of way is available. We agree to maintain the project in a manner satisfactory to the Director of Highways, State of Ohio, or his duly authorized representatives and will make ample provision each year for such maintenance.
Done under authority of Sections 5535.01 and 5555.02 et seq. of The Revised Code of Ohio.

BOARD OF COMMISSIONERS—Muskingum County
Roy S. Davis
Nelson P. Baronsa
Date June 30, 1958
Ray T. Thompson

The Standard Specifications of the State of Ohio, Department of Highways in force on date of contract together with Supplemental Specifications listed hereon will govern this improvement.

I hereby approve these plans and declare that the making of this improvement will require the closing of this highway to traffic and that detours will be provided as indicated on these plans

Approved Elton Walters
Date June 30, 1958 County Engineer

Approved P. B. Chappell
Date 7-1-58 Division Deputy Director

No RR crossing
Approved C. H. Mahoney
Date 7-29-58 Deputy Director of Planning & Programming

Approved
Date Engineer of Bridges

Approved P. E. Shultz
Date 7-25-58 Engineer of Location & Design

Approved P. E. Mahoney
Date 7-25-58 Deputy Director of Design & Construction

Approved George J. Thompson
Date 7-29-58 First Assistant Director

Approved Charles M. Noble
Date 7-29-58 Director of Highways

DEPARTMENT OF COMMERCE BUREAU OF PUBLIC ROADS	
APPROVED:	
DIVISION ENGINEER	DATE

File No.	Muskingum County County Road No. 48
Date of Letting	1958
Contract No.	

C-48 Shannon Rd