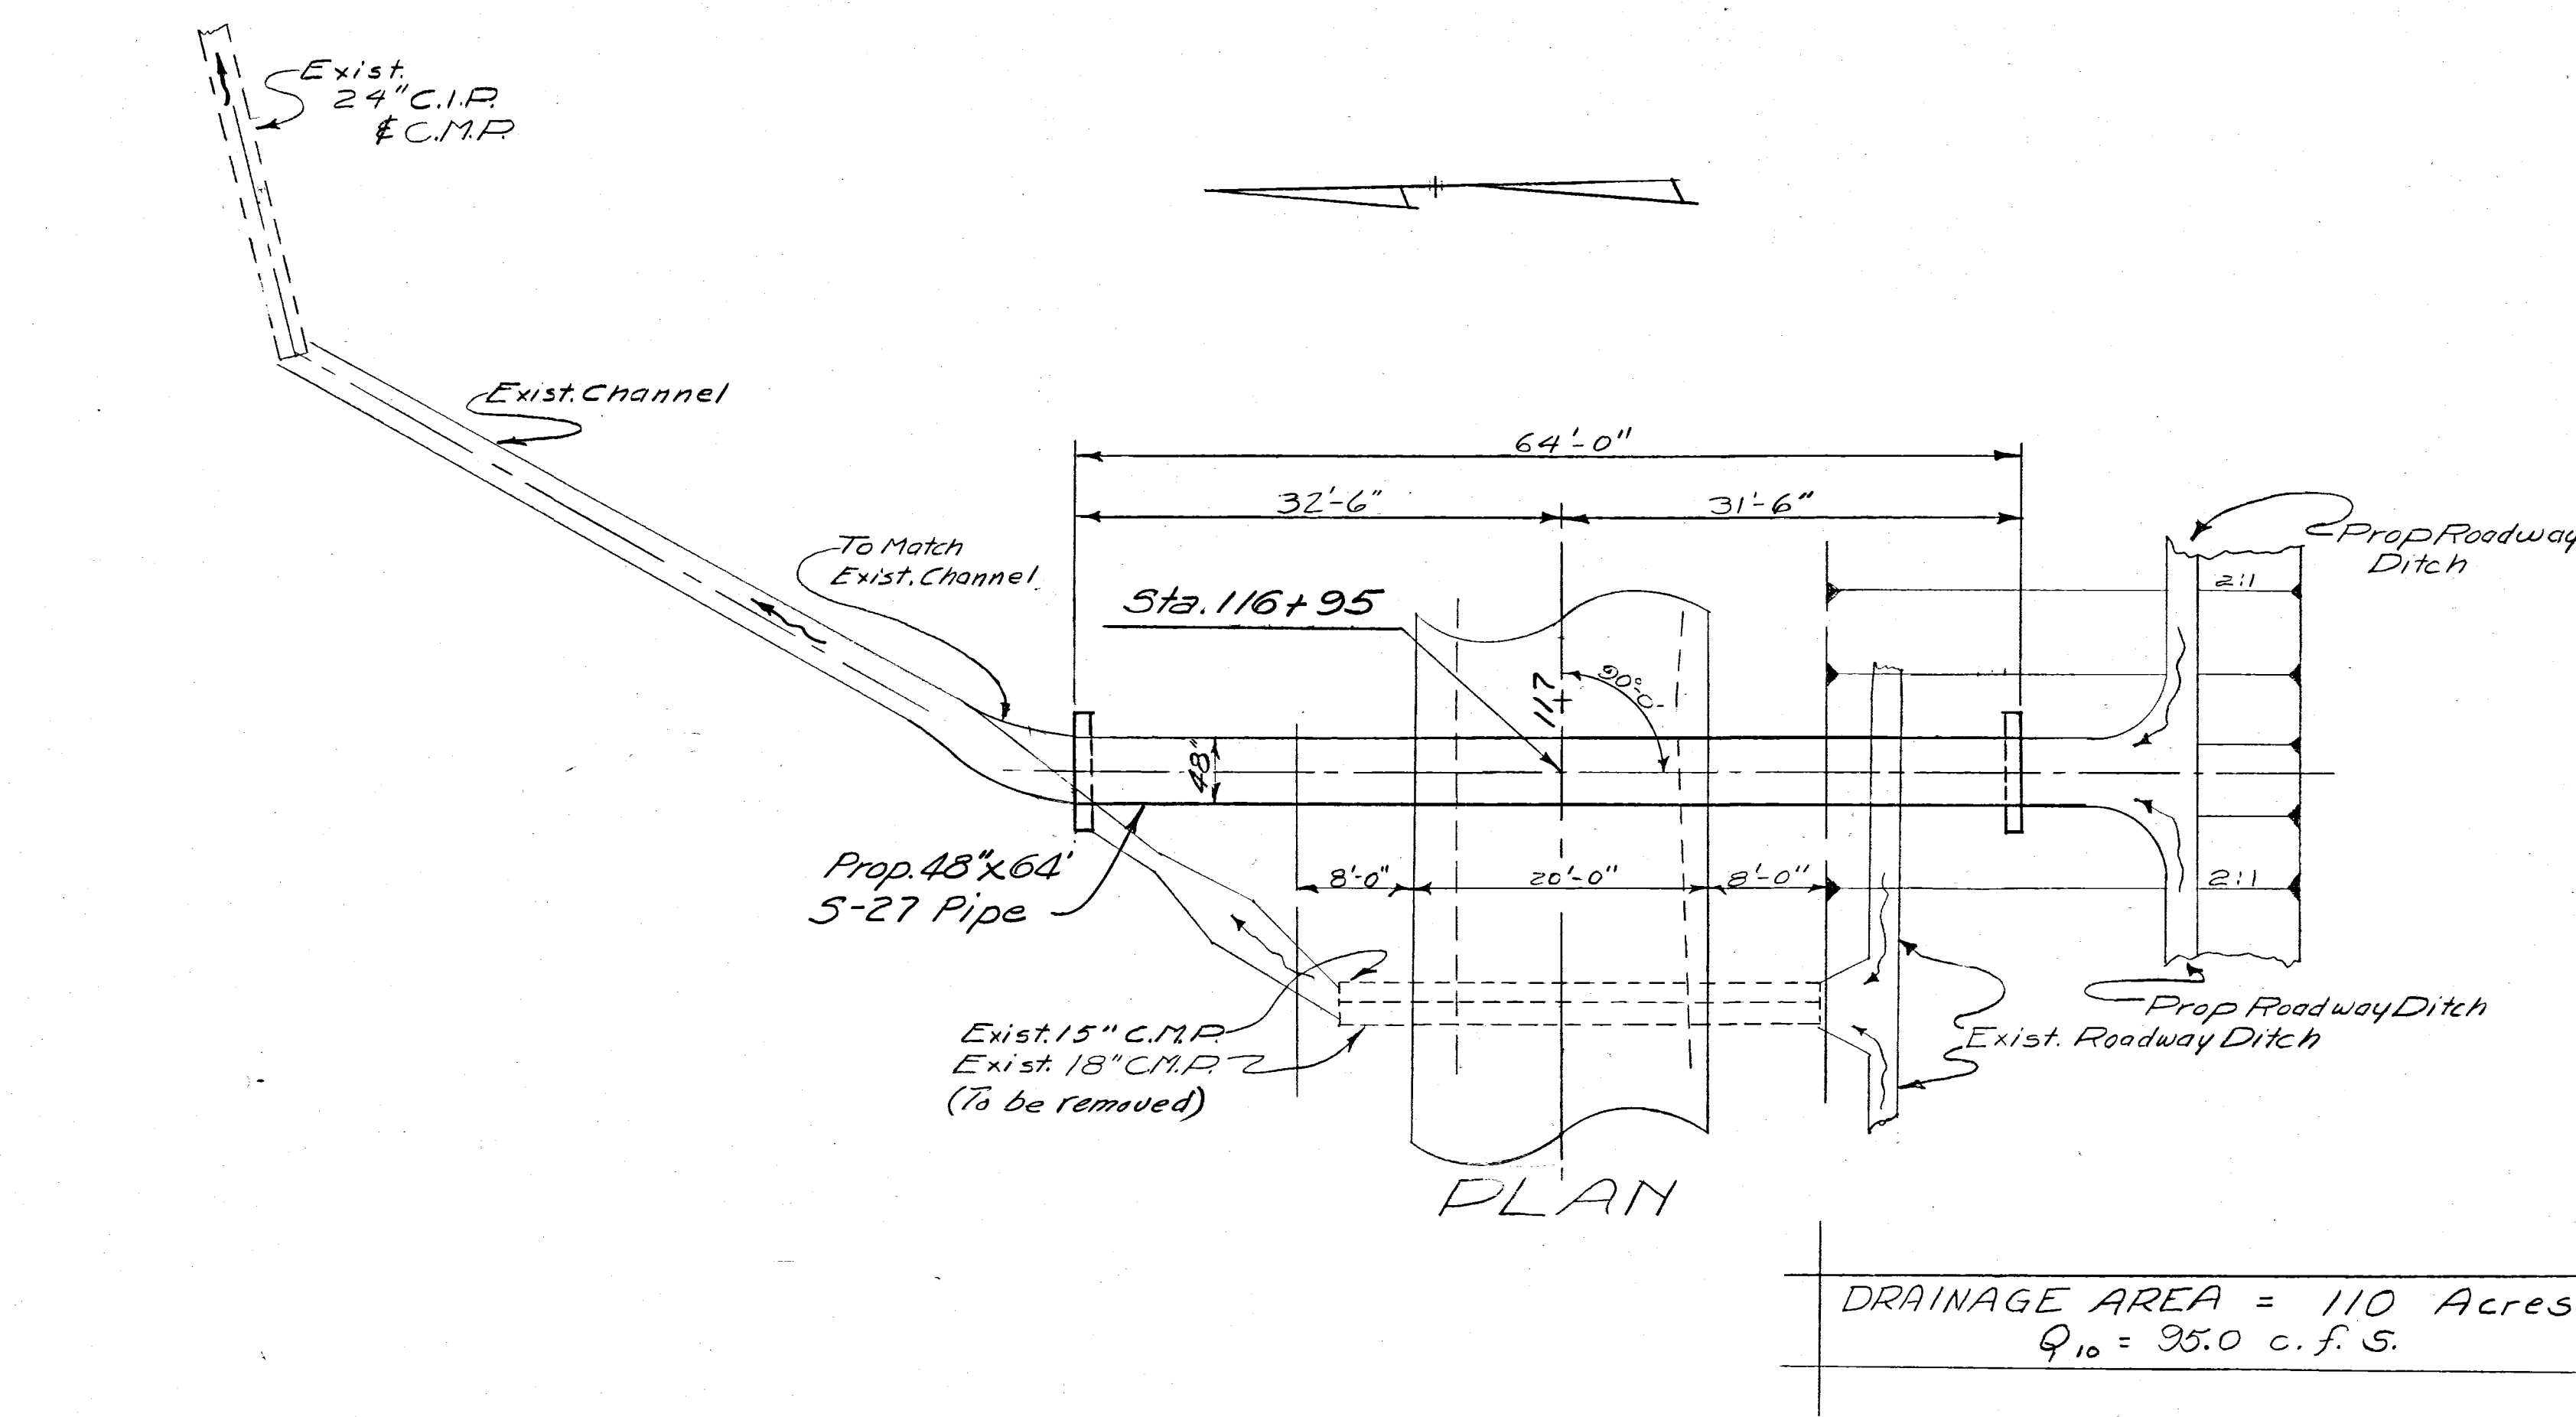
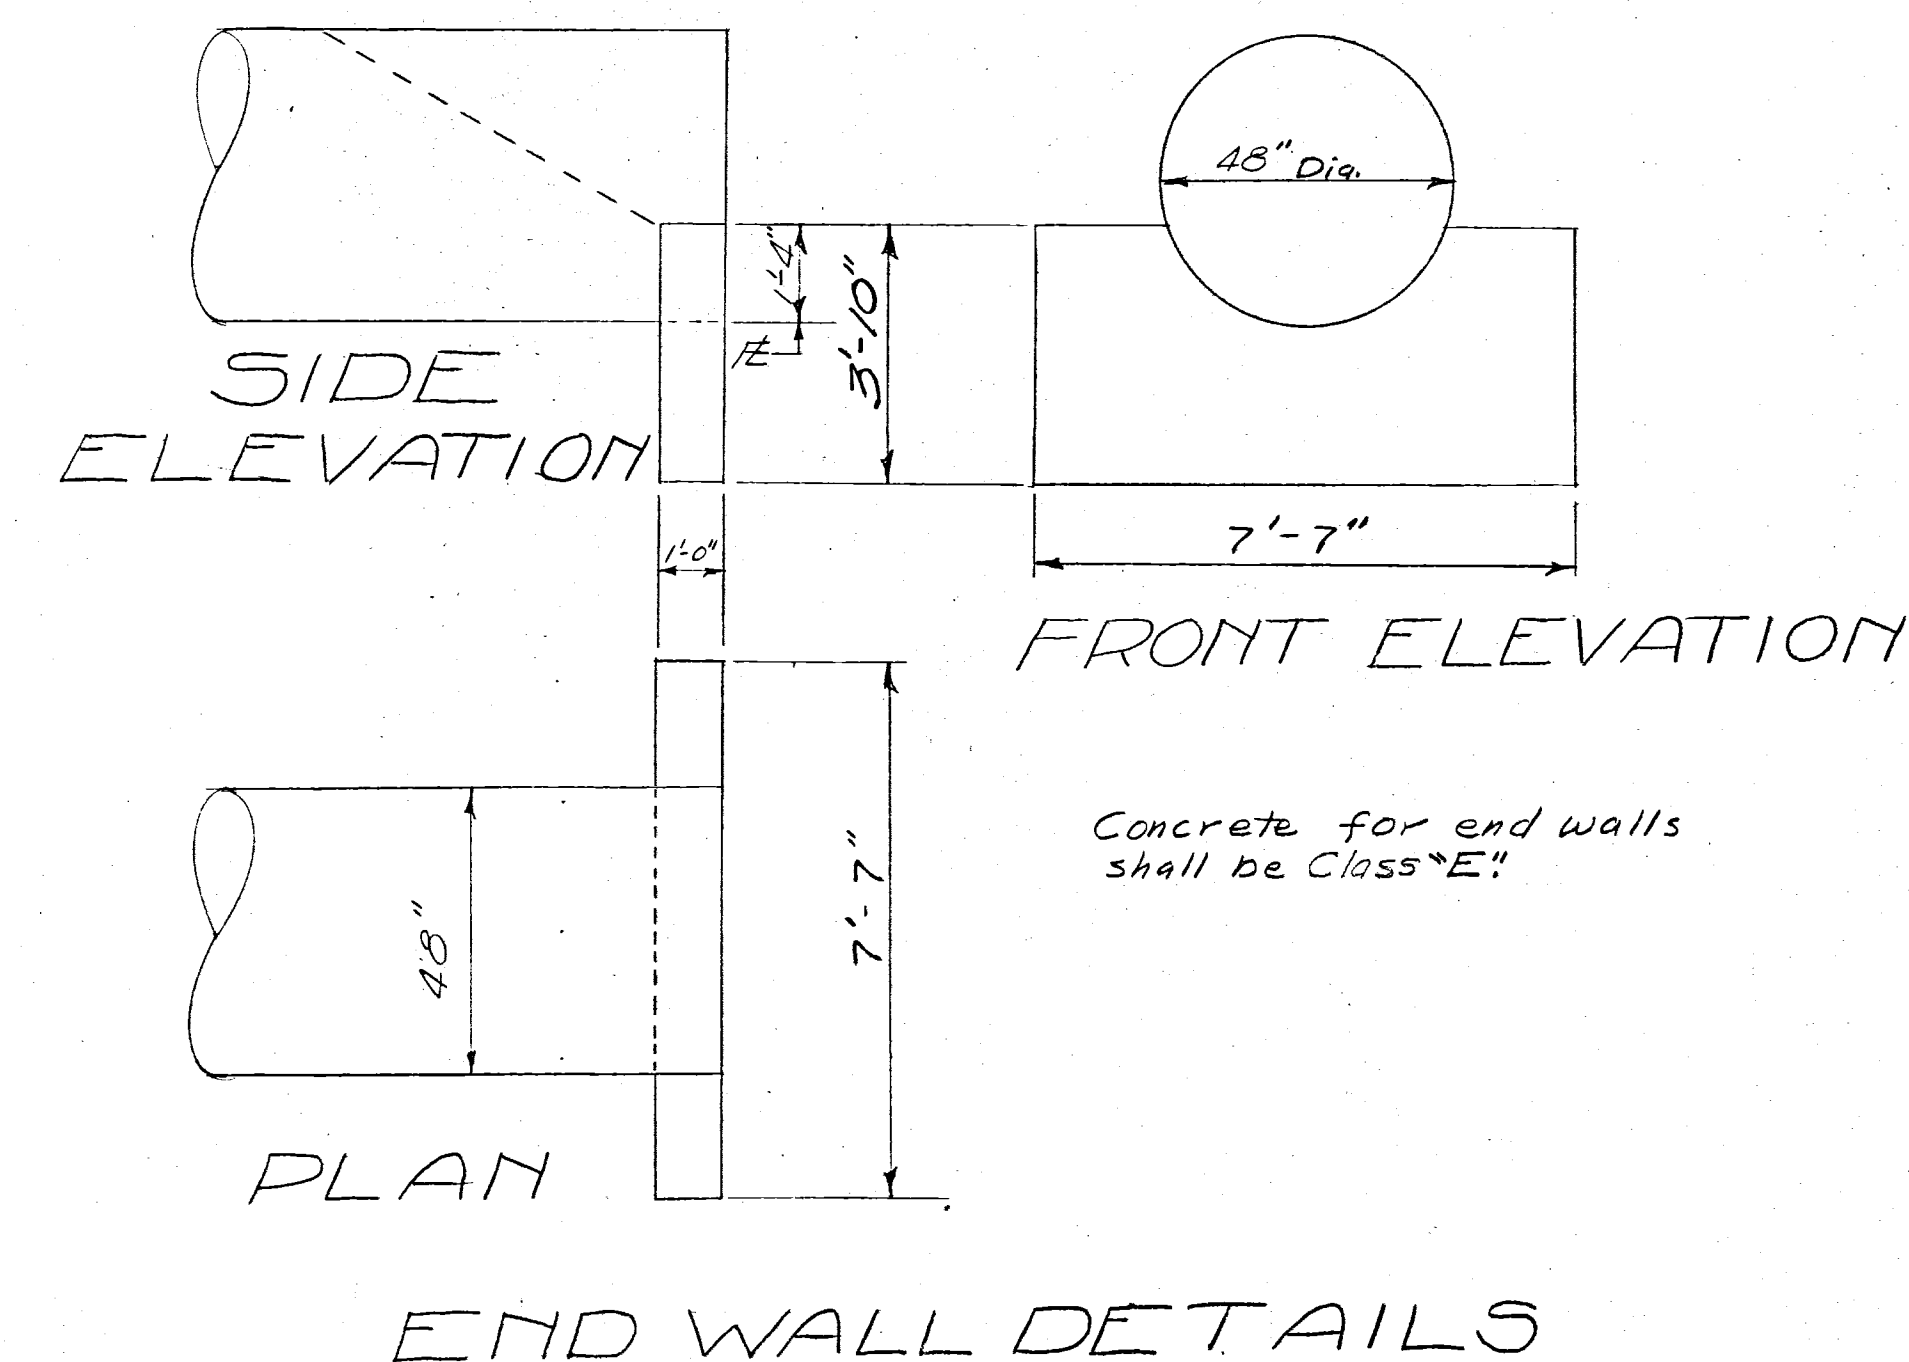


ESTIMATED QUANTITIES

Item E-2 Excavation for Structures, Unclassified 36 Cu. Yd.
Item S-1 Concrete for Structures 1.72 Cu. Yd.
Item S-27 48 inch Pipe for Roadway Culvert 64 Lin. Ft.

PARTICIPATION BY THE STATE OF OHIO			PARTICIPATION BY THE UNITED STATES OF AMERICA		
Item	Size	Quantity	Item	Size	Quantity
S-27	48"	10 Lin. Ft.	S-27	48"	54 Lin. Ft.

REVISION		DATE	DESCRIPTION	BY
U. S. ARMY ENGINEER DISTRICT, HUNTINGTON CORPS OF ENGINEERS HUNTINGTON, W. VA.				
DRAWN BY:		LICKING RIVER DILLON RESERVOIR PROJECT		
TRACED BY:		READJUSTMENT OF OHIO STATE ROUTE NO. 156 (Section 2)		
CHECKED BY:		DATE: September 1959		
SUBMITTED BY:		APPROVED: <i>Steven Malachuk</i> COL. C. E. DISTRICT ENGINEER		
RECOMMENDED:		ELMER S. BARRETT ASSOCIATES CONSULTING ENGINEERS CHILLICOTHE, OHIO		
SCALE: 1" = 10'		SPEC. NO. 027f-UD12-68/12 SHEET 12 OF 14		