


SCHEMATIC PLAN


CALC. BY
DATE 12-8-74
CHKD. BY JHL
DATE 12-11-75

MUS CR-500-0.00
CREAMERY ROAD

2
15

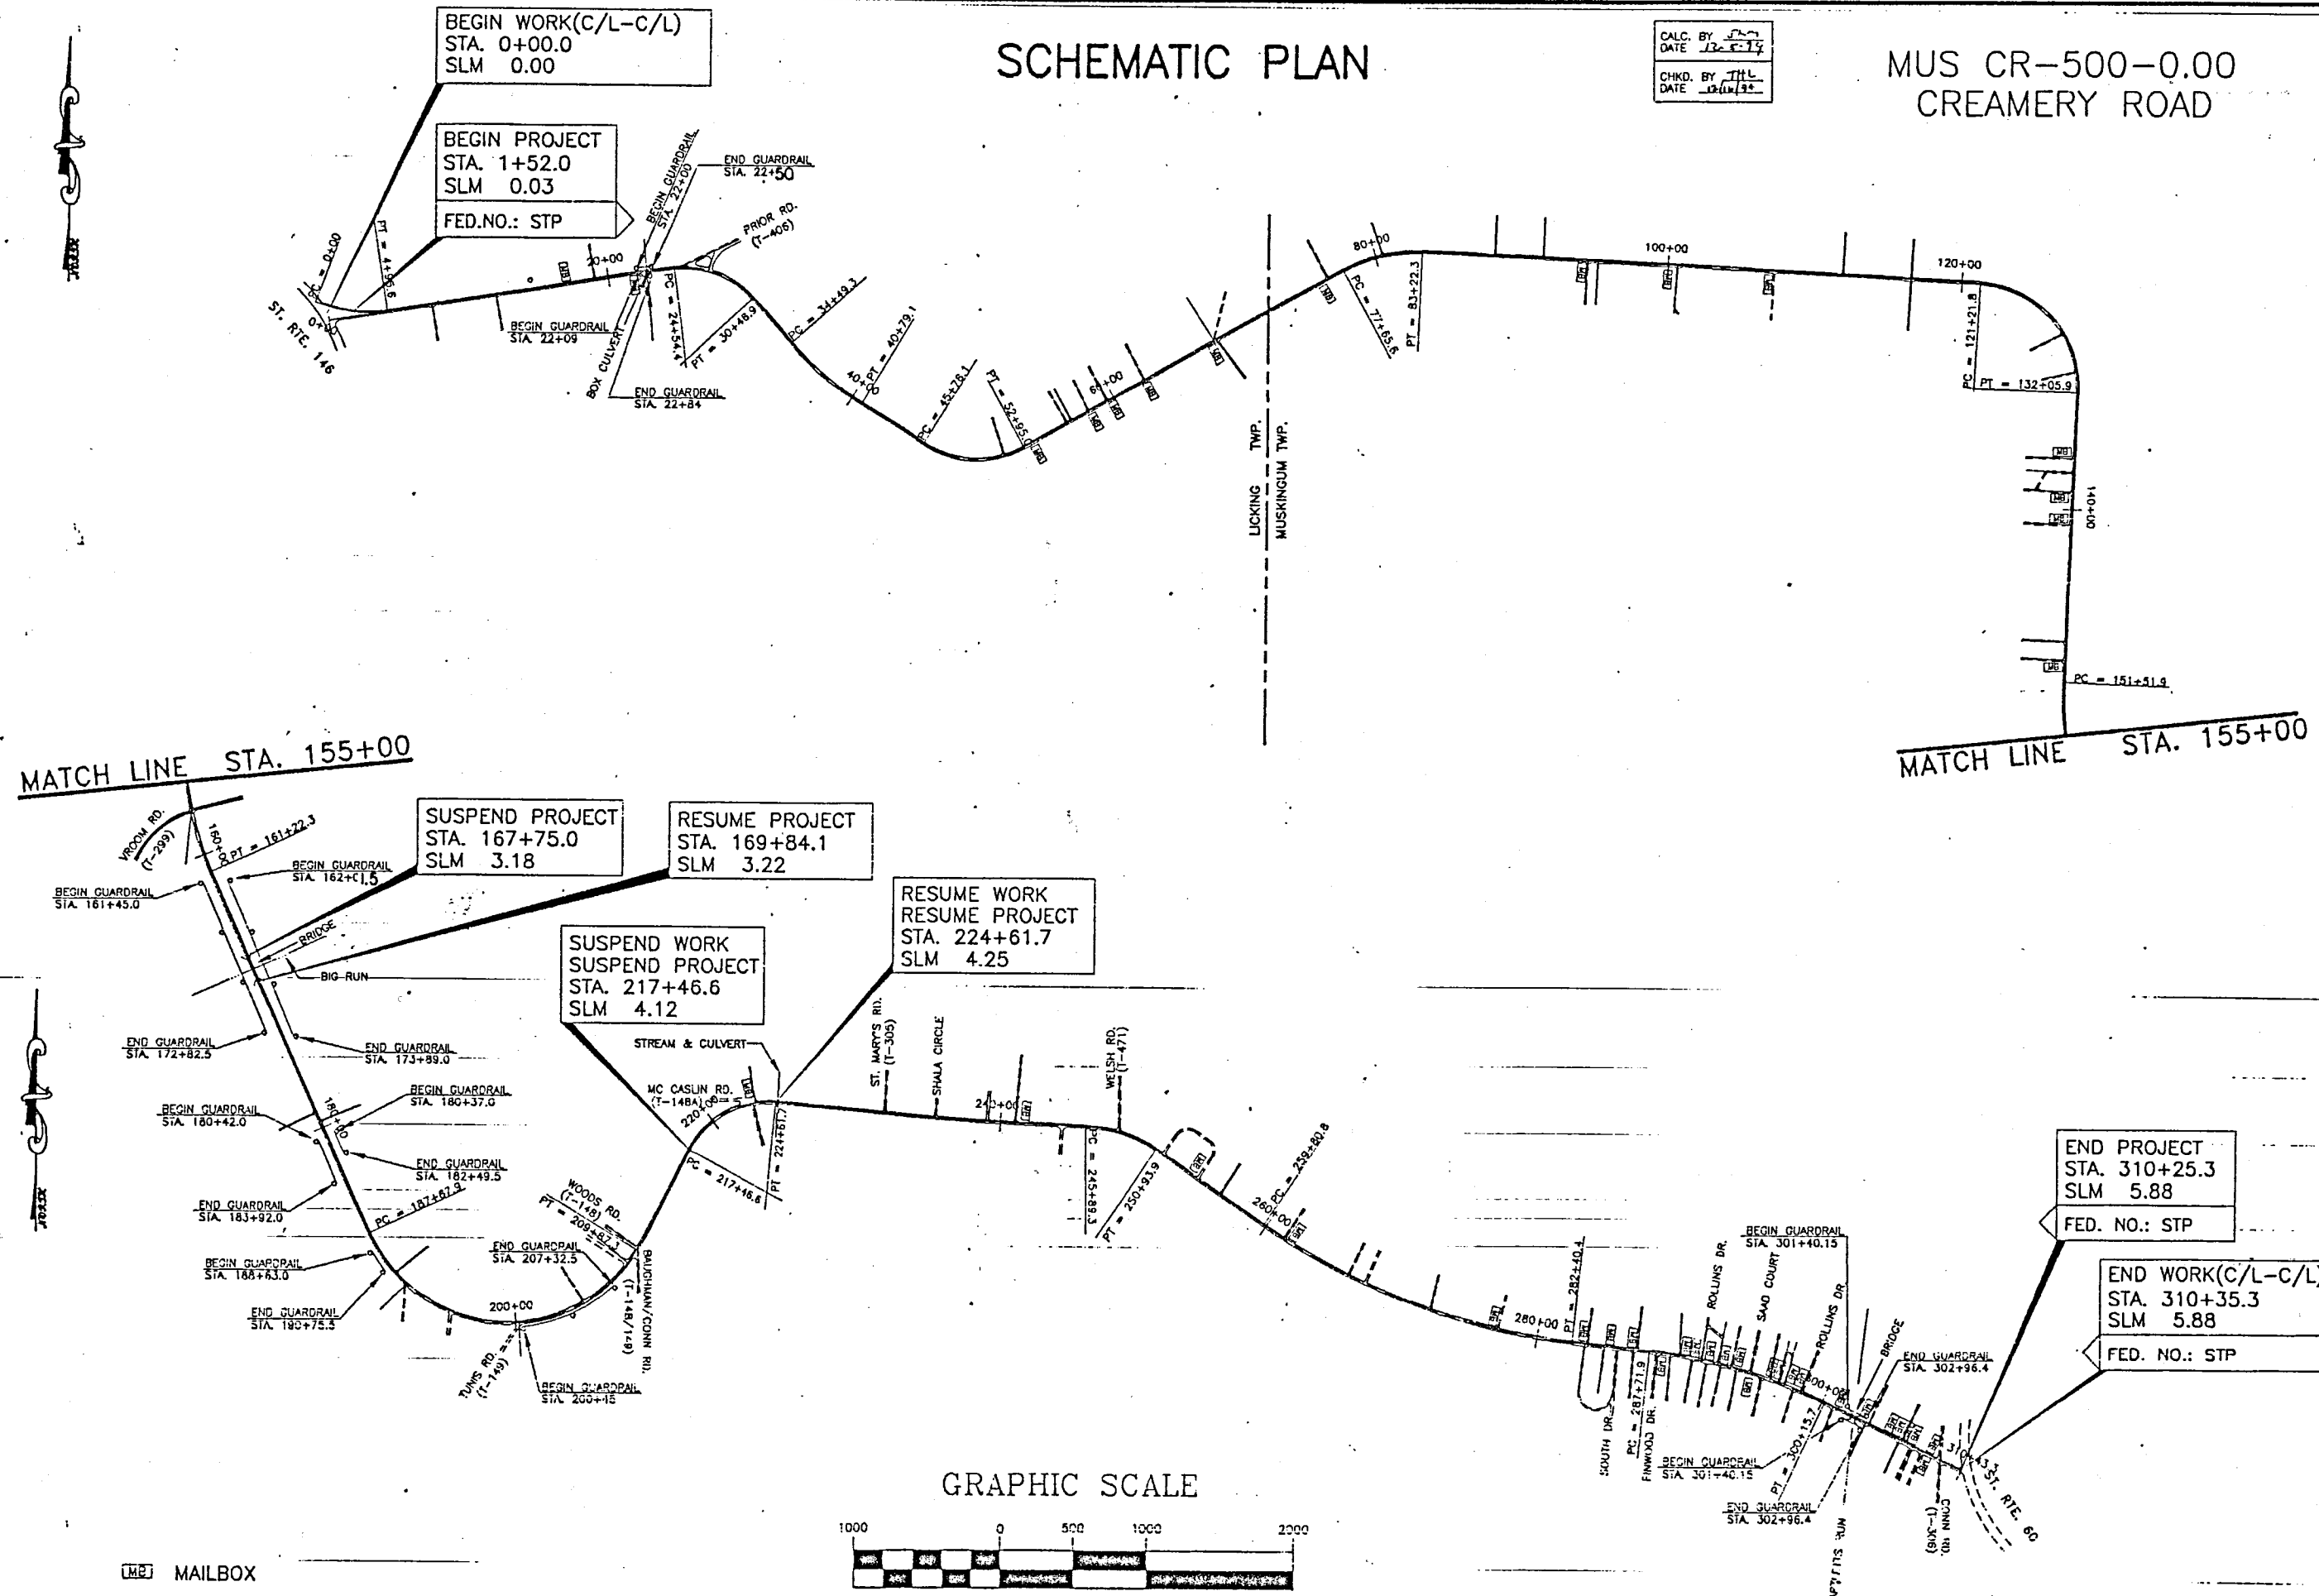

GRAPHIC SCALE

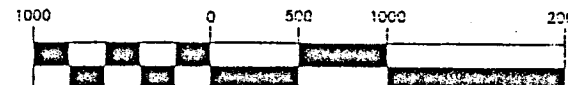

(IN FEET)

1 inch = 1000 ft.

MAILBOX

GUARDRAIL QUANTITIES CARRIED TO SHEET 13