

STATE OF OHIO
DEPARTMENT OF HIGHWAYS

RICH HILL & UNION TOWNSHIPS
MUSKINGUM CO.
COUNTY ROAD NO.
55

OHIO PROJECT
NO. S-522 (1)


FED. RD. DIVISION	STATE	PROJECT	Type Funds
2	OHIO	S 522 (1)	Postwar

MUSKINGUM COUNTY
COUNTY ROAD NO. 55

393

CONVENTIONAL SIGNS

State Line
County Line
Township Line
Section Line
Center Line
Corporation Line
Fence Line
Guard Rail (existing)
Guard Rail (proposed)

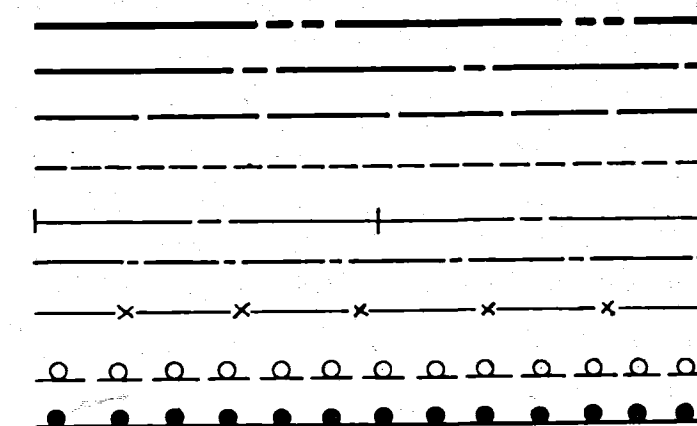


INDEX OF SHEETS

Title Page	Sheet No. 1
Typical Section	" " 2
Plan & Profile	" " 3-9
Summary & Quantities	" " 2
General Notes	" " 2

LINE DATA

Begin Project	0+00
End Project	192+05
Gross Length	19205 ft.
Additions	None
Deductions	None
Net Length of Project and Work	19205 lin. ft. or 3.637 miles

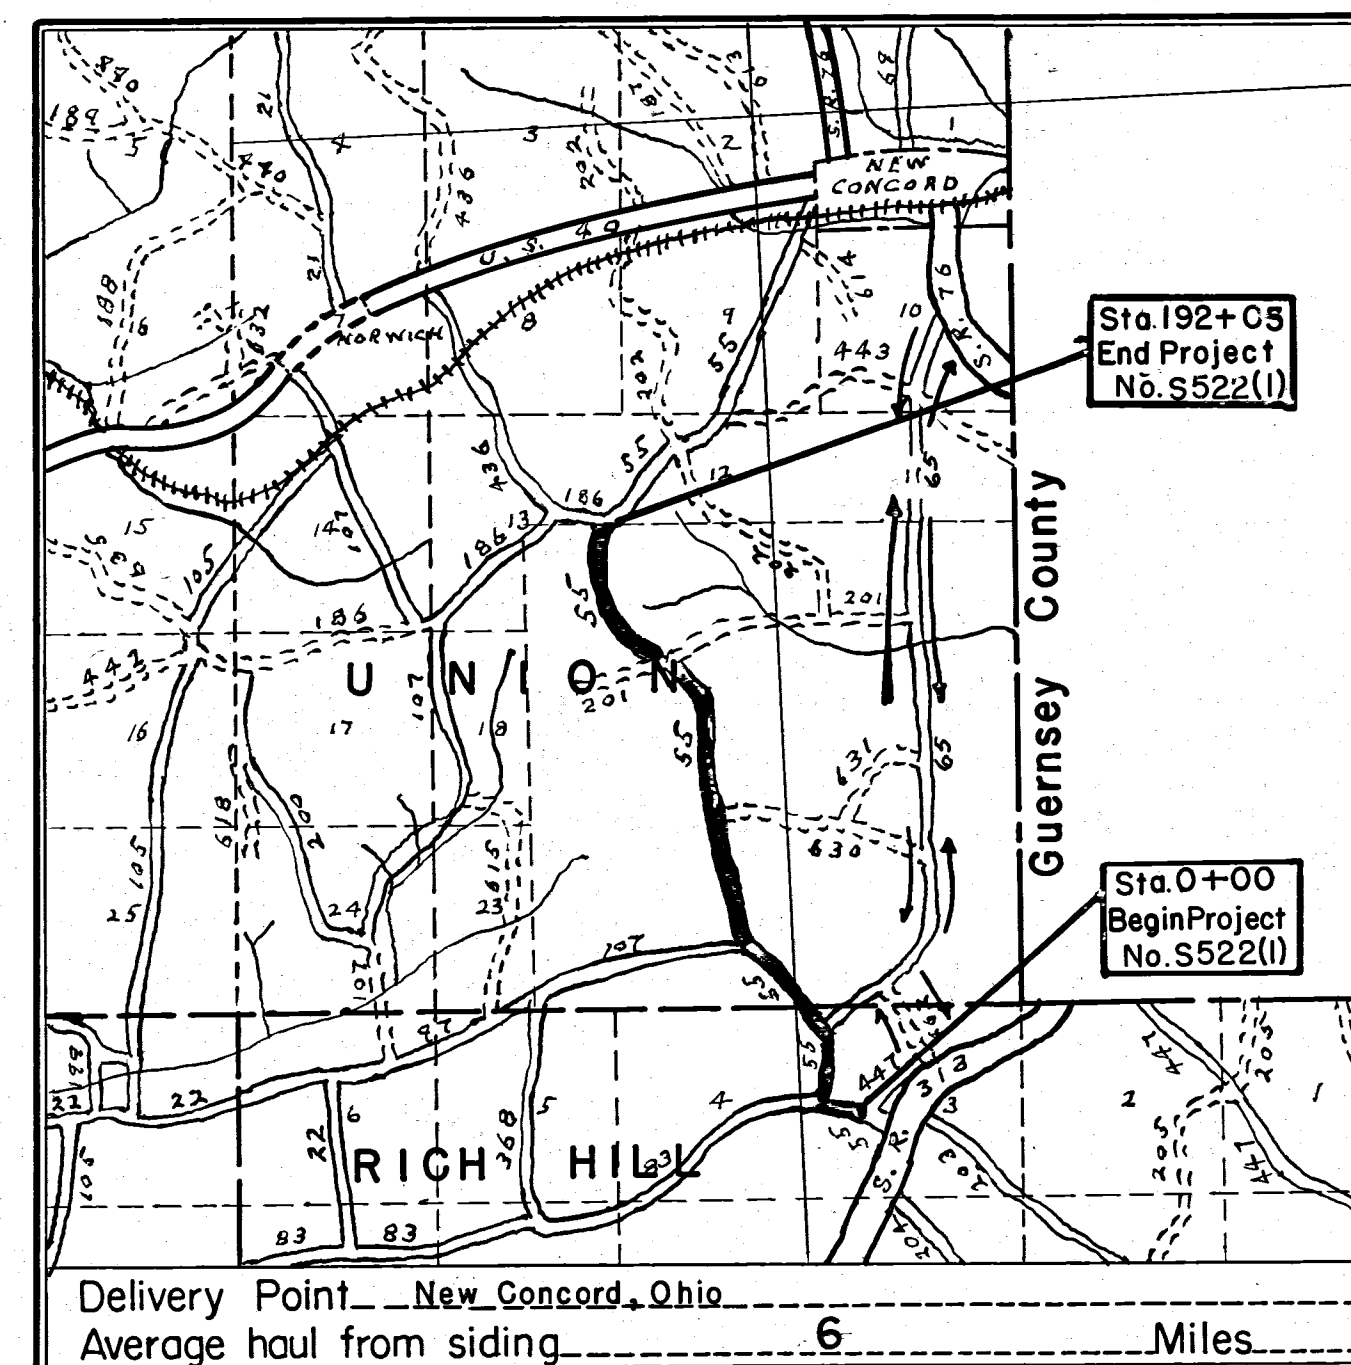


LOCATION PLAN

SCALE OF MILES

Portion to be improved
Detours shown thus
State Highways
County Roads

SCALE

Plan 1"=100'
Profile: Horizontal 1"=100'
Profile: Vertical 1"=10'

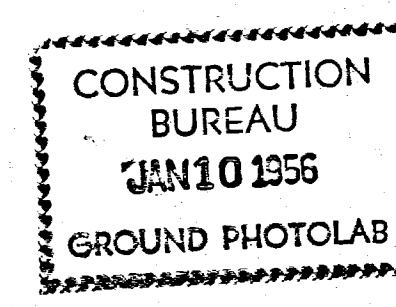

Supplemental Prints of Standard Construction Drawings	
None	

Supplemental Specifications	
M-205.5	5-15-4G

We, the Commissioners of Muskingum County, in formal session hereby approve these plans and certify that the necessary right of way is available. We agree to maintain the project in a manner satisfactory to the Director of Highways, State of Ohio, or his duly authorized representatives and will make ample provision each year for such maintenance.

Done under authority of Sections 6906 et seq. and 7464 et seq. of The General Code of Ohio.

BOARD OF COMMISSIONERS COUNTY OF MUSKINGUM

Date June 17, 1950

The Standard Specifications of the State of Ohio, Department of Highways in force on date of contract together with Supplemental Specifications listed hereon will govern this improvement.

I hereby approve these plans and declare that the making of this improvement will require the closing to traffic of the highway and that detours will be provided as shown hereon.

Approved *Lepton W. Walters*
Date June 17, 1950 County Engineer

Approved *Charles T. Schilling*
Date Aug 2-50 Division Deputy Director

Approved _____
Date _____ Chief Engineer, Bureau of Bridges & R.R. Crossings

Approved *W. H. Polk*
Date 8-25-50 Chief Engineer, Bureau of Location & Design

Approved *J. T. Schramm*
Date 8-26-50 First Ass't Director & Chief Engineer

Approved *W. H. Polk*
Date 8/26/50 Director of Highways

DEPARTMENT OF COMMERCE
BUREAU OF PUBLIC ROADS

RECOMMENDED FOR APPROVAL:

DISTRICT ENGINEER

APPROVED:

DIVISION ENGINEER

398

E-15

C-55

File No.	Muskingum County	County Road No. 55
	Date of Letting	195
	Contract No.	