


GROUND LINE	D.M.	9-24-75
EXIST. LINE	B.H.	9-24-75
PROPOSED LINE	B.H.	9-24-75
PROPOSED LINE	D.M.	9-24-75
PROPOSED LINE	B.H.	9-24-75
PROPOSED LINE	D.L.	10-3-75
PROPOSED LINE	B.H.	10-1-75

40 30 20 10 0 Survey 10 20 30 40

END PROJECT AND WORK
STA. 142+75

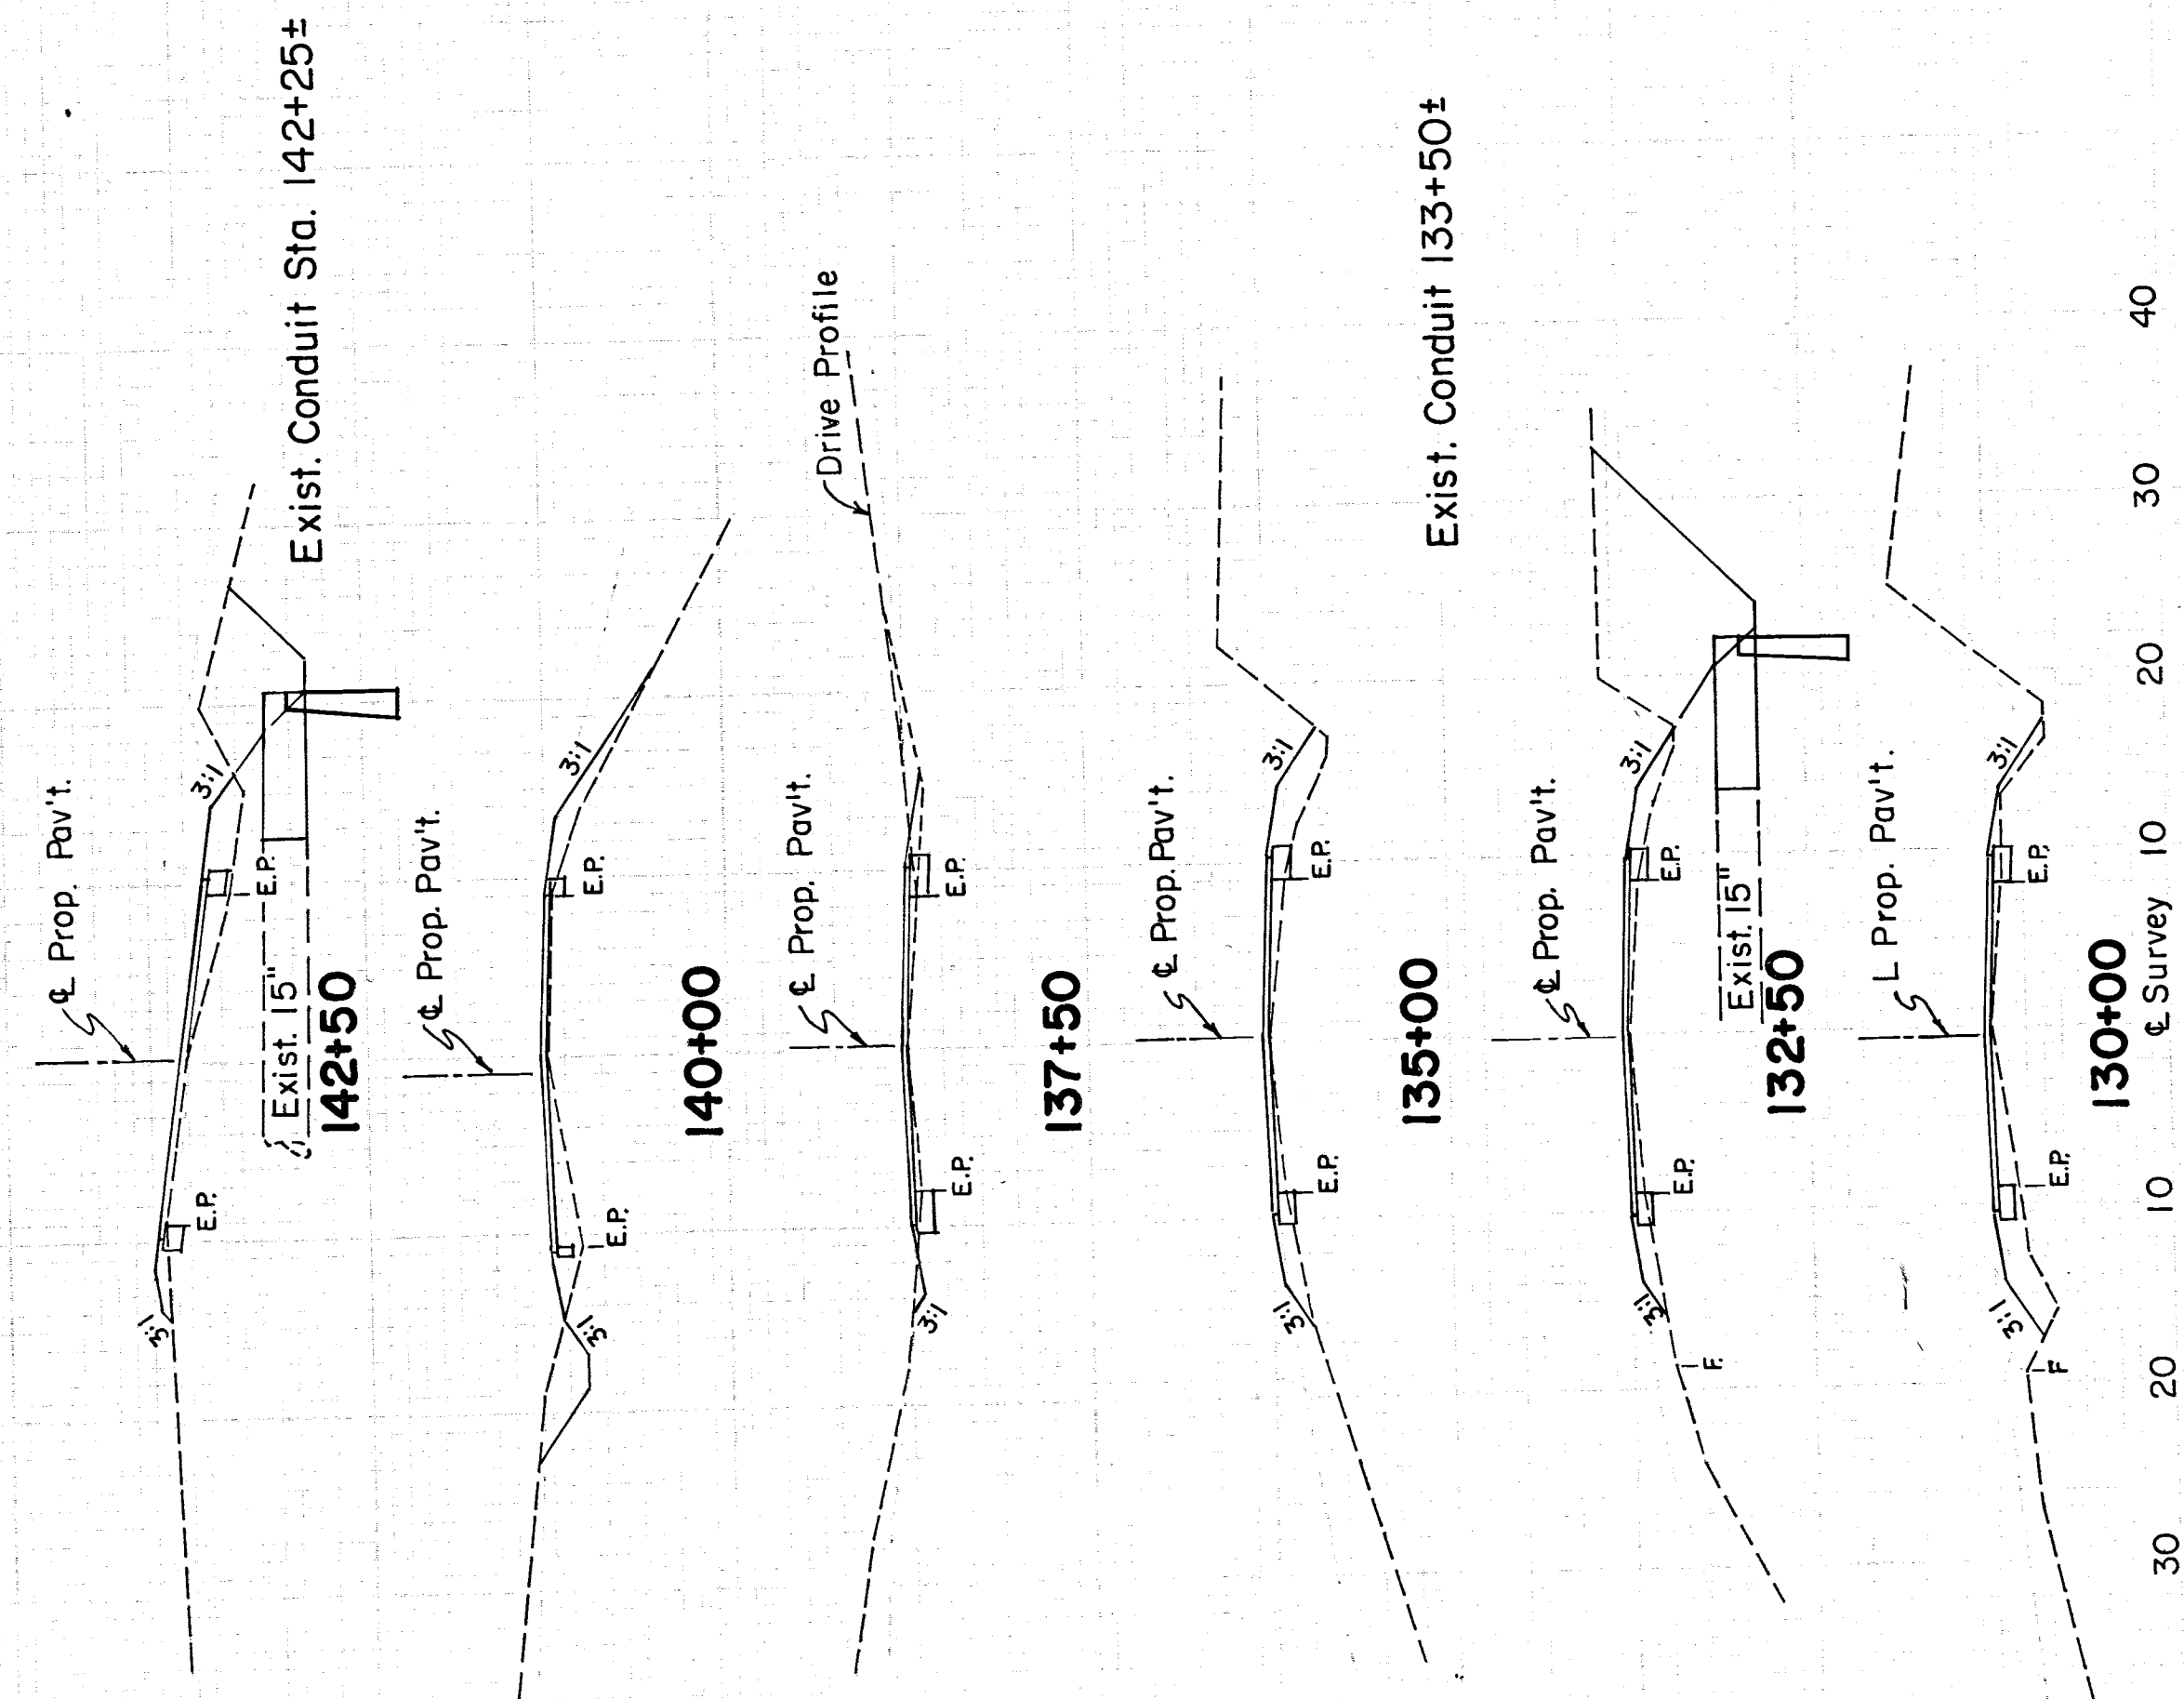

40 30 20 10 0 Survey 10 20 30 40

5
COUNTY ROAD 55
MUSKINGUM COUNTY

130+00 - 185+00