

Length of Project


1038 lin.ft.

24' Rdw.

Excavation - 2637 Yds.

Embankment - 4745 "

Borrow - 2108 "

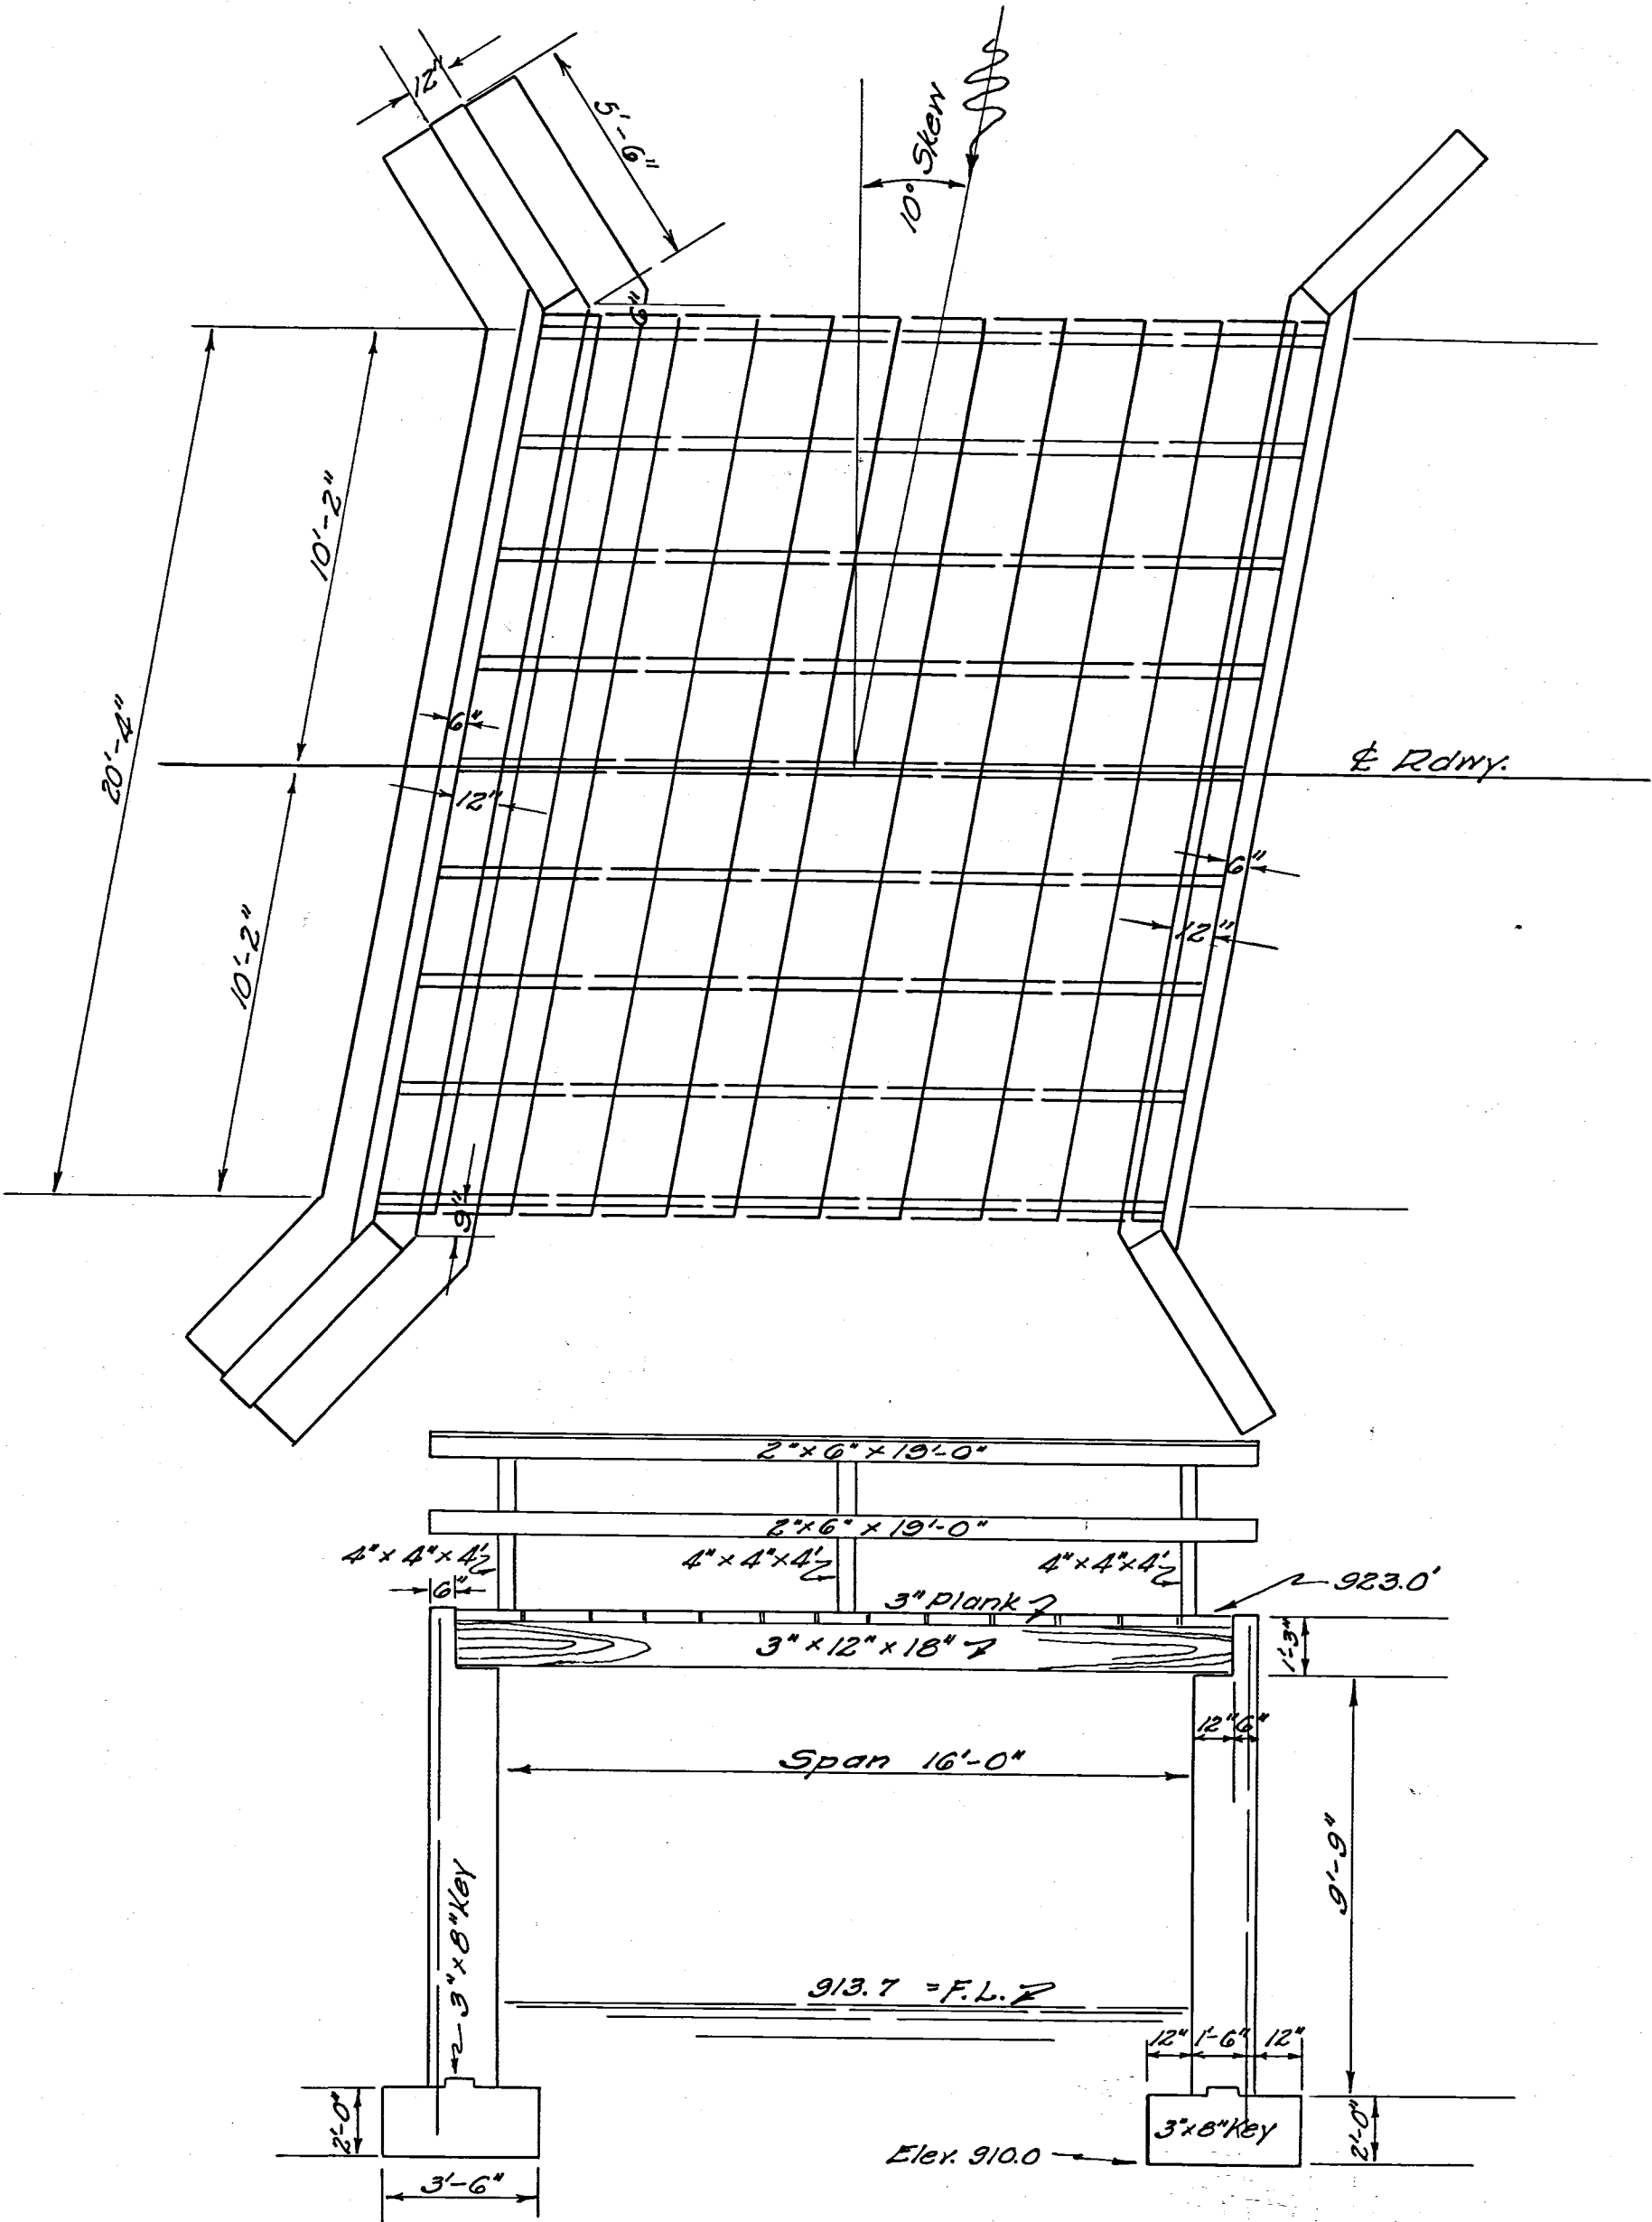

CONCRETE	
64 Bbl. Cement	
54 Ton Gravel	
32 " Sand	
STEEL	
1/2" mesh @ 2'-0" Ctrs.	
12 pcs. 31'-0" L	650#
32 pcs. 12'-0" L	
LUMBER	
Floor 18'x21'x3" =	1134 F.B.M.
Stringers 9'-3"x12'x18' =	486 " "
Hand Rail	108 " "
Total	1728 F.B.M.

Slab Bridge For Sta. 10+70
16' Span 9'-9" Height 20' Rdw.