



MUSKINGUM COUNTY
TWP. HIGHWAY NO. 59
CO. HIGHWAY NO. 97 (P)

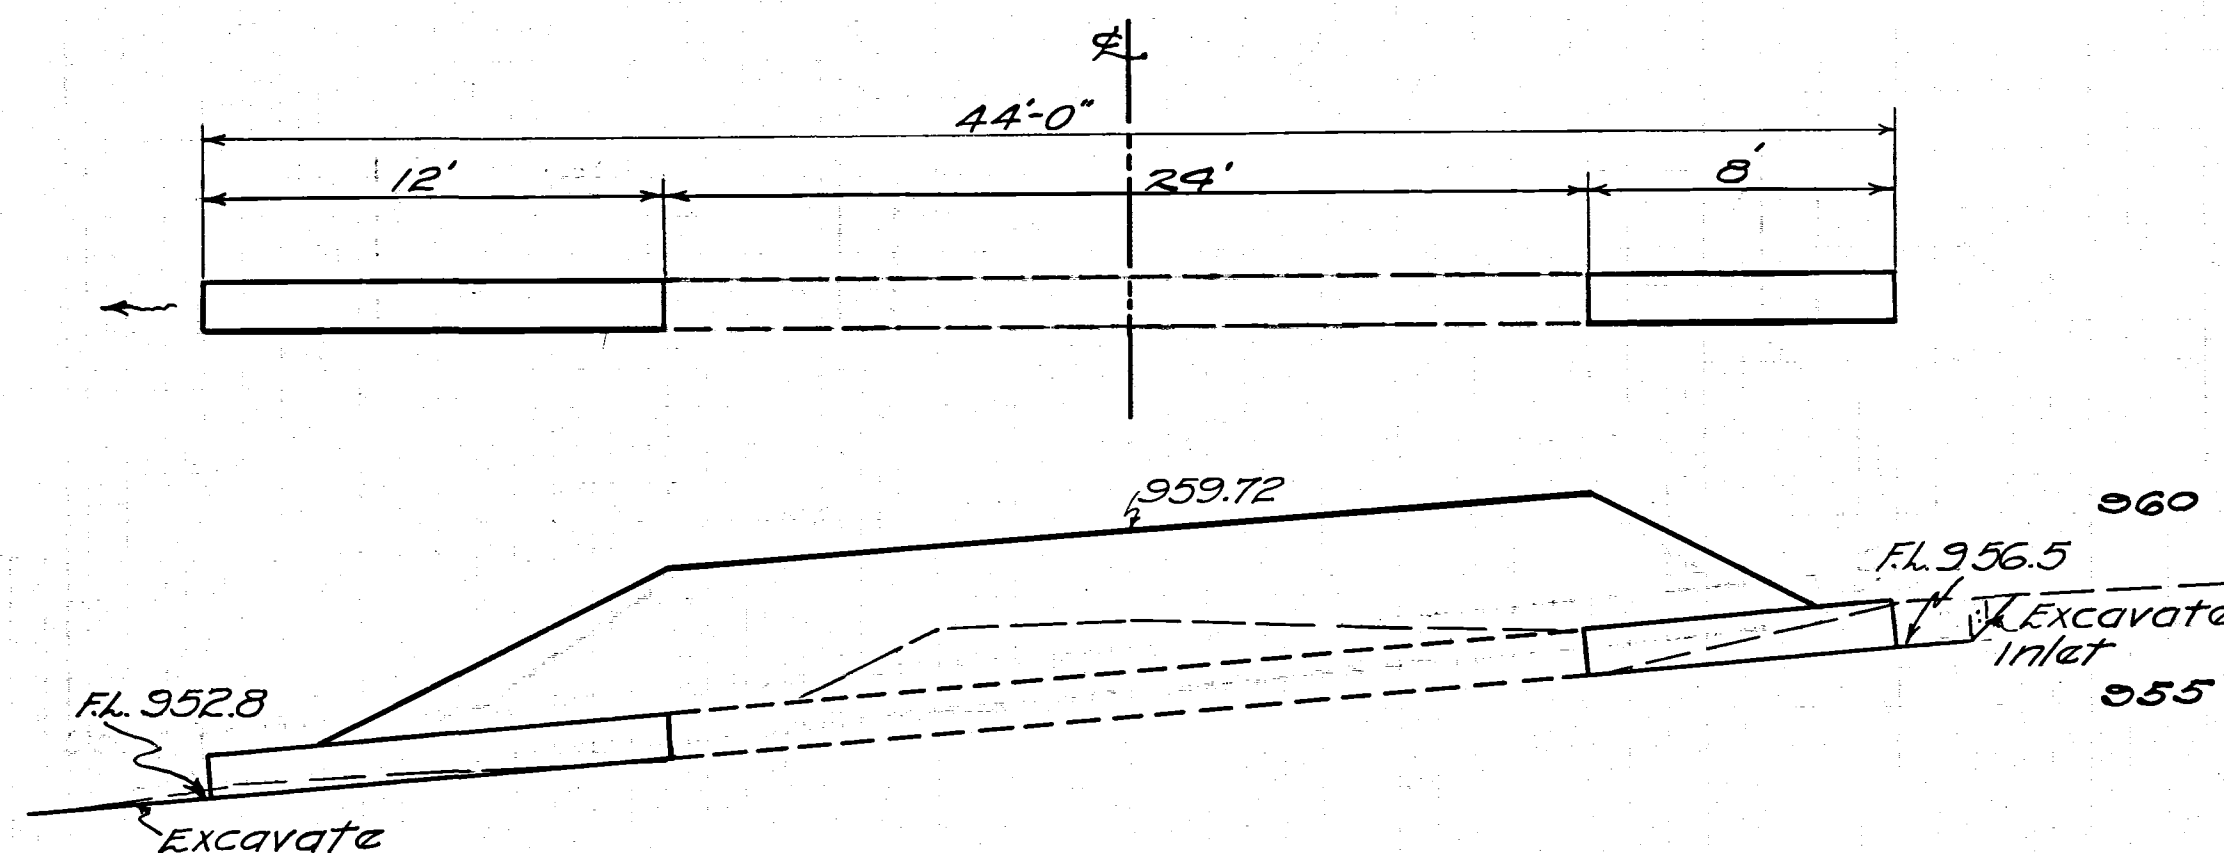


CULVERT DATA
TYPE: Pipe
SIZE: 15" x 15" Extensions
Work Req'd: Clean out pres. 15" x 24" C.M.P. and extend 12' on left and 8' on right with 15" pipe.
Clean out of existing pipe is included in structure excavation for payment.

ESTIMATED QUANTITIES
Exc. 2 Cu. Yds.
15" Pipe 20 Lin. Ft.
Channel Exc. 2 Cu. Yds.
(12-C) Sta. 50+46

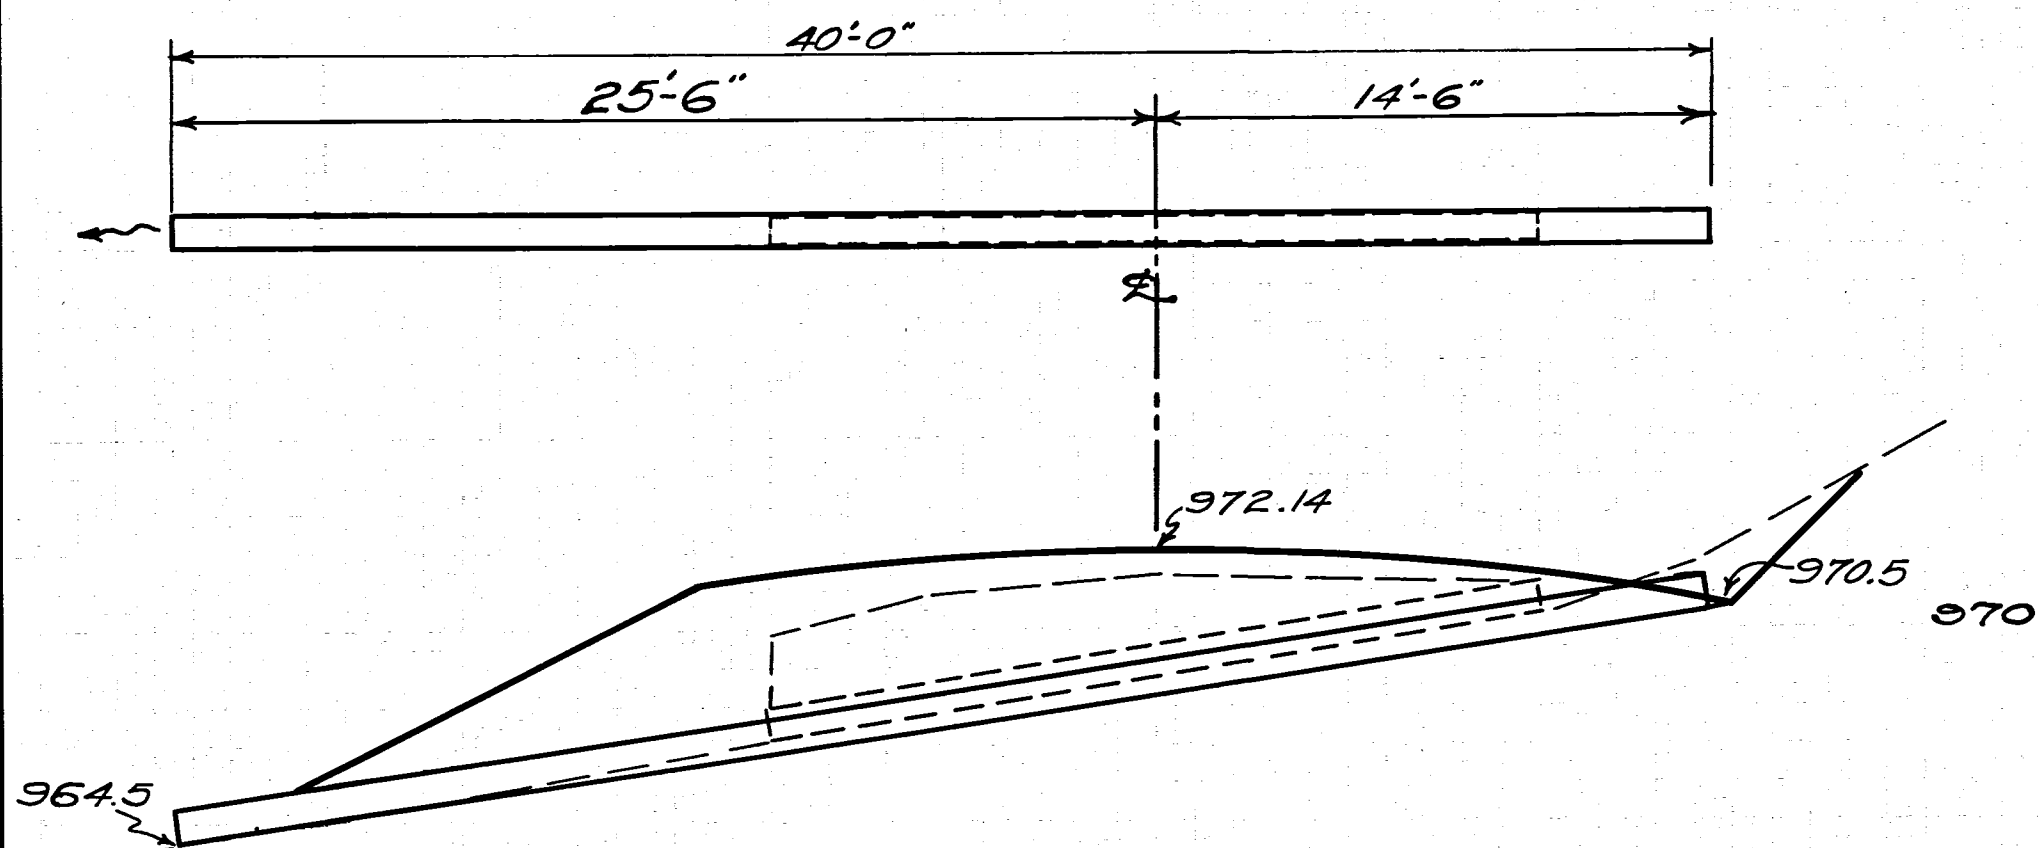


CULVERT DATA
TYPE: Pipe
SIZE: 10" x 40"
Work Req'd: Take up, clean and relay pres. 10" x 20" C.M.P. and extend with 10" x 20" of pipe.

ESTIMATED QUANTITIES
Exc. 2 Cu. Yds.
10" Pipe 20 Lin. Ft.
Relay 10" Pipe 20 " "
(13-C) Sta. 53+42

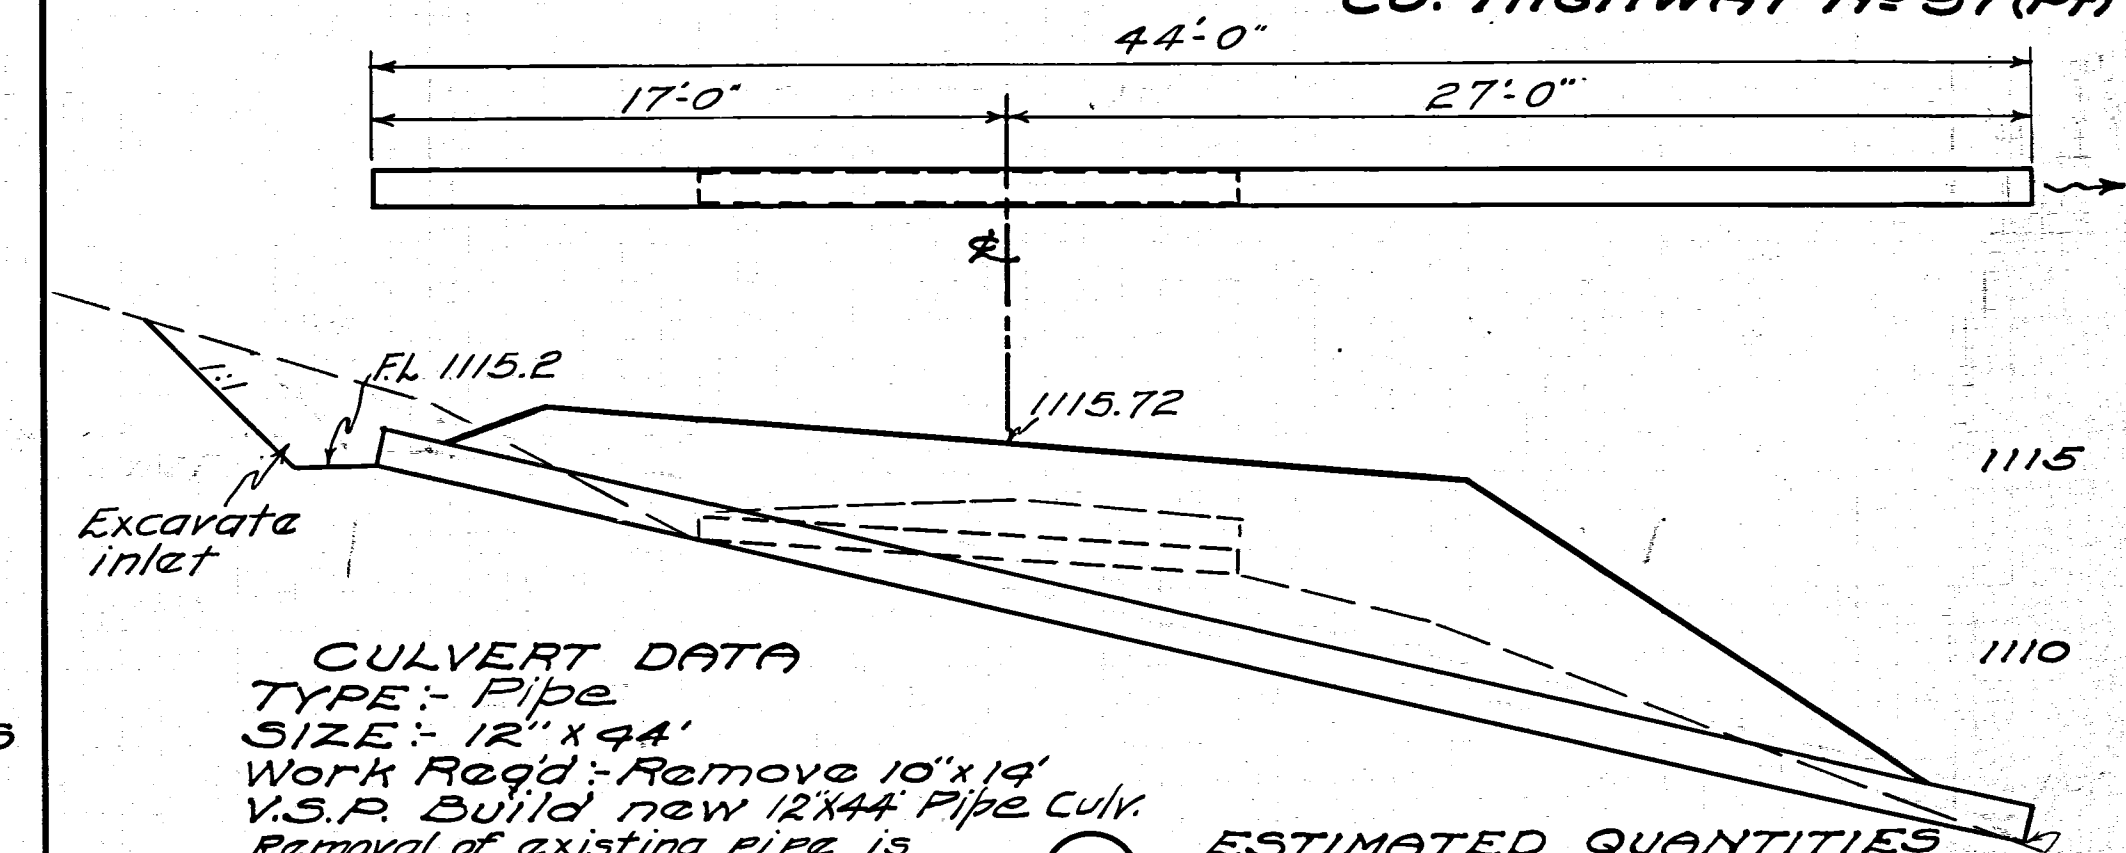


CULVERT DATA
TYPE: Pipe
SIZE: 12" x 44"
Work Req'd: Remove 10" x 14" V.S.P. Build new 12" x 44" Pipe Culv. Removal of existing pipe is included in excavation for payment.

ESTIMATED QUANTITIES
Exc. 9 Cu. Yds.
12" Pipe 44 Lin. Ft.
Channel Exc. 4 Cu. Yds.
(16-C) Sta. 91+22

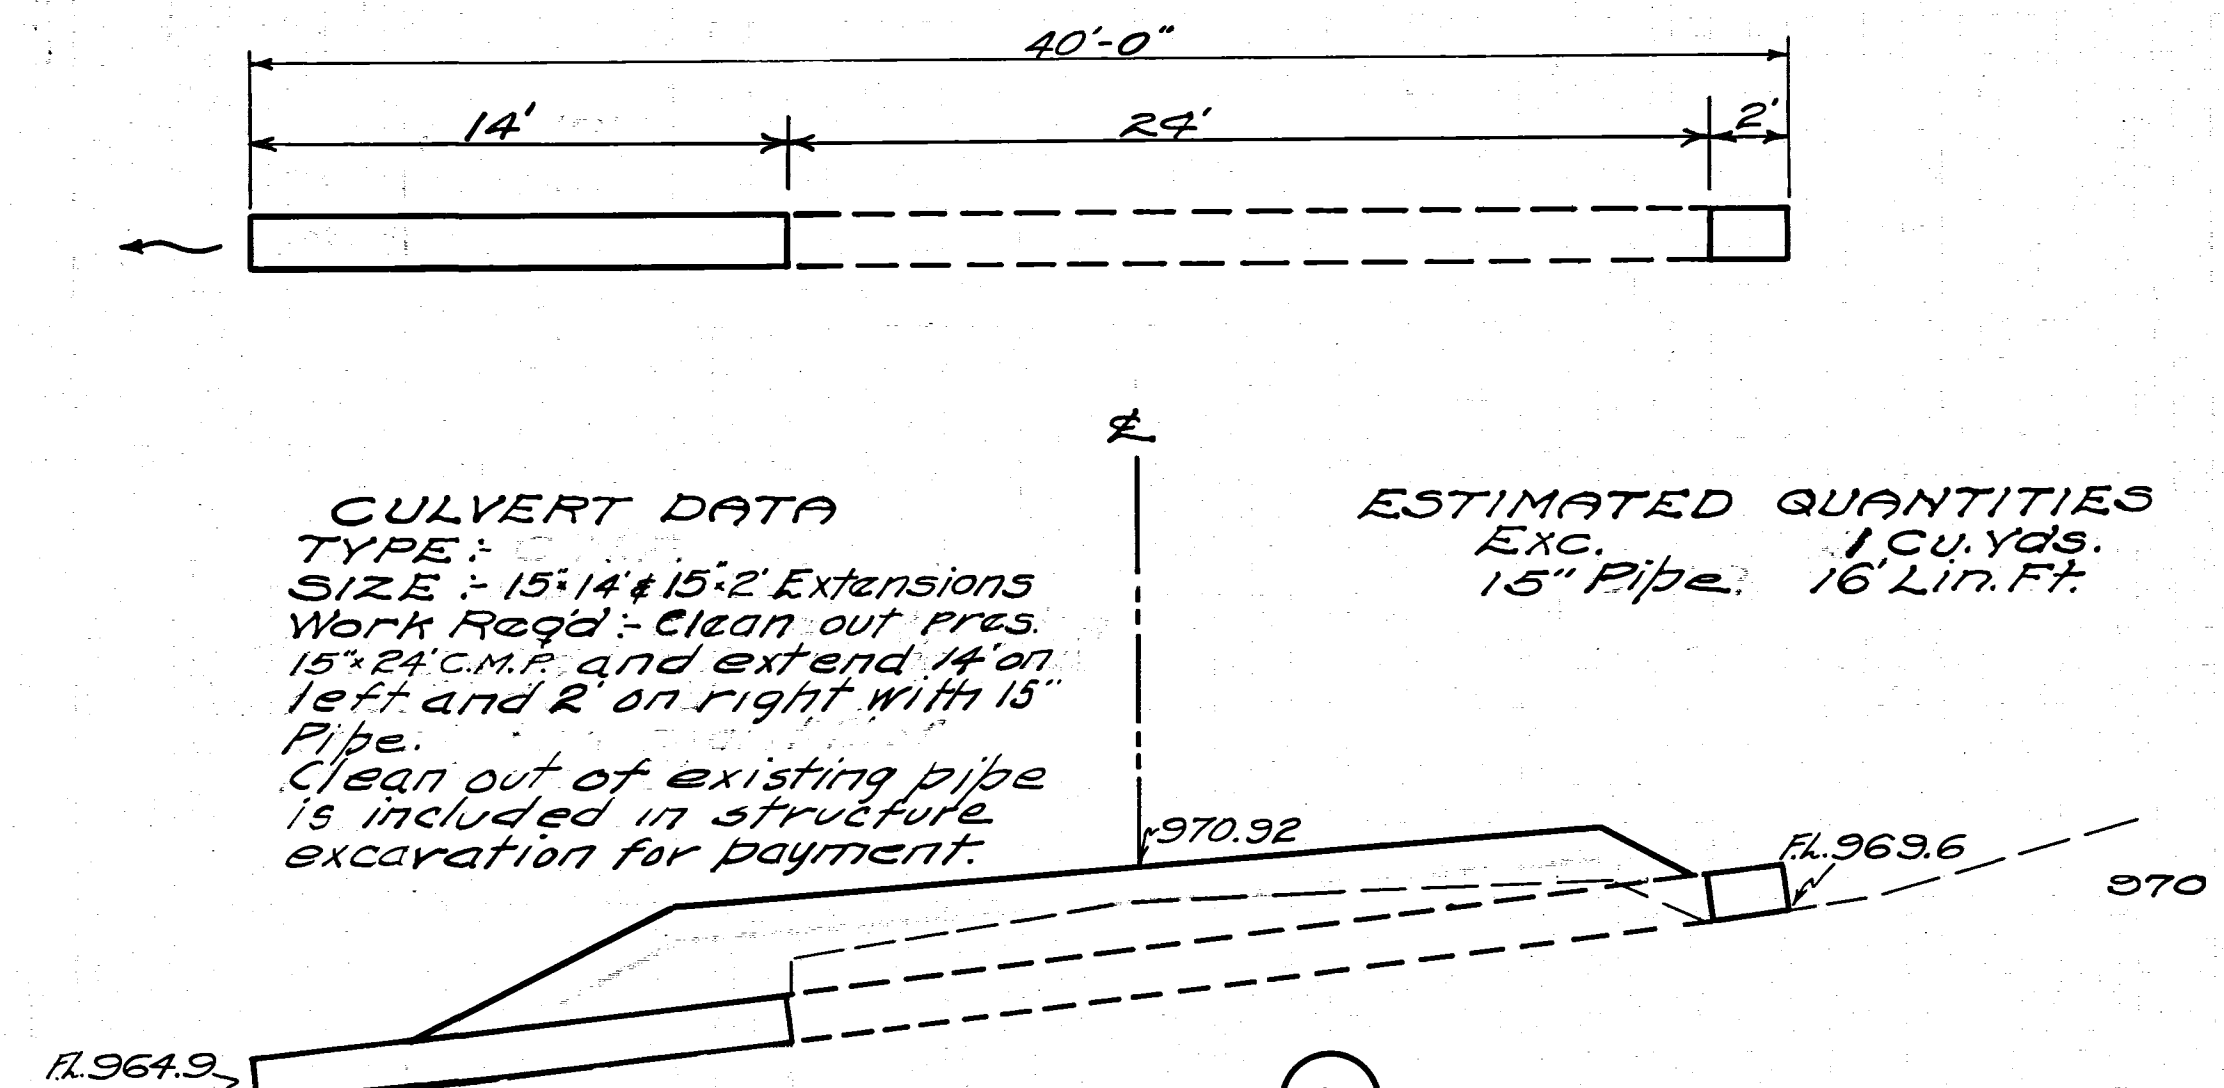


CULVERT DATA
TYPE: Pipe
SIZE: 15" x 15" Extensions
Work Req'd: Clean out pres. 15" x 24" C.M.P. and extend 14' on left and 2' on right with 15" pipe.
Clean out of existing pipe is included in structure excavation for payment.

ESTIMATED QUANTITIES
Exc. 1 Cu. Yds.
15" Pipe 16 Lin. Ft.
(11-C) Sta. 45+29

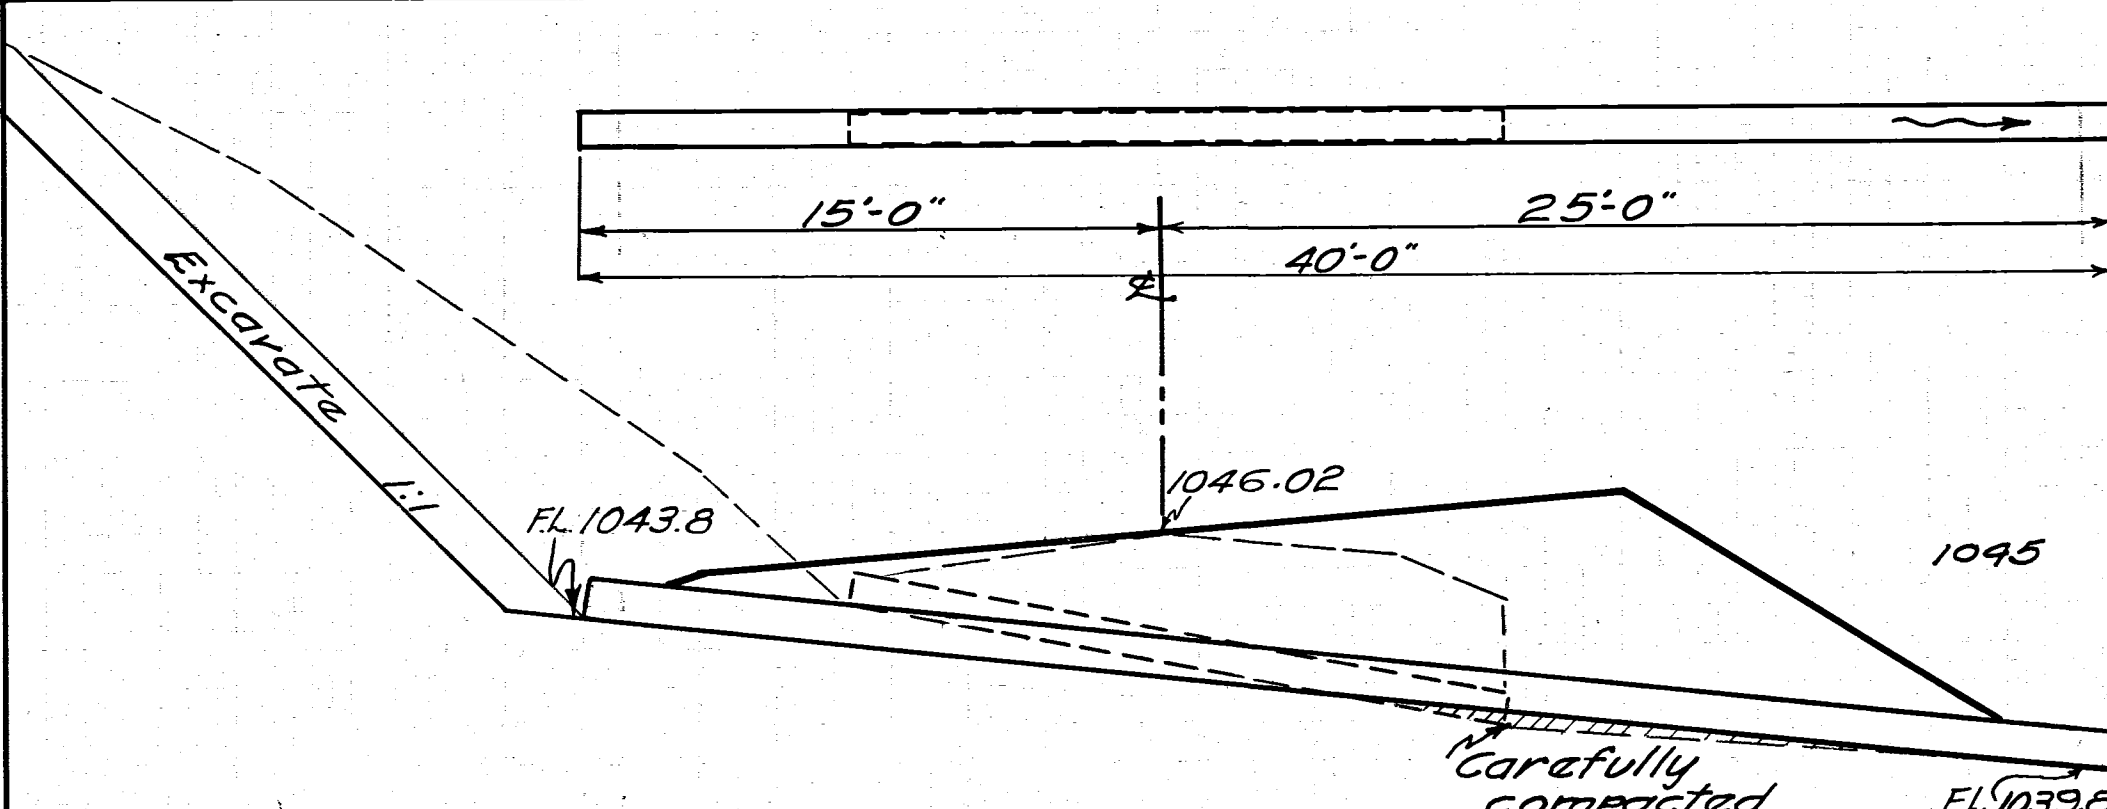


CULVERT DATA
TYPE: Pipe
SIZE: 12" x 40"
Work Req'd: Remove 10" x 16" V.S.P. Build new 12" x 40" Pipe Culv. Removal of existing pipe is included in excavation for payment.

ESTIMATED QUANTITIES
Exc. 7 Cu. Yds.
12" Pipe 40 Lin. Ft.
Channel Exc. 10 Cu. Yds.
(14-C) Sta. 77+03

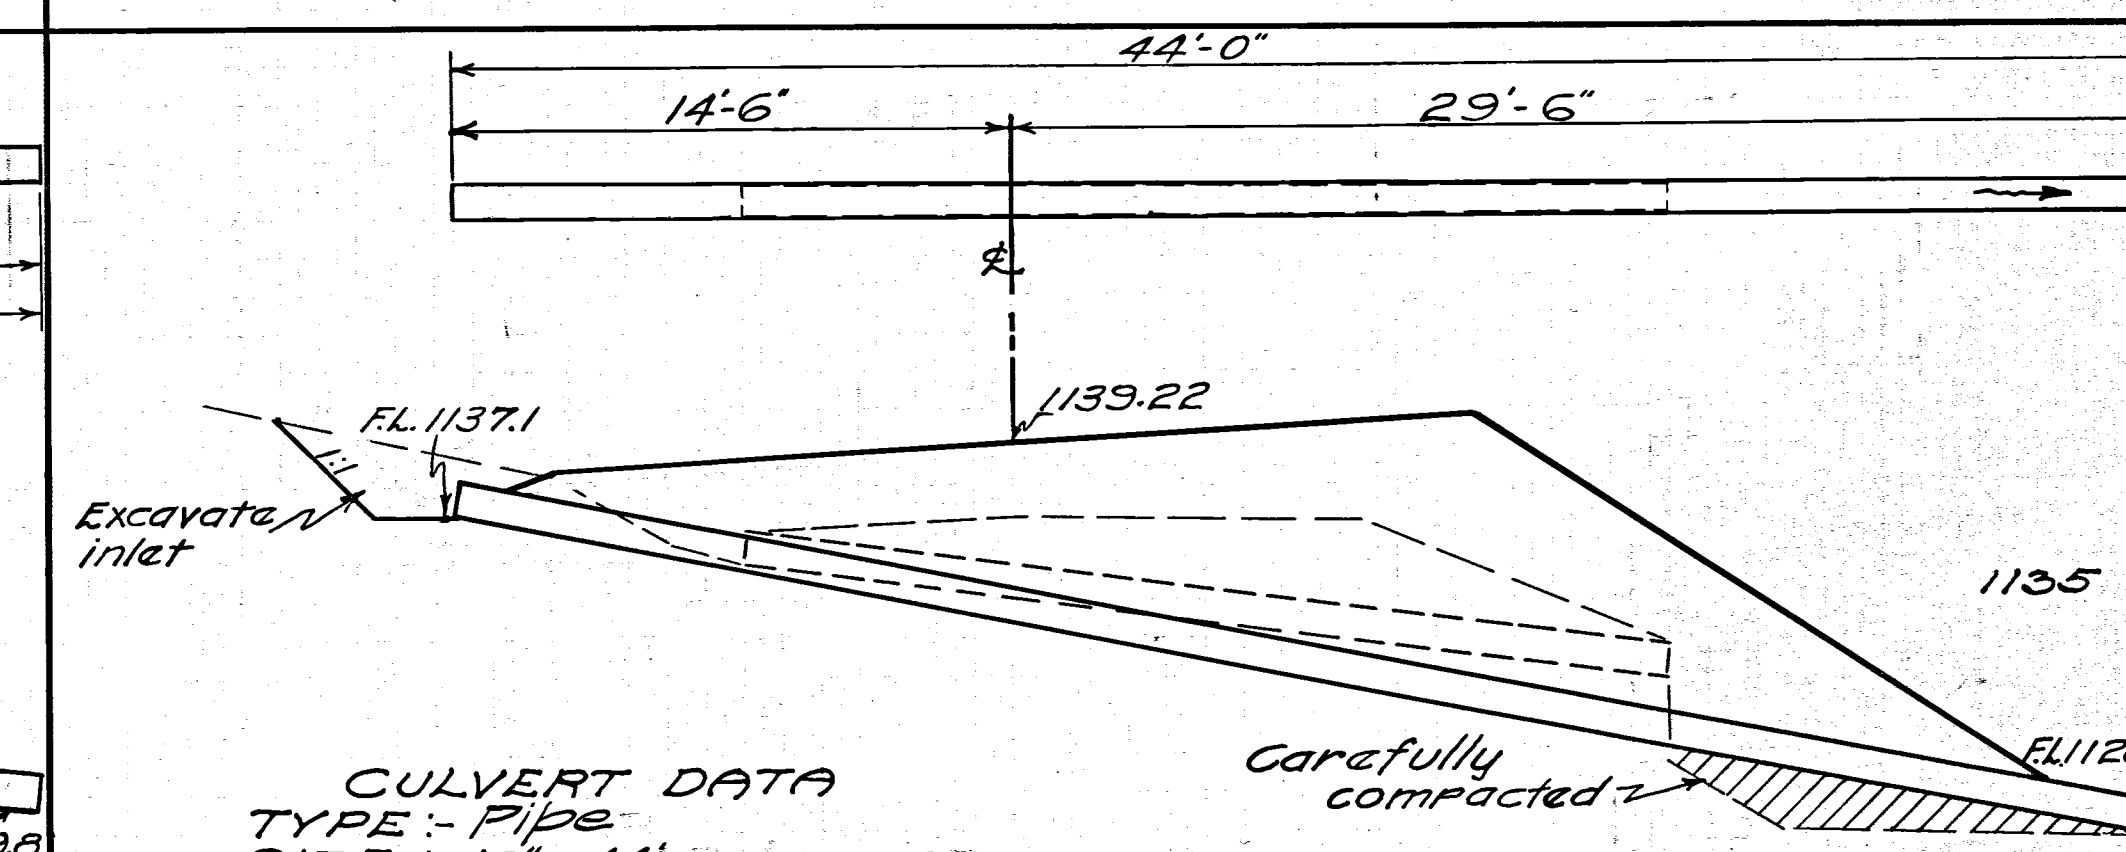


CULVERT DATA
TYPE: Pipe
SIZE: 10" x 44"
Work Req'd: Take up, clean and relay pres. 10" x 24" C.M.P. and extend with 10" x 20" of pipe.

ESTIMATED QUANTITIES
Exc. 5 Cu. Yds.
10" Pipe 20 Lin. Ft.
Relay 10" Pipe 24 " "
Channel Exc. 2 Cu. Yds.
(17-C) Sta. 117+21

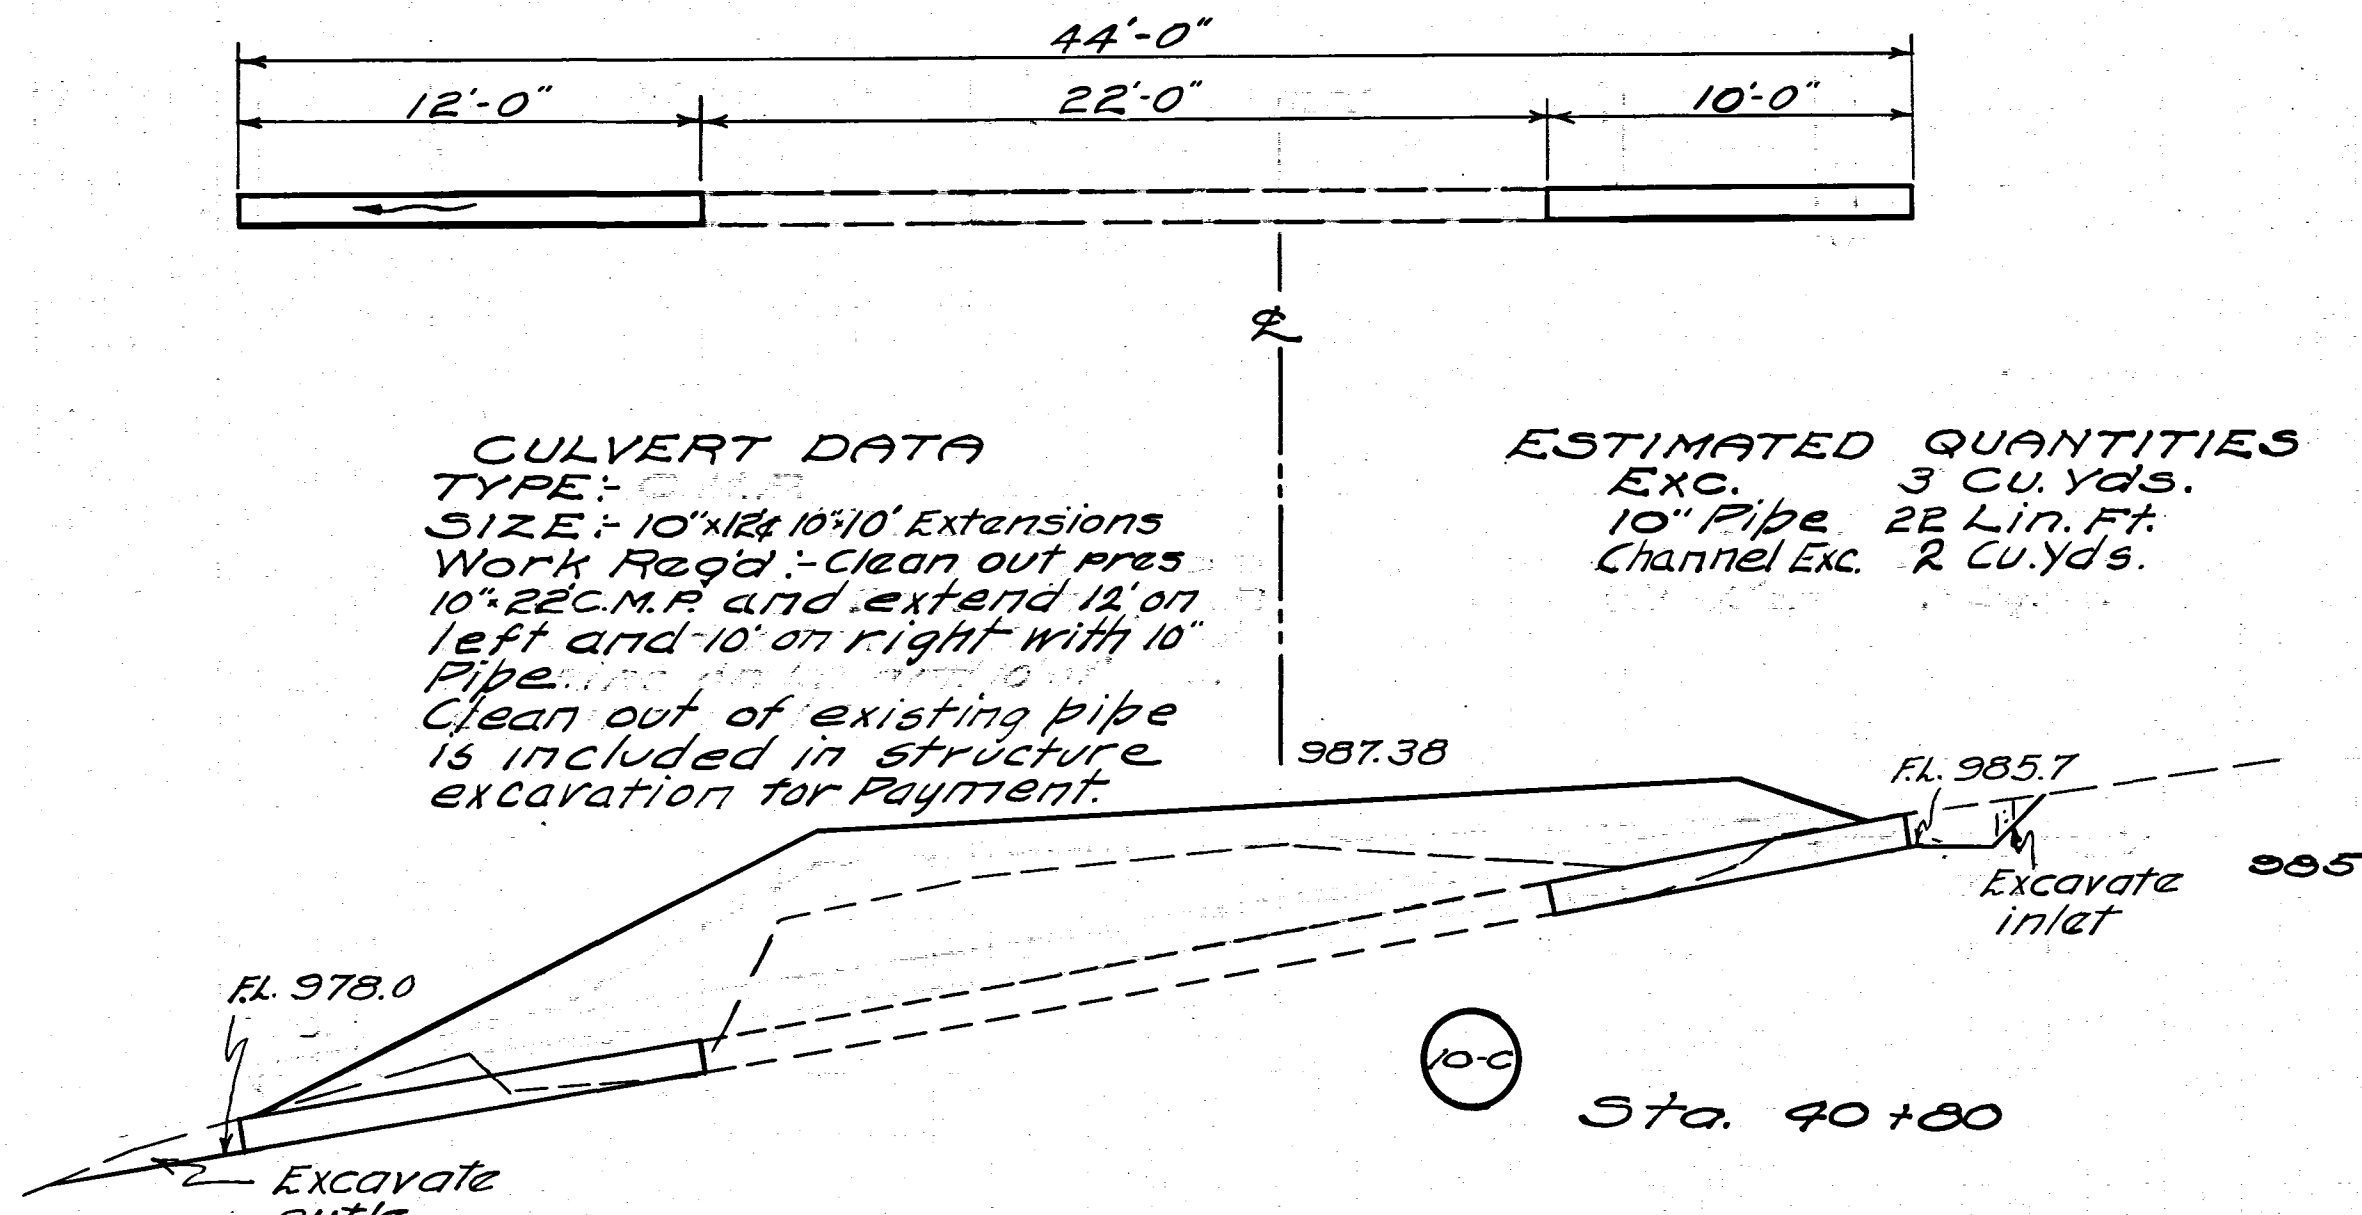


CULVERT DATA
TYPE: Pipe
SIZE: 10" x 12" Extensions
Work Req'd: Clean out pres. 10" x 22" C.M.P. and extend 12' on left and 10' on right with 10" pipe.
Clean out of existing pipe is included in structure excavation for payment.

ESTIMATED QUANTITIES
Exc. 3 Cu. Yds.
10" Pipe 22 Lin. Ft.
Channel Exc. 2 Cu. Yds.
(10-C) Sta. 40+00

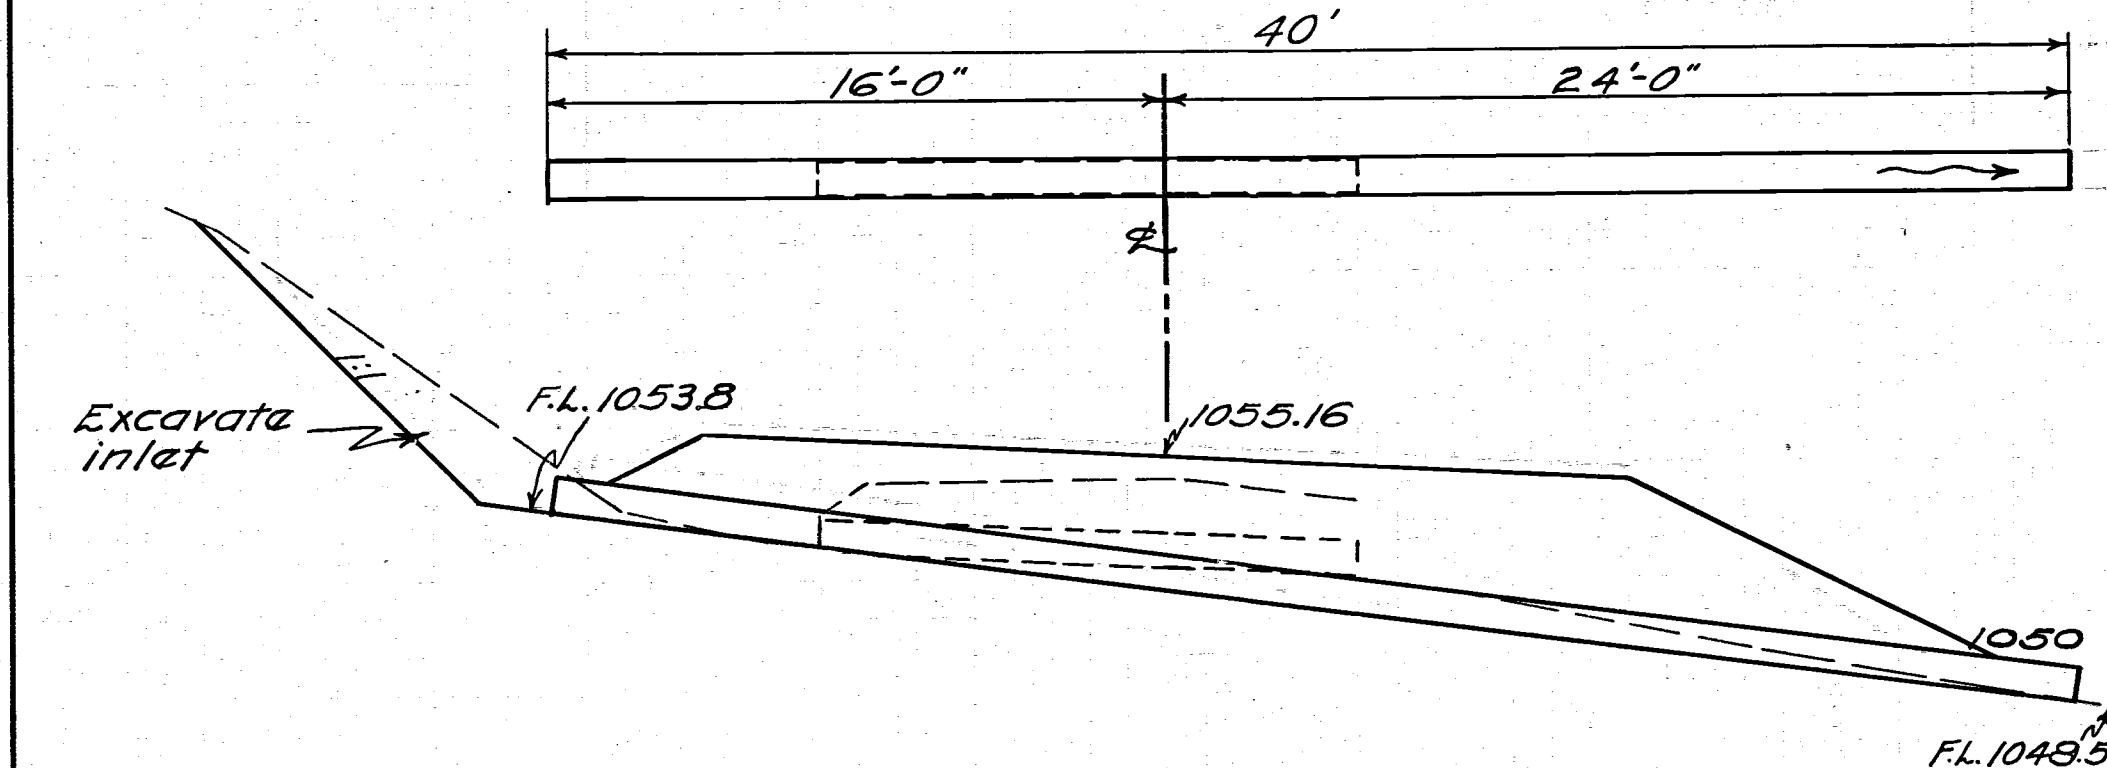

CULVERT DATA
TYPE: Pipe
SIZE: 12" x 40"
Work Req'd: Remove 10" x 14" V.S.P. Build new 12" x 40" Pipe Culv. Removal of existing pipe is included in excavation for payment.

ESTIMATED QUANTITIES
Exc. 7 Cu. Yds.
12" Pipe 40 Lin. Ft.
Channel Exc. 5 Cu. Yds.
(15-C) Sta. 82+40

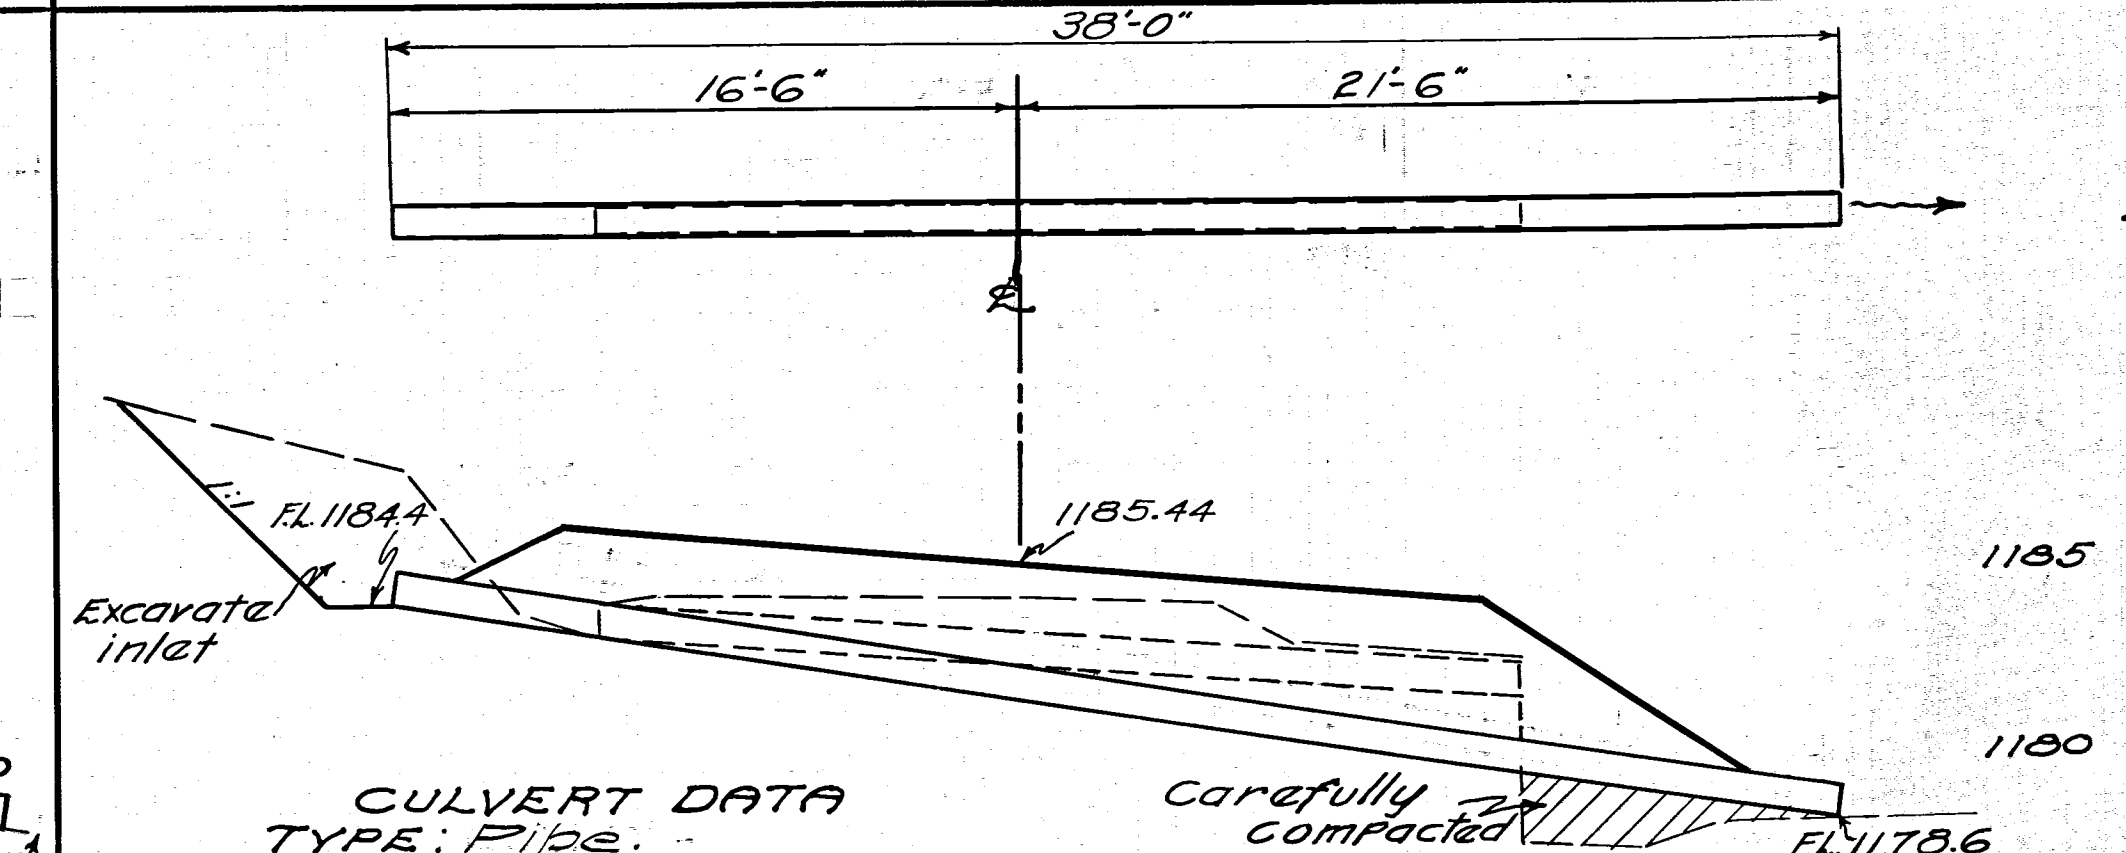

CULVERT DATA
TYPE: Pipe
SIZE: 10" x 38"
Work Req'd: Take up, clean and relay pres. 10" x 24" C.M.P. and extend with 10" x 14" of pipe.

ESTIMATED QUANTITIES
Exc. 4 Cu. Yds.
10" Pipe 14 Lin. Ft.
Relay 10" Pipe 24 " "
Channel Exc. 7 Cu. Yds.
(18-C) Sta. 127+37