



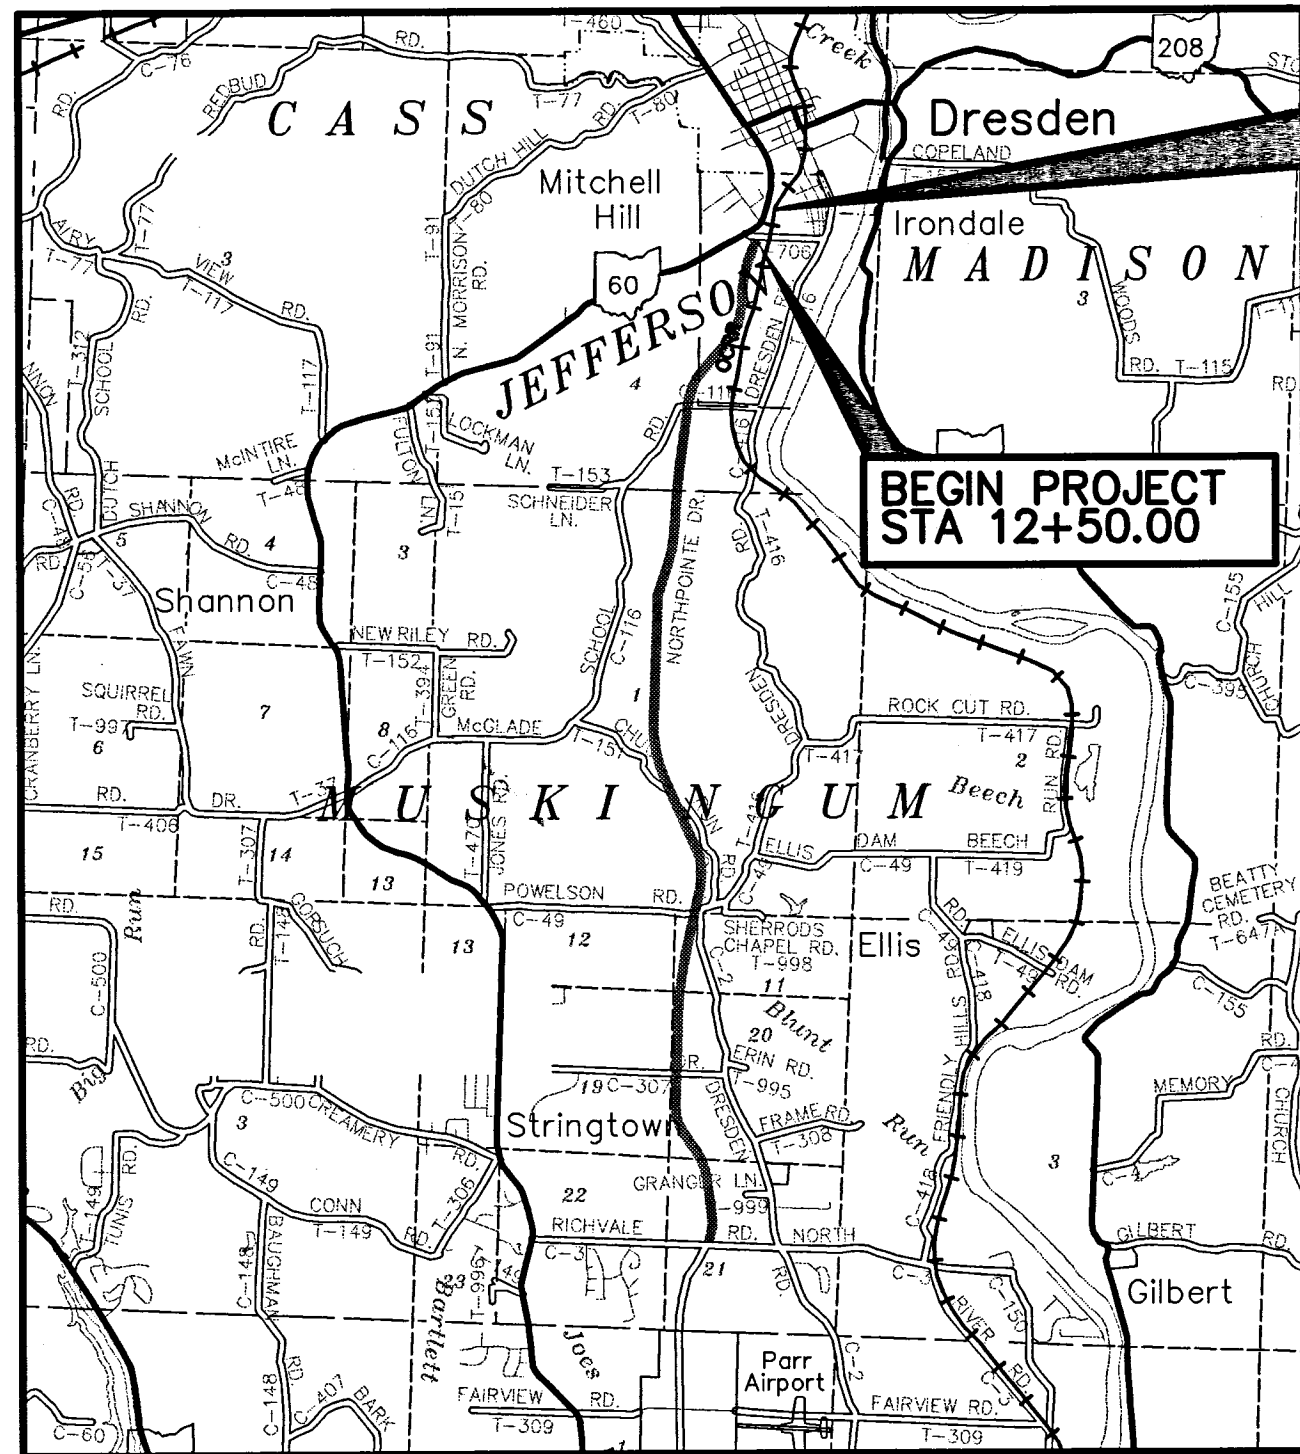

LOCATION MAP

LATITUDE: N40°06'32" LONGITUDE: E82°07'52"

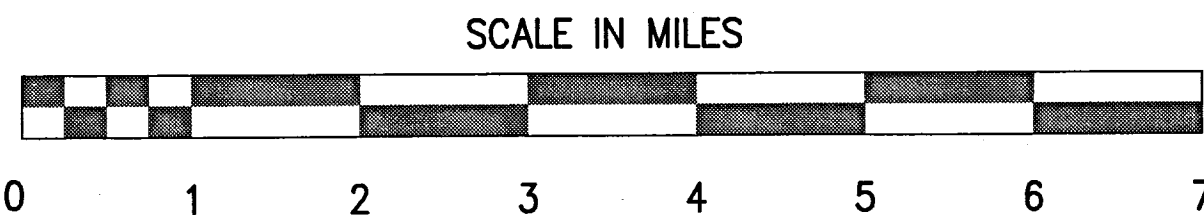


Portion to be Improved
State & Federal Routes
Other Roads

DESIGN DESIGNATION

CURRENT A.D.T. (2001) = 9648
DESIGN YEAR A.D.T. (2025) = 24828
DESIGN HOURLY VOLUME = 1229
DIRECTIONAL DISTRIBUTION = 55%
TRUCKS (24 HOUR B&C) = 7%
DESIGN SPEED = 55 MPH
LEGAL SPEED = 55 MPH
DESIGN FUNCTIONAL CLASSIFICATION = RURAL ARTERIAL

DESIGN EXCEPTIONS

NONE

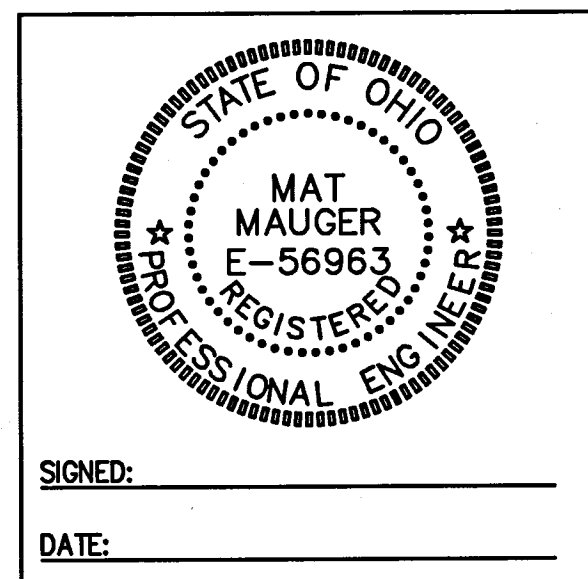

PLANS PREPARED BY



END PROJECT
STA 402+75.00

BEGIN PROJECT
STA 12+50.00

MUSKINGUM COUNTY
TRANSPORTATION IMPROVEMENT DISTRICT
MUS-60-31.30
JEFFERSON TOWNSHIP
MUSKINGUM COUNTY

INDEX OF SHEETS

TITLE SHEET	1
SCHEMATIC PLAN	2
TYPICAL SECTIONS	3 - 4
GENERAL NOTES	5 - 6
STORM WATER POLLUTION PREVENTION PLAN	7
PLAN & PROFILE (MUS-60 (W) & MAIN ST.)	8 - 9
CROSS-SECTIONS (MUS-60 (W) & MAIN ST.)	10 - 20
PLAN & PROFILE (NORTHPOINTE DR. & MUS-60 (N))	21 - 22
CROSS-SECTIONS (NORTHPOINTE DR. & MUS-60 (N))	23 - 32
SUPERELEVATION TABLES	33 - 34
INTERSECTION DETAILS	35
CUL-DE-SAC AND DRIVE DETAILS	36
CUL-DE-SAC, EX. S.R. 60 & MITCHELL HILL DR. PROFILE	37
CULVERT DETAILS	38 - 39
STORM SEWER PROFILE	40
SIGN REMOVAL	41
TRAFFIC CONTROL	42 - 43
TRAFFIC SIGNAL	44 - 51
RIGHT OF WAY	52

PROJECT DESCRIPTION

THE PROPOSED PROJECT IS LOCATED NORTH OF THE INTERSECTION OF MAIN STREET AND THE NEW NORTHPOINTE DRIVE ROAD IN JEFFERSON TOWNSHIP, MUSKINGUM COUNTY, OHIO. THE PROJECT INVOLVES THE CONSTRUCTION OF RELOCATED S.R. 60 (APPROX. 950 LINEAR FEET) AND RECONSTRUCTION OF (APPROX. 1600 LINEAR FEET) MAIN STREET. THE IMPROVEMENTS ARE CONTAINED WITHIN EXISTING RIGHT OF WAY OWNED BY THE OHIO DEPARTMENT OF TRANSPORTATION.

1997 SPECIFICATIONS

THE STANDARD SPECIFICATIONS OF THE STATE OF OHIO, DEPARTMENT OF TRANSPORTATION, INCLUDING CHANGES AND SUPPLEMENTAL SPECIFICATIONS LISTED IN THE PROPOSAL SHALL GOVERN THIS IMPROVEMENT.

I HEREBY APPROVE THESE PLANS AND DECLARE THAT THE MAKING OF THIS IMPROVEMENT WILL REQUIRE THE CLOSING TO TRAFFIC OF THE HIGHWAY AND THAT DETOURS WILL BE PROVIDED BY ODOT DIST. 5.

APPROVED
DATE
MUSKINGUM COUNTY TRANSPORTATION IMPROVEMENT DISTRICT

APPROVED
DATE
DISTRICT DEPUTY DIRECTOR

APPROVED
DATE
DIRECTOR, DEPARTMENT OF TRANSPORTATION

STANDARD CONSTRUCTION DRAWINGS										SUPPLEMENTAL SPECIFICATIONS			
BP-3.1	7-28-00	MH-1.1	7-20-01		TC-21.10	1-19-01	TC-81.10	5-01-00					
BP-4.1	7-28-00	MH-1.2	7-20-01		TC-21.20	1-19-01	TC-82.10	1-19-01		828	7-28-98	905	4-1-98
					TC-22.20	1-19-01	TC-82.11	1-19-99				906	5-5-98
GR-1.2M	1-3-96	DM-1.1	7-20-01							842	1-6-99		932
GR-2.1M	4-14-98	DM-2.1	7-20-01		TC-41.20	1-19-01	TC-83.10	5-01-00					10-2-96
GR-5.3M	11-30-94				TC-41.40	1-08-02	TC-83.20	5-01-00		857	10-21-98		962
					TC-41.41	1-19-01	TC-85.10	4-19-02					10-21-98
CB-1.1	7-20-01	DM-4.3	4-29-99				TC-85.20	5-01-00					
CB-1.2	7-20-01	DM-4.4	4-29-99		TC-42.20	4-20-01							
CB-2.3	7-20-01												
					TC-52.10	4-20-01							
HW-1.1	7-20-01												
HW-2.1	7-20-01				TC-71.10	4-19-02							
HW-2.2	7-20-01				TC-73.10	1-19-01							
										SPECIAL PROVISIONS			

FEDERAL PROJECT NO.

X

PID NO.

X

CONSTRUCTION PROJECT NO.

.

RAILROAD INVOLVEMENT

NONE

MUS-60-31.30

1
52