
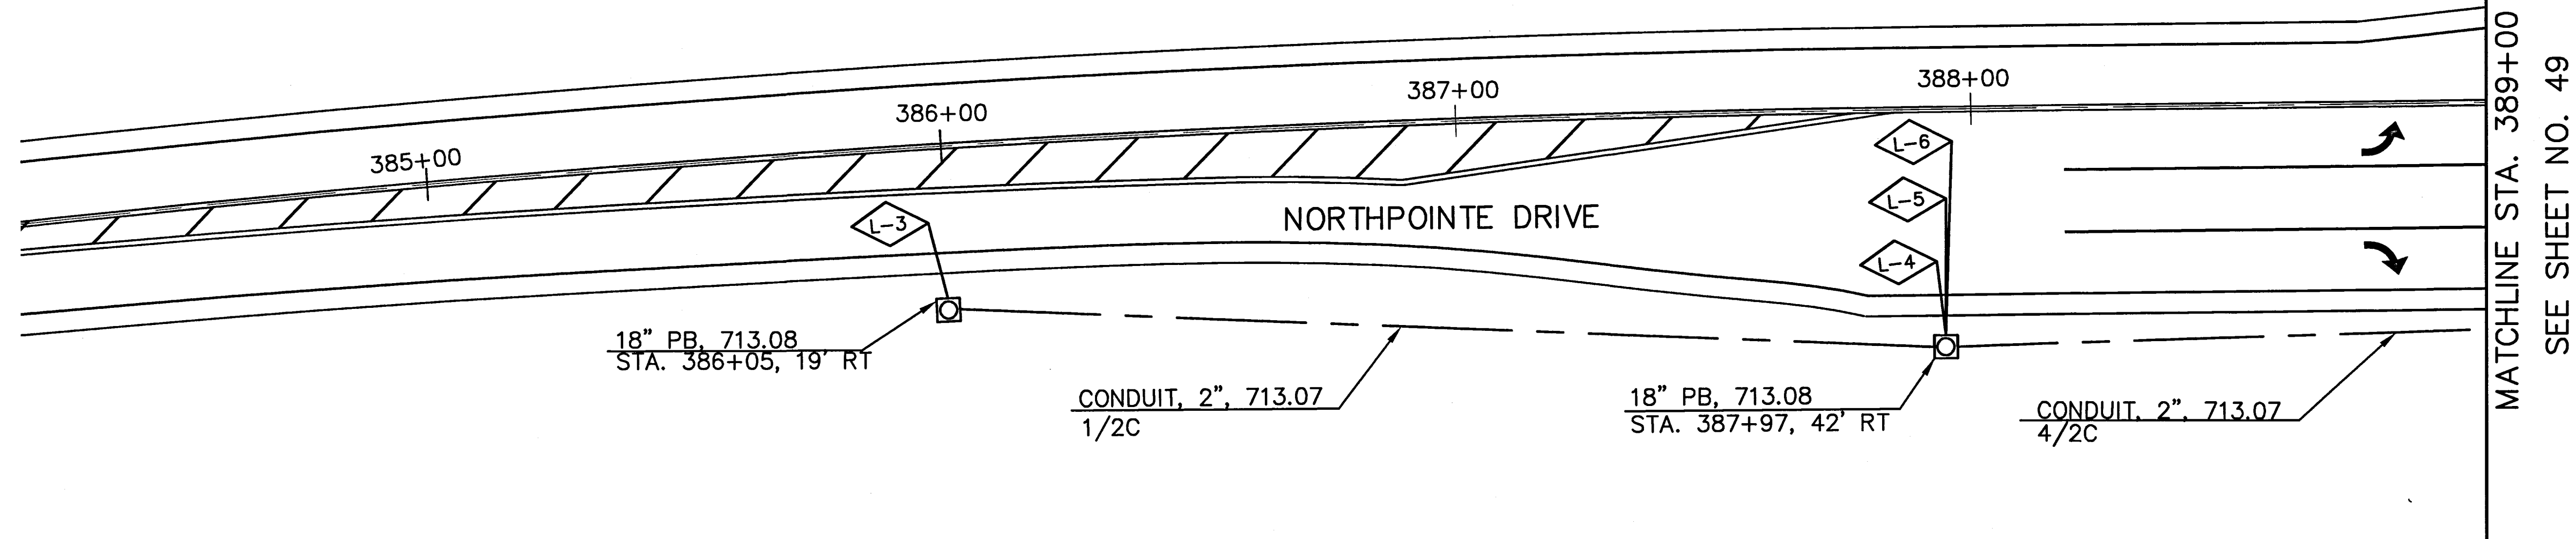


J:\Land Projects\01-459\Transportation\Sheets\CP102560.dwg by:alegon on 06/06/2003 @ 11:11:41 am ~ for M-E Companies, Inc.

SEE SHEET NO 49

MATCHLINE STA. 392+00

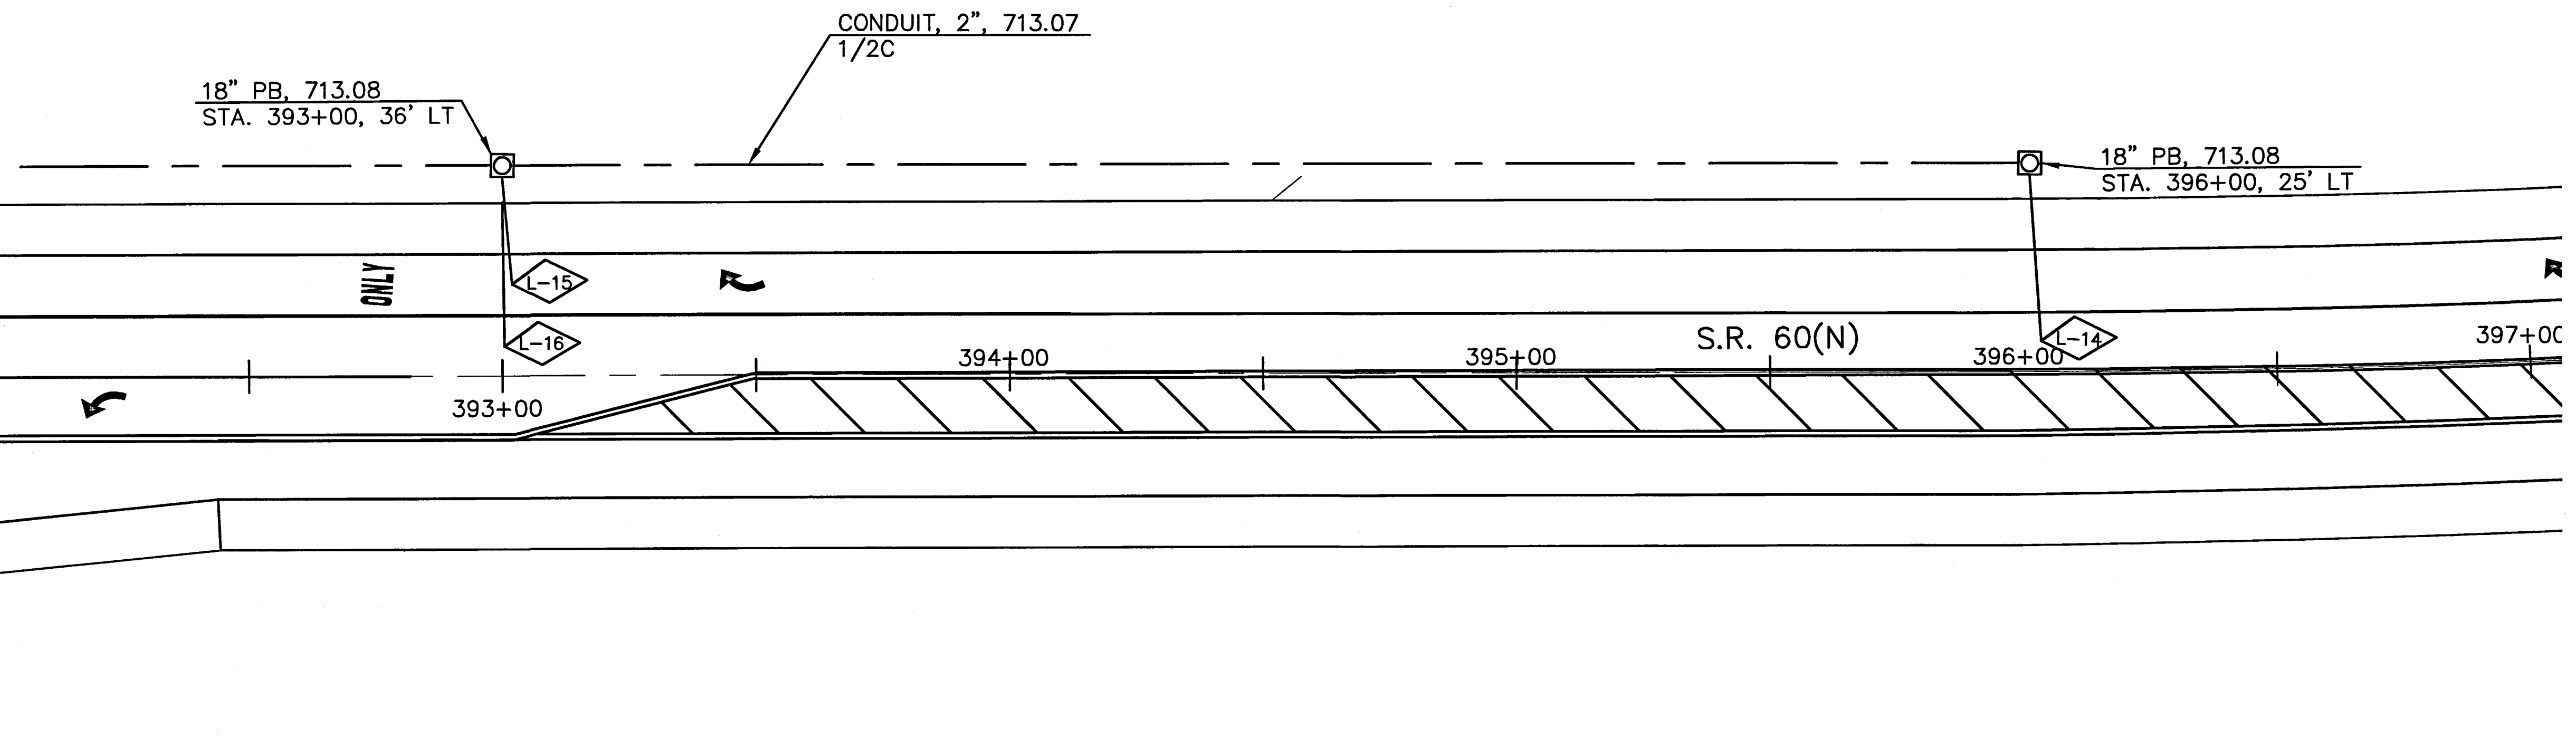


MATCHLINE STA. 389+00  
SEE SHEET NO. 49

REVISED EAH 11/07/02

MUS-60-31.30

TRAFFIC SIGNAL PLAN- NORTHPOINTE DRIVE, MUS-60(N)  
STA. 385+00 TO STA. 389+00 AND STA. 392+00 OT STA 395+00

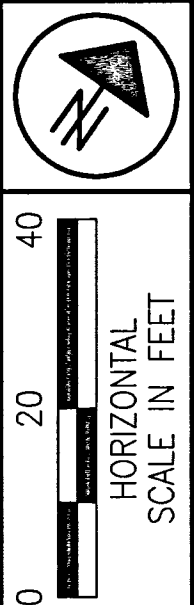

49  
52