
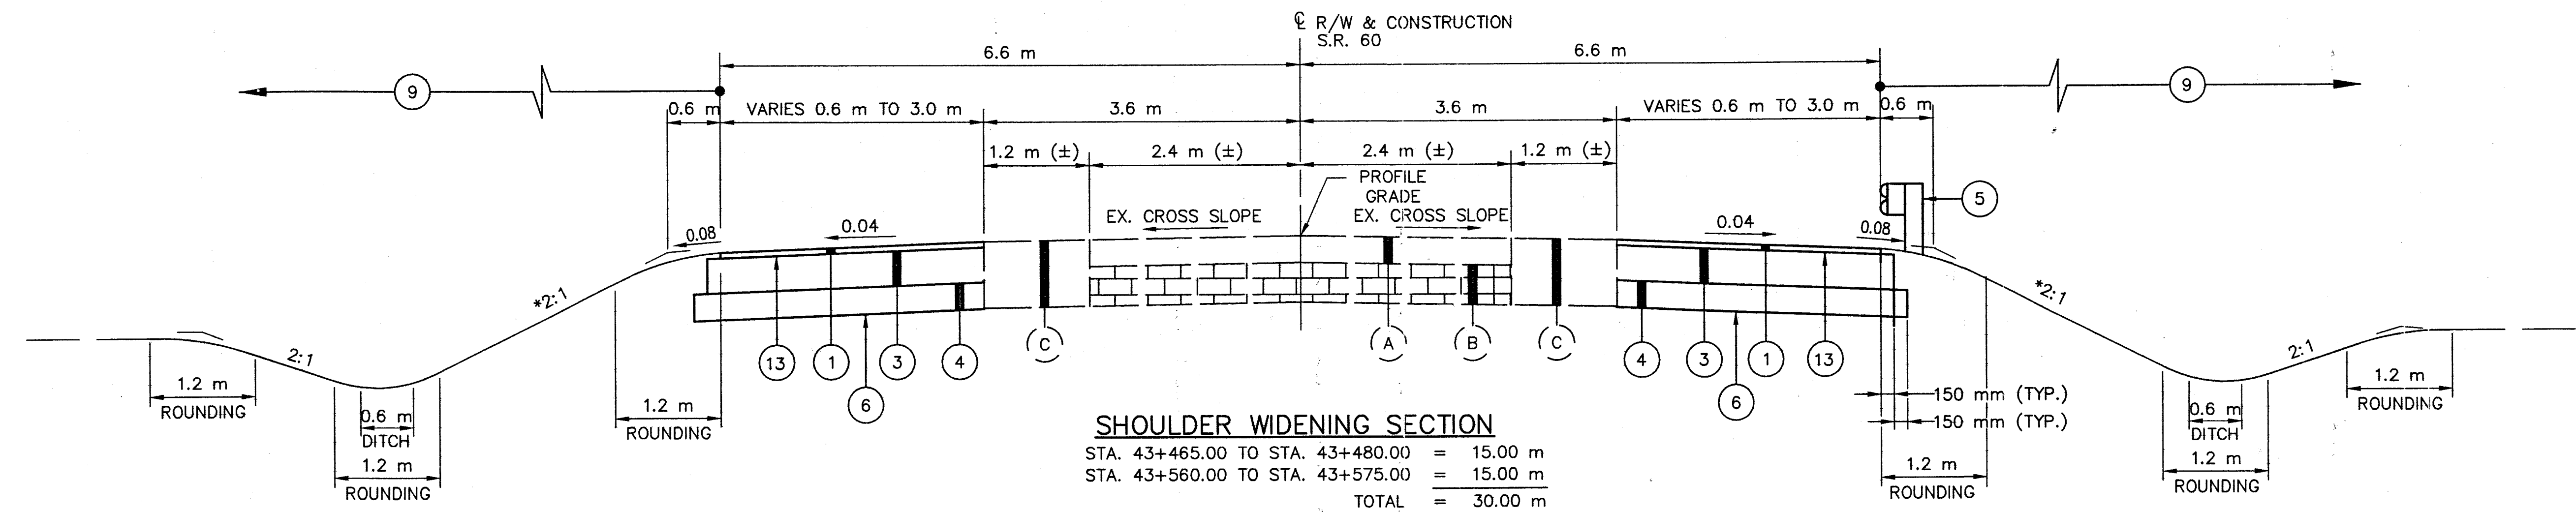


**NOTES:**

1. PAVEMENT COMPOSITION EXAGGERATED TWO TIMES

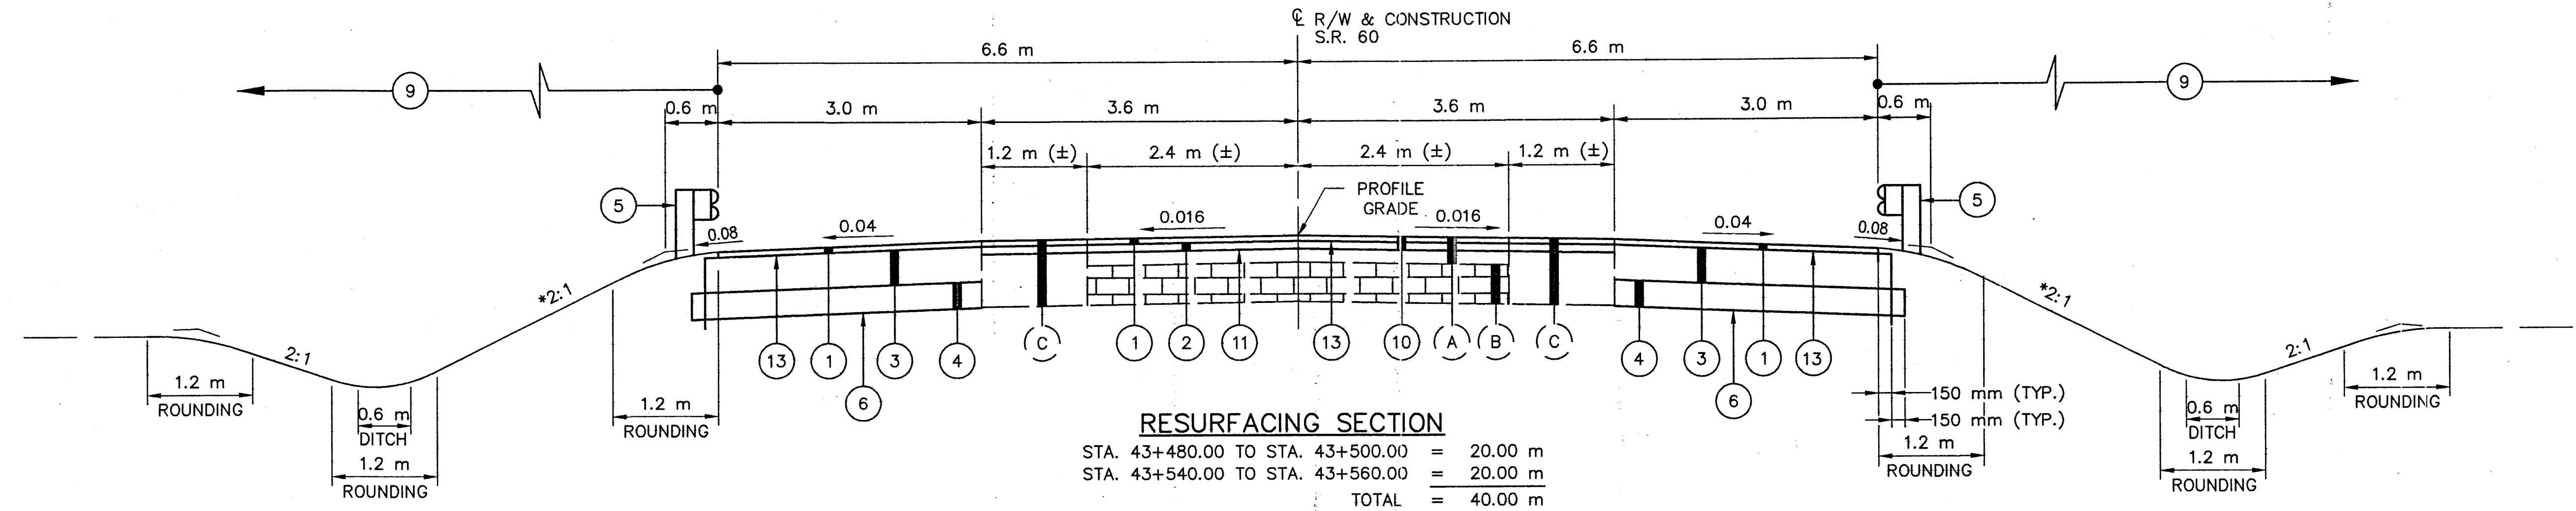

\* UNLESS OTHERWISE SHOWN ON CROSS SECTIONS

**LEGEND**

- |                                                                            |                                                                          |                                                                                      |
|----------------------------------------------------------------------------|--------------------------------------------------------------------------|--------------------------------------------------------------------------------------|
| (1) ITEM 448- 32 mm ASPHALT CONCRETE SURFACE COURSE, TYPE 1, PG64-22       | (6) ITEM 203 - SUBGRADE COMPACTION                                       | (10) ITEM 202 - WEARING COURSE REMOVED                                               |
| (2) ITEM 448 - 45 mm ASPHALT CONCRETE INTERMEDIATE COURSE, TYPE 2, PG64-22 | (7) ITEM 611 - REINFORCED CONCRETE APPROACH SLAB (T=305 mm), AS PER PLAN | (11) ITEM 407 - TACK COAT (SEE GENERAL NOTE)                                         |
| (3) ITEM 301 - 225 mm BITUMINOUS AGGREGATE BASE, PG64-22                   | (8) ITEM 605 - AGGREGATE DRAINS                                          | (12) ITEM 448 - 45 mm TO 73 mm ASPHALT CONCRETE INTERMEDIATE COURSE, TYPE 1, PG64-22 |
| (4) ITEM 304 - 150 mm AGGREGATE BASE                                       | (9) ITEM 659 - SEEDING AND MULCHING (SEE GENERAL NOTE)                   | (13) ITEM 407 - TACK COAT FOR INTERMEDIATE COURSE (SEE GENERAL NOTES)                |
| (5) ITEM 606 - GUARDRAIL, TYPE 5                                           |                                                                          | (A) 185 mm (±) EXISTING ASPHALT PAVEMENT                                             |
|                                                                            |                                                                          | (B) 225 mm (±) EXISTING BRICK BASE                                                   |
|                                                                            |                                                                          | (C) 410 mm (±) EXISTING ASPHALT PAVEMENT                                             |